
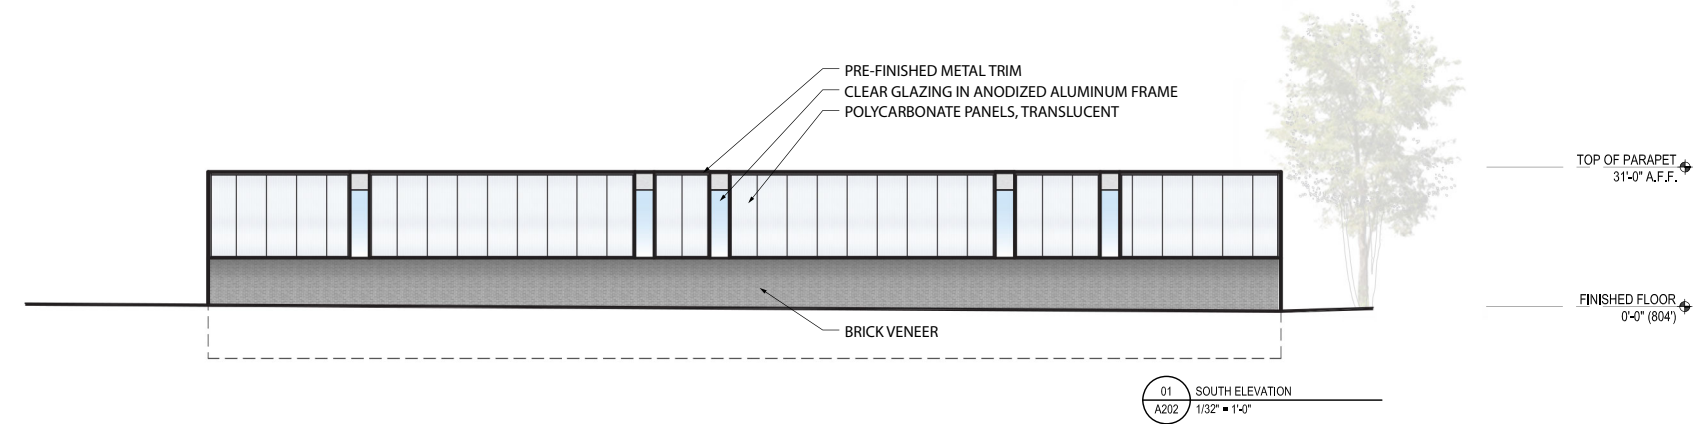
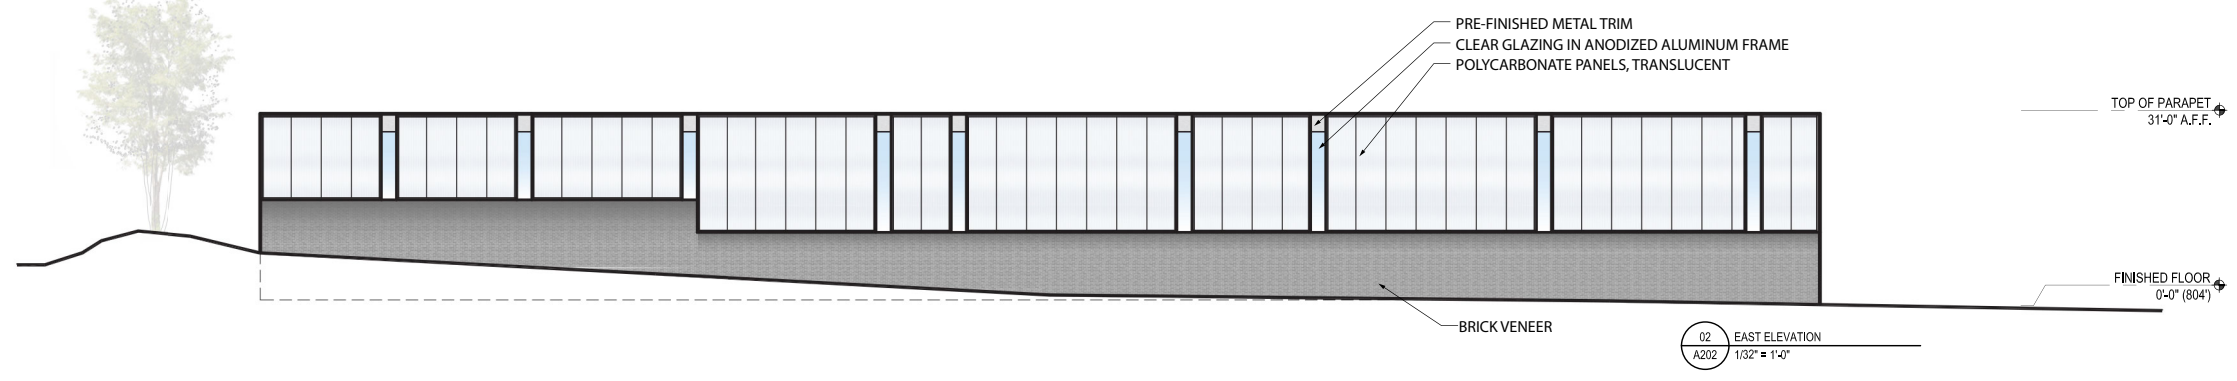
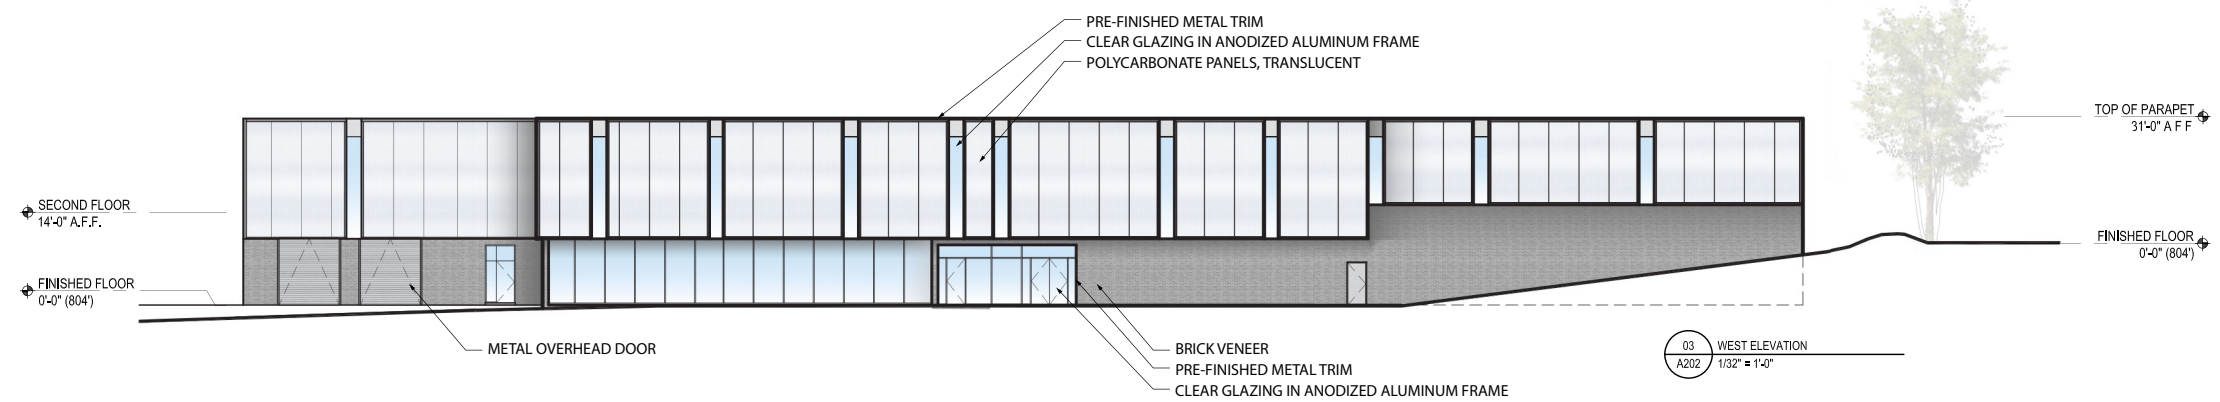


248.449.3564
 www.in-formstudio.com
 235 E MAIN STREET
 NORTHVILLE, MI 48167
INFORM
HENNESSEY ENGINEERS
 DATE: _____ DRAWN: _____ CHECKED: _____ CONSULTANT: _____
 PROJECT: ROCHESTER HILLS RESEARCH PARK
 DEREK GENTILE
 1400 SOUTH LIVERNOIS
 ROCHESTER HILLS, MI 48307

NOT FOR CONSTRUCTION
 SHEET TITLE: ELEVATIONS BUILDING #2
 PROJECT NO. 2814.00
 SHEET NO. A-201




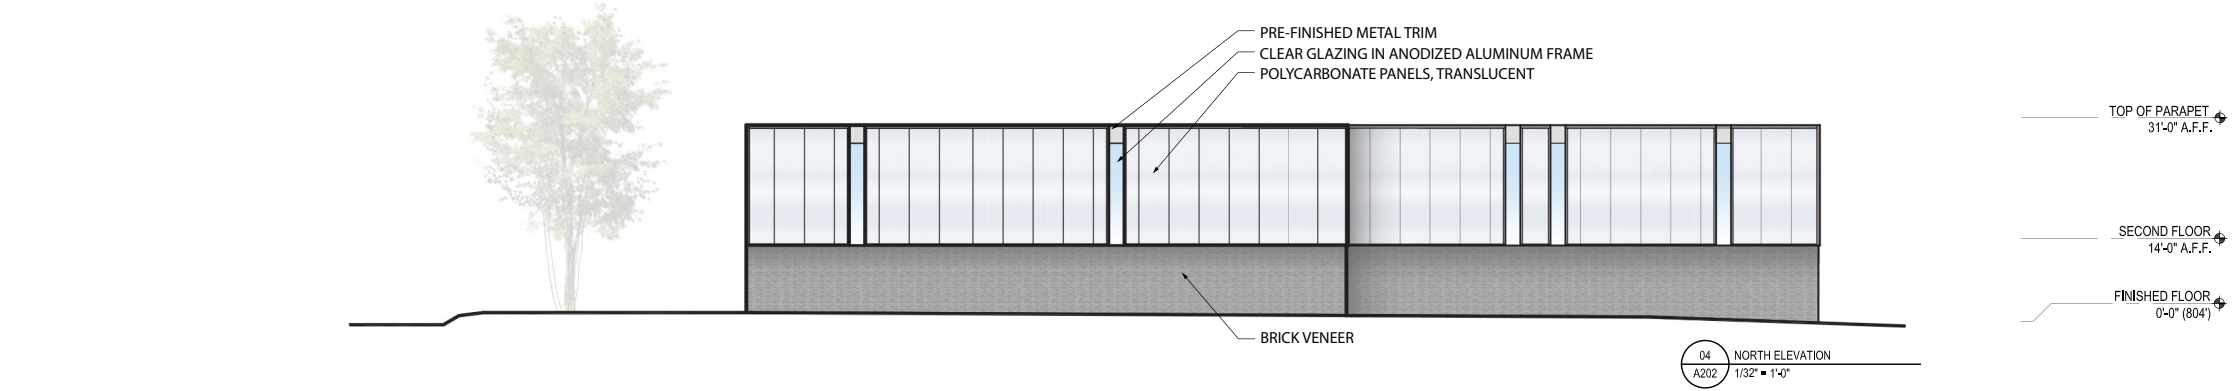


248.449.3564
 www.in-formstudio.com
 235 E MAIN STREET
 NORTHVILLE, MI 48167
INFORM
HENNESSEY ENGINEERS

DATE	DRAWN	CHECKED	CONSULTANT

PROJECT
 ROCHESTER HILLS
 ROCHESTER PARK
 RESEARCH PARK
 DEREK GENTILE
 1400 SOUTH LIVERNOIS
 ROCHESTER HILLS, MI 48307

NOT FOR CONSTRUCTION
 SHEET TITLE
 ELEVATIONS
 BUILDING #3
 STAMPS
 PROJECT NO.
 2814.00
 A-202
 SHEET NO.

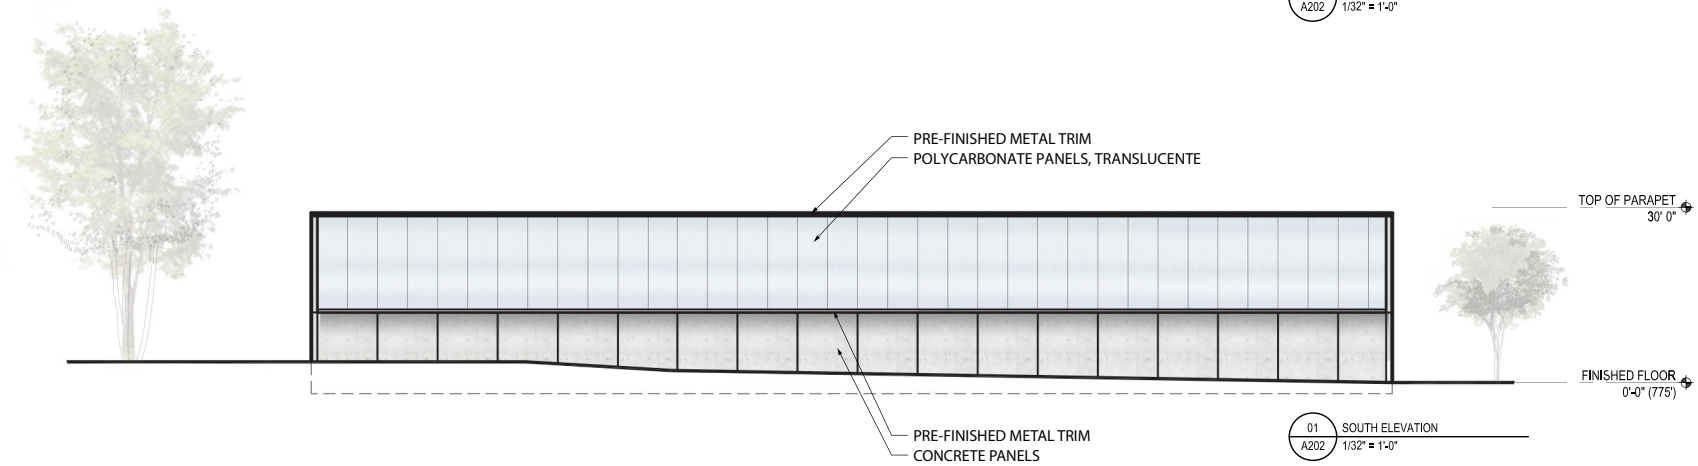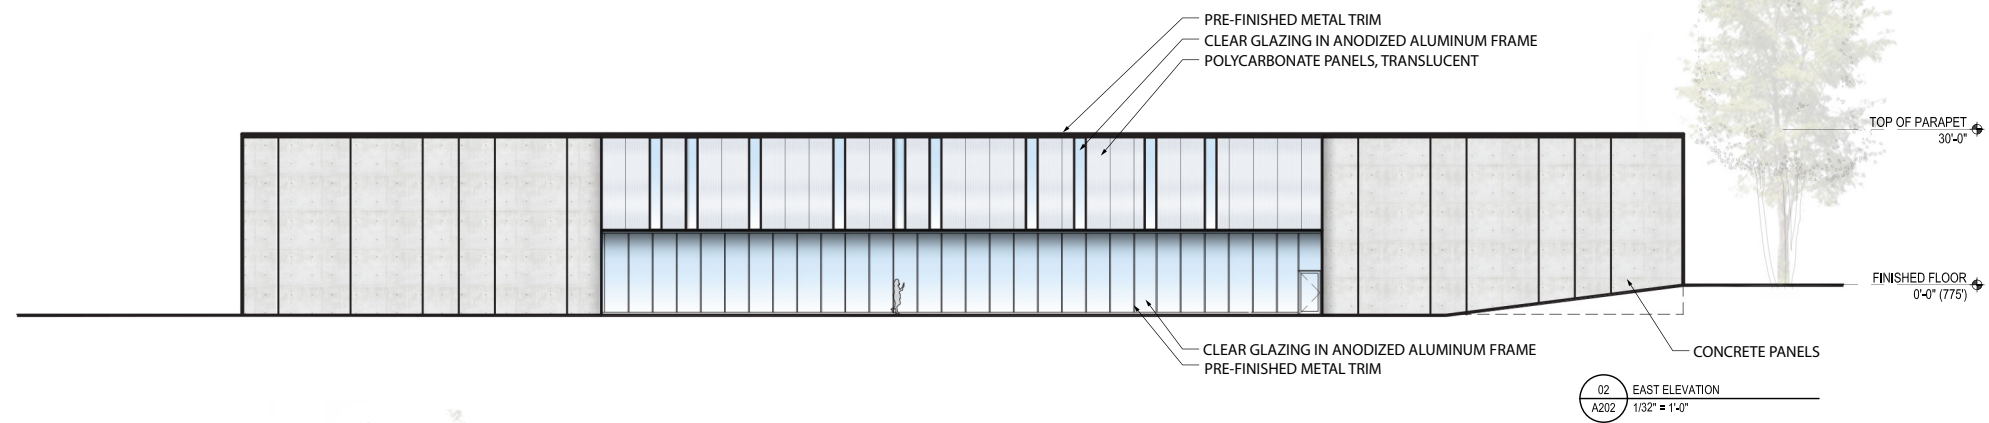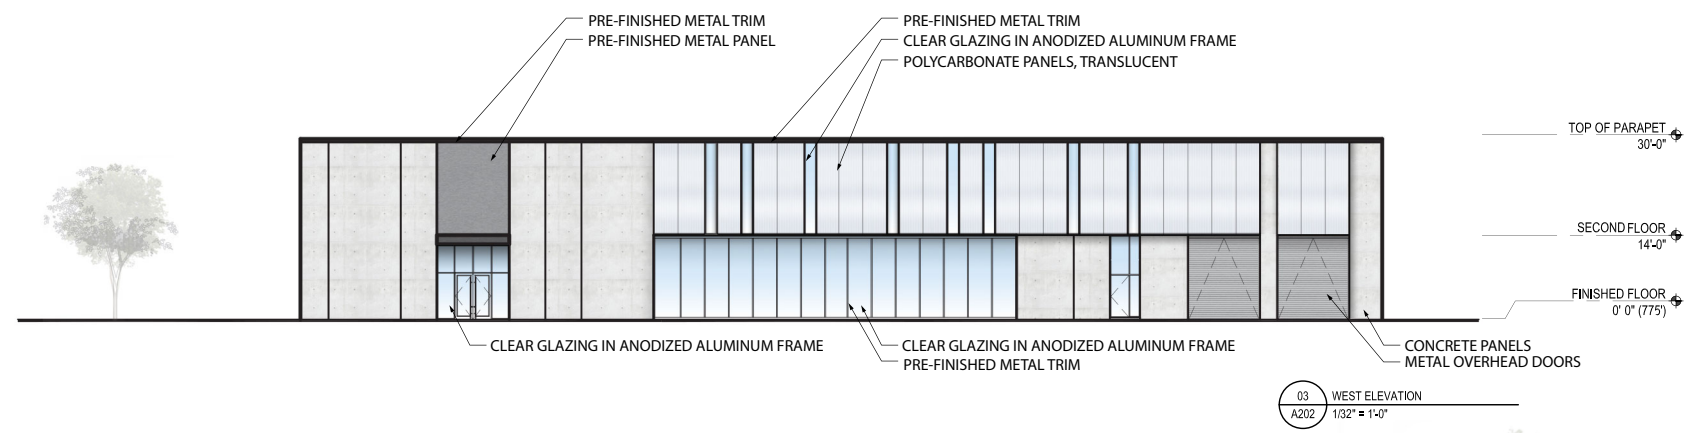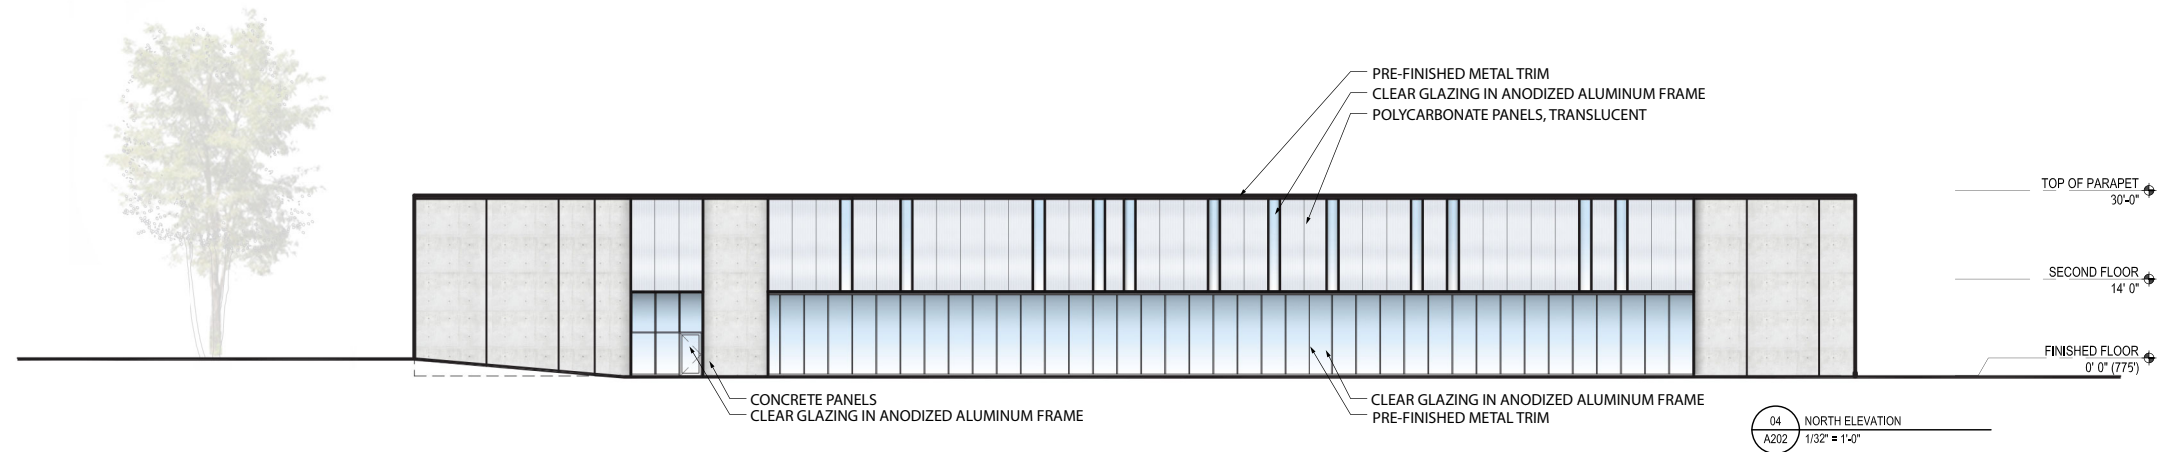

248.449.3564
www.in-formstudio.com
235 E MAIN STREET
NORTHVILLE, MI 48167

INFORM

HENNESSEY
ENGINEERS

DATE: _____ DRAWN: _____ CHECKED: _____ CONSULTANT: _____

ISSUANCE: _____





PROJECT: ROCHESTER HILLS
ROCHESTER PARK
RESEARCH PARK
DEREK GENTILE
1400 SOUTH LIVERNOIS
ROCHESTER HILLS, MI 48307

NOT FOR CONSTRUCTION

SKETCH TITLE: ELEVATIONS BUILDING #4

PROJECT NO. 2814.00

SHEET NO. A-203

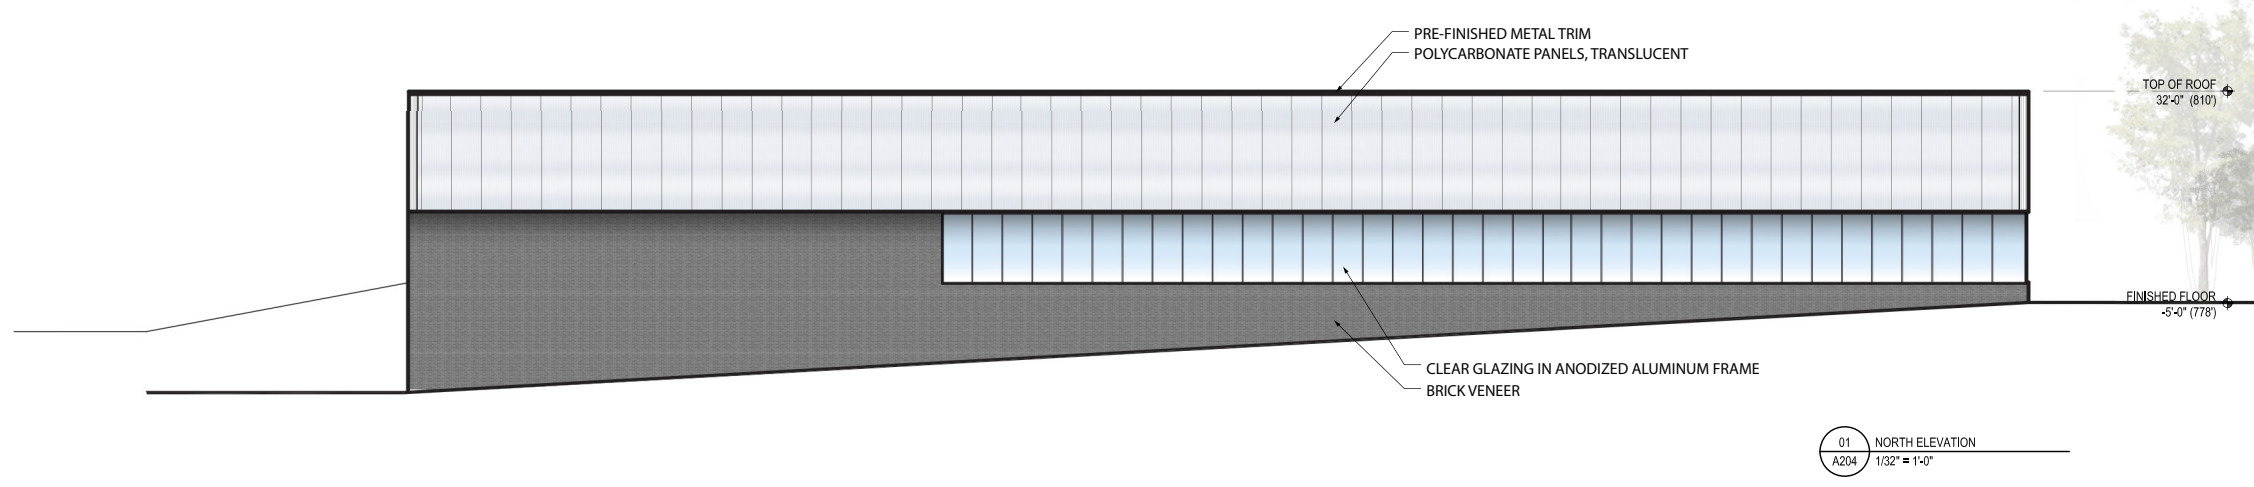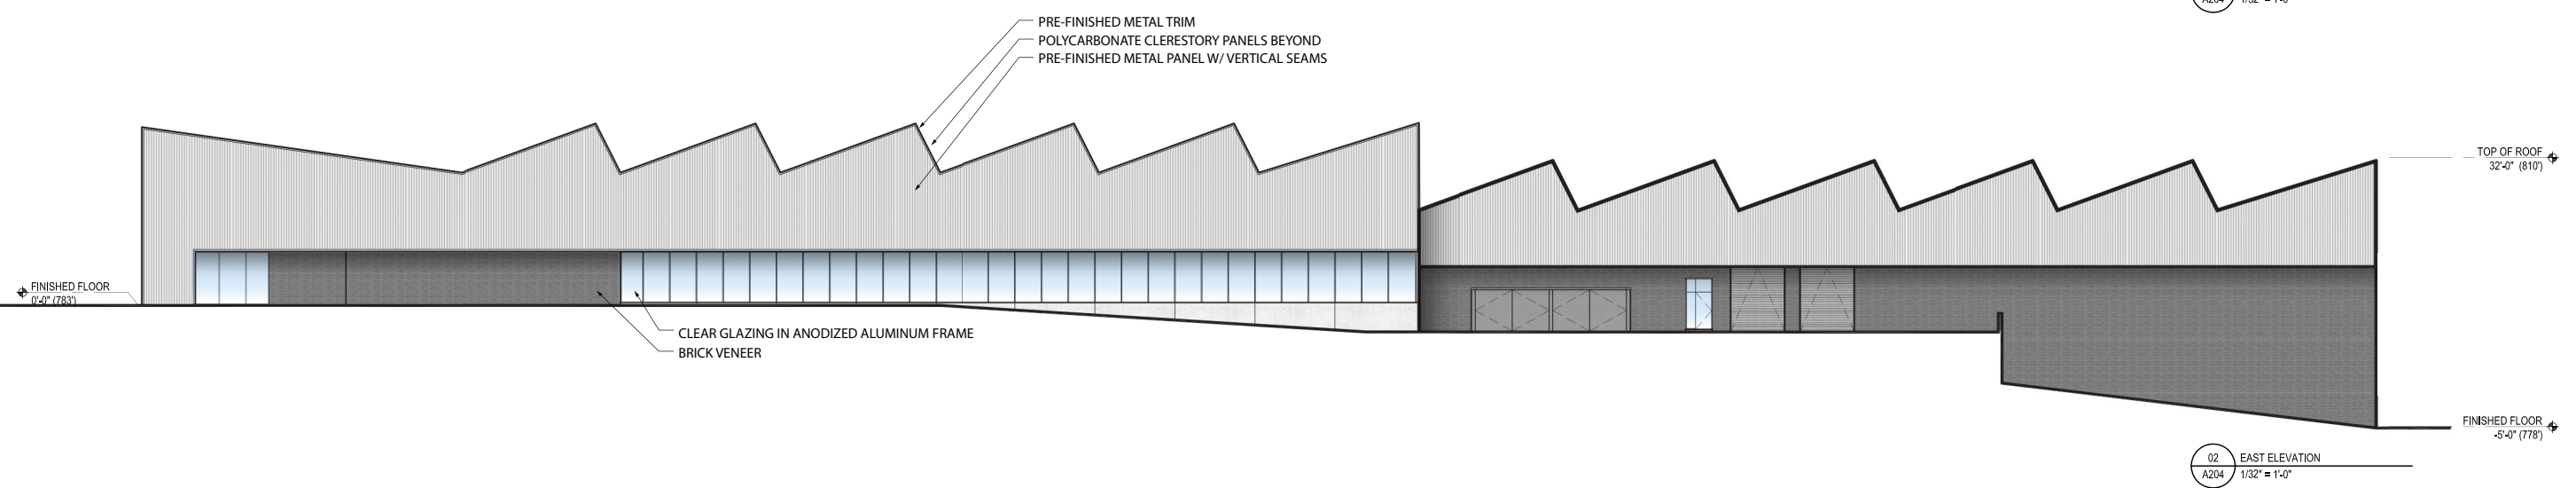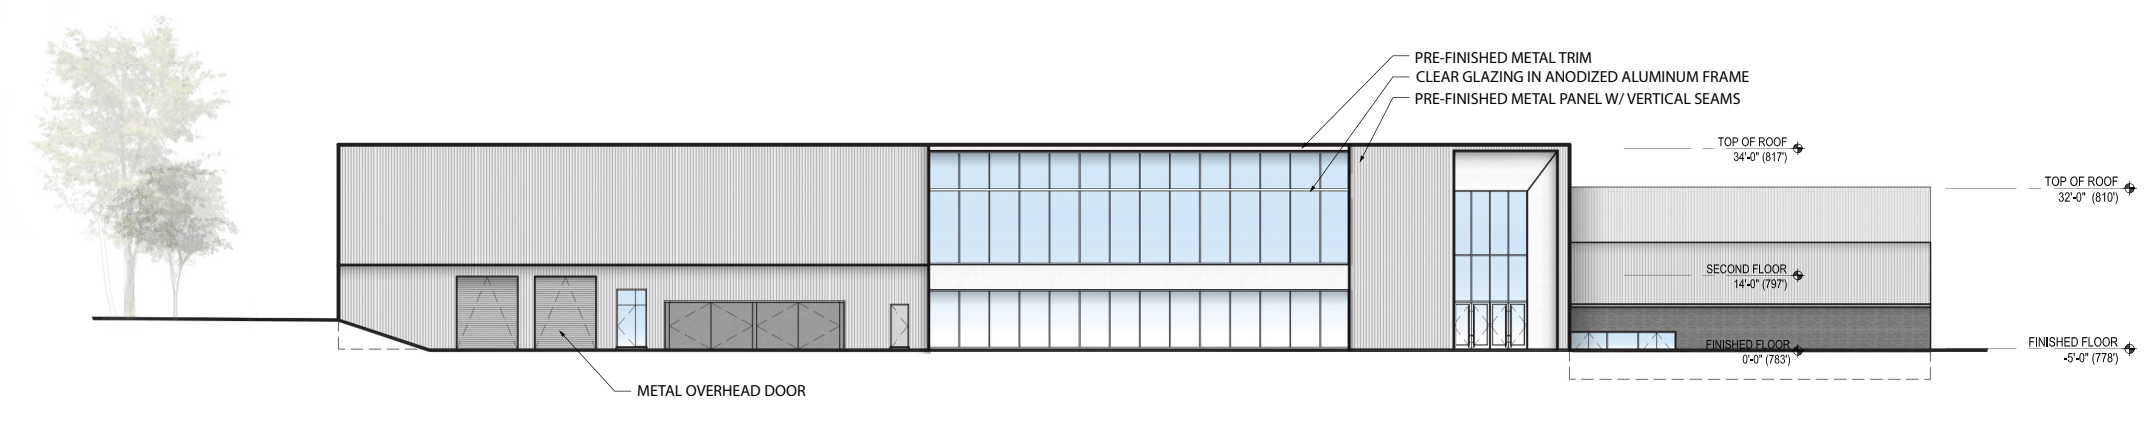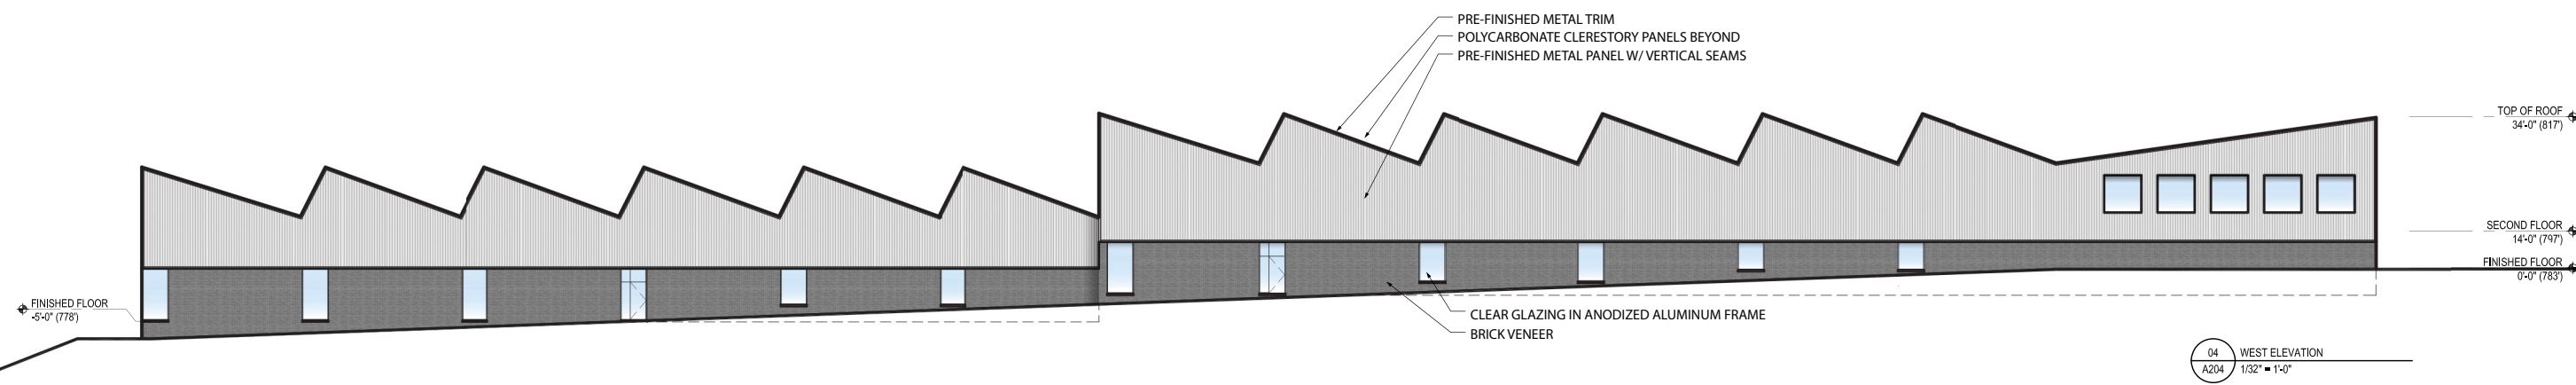

DATE DRAWN CHECKED CONSULTANT

PROJECT
ROCHESTER HILLS
RESEARCH PARK
DEREK GENTILE
1400 SOUTH LIVERNOIS
ROCHESTER HILLS, MI 48307

NOT FOR CONSTRUCTION
SHEET TITLE
ELEVATIONS
BUILDING #5

PROJECT NO. 2814.00

A-204