
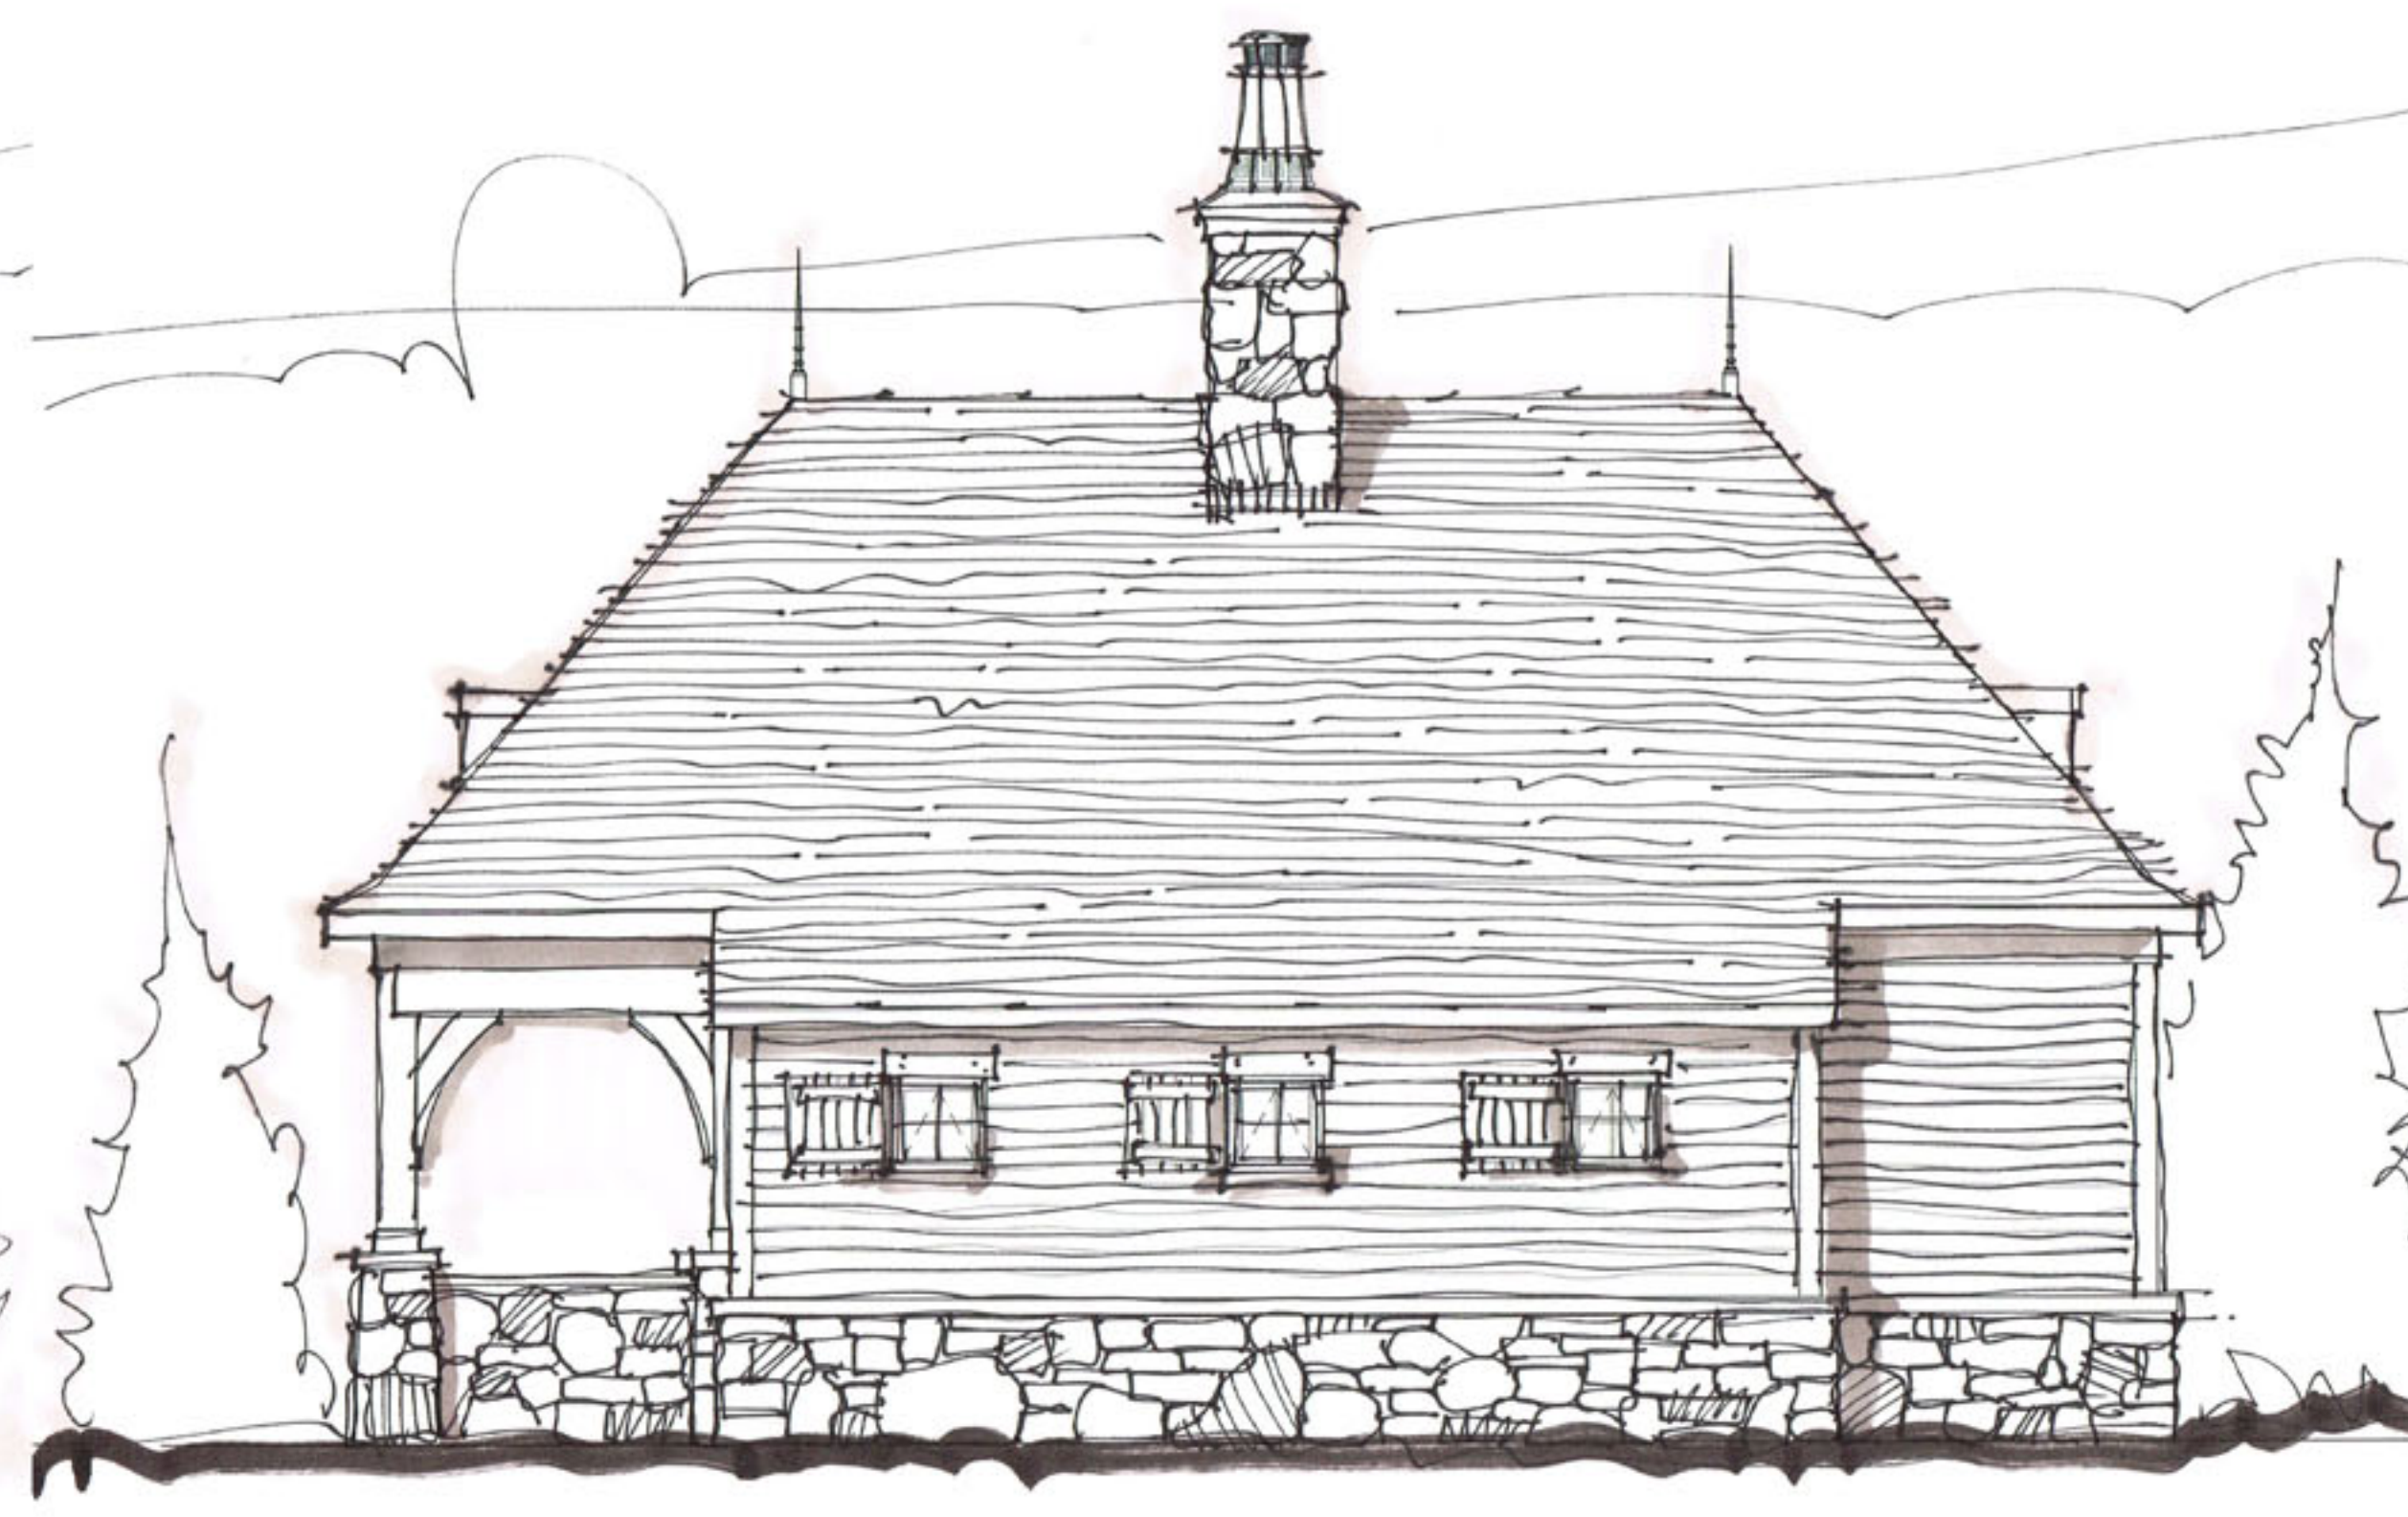


TIMBERS TO MATCH HOUSE
 STONE TO MATCH HOUSE
 CEDAR SIDING
 FRONT ELEVATION

LEFT ELEVATION

FIRST FLOOR PLAN
1/4" = 1'-0"

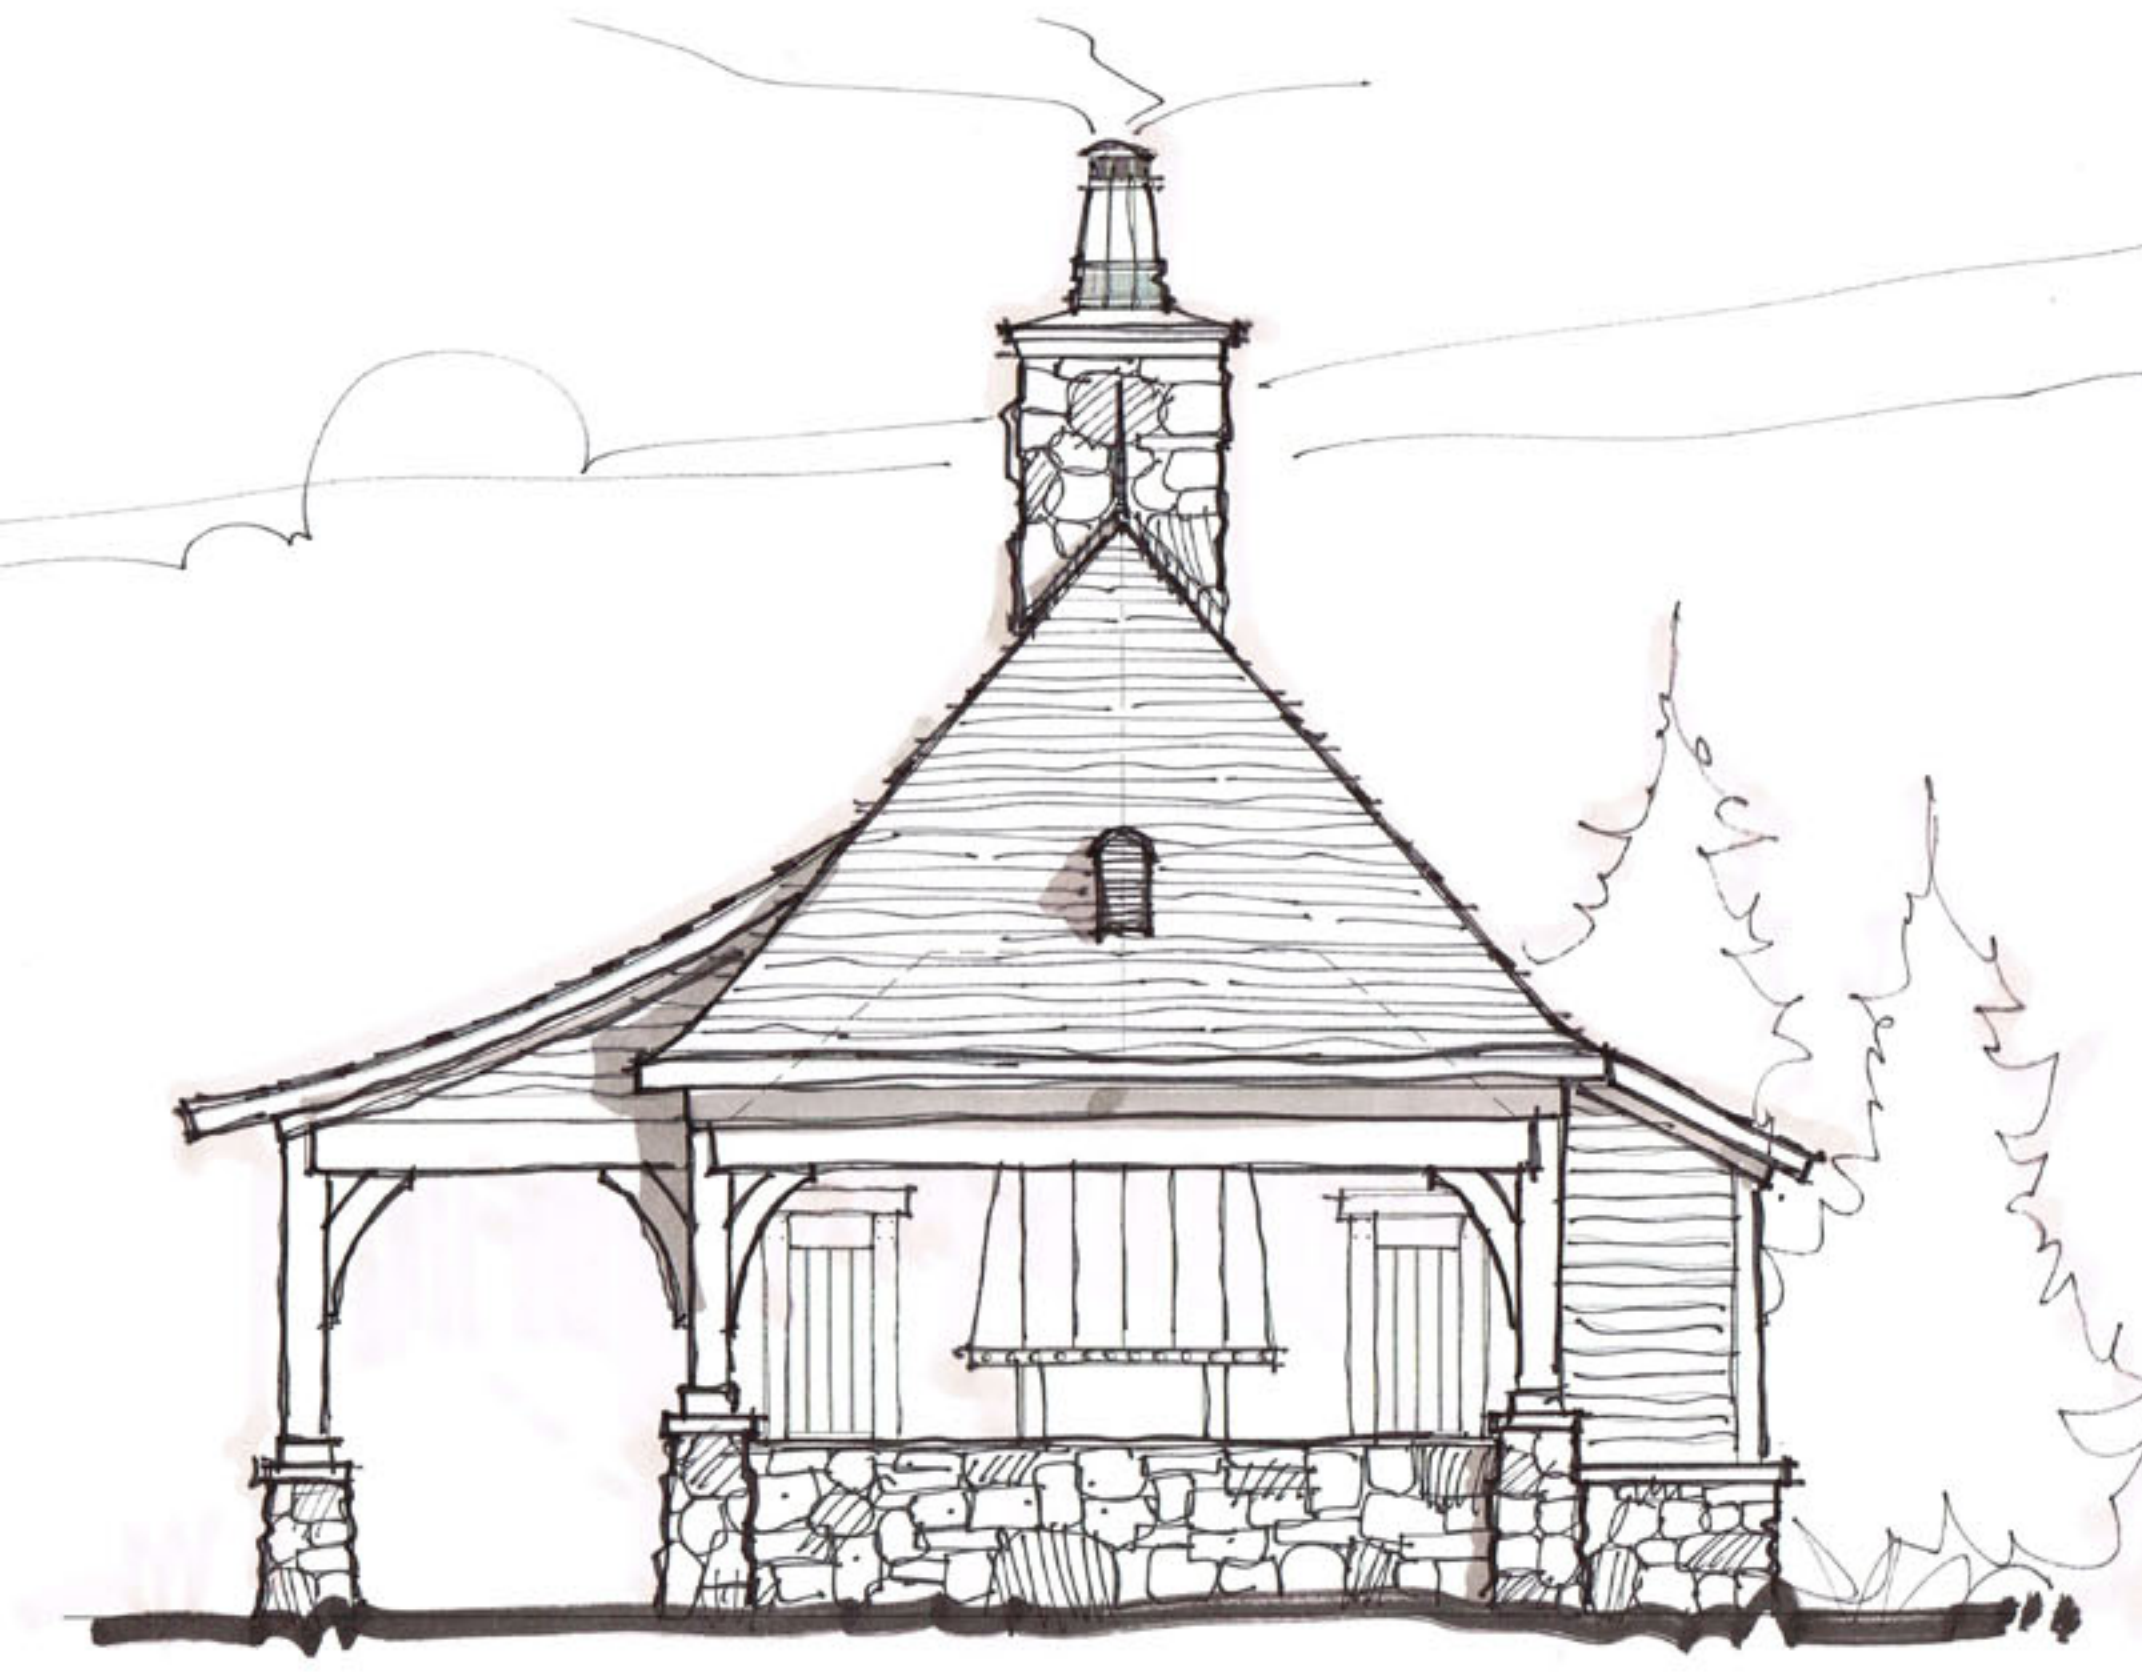

RIGHT ELEVATION

REAR ELEVATION



Washington Residence Accessory Building