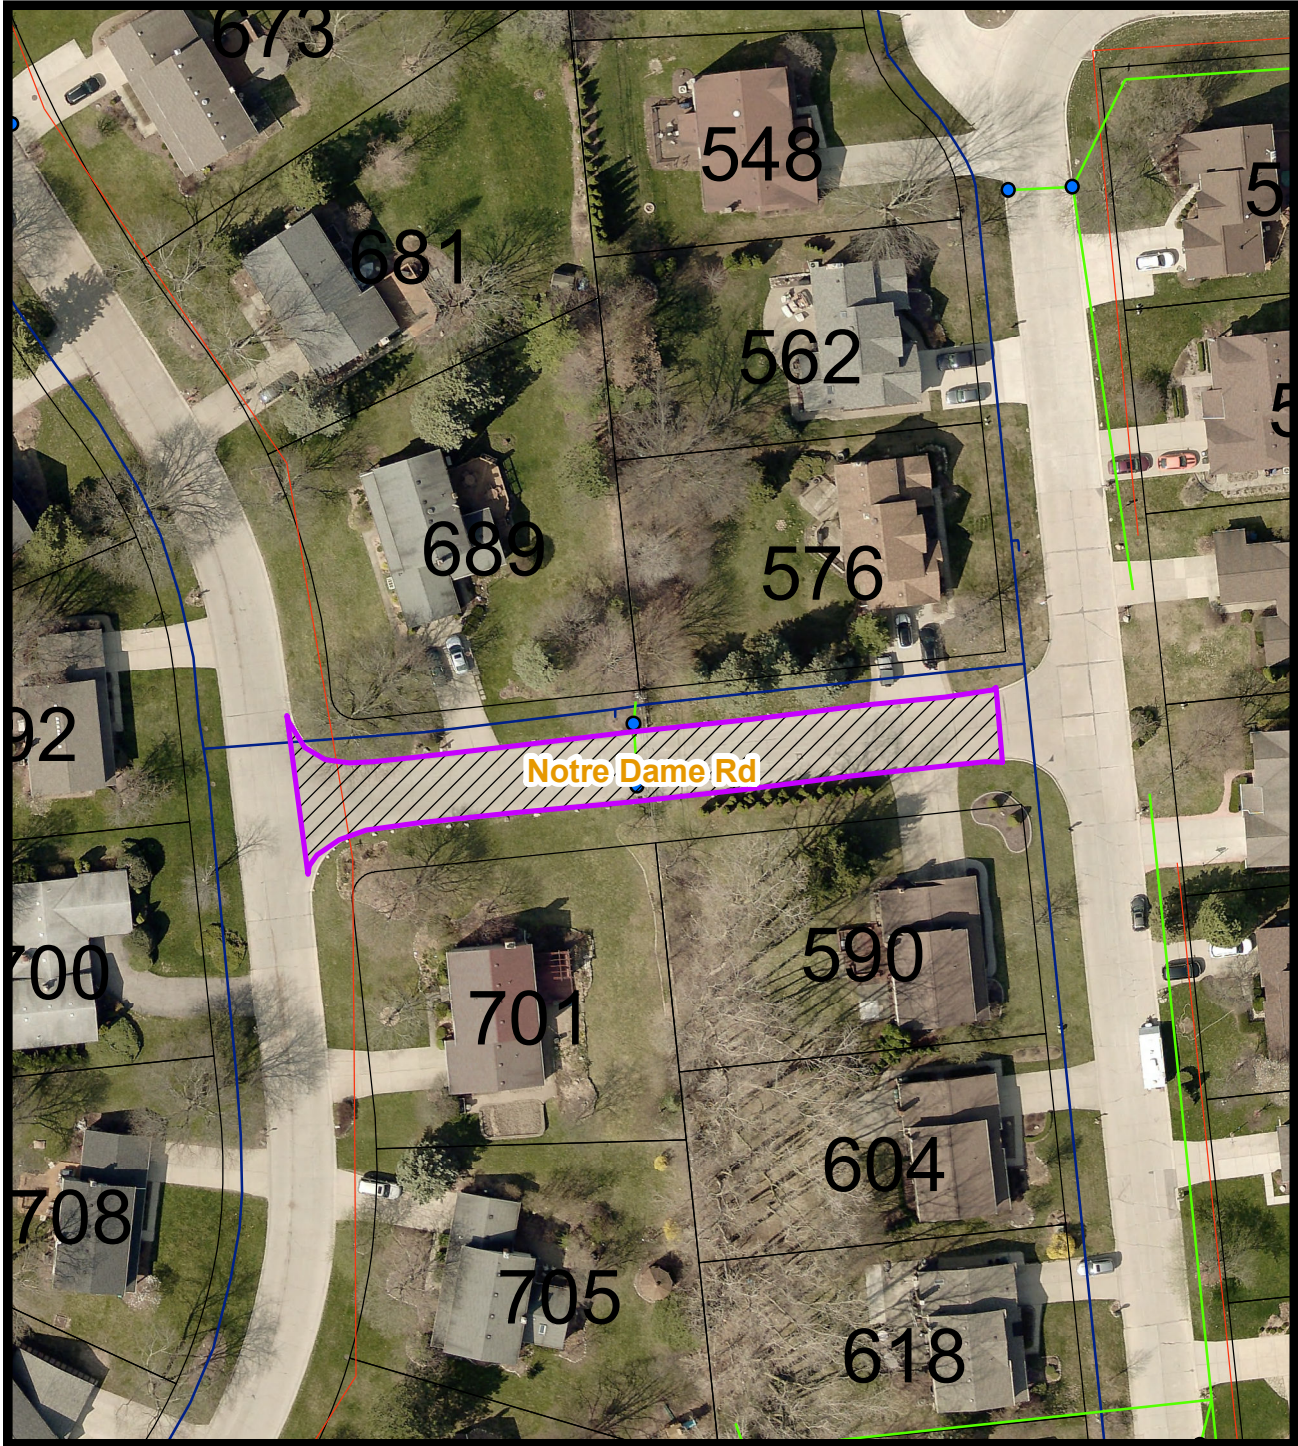




# 2019 Concrete Road Replacement Program





 

## City File # E19-001



### Section 16 Notre Dame Rd

Length: 278 Ft  
Area: 873 Syd

### Legend

-  Concrete Replacement
-  Drain Inlet
-  Drain Gravity Closed
-  Sewer Gravity Main
-  Tax Parcel
-  Water Main



1 inch = 75 feet

