




2019 Concrete Road Replacement Program City File # E19-001

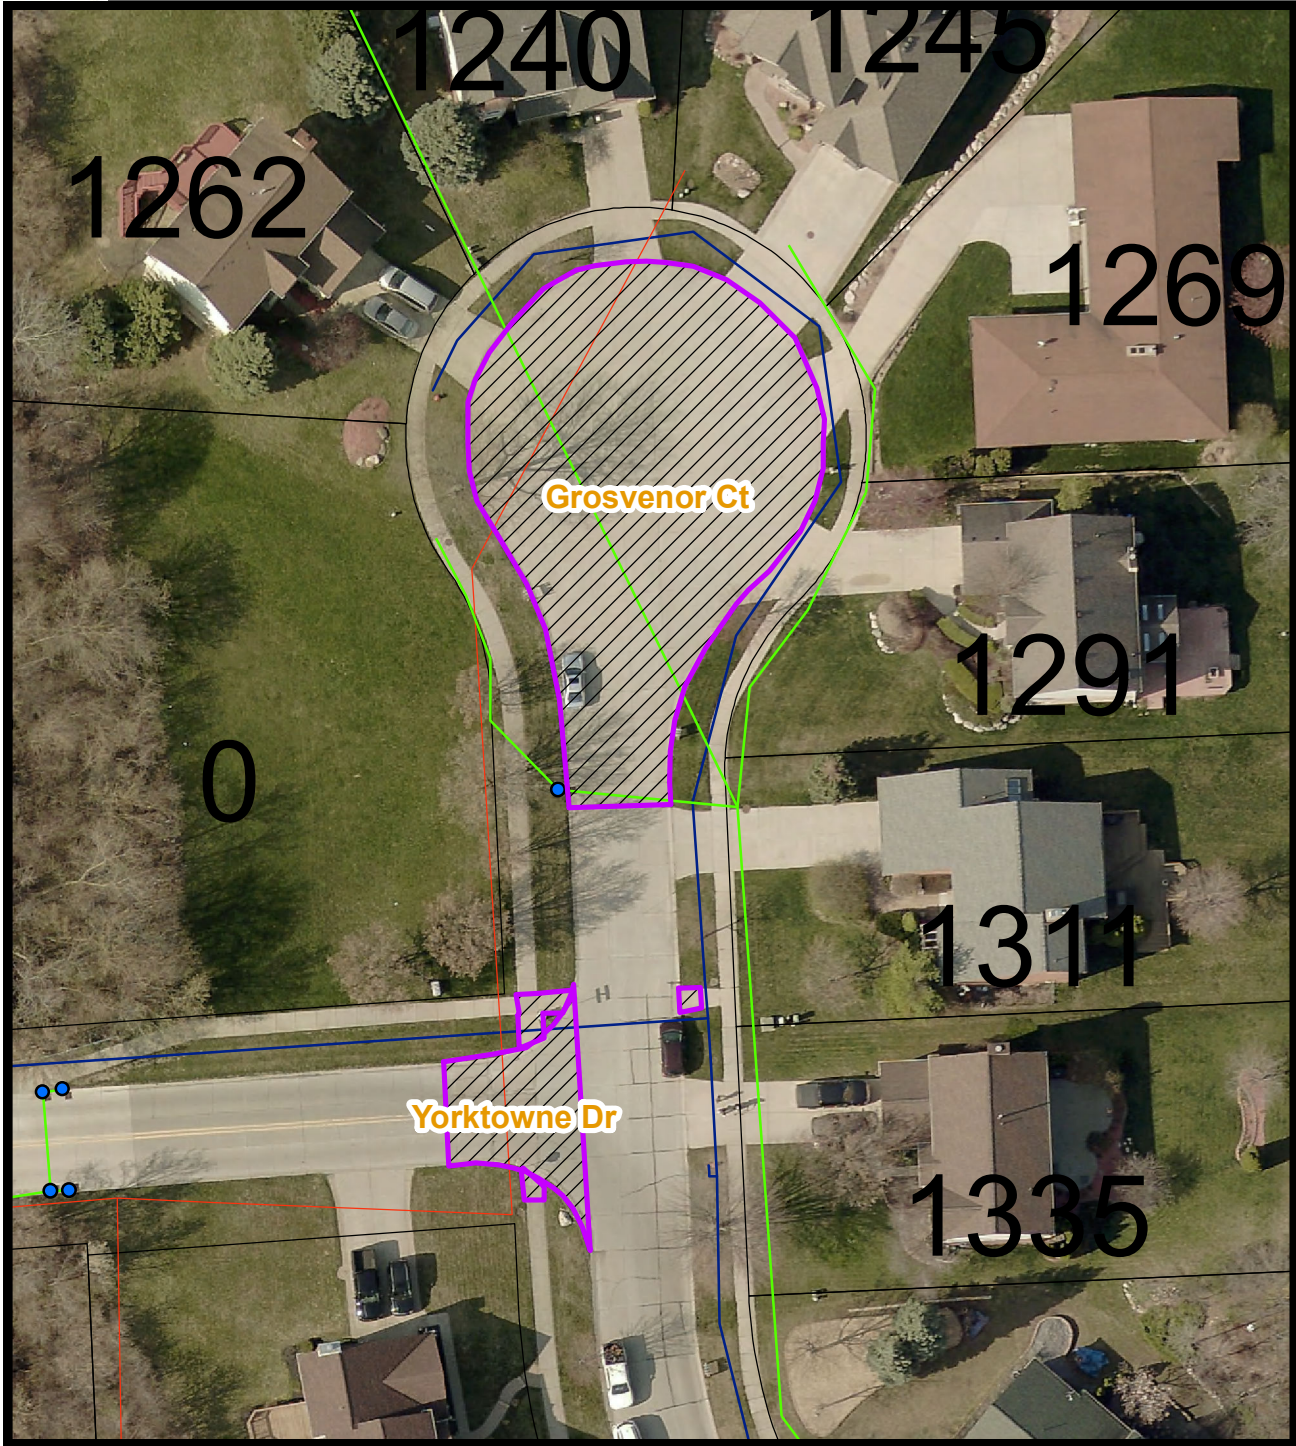

Section 23 Grosvenor Ct

Length: 275 Ft

Area: 954 Syd

Section 23 Yorktowne Dr

Length: 36 Ft

Area: 139 Syd

Section 23 Sidewalk Totals

Length: 36 Ft

Area: 21 Syd

Legend

Concrete Replacement

Drain Inlet

Drain Gravity Closed

Sewer Gravity Main

Tax Parcel

Water Main

N



1 inch = 50 feet

