





FRONT ELEVATION

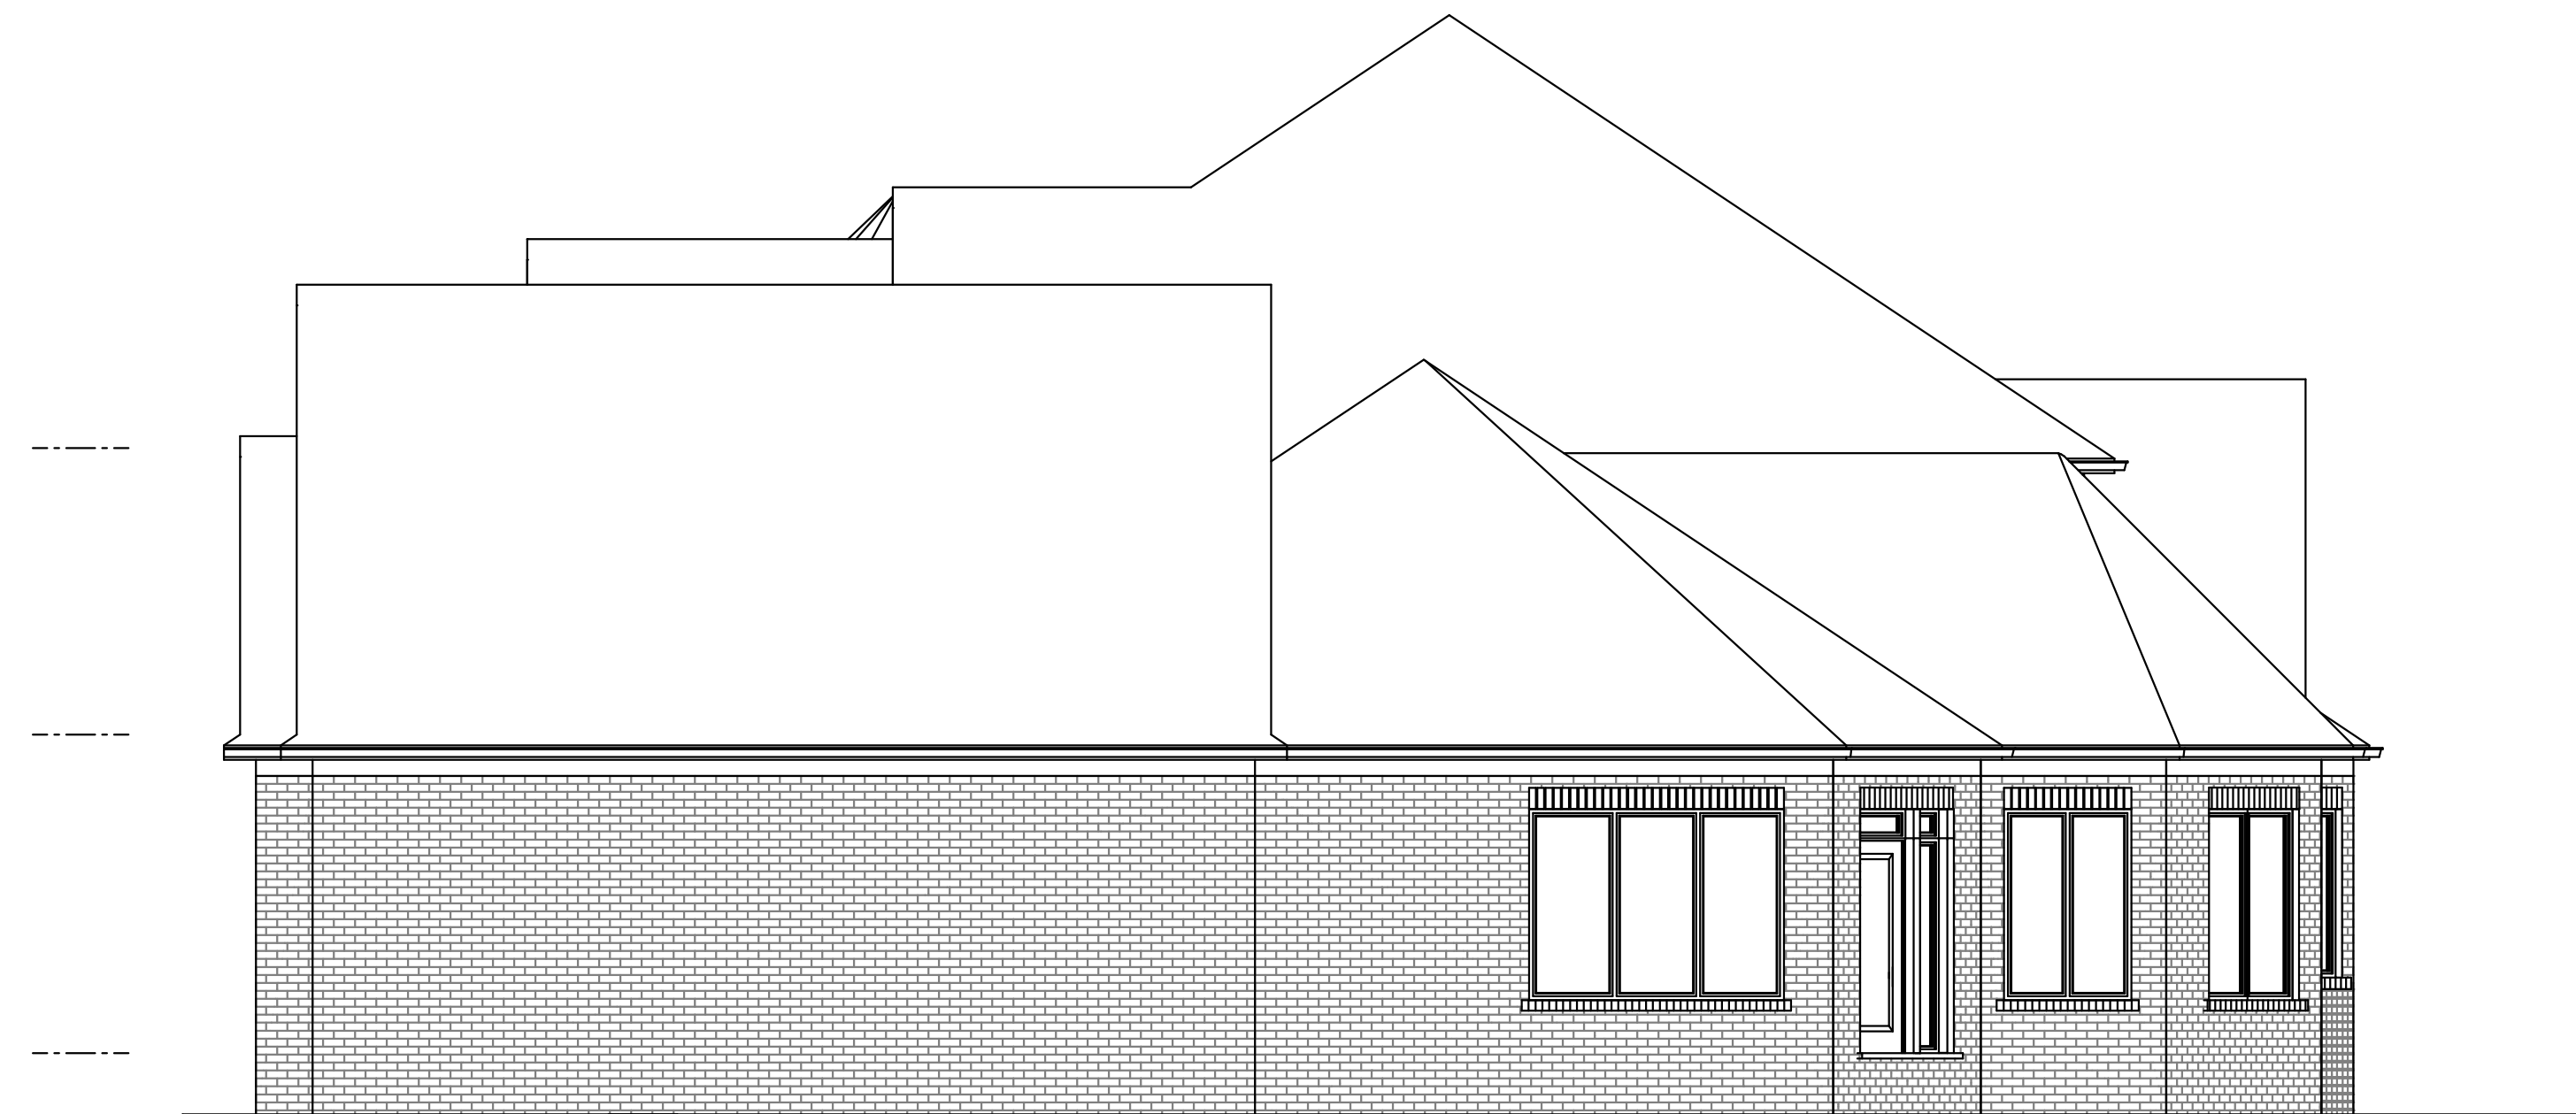


RIGHT ELEVATION

# WITT RESIDENCE

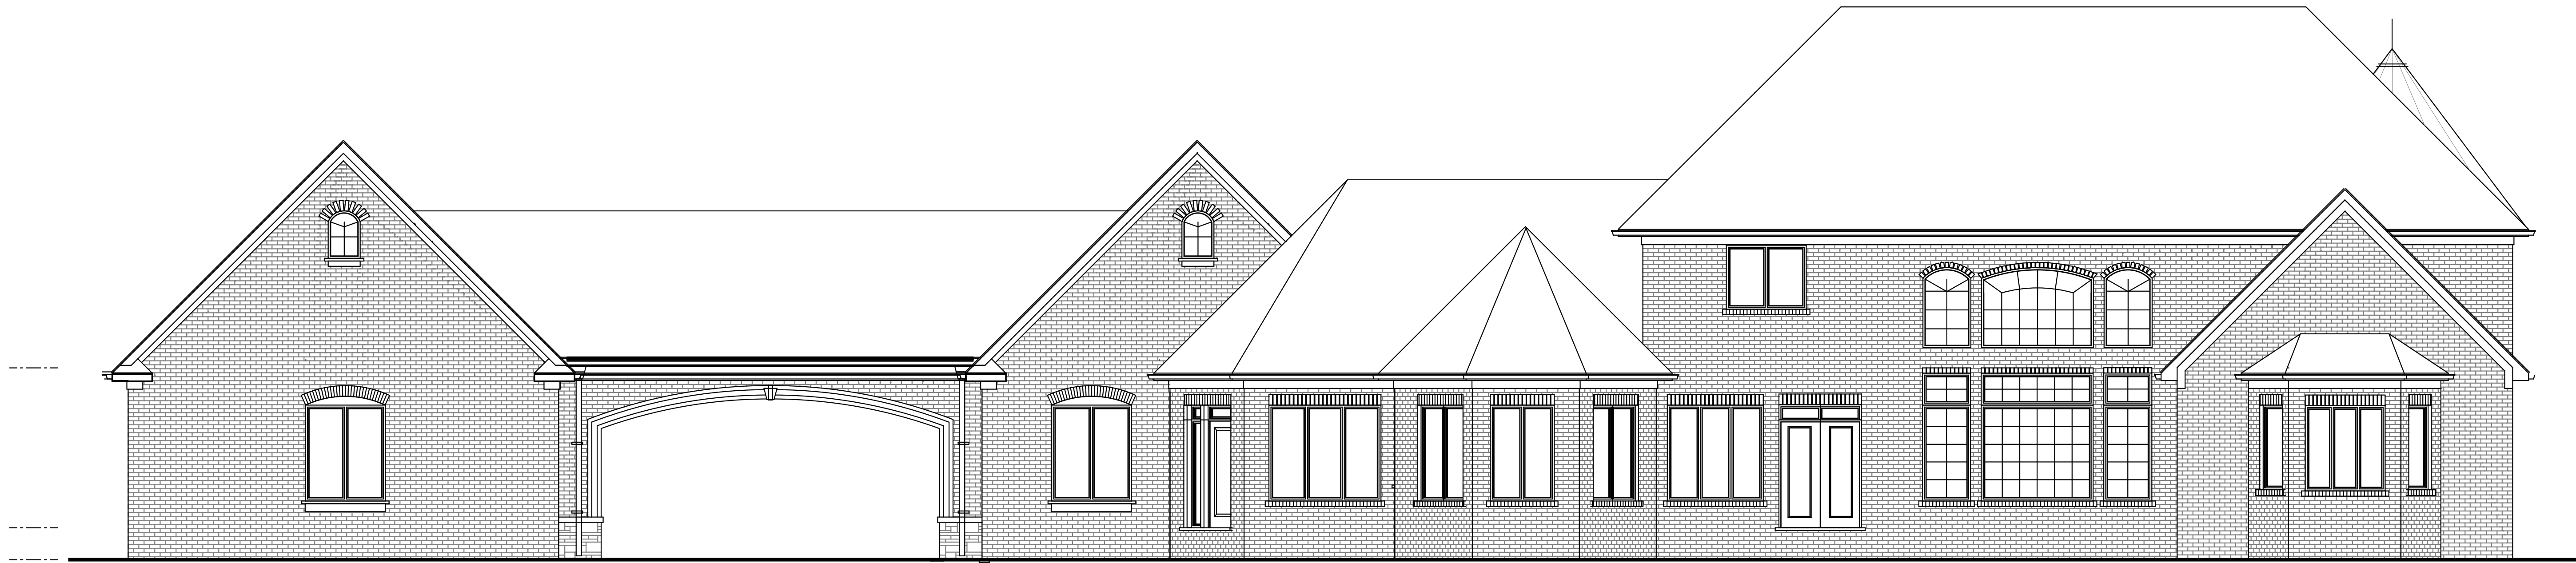

REAR ELEVATION

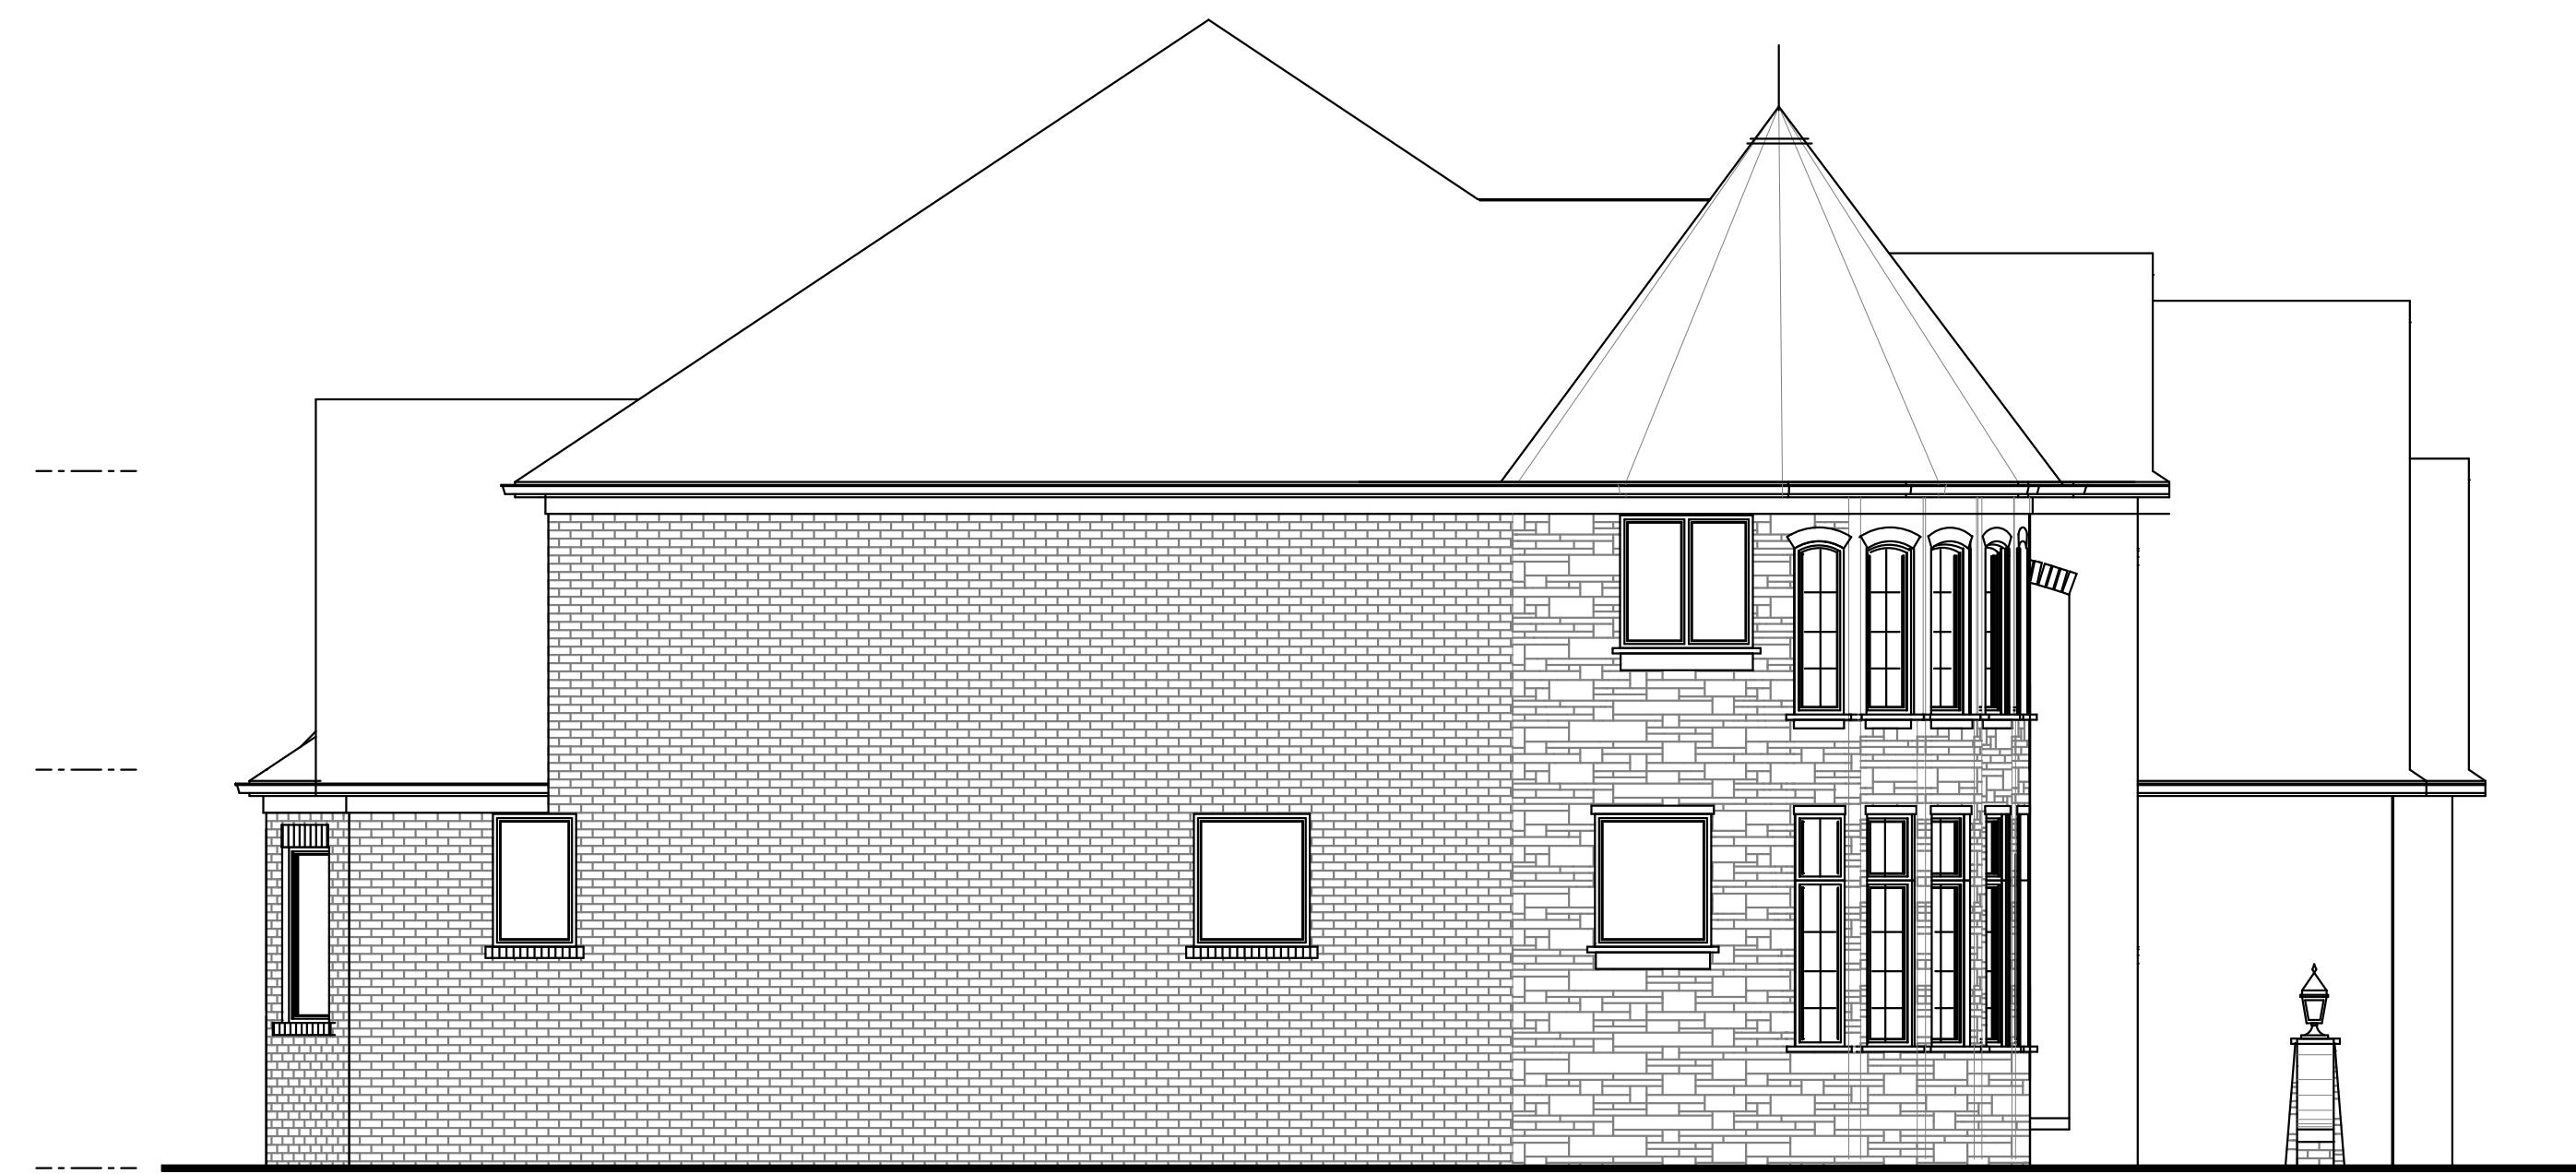

LEFT ELEVATION

# WITT RESIDENCE