
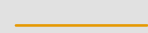
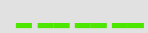
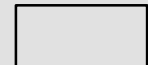
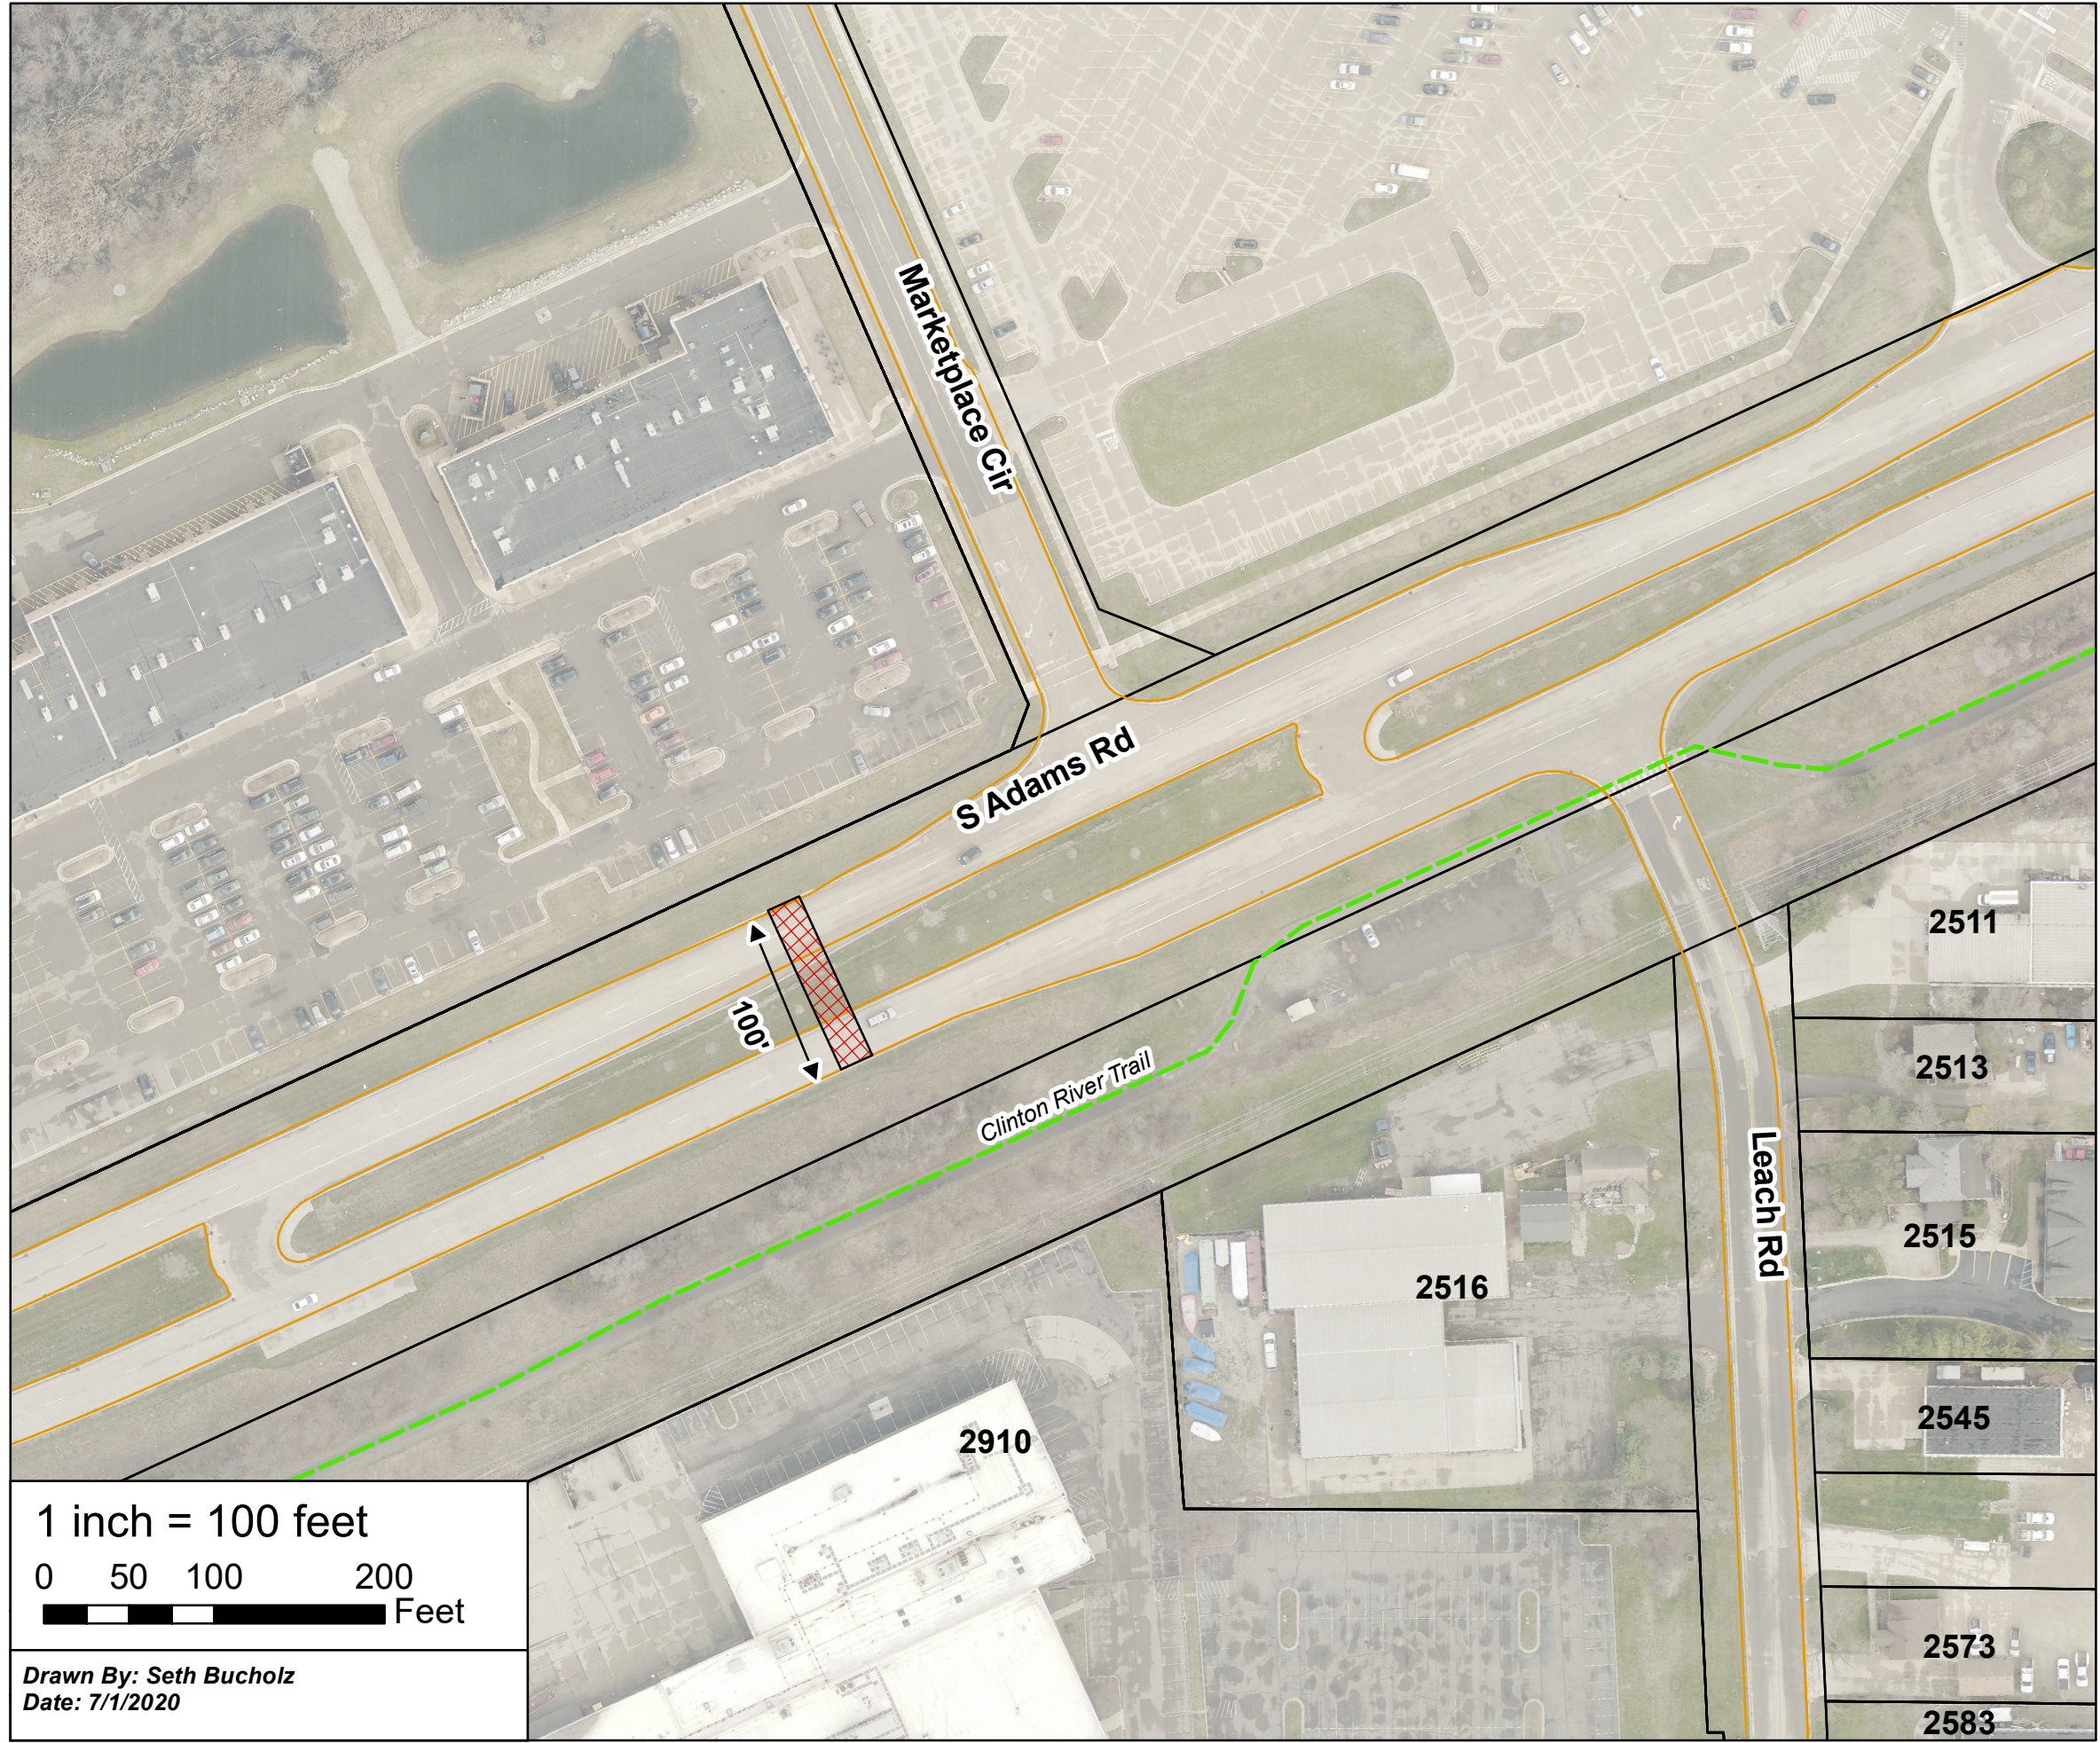
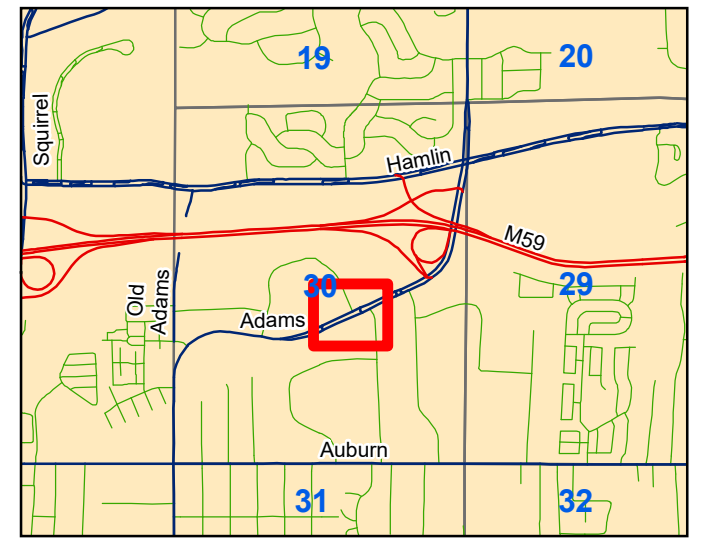


**Adams Rd Proposal  
HAWK Pedestrian Crossing  
Section #30**



**Legend**

-  Proposed HAWK Pedestrian Crossing
-  Road Edge
-  Clinton River Trail
-  Parcels



1 inch = 100 feet  
0 50 100 200 Feet

Drawn By: Seth Bucholz  
Date: 7/1/2020