

**AGREEMENT FOR
STORM WATER SYSTEM MAINTENANCE**

This Agreement is made on September 7, 2016, by NP Rochester Hills, LLC, a Missouri Limited Liability Company, whose address is 5015 NW Canal Street, Suite 200, Riverside, Missouri 64150 (“Owner”), and the CITY OF ROCHESTER HILLS (the “City”), whose address is 1000 Rochester Hills Drive, Rochester Hills, MI 48309.

WHEREAS, the Owner warrants and represents that it is the sole and exclusive owner of the Subject Premises described at **Exhibit A** hereto (the “Subject Premises”), and proposes to develop the Subject Premises, and has full and exclusive authority to execute this Agreement;

WHEREAS, the proposed development of the Subject Premises will alter the natural flow of surface and storm water drainage;

WHEREAS, Owner has proposed, and the City has approved, a storm water drainage and detention system (the “System”) comprised of storm water detention and water quality treatment facilities, storm sewer pipe, catch basins, manholes, and swales for the Subject Premises as described and depicted in the Storm Water System Plan attached as **Exhibit B**; and

WHEREAS, the Owner and the City will benefit from the proper operation, use and maintenance of the System and enter into this Agreement to provide for the same.

NOW, THEREFORE, in consideration of the recitals above which are incorporated herein, the covenants herein provided and other good and valuable consideration, the parties agree as follows:

1. **USE OF THE SYSTEM**

Components of the System, including any and all water conveyance, detention and water quality treatment facilities, storm sewer pipe, catch basins, manholes, and swales, shall be used solely for the purpose of conveying, detaining and treating storm and surface drainage on the Subject Premises until such time as: (i) the City determines and notifies Owner or Owner’s successors, grantees or assigns, in writing, that it is no longer necessary to convey, detain or treat the storm and surface drainage; and (ii) an adequate alternative for conveying, detaining and treating storm and surface drainage has been provided which is acceptable to the City and which includes the granting of any easements to the City or third parties as may be required or necessary for the alternative drainage system.

2. **MAINTENANCE**

A. Owner shall be responsible for the proper maintenance, repair and replacement of the System and all parts thereof as detailed in the Storm Water Management System and Operations and Maintenance Manual as **Exhibit C**.

B. Proper maintenance of the System shall include, but is not limited to: (i) Removing accumulated sediment, trash and debris; (ii) Maintaining storm sewer and structures; (iii) Controlling the effects of erosion; (iv) Inspection of storm sewer structures and pipes for structural integrity; (v) Inspection and cleaning of the storm sewer and catch basins upstream from the detention system; and (vi) Any other maintenance that is reasonable and necessary to facilitate and continue the proper operation and use of the System.

3. **ACTION BY CITY**

If, at any time, the Owner, or any of its successors, grantees, transferees or assigns fail to properly maintain the System or any part thereof, the City may notify the Owner, or its successors, grantees, transferees or assigns, of such failure.

The notice shall be in writing and shall list and describe the alleged maintenance deficiencies and request that they be corrected within thirty (30) days. The notice shall specify a date and place for a hearing to be held, which hearing shall be at least fourteen (14) days after the date of the notice and shall occur before City Counsel, or such other board or official(s) as the

City Council may designate. At the hearing, the City Council (or other designated board or official(s)) may affirm or modify the list and description of maintenance deficiencies and, for good cause shown, may extend the time for the deficiencies to be corrected. Between the Notice and Hearing date, the Owner or its successors, grantees, transferees or assigns is permitted to submit a written response to the alleged maintenance deficiencies.

Thereafter, if the maintenance deficiencies are not resolved or corrected within the time allowed, the City may undertake the necessary corrective actions, and the City may maintain the System for no more than one (1) year, unless otherwise agreed upon. Such maintenance of the System by the city shall not be construed as a trespass or a taking of the Subject Premises, nor shall the City action vest in the public any right to enter or use the Subject Premises. Unless otherwise agreed upon by the parties, the System's maintenance will automatically revert to the Owner or any of its successors, grantees, transferees or assigns no more than one (1) year of City Council voting to take over maintenance of the System.

Thereafter, if the Owner, or any of its successors, grantees, transferees or assigns again fails to properly maintain the System or any part thereof, the City may, after providing the same written notice and opportunity to respond and be heard, as set forth above, may determine whether the City should maintain the System for up to another year.

In the event the city determines an emergency condition caused by or relating to the System threatens the public health, safety or general welfare, the City shall have the right to immediately and without notice enter the Subject Premises and undertake appropriate corrective action.

4. **CHARGES**

The City shall charge to the then current owner of the Subject Premises the cost of maintenance or other correction action undertaken by the City under this Agreement, plus a ten percent (10%) administrative fee. If not paid within sixty (60) days of invoice by the City, the City may place the charges on the City's tax roll, which charges shall be a lien on the real property and shall be collectable and enforceable in the same manner as general property taxes are collected and enforced.

5. **NOTICE**

Any notices shall be sent by certified mail as followed: (1) if directed to the Owner during its ownership of the Subject Premises the notice shall be mailed to: **NP Rochester Hills, LLC, at 5015 NW Canal Street, Suite 200, Riverside, Missouri 64150**; (2) if directed to the City by the Owner or any of its successors, grantees, transferees or assigns, the notice shall be mailed to: **City of Rochester Hills, c/o City Clerk, at 1000 Rochester Hills, Drive, Rochester Hills, MI 48308**.

6. **SUCCESSORS AND ASSIGNS**

This Agreement shall bind and inure to the benefit of the parties and their respective successors, grantees, transferees and assigns. Any benefits, burdens, rights, obligations and responsibility shall run with the land and shall bind the current and future owners of the Subject Premises and any future divisions thereof.

7. **AMENDMENT**

This Agreement may be amended but only with the written consent of the City of Rochester Hills, which consent will not be unreasonably withheld.

8. **RECORDING OF AGREEMENT:**

This agreement shall be recorded at the Oakland County Register of Deeds.

NP Rochester Hills, LLC, a
Missouri Limited Liability Company

Date: September 7, 2016

By: Nathaniel Hagedorn,
Its: Manager

STATE OF MISSOURI)
)
COUNTY OF PLATTE)

The foregoing instrument was acknowledged before me on this 7th day of September, 2016,
by Nathaniel Hagedorn, the Manager, of NP Rochester Hills, LLC, a
Missouri Limited Liability Company, on its behalf.

AMY M. SMITH
Notary Public - Notary Seal
STATE OF MISSOURI
Clay County
My Commission Expires: December 1, 2017
Commission # 13552904

Amy M. Smith
), Notary Public
Clay
Platte County, Missouri
My Commission Expires: December 1, 2017

CITY OF ROCHESTER HILLS

Date: _____

By: _____,
Its: _____

STATE OF MICHIGAN)
)
COUNTY OF OAKLAND)

The foregoing instrument was acknowledged before me on this _____ day of _____, 2016,
by _____, the _____, of the City of Rochester Hills, a
Michigan Municipal Corporation, on its behalf.

_____, Notary Public
Oakland County, Michigan
My Commission Expires: _____

Drafted by:
Patrick S. McKay, Esq.
Kirk, Huth, Lange & Badalamenti, PLC
19500 Hall Road, Suite 100
Clinton Township, Michigan 48038

When Recorded, return to:
Clerks Department
City of Rochester Hills
1000 Rochester Hills Drive
Rochester Hills, MI 48309

John Staraw
Approved 9/14/16

CITY OF ROCHESTER HILLS

By: _____
Bryan K. Barnett, Mayor

By: _____
Tina Barton, City Clerk

:

STATE OF MICHIGAN }
 }SS
COUNTY OF OAKLAND}

This agreement was acknowledged before me on _____, 2016,
by Bryan K. Barnett, Mayor, and Tina Barton, City Clerk, of the City of Rochester Hills, a Michigan
Municipal Corporation on behalf of the Corporation.

:

_____, notary public

_____ County, Michigan

My commission expires:

EXHIBIT "A"

LEGAL DESCRIPTION – PARCEL "A":

(Per Seaver Title Agency, File No.: 63-15437283A, Revision No. 2, Effective Date: June 22, 2016)

The land referred to in this commitment is described as follows: City of Rochester Hills, County of Oakland, State of Michigan

Part of the Southwest 1/4 of Section 23, Town 3 North, Range 11 East, City of Rochester Hills, Oakland County, Michigan, being more particularly described as follows: Beginning at a point which is North 01 degrees 48 minutes 43 seconds West 1043.54 feet along the West line of Section 23 and North 87 degrees 59 minutes 50 seconds East 65.90 feet from the Southwest corner of Section 23, Town 3 North, Range 11 East; thence North 01 degrees 48 minutes 43 seconds West 250.00 feet; thence North 87 degrees 59 minutes 50 seconds East 615.00 feet; thence South 01 degrees 48 minutes 43 seconds East 250.00 feet; thence South 87 degrees 59 minutes 50 seconds West 615.00 feet to the point of beginning,

#15-23-300-038

mike Taunt
Approved 9/16/16




PEA, Inc.



2430 Rochester Ct, Ste 100
Troy, MI 48063-1872
t: 248.689.9090
f: 248.689.1044
www.peainc.com

STORM WATER SYSTEM PLAN NP ROCHESTER HILLS, LLC 5015 NW CANAL STREET, SUITE 200 RIVERSIDE, MISSOURI 64150	SCALE: NTS	JOB No: 2015-233
	DATE: 8-2-16	DWG. No: 1 of 1

EXHIBIT "B"

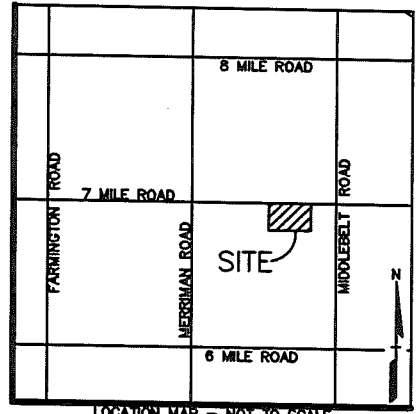

LOCATION MAP - NOT TO SCALE

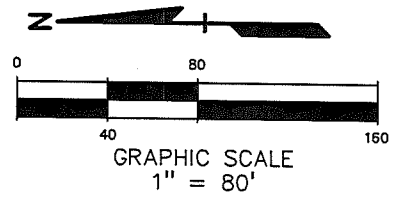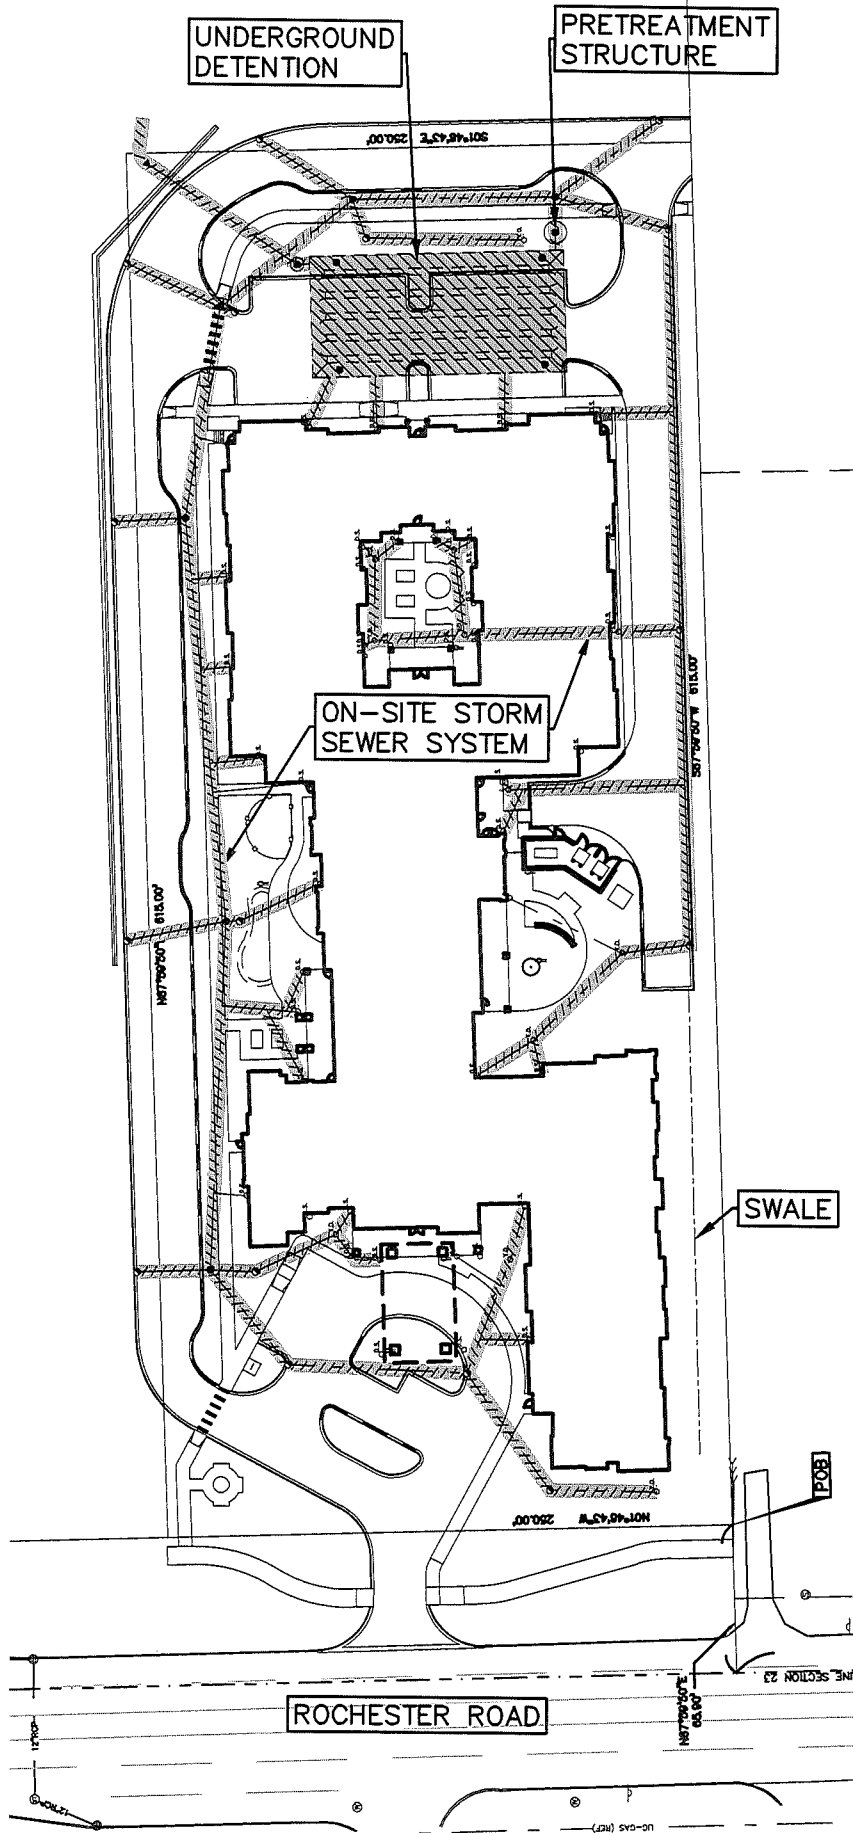

NP ROCHESTER HILLS, LLC STORM SEWER SYSTEM MAINTENANCE RESPONSIBILITY



PEA, Inc.

2430 Rochester Ct, Ste 100
Troy, MI 48063-1872
t: 248.689.9090
f: 248.689.1044
www.peainc.com

STORM WATER SYSTEM PLAN
NP ROCHESTER HILLS, LLC
5015 NW CANAL STREET, SUITE 200
RIVERSIDE, MISSOURI 64150

SCALE: NTS
DATE: 8-2-16

JOB No: 2015-233
DWG. No: 1 of 1

EXHIBIT "C"

STORMWATER MANAGEMENT SYSTEM – PERMANENT MAINTANANCE

DATE/TIME OF INSPECTION: _____

INSPECTOR: _____

STORMWATER MANAGEMENT SYSTEM
MAINTENANCE TASKS AND SCHEDULE

POST CONSTRUCTION

MAINTENANCE ACTIVITIES
MONITORING/INSPECTION

MAINTENANCE ACTIVITIES MONITORING/INSPECTION	SYSTEM COMPONENTS					FREQUENCY	COMMENTS
	Catch Basins, Inlets, Manholes, and Outlet Control Structures	Storm Sewer & Detention Pipes	Rip Rap	Swale			
Inspect for Sediment Accumulation	X	X	X	X		Annually	
Inspect for Floatables, dead vegetation and debris	X	X	X	X		Annually	
Inspect for erosion			X	X		Annually	
Inspect all components during wet weather and compare to as-built plans	X	X				Annually	
Inspect inside of structures and pipes for cracks, spalling, joint failure, settlement, sagging and misalignment.	X	X				Annually	
Inspect for invasive plant species						Annually	
PREVENTATIVE MAINTENANCE							
Remove accumulated sediment	X	X	X	X		Annually or as needed	
Remove floatables, dead vegetation and debris	X	X	X	X		Annually or as needed	
Professional application of herbicide for invasive species that may be present						Annually or as needed	
REMEDIAL ACTIONS							
Repair/stabilize areas of erosion			X	X		As Needed	
Structural Repairs	X	X				As Needed	
Make adjustments/repairs to ensure proper functioning	X	X	X	X		As Needed	

SUMMARY:

INSPECTORS REMARKS: _____

OVERALL CONDITION OF FACILITY: _____

RECOMMENDED ACTIONS NEEDED: _____

DATES ANY MAINTENANCE MUST BE COMPLETED BY: _____



PEA, Inc.

2430 Rochester Ct, Ste 100
Troy, MI 48063-1872
t: 248.689.9090
f: 248.689.1044
www.peainc.com

STORM WATER SYSTEM PLAN NP ROCHESTER HILLS ,LLC 5015 NW CANAL STREET, SUITE 200 RIVERSIDE, MISSOURI 64150	SCALE: NTS	JOB No: 2015-233
	DATE: 8-2-16	DWG. No: 1 of 1

EXHIBIT 'C'

OPERATIONS AND MAINTENANCE MANUAL

**STONECREST AT ROCHESTER HILLS
STORMWATER MAINTENANCE PLAN
ROCHESTER HILLS, MICHIGAN**

**PROPERTY OWNER:
NP Rochester Hills, LLC
5015 NW Canal Street, Suite 200
Riverside, Missouri 64150
Phone: (816) 384-2293
Contact: Mr. Jed Momot**

Prepared by:
PEA, Inc
2430 Rochester Court, Suite #100
Troy, Michigan, 48083-1872
Phone: (248) 689-9090
Contact: Emil Bunek, PE

August 3, 2016

OPERATION AND MAINTENANCE MANUAL

INTRODUCTION:

This manual identifies the ownership, operation and maintenance responsibilities for all stormwater management systems including the sedimentation and detention basins, underground storm sewer system, and bio-detention areas as incorporated into and detailed on the approved Construction Plans as prepared by PEA, Inc. In order to comply with the local best management practices (BMP) and requirements, this manual should serve as a minimum performance standard. This manual should be retained intact and read in its entirety by all parties responsible for the operations and maintenance of the on-site BMP's.

OWNER:

Mr. Jed Momot
Project Manager
NP Rochester Hills, LLC
5015 NW Canal Street, Suite 200
Riverside, Missouri 64150
Phone: (816) 384-2293

PROPERTY INFORMATION:

This Operations and Maintenance Manual covers the storm water systems located at the following subject property:

LEGAL DESCRIPTION:

(see Exhibit 'A' of the Storm Water Maintenance Agreement)

STORMWATER MAINTENANCE EXHIBIT:

Exhibit 'B' of the Storm Water Maintenance Agreement is the Storm Water System Plan which provides a clear presentation of all components of the storm water system. This system is subject to the long-term operation and maintenance responsibilities detailed in this manual. The system includes:

- Storm sewer pipes
- Storm sewer structures (manholes, inlets, catch basins etc.)
- Outlet control structures
- Pre-Treatment Device (CDS)
- Swales
- Riprap

INSPECTIONS:

The frequency of system inspections outlined in the manual and attached exhibits should be considered the minimum, if no events warrant additional inspections. The frequency of inspections should be fine-tuned over time as system specific conditions are better known and the rate at which certain maintenance operations need to be performed is better understood. Maintenance Inspection Checklists are provided for each of the BMP's in this system. Inspections should be performed by personnel responsible for maintenance and may need to be certified for confined space entry, depending on the component being inspected. Operation of the detention system, outlet control structures and pre-treatment devices may need to be inspected by a practicing civil engineer familiar with their operation.

Records of all routine inspections and any work performed on the system for maintenance, repair or replacement should be maintained by the owner and kept for a minimum of ten (10) years. A copy of all records should be provided to the City of Rochester Hills Engineering Division. The records should include this

manual, all inspection sheets, approved construction plans and as-built documents, a maintenance log of work performed to the system(s) and contact information for the system inspector, civil engineer, landscape architect, geotechnical engineer and contractor involved with the system.

STORM WATER SYSTEMS MAINTENANCE:

Regular inspection and maintenance of BMP's are necessary if these facilities are to consistently perform up to expectations. Stormwater systems are expected to perform quality and quantity control functions as long as the land use they serve exists. Failure to maintain these systems can create the following adverse impacts:

- Increased pollutants to surrounding surface water features
- Potential loss of life or property resulting from catastrophic failure of the facility
- Aesthetic or nuisance conditions, such as mosquitoes or reduced property values due to a degraded facility appearance.

Most of these impacts can be avoided through proper and timely inspection and maintenance. A major concern associated with these impacts is the general public's expectations related to the quality of life provided, in part, by construction of these systems. Inadequate maintenance means the general public may have a false sense of security. The most common cause of stormwater system failure is the lack of adequate and proper operation, inspection, maintenance and management.

Good design and construction can reduce subsequent maintenance needs and costs, but they can not eliminate the need for maintenance altogether. Maintenance requires a long term commitment of time, money, personnel and equipment. Monitoring the overall performance of the stormwater management system is a major aspect of any maintenance program.

The maintenance responsibilities for these systems lie with the current property owner and transfer with the property in perpetuity. If maintenance of the system is not performed, the City of Rochester Hills reserves the right to enter the property and perform all necessary work at the property owners' cost. Refer to the *Agreement for Storm Water System Maintenance* for additional details.

General Maintenance Items:

Parking Lot Sweeping:

Routine sweeping of all paved surfaces provides a more attractive appearance and removes accumulations of sediment and trash that tend to migrate into stormwater management systems during rainfall events. Parking lot sweeping should be performed quarterly or as necessary to limit sediment and trash build-up.

Grass Mowing and Maintenance:

Mowing requirements at a facility should be designed to the specific site conditions, grass types and seasonal variations in climate. Grassed areas require periodic fertilizing, de-thatching and soil conditioning in order to maintain healthy growth. Provisions will need to be made to reseed and reestablish grass cover in areas damaged by sediment accumulation, stormwater flow, erosion or other causes. Dead turf will need to be replaced after being discovered. Inspection of the grass areas and other landscaping features should be made annually.

Trash and Debris Removal:

Removal of trash and debris from all areas of the property should be performed monthly. Removal of these items will prevent damage to vegetated areas and eliminate their potential to inhibit the operation of any of the stormwater management systems. Sediment, debris and trash that are removed and

collected should be disposed of according to local, State and Federal regulations at suitable disposal and/or recycling centers.

Stormwater System Maintenance Items:

The following narratives give an overview of the maintenance requirements of the different components of the stormwater system. The inspection checklists attached to this report offer a more complete listing of what should be inspected, when inspection should occur and the likely frequency of maintenance activities.

Storm Sewer and Structures:

Catch basins, inlets, manholes and sewer pipes should be inspected to check for sediment accumulation and clogging, floatable debris, dead vegetation etc. The structures and sewers should also be observed during a wet weather event to ensure their proper operation. Accumulated sediment and debris should be removed on an annual basis or as needed based on observed conditions. Structural repairs or maintenance should occur as needed based on observed conditions such as cracks, spalling, joint failure, leakage, misalignment or settlement of structures. A civil engineer should be retained if problems are thought to exist.

Swales:

The swales should be kept free of trash, debris or any other foreign matter that would inhibit drainage. The swale yard drain structures should be checked for structural integrity as mentioned above for the storm sewer structures, and any visible signs of erosion or flow bypassing the structure.

Stormwater Pre-Treatment Devices:


Refer to the attached maintenance manuals from the manufacturer for all inspection and maintenance requirements for the pre-treatment structures.

The following pages include inspection checklists for the various devices and components listed above as well as the manufacturer's manuals for the stormwater pre-treatment structures.



CDS Guide

Operation, Design, Performance and Maintenance

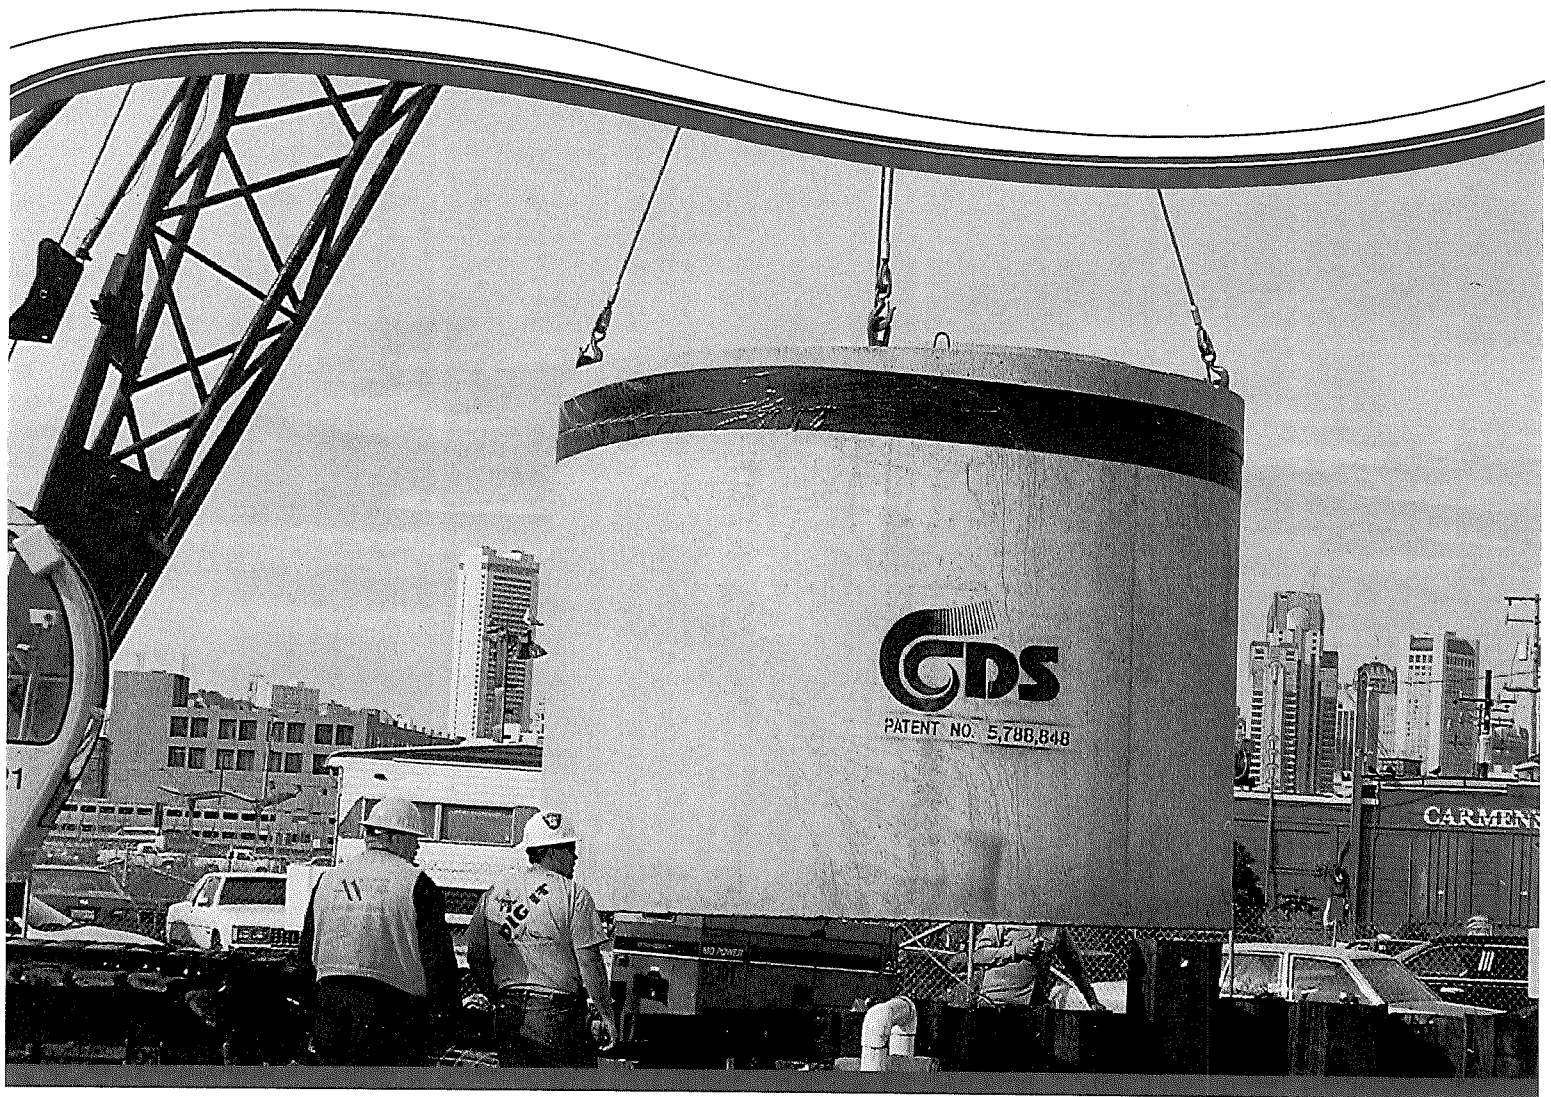

CDS®

Using patented continuous deflective separation technology, the CDS system screens, separates and traps debris, sediment, and oil and grease from stormwater runoff. The indirect screening capability of the system allows for 100% removal of floatables and neutrally buoyant material without blinding. Flow and screening controls physically separate captured solids, and minimize the re-suspension and release of previously trapped pollutants. Inline units can treat up to 6 cfs, and internally bypass flows in excess of 50 cfs (1416 L/s). Available precast or cast-in-place, offline units can treat flows from 1 to 300 cfs (28.3 to 8495 L/s). The pollutant removal capacity of the CDS system has been proven in lab and field testing.


Operation Overview

Stormwater enters the diversion chamber where the diversion weir guides the flow into the unit's separation chamber and pollutants are removed from the flow. All flows up to the system's treatment design capacity enter the separation chamber and are treated.

Swirl concentration and screen deflection force floatables and solids to the center of the separation chamber where 100% of floatables and neutrally buoyant debris larger than the screen apertures are trapped.

Stormwater then moves through the separation screen, under the oil baffle and exits the system. The separation screen remains clog free due to continuous deflection.

During the flow events exceeding the treatment design capacity, the diversion weir bypasses excessive flows around the separation chamber, so captured pollutants are retained in the separation cylinder.

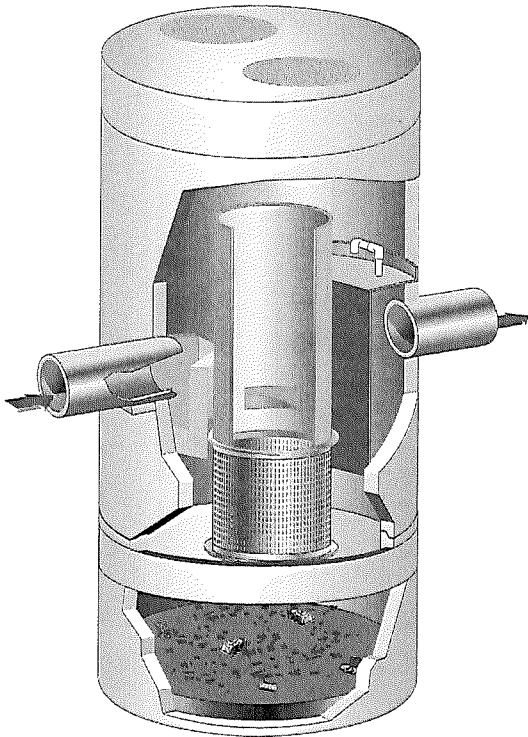

Design Basics

There are three primary methods of sizing a CDS system. The Water Quality Flow Rate Method determines which model size provides the desired removal efficiency at a given flow rate for a defined particle size. The Rational Rainfall Method™ or the and Probabilistic Method is used when a specific removal efficiency of the net annual sediment load is required.

Typically in the United States, CDS systems are designed to achieve an 80% annual solids load reduction based on lab generated performance curves for a gradation with an average particle size (d50) of 125 microns (μm). For some regulatory environments, CDS systems can also be designed to achieve an 80% annual solids load reduction based on an average particle size (d50) of 75 microns (μm) or 50 microns (μm).

Water Quality Flow Rate Method

In some cases, regulations require that a specific treatment rate, often referred to as the water quality design flow (WQQ), be treated. This WQQ represents the peak flow rate from either an event with a specific recurrence interval, e.g. the six-month storm, or a water quality depth, e.g. 1/2-inch (13 mm) of rainfall.

The CDS is designed to treat all flows up to the WQQ. At influent rates higher than the WQQ, the diversion weir will direct most flow exceeding the WQQ around the separation chamber. This allows removal efficiency to remain relatively constant in the separation chamber and eliminates the risk of washout during bypass flows regardless of influent flow rates.

Treatment flow rates are defined as the rate at which the CDS will remove a specific gradation of sediment at a specific removal efficiency. Therefore the treatment flow rate is variable, based on the gradation and removal efficiency specified by the design engineer.

Rational Rainfall Method™

Differences in local climate, topography and scale make every site hydraulically unique. It is important to take these factors into consideration when estimating the long-term performance of any stormwater treatment system. The Rational Rainfall Method combines site-specific information with laboratory generated performance data, and local historical precipitation records to estimate removal efficiencies as accurately as possible.

Short duration rain gauge records from across the United States and Canada were analyzed to determine the percent of the total annual rainfall that fell at a range of intensities. US stations' depths were totaled every 15 minutes, or hourly, and recorded in 0.01-inch increments. Depths were recorded hourly with 1-mm resolution at Canadian stations. One trend was consistent at all sites; the vast majority of precipitation fell at low intensities and high intensity storms contributed relatively little to the total annual depth.

These intensities, along with the total drainage area and runoff coefficient for each specific site, are translated into flow rates using the Rational Rainfall Method. Since most sites are relatively small and highly impervious, the Rational Rainfall Method is appropriate. Based on the runoff flow rates calculated for each intensity, operating rates within a proposed CDS system are

determined. Performance efficiency curve determined from full scale laboratory tests on defined sediment PSDs is applied to calculate solids removal efficiency. The relative removal efficiency at each operating rate is added to produce a net annual pollutant removal efficiency estimate.

Probabilistic Rational Method

The Probabilistic Rational Method is a sizing program Contech developed to estimate a net annual sediment load reduction for a particular CDS model based on site size, site runoff coefficient, regional rainfall intensity distribution, and anticipated pollutant characteristics.

The Probabilistic Method is an extension of the Rational Method used to estimate peak discharge rates generated by storm events of varying statistical return frequencies (e.g. 2-year storm event). Under the Rational Method, an adjustment factor is used to adjust the runoff coefficient estimated for the 10-year event, correlating a known hydrologic parameter with the target storm event. The rainfall intensities vary depending on the return frequency of the storm event under consideration. In general, these two frequency dependent parameters (rainfall intensity and runoff coefficient) increase as the return frequency increases while the drainage area remains constant.

These intensities, along with the total drainage area and runoff coefficient for each specific site, are translated into flow rates using the Rational Method. Since most sites are relatively small and highly impervious, the Rational Method is appropriate. Based on the runoff flow rates calculated for each intensity, operating rates within a proposed CDS are determined. Performance efficiency curve on defined sediment PSDs is applied to calculate solids removal efficiency. The relative removal efficiency at each operating rate is added to produce a net annual pollutant removal efficiency estimate.

Treatment Flow Rate

The inlet throat area is sized to ensure that the WQQ passes through the separation chamber at a water surface elevation equal to the crest of the diversion weir. The diversion weir bypasses excessive flows around the separation chamber, thus preventing re-suspension or re-entrainment of previously captured particles.

Hydraulic Capacity

The hydraulic capacity of a CDS system is determined by the length and height of the diversion weir and by the maximum allowable head in the system. Typical configurations allow hydraulic capacities of up to ten times the treatment flow rate. The crest of the diversion weir may be lowered and the inlet throat may be widened to increase the capacity of the system at a given water surface elevation. The unit is designed to meet project specific hydraulic requirements.

Performance

Full-Scale Laboratory Test Results

A full-scale CDS system (Model CDS2020-5B) was tested at the facility of University of Florida, Gainesville, FL. This CDS unit was evaluated under controlled laboratory conditions of influent flow rate and addition of sediment.

Two different gradations of silica sand material (UF Sediment & OK-110) were used in the CDS performance evaluation. The particle size distributions (PSDs) of the test materials were analyzed using standard method "Gradation ASTM D-422 "Standard Test Method for Particle-Size Analysis of Soils" by a certified laboratory.

UF Sediment is a mixture of three different products produced by the U.S. Silica Company: "Sil-Co-Sil 106", "#1 DRY" and "20/40 Oil Frac". Particle size distribution analysis shows that the UF Sediment has a very fine gradation ($d_{50} = 20$ to $30 \mu\text{m}$) covering a wide size range (Coefficient of Uniformity, C averaged at 10.6). In comparison with the hypothetical TSS gradation specified in the NJDEP (New Jersey Department of Environmental Protection) and NJCAT (New Jersey Corporation for Advanced Technology) protocol for lab testing, the UF Sediment covers a similar range of particle size but with a finer d_{50} (d_{50} for NJDEP is approximately $50 \mu\text{m}$) (NJDEP, 2003).

The OK-110 silica sand is a commercial product of U.S. Silica Sand. The particle size distribution analysis of this material, also included in Figure 1, shows that 99.9% of the OK-110 sand is finer than 250 microns, with a mean particle size (d_{50}) of 106 microns. The PSDs for the test material are shown in Figure 1.

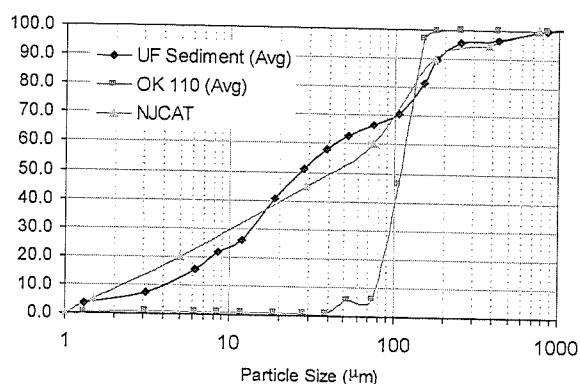


Figure 1. Particle size distributions

Tests were conducted to quantify the performance of a specific CDS unit (1.1 cfs (31.3-L/s) design capacity) at various flow rates, ranging from 1% up to 125% of the treatment design capacity of the unit, using the 2400 micron screen. All tests were conducted with controlled influent concentrations of approximately 200 mg/L. Effluent samples were taken at equal time intervals across the entire duration of each test run. These samples were then processed with a Dekaport Cone sample splitter to obtain representative sub-samples for Suspended Sediment Concentration (SSC) testing using ASTM D3977-97 "Standard Test Methods for Determining Sediment Concentration in Water Samples", and particle size distribution analysis.

Results and Modeling

Based on the data from the University of Florida, a performance model was developed for the CDS system. A regression analysis was used to develop a fitting curve representative of the scattered data points at various design flow rates. This model, which demonstrated good agreement with the laboratory data, can then be used to predict CDS system performance with respect

to SSC removal for any particle size gradation, assuming the particles are inorganic sandy-silt. Figure 2 shows CDS predictive performance for two typical particle size gradations (NJCAT gradation and OK-110 sand) as a function of operating rate.

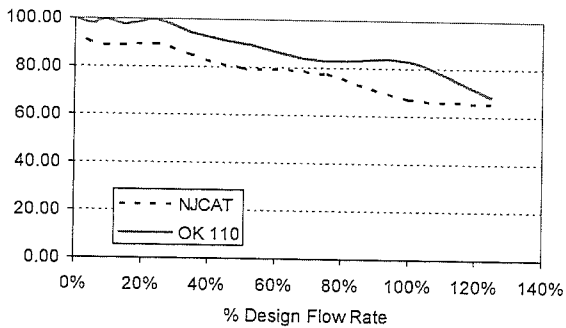


Figure 2. CDS stormwater treatment predictive performance for various particle gradations as a function of operating rate.

Many regulatory jurisdictions set a performance standard for hydrodynamic devices by stating that the devices shall be capable of achieving an 80% removal efficiency for particles having a mean particle size (d_{50}) of 125 microns (e.g. Washington State Department of Ecology — WASDOE - 2008). The model can be used to calculate the expected performance of such a PSD (shown in Figure 3). The model indicates (Figure 4) that the CDS system with 2400 micron screen achieves approximately 80% removal at the design (100%) flow rate, for this particle size distribution ($d_{50} = 125 \mu\text{m}$).

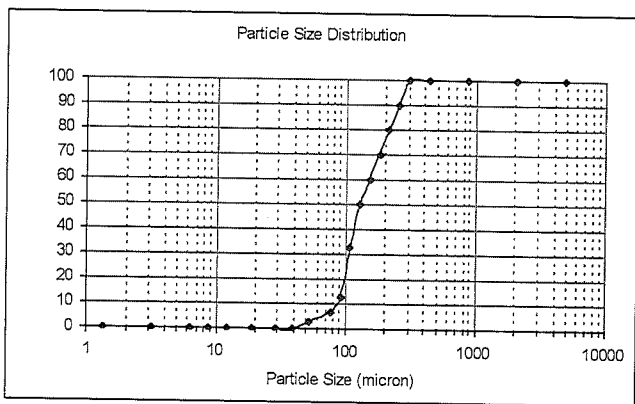


Figure 3. WASDOE PSD

CDS Unit Performance for Ecology PSD
 $d_{50} = 125 \mu\text{m}$

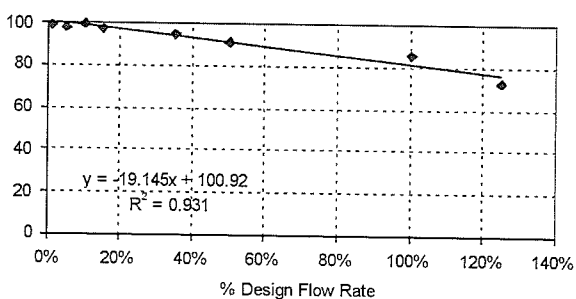


Figure 4. Modeled performance for WASDOE PSD.


Maintenance

The CDS system should be inspected at regular intervals and maintained when necessary to ensure optimum performance. The rate at which the system collects pollutants will depend more heavily on site activities than the size of the unit. For example, unstable soils or heavy winter sanding will cause the grit chamber to fill more quickly but regular sweeping of paved surfaces will slow accumulation.

Inspection

Inspection is the key to effective maintenance and is easily performed. Pollutant transport and deposition may vary from year to year and regular inspections will help ensure that the system is cleaned out at the appropriate time. At a minimum, inspections should be performed twice per year (e.g. spring and fall) however more frequent inspections may be necessary in climates where winter sanding operations may lead to rapid accumulations, or in equipment washdown areas. Installations should also be inspected more frequently where excessive amounts of trash are expected.

The visual inspection should ascertain that the system components are in working order and that there are no blockages or obstructions in the inlet and separation screen. The inspection should also quantify the accumulation of hydrocarbons, trash, and sediment in the system. Measuring pollutant accumulation can be done with a calibrated dipstick, tape measure or other measuring instrument. If absorbent material is used for enhanced removal of hydrocarbons, the level of discoloration of the sorbent material should also be identified

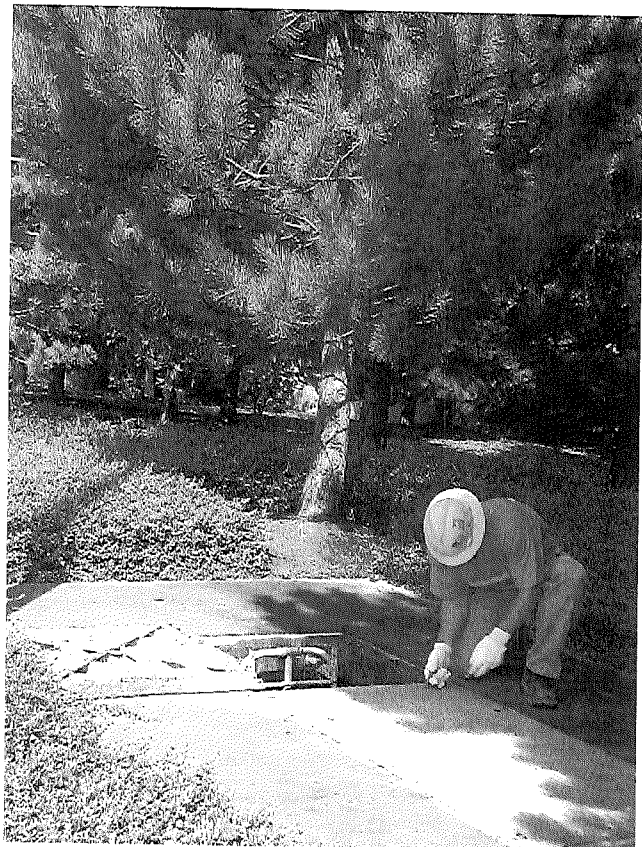

during inspection. It is useful and often required as part of an operating permit to keep a record of each inspection. A simple form for doing so is provided.

Access to the CDS unit is typically achieved through two manhole access covers. One opening allows for inspection and cleanout of the separation chamber (cylinder and screen) and isolated sump. The other allows for inspection and cleanout of sediment captured and retained outside the screen. For deep units, a single manhole access point would allow both sump cleanout and access outside the screen.


The CDS system should be cleaned when the level of sediment has reached 75% of capacity in the isolated sump or when an appreciable level of hydrocarbons and trash has accumulated. If absorbent material is used, it should be replaced when significant discoloration has occurred. Performance will not be impacted until 100% of the sump capacity is exceeded however it is recommended that the system be cleaned prior to that for easier removal of sediment. The level of sediment is easily determined by measuring from finished grade down to the top of the sediment pile. To avoid underestimating the level of sediment in the chamber, the measuring device must be lowered to the top of the sediment pile carefully. Particles at the top of the pile typically offer less resistance to the end of the rod than consolidated particles toward the bottom of the pile. Once this measurement is recorded, it should be compared to the as-built drawing for the unit to determine whether the height of the sediment pile off the bottom of the sump floor exceeds 75% of the total height of isolated sump.

Cleaning

Cleaning of a CDS systems should be done during dry weather conditions when no flow is entering the system. The use of a vacuum truck is generally the most effective and convenient method of removing pollutants from the system. Simply remove the manhole covers and insert the vacuum hose into the sump. The system should be completely drained down and the sump fully evacuated of sediment. The area outside the screen should also be cleaned out if pollutant build-up exists in this area.

In installations where the risk of petroleum spills is small, liquid contaminants may not accumulate as quickly as sediment. However, the system should be cleaned out immediately in the event of an oil or gasoline spill. Motor oil and other hydrocarbons that accumulate on a more routine basis should be removed when an appreciable layer has been captured. To remove these pollutants, it may be preferable to use absorbent pads since they are usually less expensive to dispose than the oil/water emulsion that may be created by vacuuming the oily layer. Trash and debris can be netted out to separate it from the other pollutants. The screen should be cleaned to ensure it is free of trash and debris.


Manhole covers should be securely seated following cleaning activities to prevent leakage of runoff into the system from above and also to ensure that proper safety precautions have been followed. Confined space entry procedures need to be followed if physical access is required. Disposal of all material removed from the CDS system should be done in accordance with local regulations. In many jurisdictions, disposal of the sediments may be handled in the same manner as the disposal of sediments removed from catch basins or deep sump manholes. Check your local regulations for specific requirements on disposal.

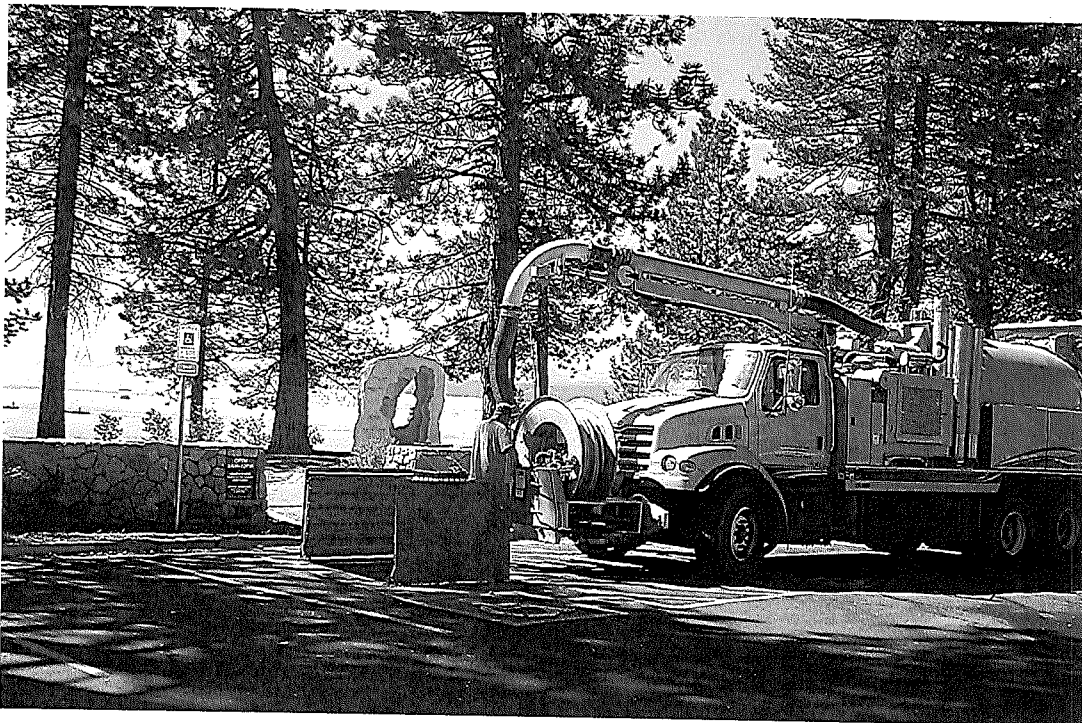

CDS Model	Diameter		Distance from Water Surface to Top of Sediment Pile		Sediment Storage Capacity	
	ft	m	ft	m	yd ³	m ³
CDS2015-4	4	1.2	3.0	0.9	0.5	0.4
CDS2015	5	1.5	3.0	0.9	1.3	1.0
CDS2020	5	1.5	3.5	1.1	1.3	1.0
CDS2025	5	1.5	4.0	1.2	1.3	1.0
CDS3020	6	1.8	4.0	1.2	2.1	1.6
CDS3030	6	1.8	4.6	1.4	2.1	1.6
CDS3035	6	1.8	5.0	1.5	2.1	1.6
CDS4030	8	2.4	4.6	1.4	5.6	4.3
CDS4040	8	2.4	5.7	1.7	5.6	4.3
CDS4045	8	2.4	6.2	1.9	5.6	4.3

Table 1: CDS Maintenance Indicators and Sediment Storage Capacities

Note: To avoid underestimating the volume of sediment in the chamber, carefully lower the measuring device to the top of the sediment pile. Finer silty particles at the top of the pile may be more difficult to feel with a measuring stick. These finer particles typically offer less resistance to the end of the rod than larger particles toward the bottom of the pile.

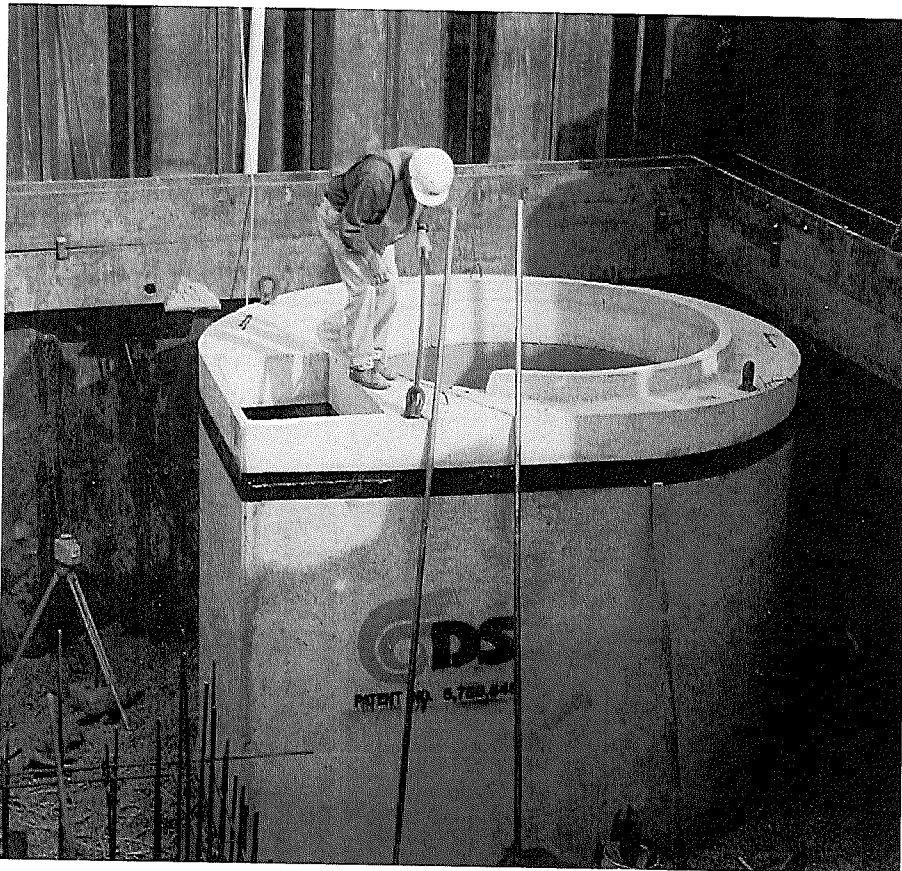

CDS Inspection & Maintenance Log

CDS Model: _____ Location: _____

Date	Water depth to sediment ¹	Floatable Layer Thickness ²	Describe Maintenance Performed	Maintenance Personnel	Comments

1. The water depth to sediment is determined by taking two measurements with a stadia rod: one measurement from the manhole opening to the top of the sediment pile and the other from the manhole opening to the water surface. If the difference between these measurements is less than eighteen inches the system should be cleaned out. Note: To avoid underestimating the volume of sediment in the chamber, the measuring device must be carefully lowered to the top of the sediment pile.
2. For optimum performance, the system should be cleaned out when the floating hydrocarbon layer accumulates to an appreciable thickness. In the event of an oil spill, the system should be cleaned immediately.

Support

- Drawings and specifications are available at www.ContechES.com/urbangreen.
- Site-specific design support is available from our engineers.

CONTECH[®]
ENGINEERED SOLUTIONS
800.925.5240
www.ContechES.com/urbangreen

©2013 Contech Engineered Solutions LLC

Contech Engineered Solutions provides site solutions for the civil engineering industry. Contech's portfolio includes bridges, drainage, sanitary sewer, stormwater, earth stabilization and wastewater products. For information on other Contech division offerings, visit www.ContechES.com or call 800.338.1122

NOTHING IN THIS CATALOG SHOULD BE CONSTRUED AS AN EXPRESSED WARRANTY OR AN IMPLIED WARRANTY OF MERCHANTABILITY OR FITNESS FOR ANY PARTICULAR PURPOSE. SEE THE Contech STANDARD CONDITION OF SALES (VIEWABLE AT www.ContechES.com/COS) FOR APPLICABLE WARRANTIES AND OTHER IMPORTANT INFORMATION.

The product(s) described may be protected by one or more of the following US patents: 5,322,629; 5,624,576; 5,707,527; 5,759,415; 5,788,848; 5,985,157; 6,027,639; 6,350,374; 6,406,218; 6,641,720; 6,511,595; 6,649,048; 6,991,114; 6,998,038; 7,186,058; 7,296,692; 7,297,266; related foreign patents or other patents pending.