



8 7 6 5 4 3 2 1

D
C
B
A

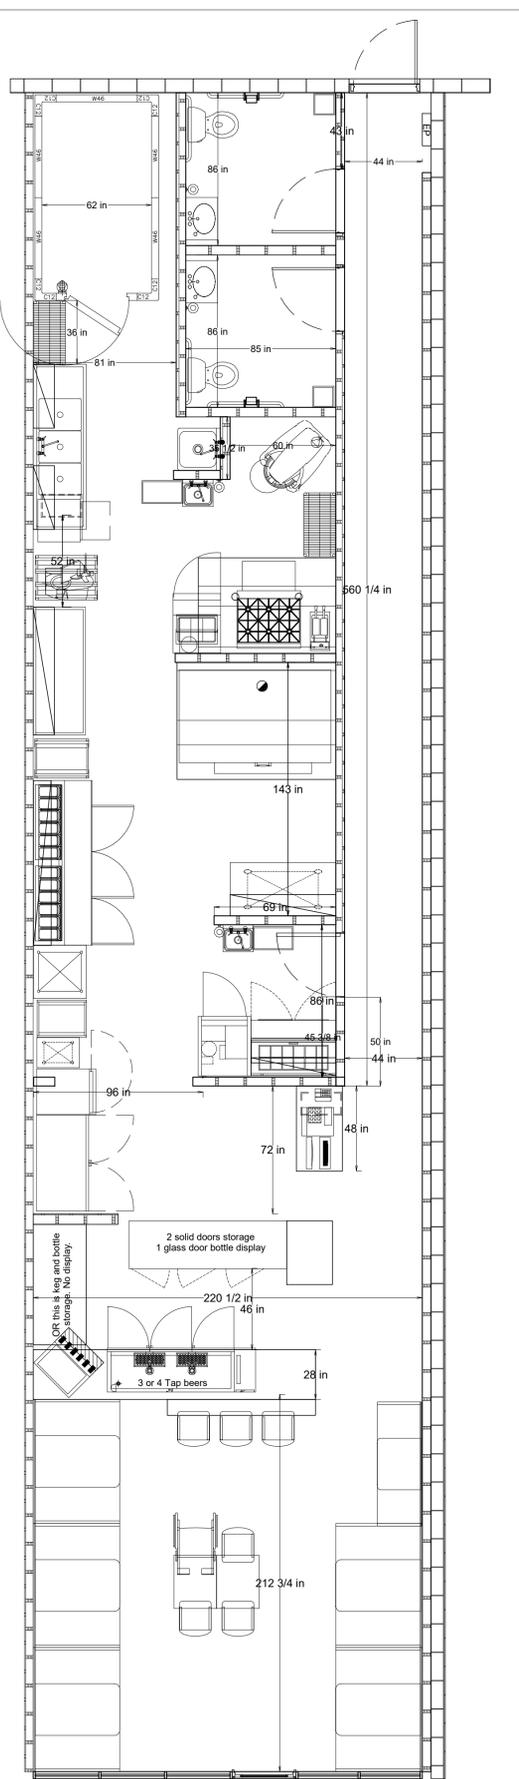

PROPOSED

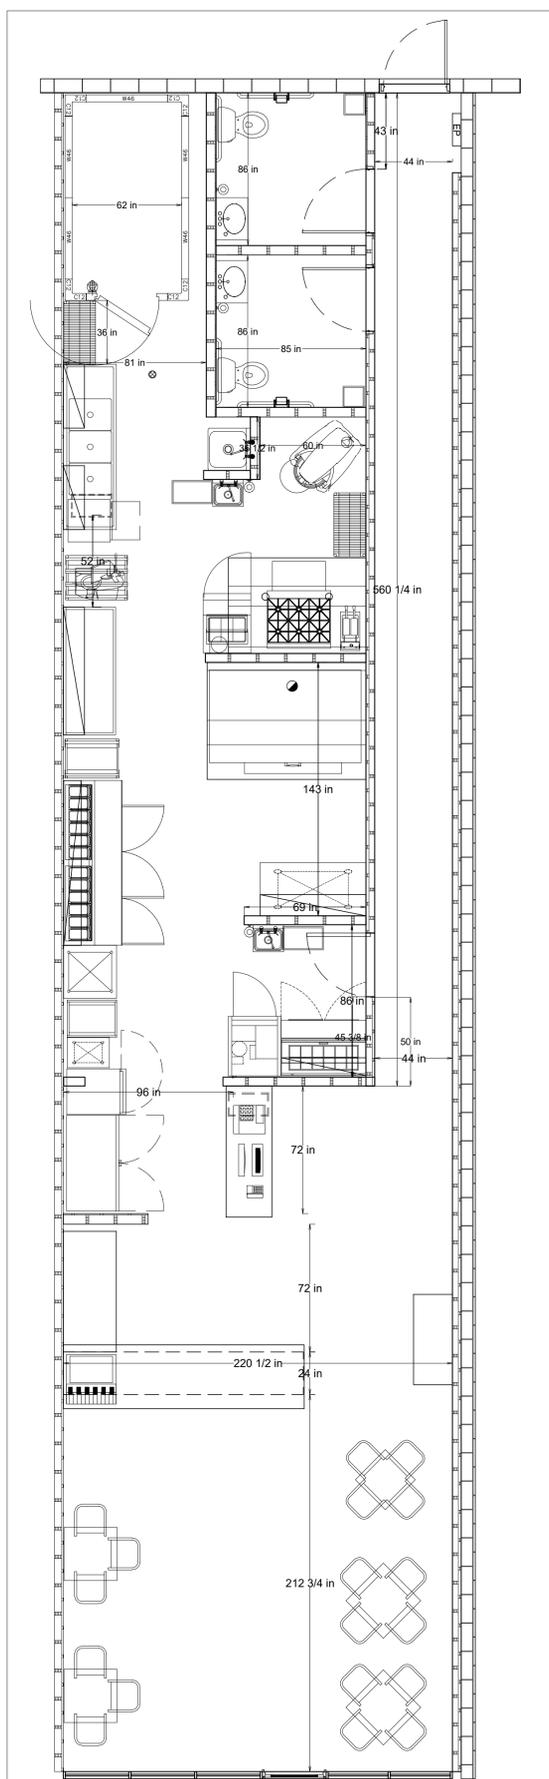

EXISTING

8 7 6 5 4 3 2 1



Drawn for: Achille Di Nello Ph: 586-630-1593		Proposed Layout	
Drawn by: Hal S. Ph: 248-470-5078		TITLE 112 Pizzeria Bistro 2528 S. Adams Rd. Rochester Hills, MI 48309	
02/04/2022	SIZE D	CAGE CODE	DWG NO
SCALE 1/4" = 1'-0"	SHEET		REV