

Scale 1/4" = 1'

Preliminary



2595 Bellingham Troy, MI 48063
 p: 248.823.5400 f: 248.823.5401
 www.YourNBS.com

General Notes:
 Not for construction
 All structural, mechanical and electrical engineering is the responsibility of others.
 All furniture and design drawings are in confidence and dissemination may not be made without prior written consent of NBS. All common law rights of copyright and otherwise are hereby specifically reserved.
 Final furniture fit and placement is subject to any variation from this plan due to construction changes, field conditions, material differences or changes required for any reason with notification to NBS.
 If NBS did not design this project, NBS does not assume responsibility for the design, specification of parts or application of products included in this bid. NBS has only responded to the pricing request for the specifications provided.

Plot Date:	01/21/20
Revision Dates:	02/03/20 03/02/20 06/22/20 07/29/20 09/28/20 10/01/20

Account Executive:	C. DEZIO
Designer:	TBD
Project Manager:	N.FIELDS
Project Folder:	192856
Hedberg Order #:	TBD

City of Rochester Hills
 111 Horizon Court
 Rochester Hills, Michigan
 Project: **FIRE DEPT ADMIN BLDG**


Component Plan

F1


S:\1_CUST\2019\CITY OF ROCHESTER HILLS\192856\FIRE DEPT ADMIN BLDG-111 HORIZON




A - ASSISTANT FIRE MARSHALL

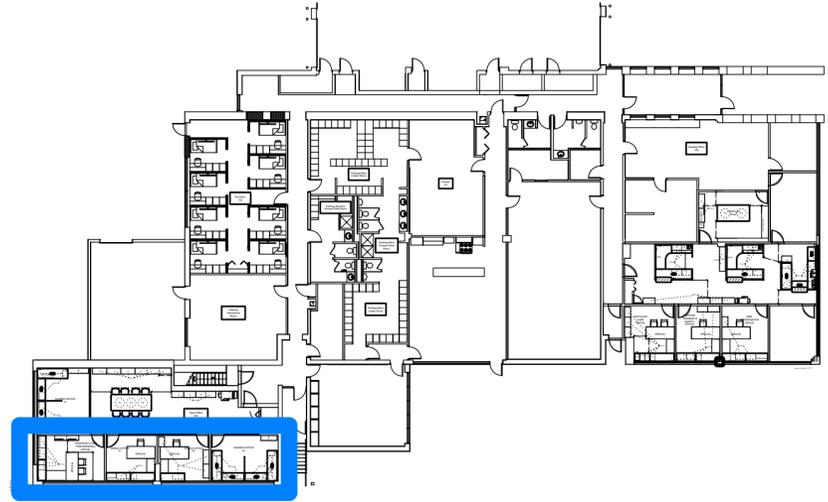

B - SINGLE OFFICE 01 / 02

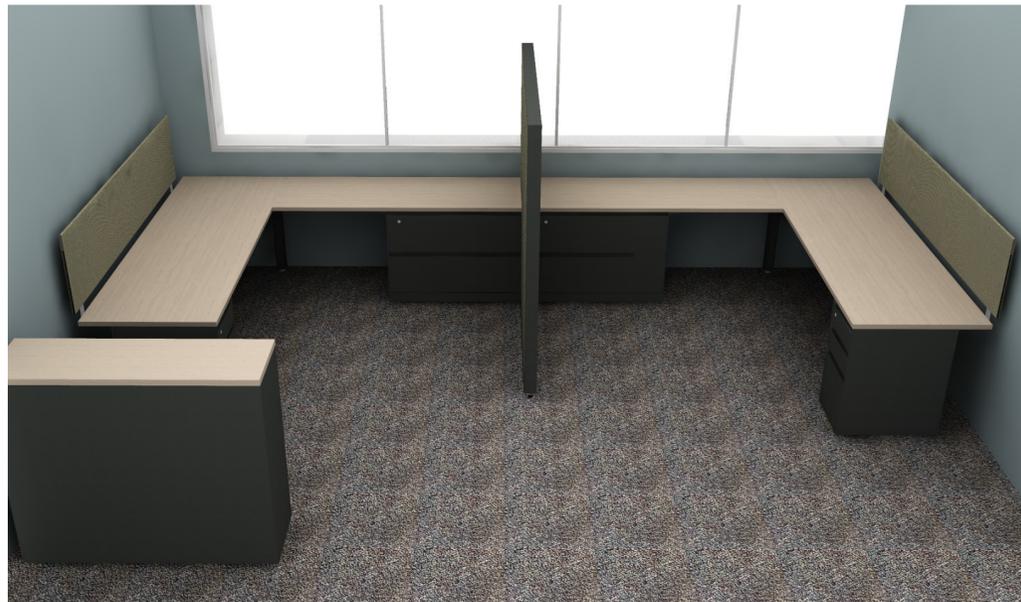

C - SHARED OFFICE 02

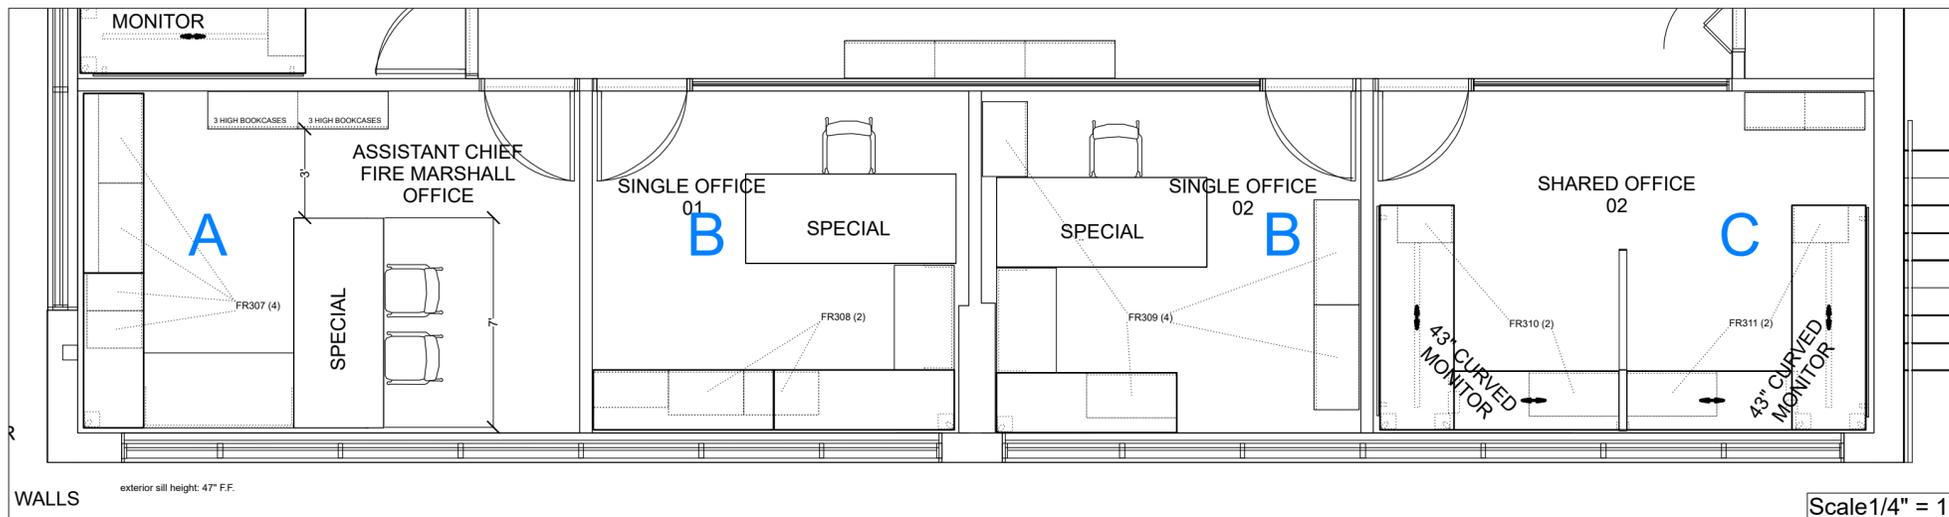

WALLS exterior sill height: 47" FF.

Scale 1/4" = 1'

Preliminary



2595 Bellingham Troy, MI 48063
p: 248.823.5400 f: 248.823.5401
www.YourNBS.com

General Notes:
Not for construction
All structural, mechanical and electrical engineering is the responsibility of others.
All furniture and design drawings are in confidence and dissemination may not be made without prior written consent of NBS. All common law rights of copyright and otherwise are hereby specifically reserved.
Final furniture fit and placement is subject to any variation from this plan due to construction changes, field conditions, material differences or changes required for any reason with notification to NBS.
If NBS did not design this project, NBS does not assume responsibility for the design, specification of parts or application of products included in this bid. NBS has only responded to the pricing request for the specifications provided.

Plot Date: 01/21/20
Revision Dates: 02/03/20, 03/02/20, 06/22/20, 09/28/20, 10/01/20, 00/00/00

Account Executive: C. DEZIO
Designer: TBD
Project Manager: N.FIELDS


Project Folder: 192856
Hedberg Order #: TBD

City of Rochester Hills
111 Horizon Court
Rochester Hills, Michigan


Project: FIRE DEPT ADMIN BLDG

Component Plan

F1

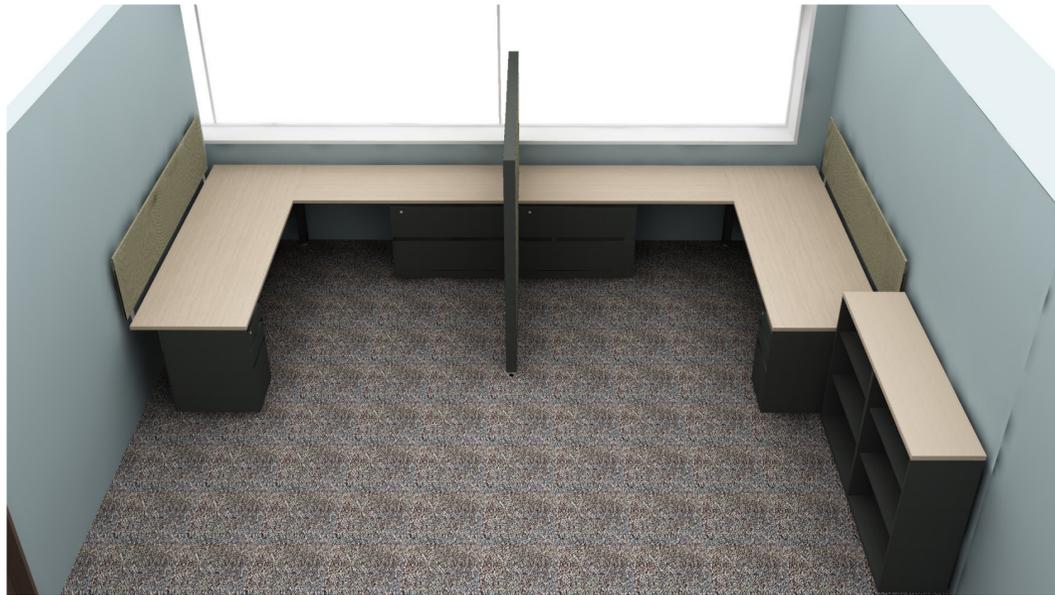


D - SHARED OFFICE 01

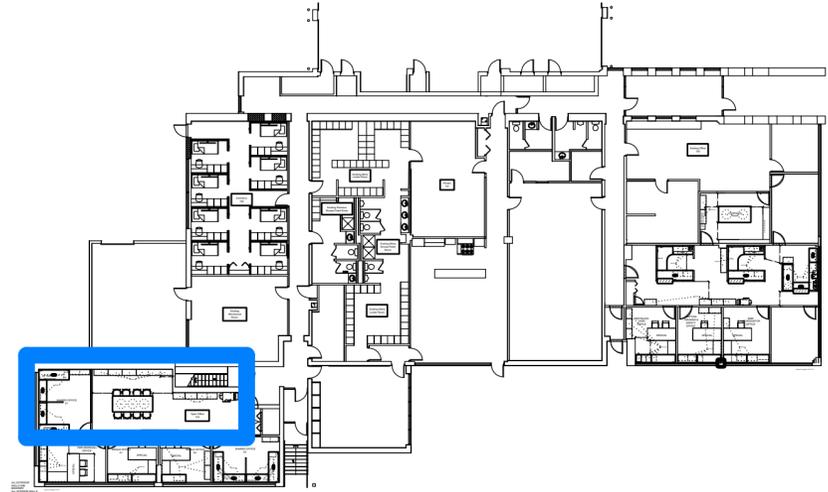

E - OPEN CONFERENCE



F- PRINTER STATION

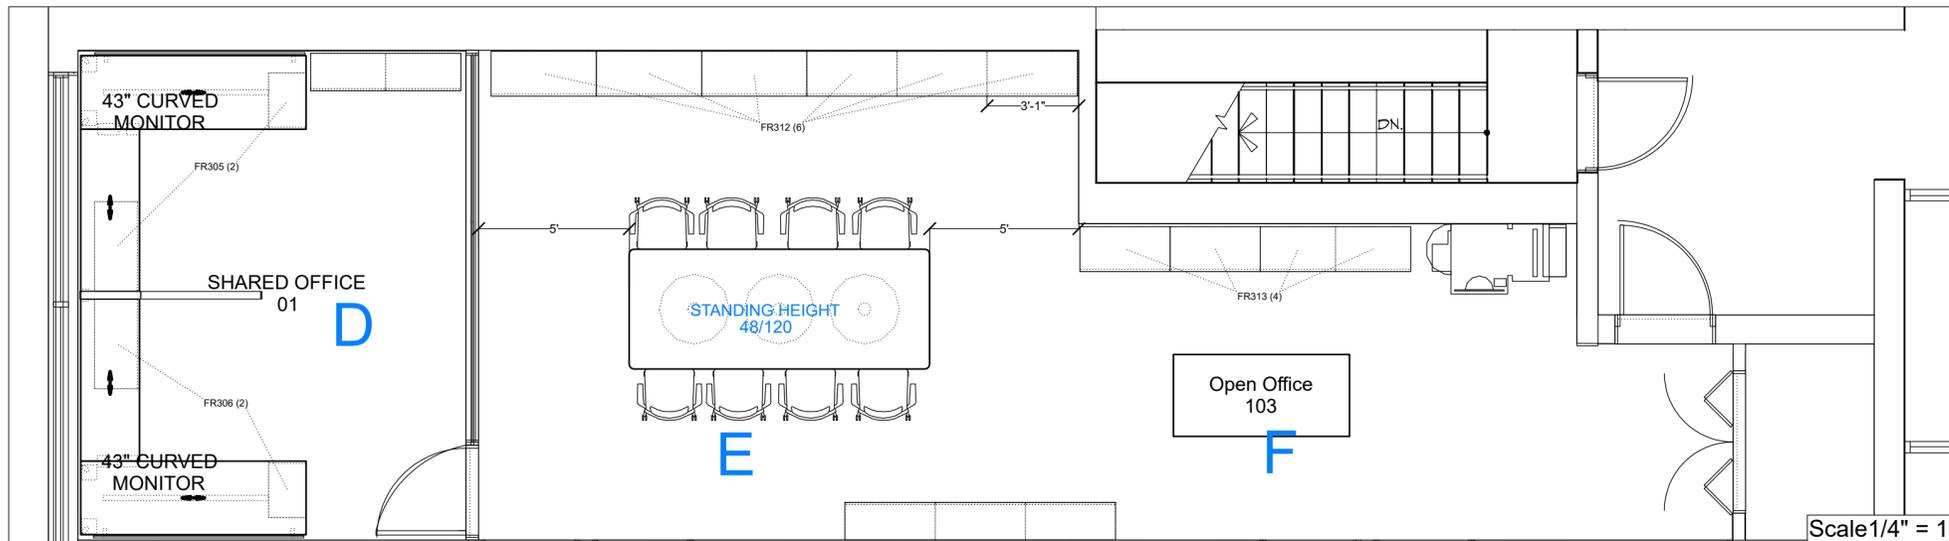

Scale 1/4" = 1'

Preliminary



2595 Beltingham Troy, MI 48063
 p: 248.823.5400 f: 248.823.5401
 www.YourNBS.com

General Notes:
 Not for construction
 All structural, mechanical and electrical engineering is the responsibility of others.
 All furniture and design drawings are in confidence and dissemination may not be made without prior written consent of NBS. All common law rights of copyright and otherwise are hereby specifically reserved.
 Final furniture fit and placement is subject to any variation from this plan due to construction changes, field conditions, material differences or changes required for any reason with notification to NBS.
 If NBS did not design this project, NBS does not assume responsibility for the design, specification of parts or application of products included in this bid. NBS has only responded to the pricing request for the specifications provided.



Plot Date:	01/21/20
Revision Dates:	02/03/20 03/03/20 06/22/20 09/28/20 10/01/20 00/00/00

Account Executive:	C. DEZIO
Designer:	TBD
Project Manager:	N.FIELDS
Project Folder:	192856
Hedberg Order #:	TBD

City of Rochester Hills
 111 Horizon Court
 Rochester Hills, Michigan
 Project: FIRE DEPT ADMIN BLDG

Component Plan

F1

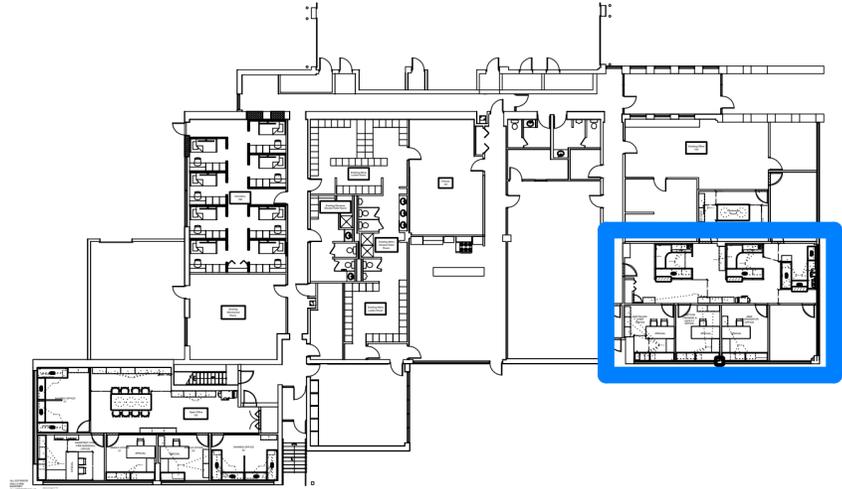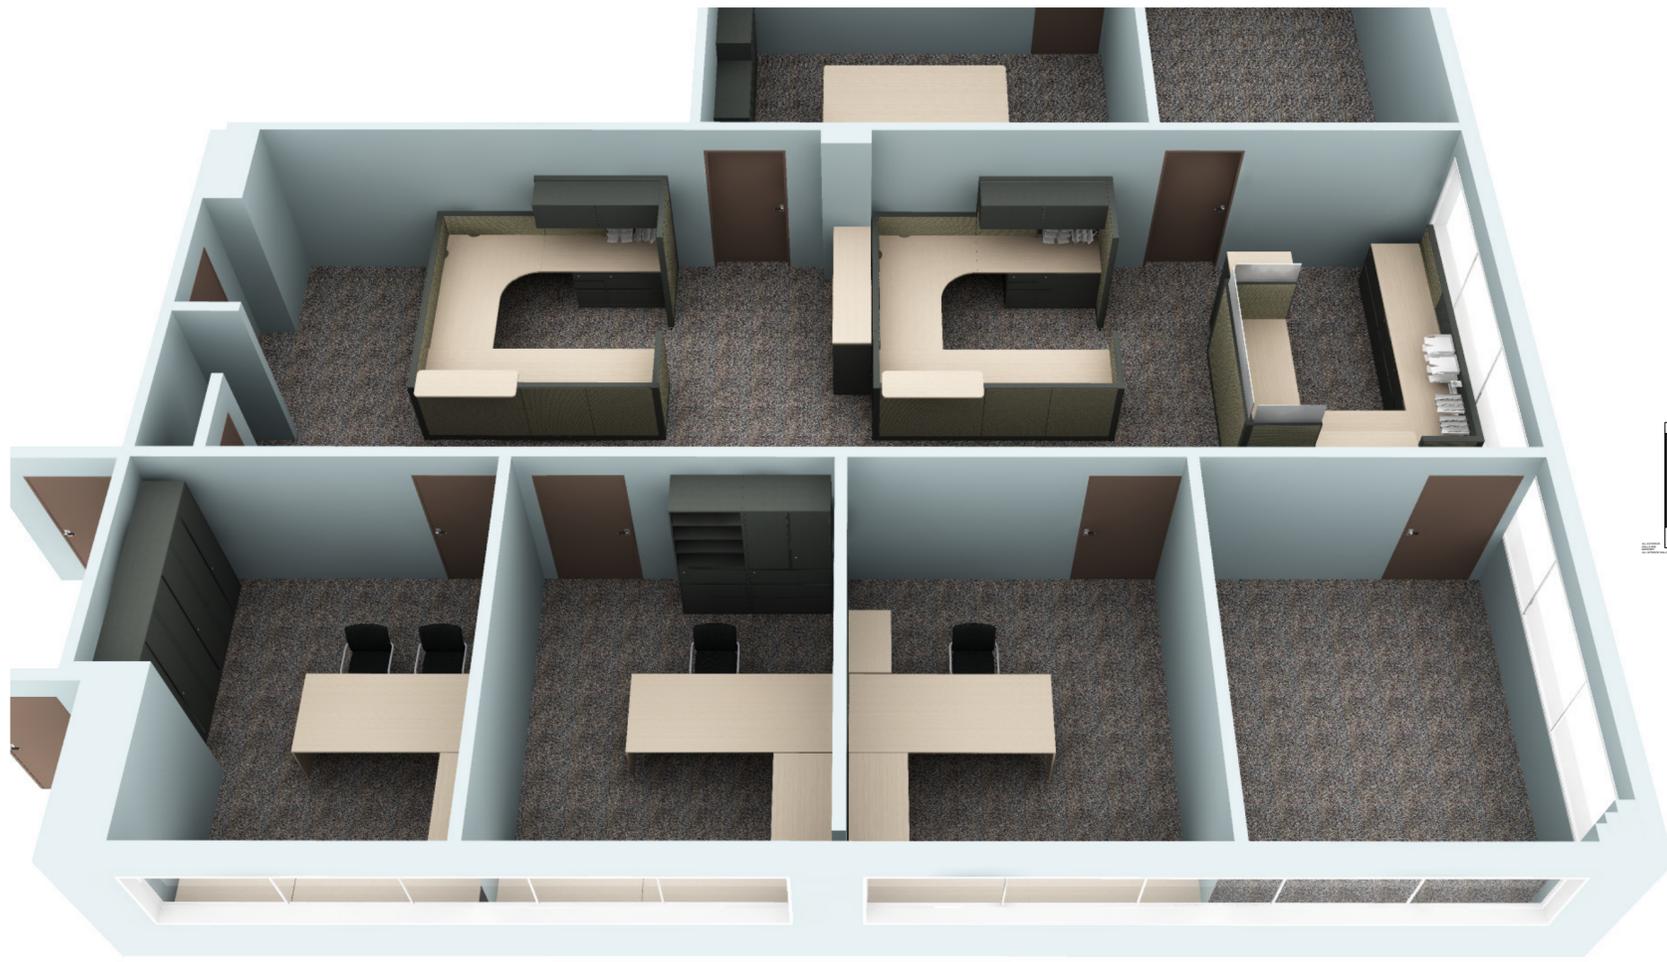

Preliminary



2595 Bellingham Troy, MI 48063
 p: 248.823.5400 f: 248.823.5401
 www.YourNBS.com

General Notes:
 Not for construction
 All structural, mechanical and electrical engineering is the responsibility of others.
 All furniture and design drawings are in confidence and dissemination may not be made without prior written consent of NBS. All common law rights of copyright and otherwise are hereby specifically reserved.
 Final furniture fit and placement is subject to any variation from this plan due to construction changes, field conditions, material differences or changes required for any reason with notification to NBS.
 If NBS did not design this project, NBS does not assume responsibility for the design, specification of parts or application of products included in this bid. NBS has only responded to the pricing request for the specifications provided.



Plot Date:	01/21/20
Revision Dates:	02/03/20 06/22/20 09/28/20 10/01/20 00/00/00 00/00/00

Account Executive:	C. DEZIO
Designer:	TBD
Project Manager:	N.FIELDS
Project Folder:	192856
Hedberg Order #:	TBD


City of Rochester Hills
 111 Horizon Court
 Rochester Hills, Michigan
 Project: **FIRE DEPT ADMIN BLDG**

Component Plan
 F1

s:\1_CUST\2019\CITY OF ROCHESTER HILLS\192856\FIRE DEPT ADMIN BLDG-111.HORIZON

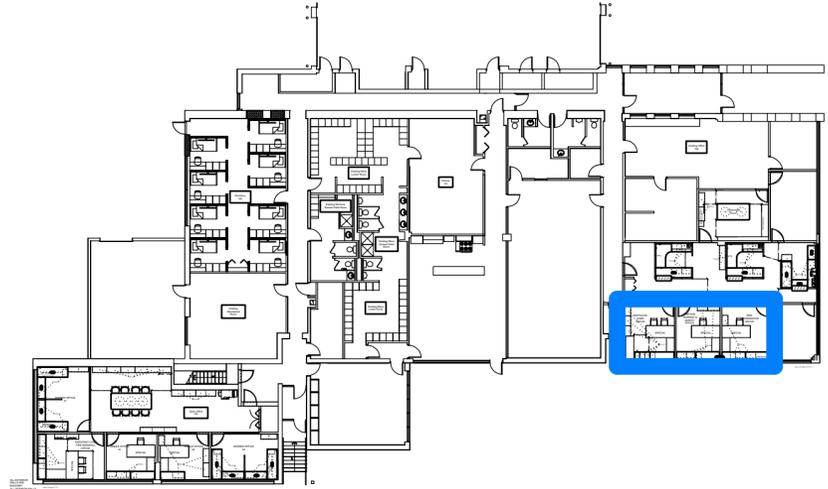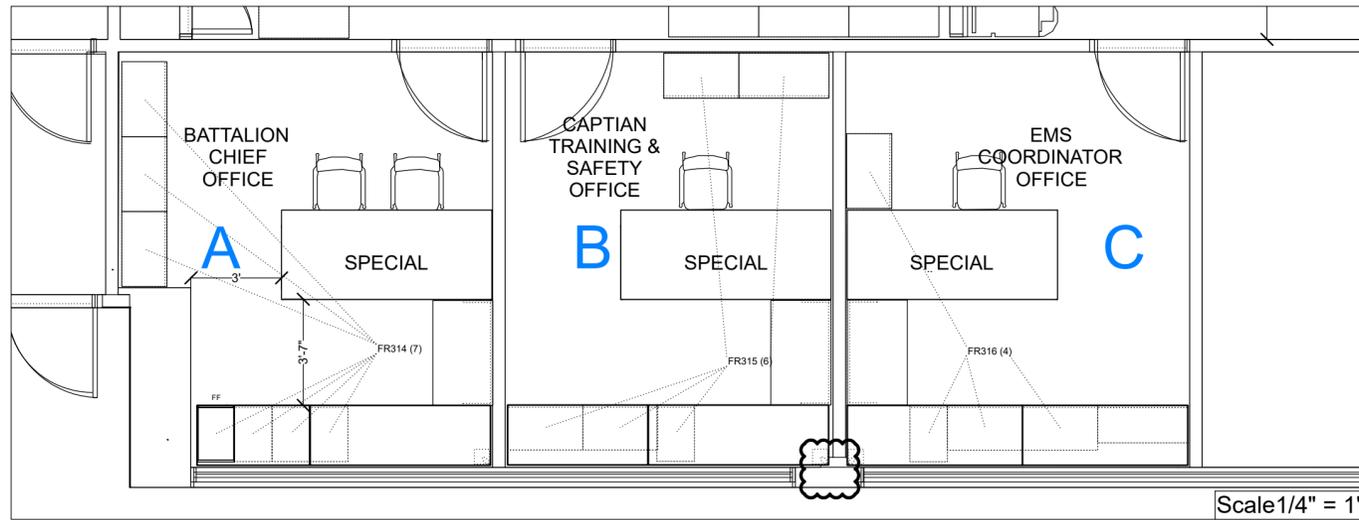

C- EMS COORDINATOR B - CAPT. TRAINING & SAFETY A- BATTALION CHIEF

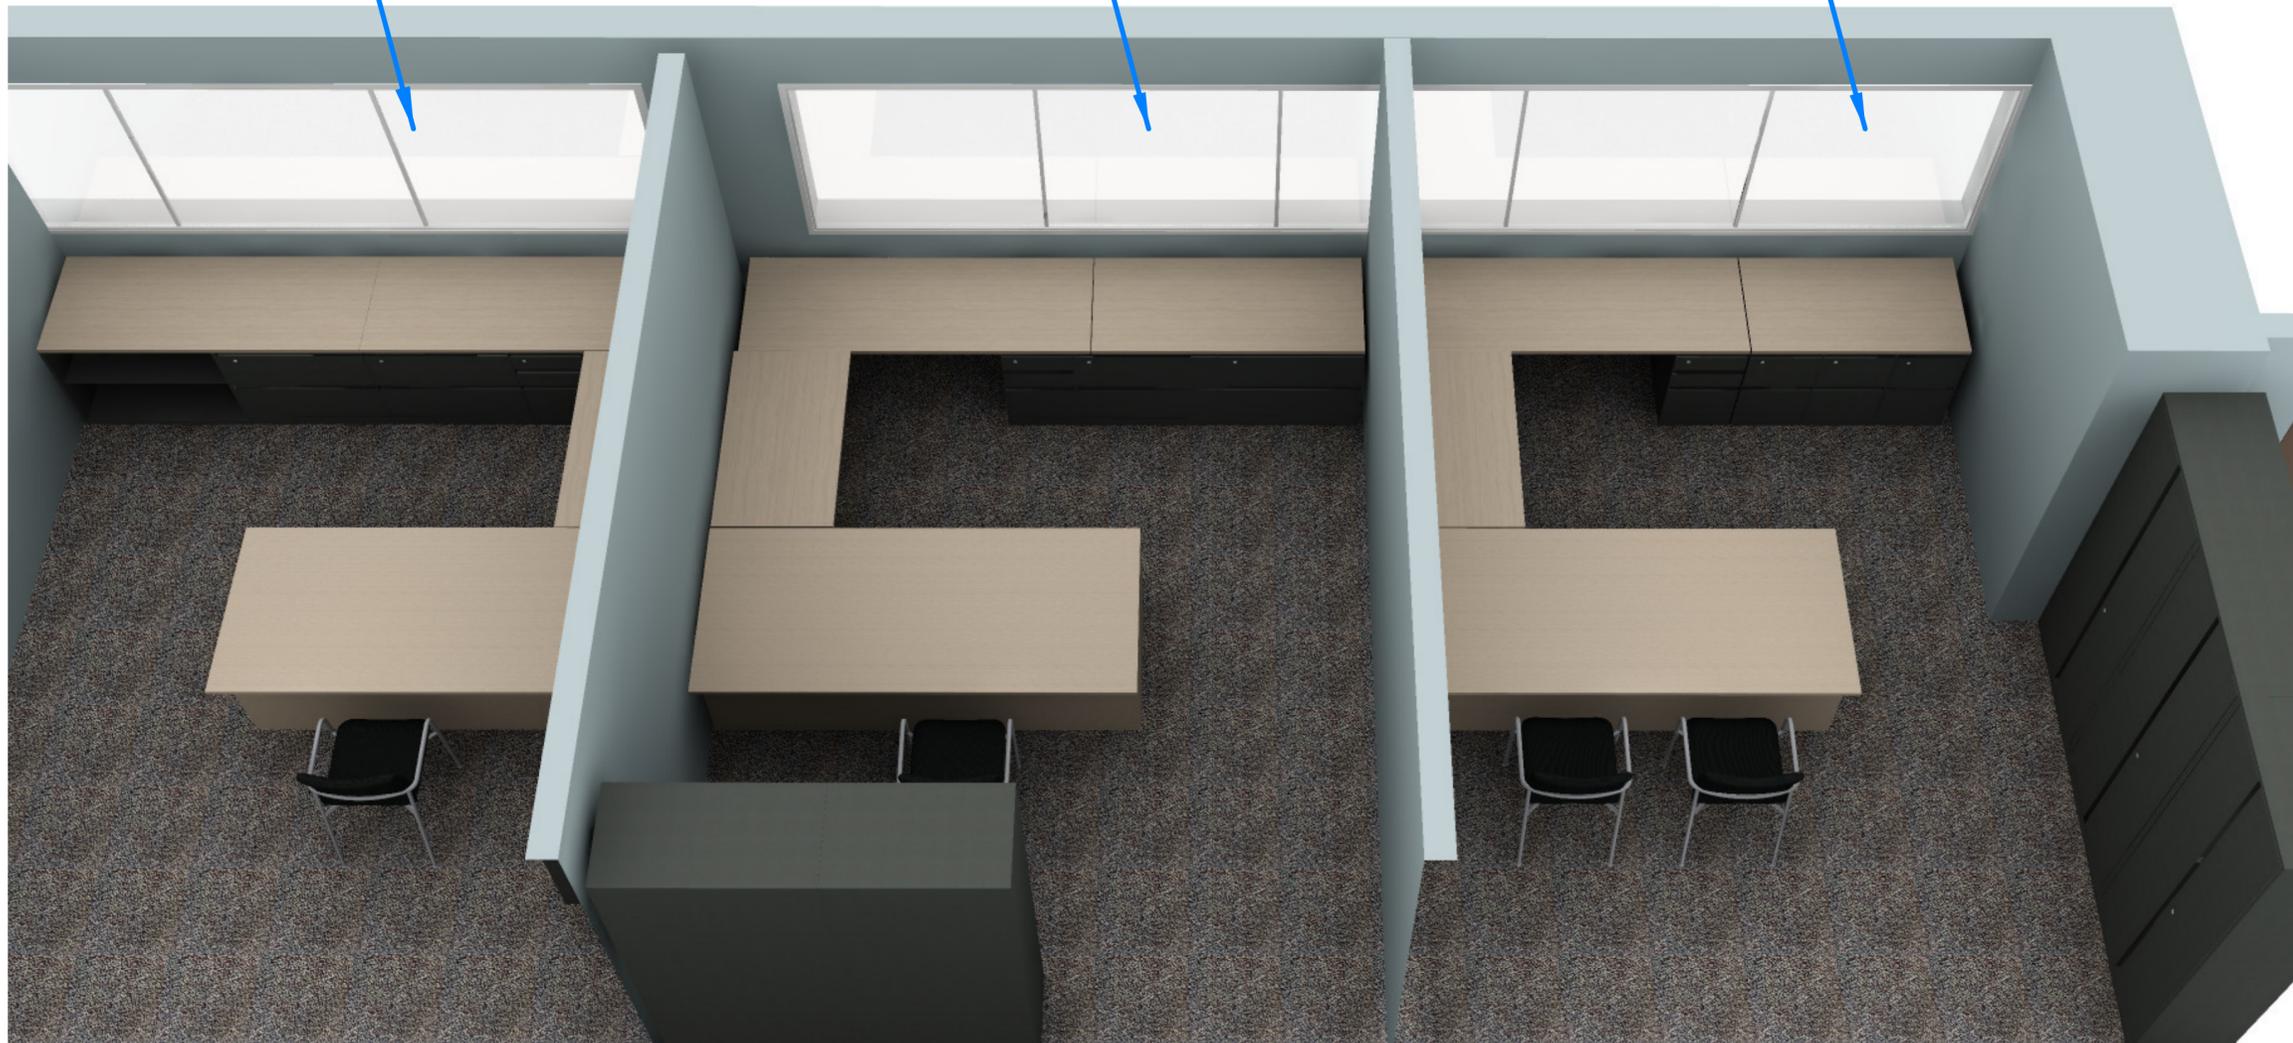

Preliminary



General Notes:
 Not for construction
 All structural, mechanical and electrical engineering is the responsibility of others.
 All furniture and design drawings are in confidence and dissemination may not be made without prior written consent of NBS. All common law rights of copyright and otherwise are hereby specifically reserved.
 Final furniture fit and placement is subject to any variation from this plan due to construction changes, field conditions, material differences or changes required for any reason with notification to NBS.
 If NBS did not design this project, NBS does not assume responsibility for the design, specification of parts or application of products included in this bid. NBS has only responded to the pricing request for the specifications provided.

Plot Date:	01/21/20
Revision Dates:	02/03/20 03/03/20 06/22/20 09/28/20 10/01/20 00/00/00


Account Executive:	C. DEZIO
Designer:	TBD
Project Manager:	N.FIELDS
Project Folder:	192856
Hedberg Order #:	TBD

City of Rochester Hills
 111 Horizon Court
 Rochester Hills, Michigan
 Project: **FIRE DEPT ADMIN BLDG**

S:\1_CUST\2019\CITY OF ROCHESTER HILLS\192856-FIRE DEPT ADMIN BLDG-111 HORIZON




D - ADMIN TYPICAL

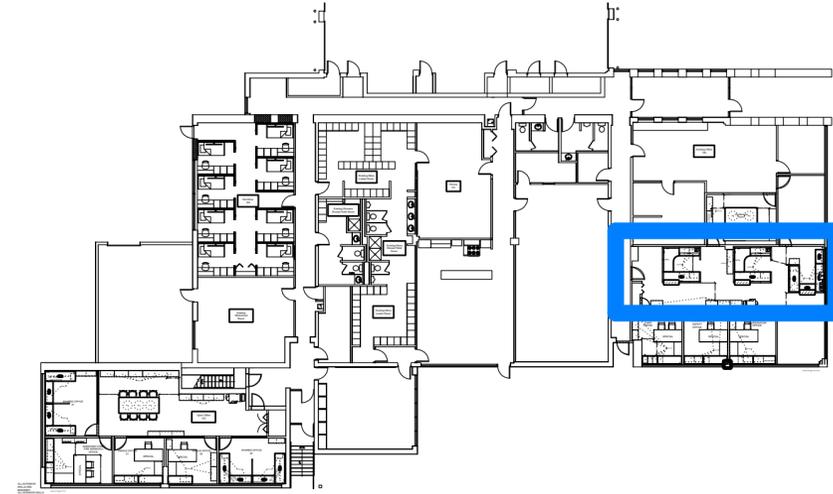

E - PRINTER STATION



F- ADMIN TRANSACTION

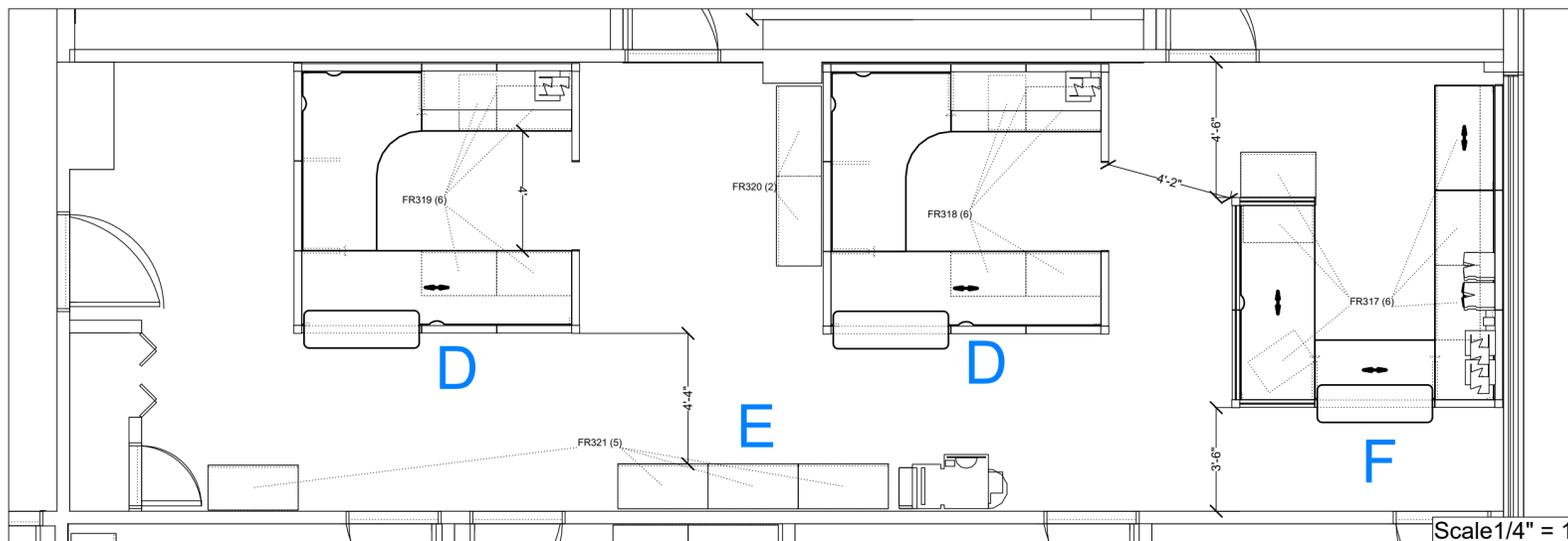

Preliminary



2595 Bellingham Troy, MI 48063
 p: 248.823.5400 f: 248.823.5401
 www.YourNBS.com

General Notes:
 Not for construction
 All structural, mechanical and electrical engineering is the responsibility of others.
 All furniture and design drawings are in confidence and dissemination may not be made without prior written consent of NBS. All common law rights of copyright and otherwise are hereby specifically reserved.
 Final furniture fit and placement is subject to any variation from this plan due to construction changes, field conditions, material differences or changes required for any reason with notification to NBS.
 If NBS did not design this project, NBS does not assume responsibility for the design, specification of parts or application of products included in this bid. NBS has only responded to the pricing request for the specifications provided.

Plot Date:	01/21/20
Revision Dates:	02/03/20 06/22/20 09/02/20 09/28/20 10/01/20 00/00/00

Account Executive:	C. DEZIO
Designer:	TBD
Project Manager:	N.FIELDS
Project Folder:	192856
Hedberg Order #:	TBD

City of Rochester Hills
 111 Horizon Court
 Rochester Hills, Michigan
 Project: **FIRE DEPT ADMIN BLDG**



Component Plan
 F1

s:\1_CUST\2019\CITY OF ROCHESTER HILLS\192856\FIRE DEPT ADMIN BLDG-111 HORIZON

NOTE: NO POWER. FOR USE W/ EXISTING CHAIRS



G - NEW CONFERENCE TABLE

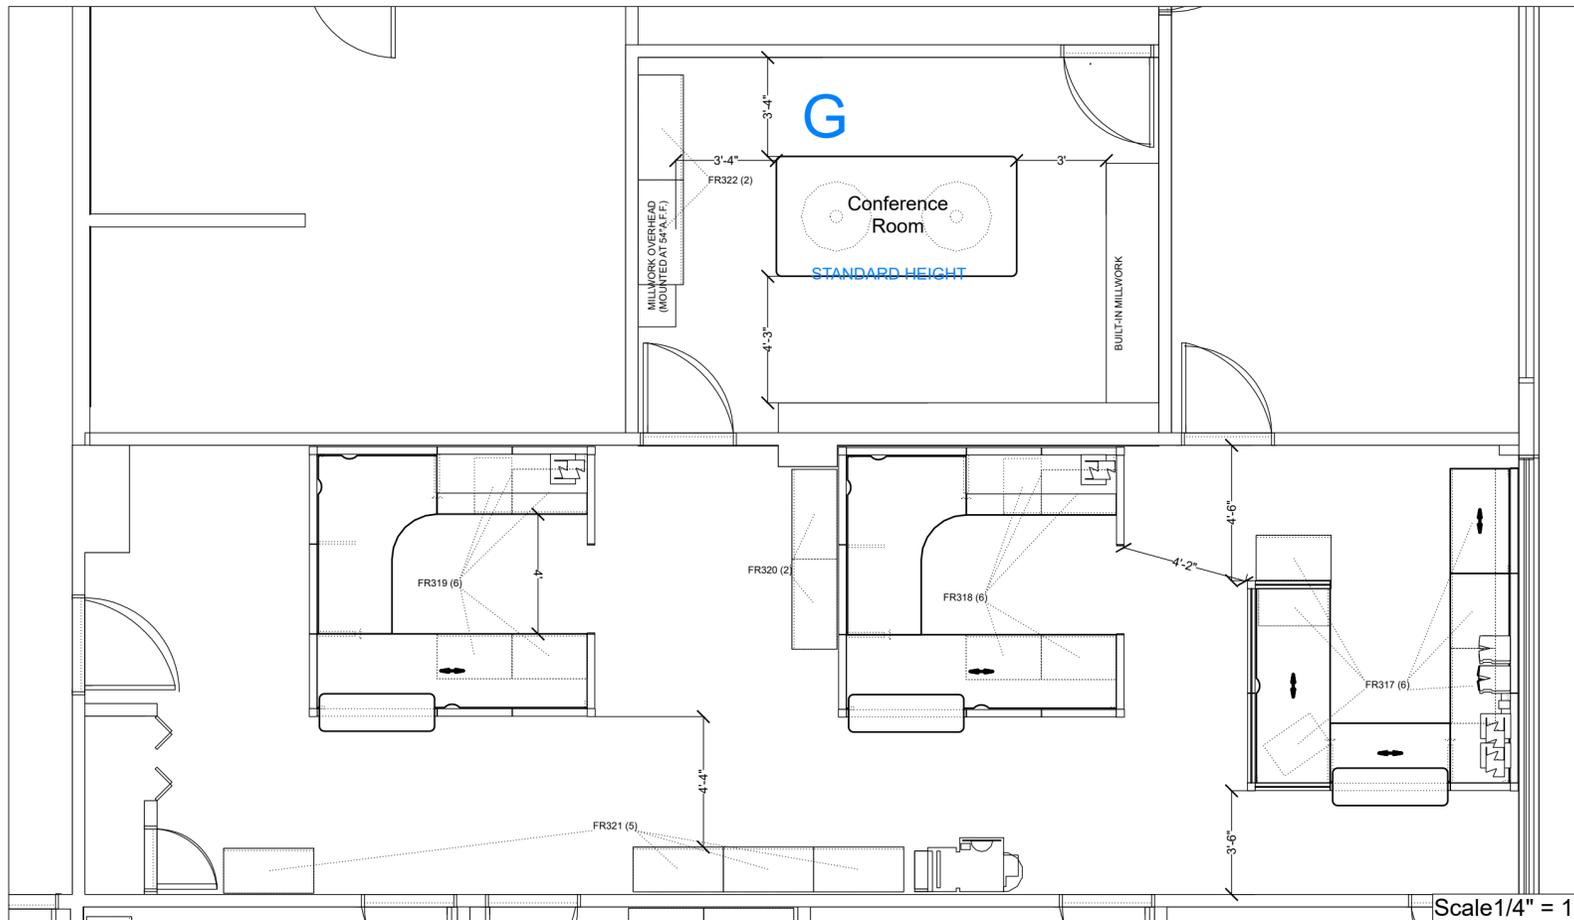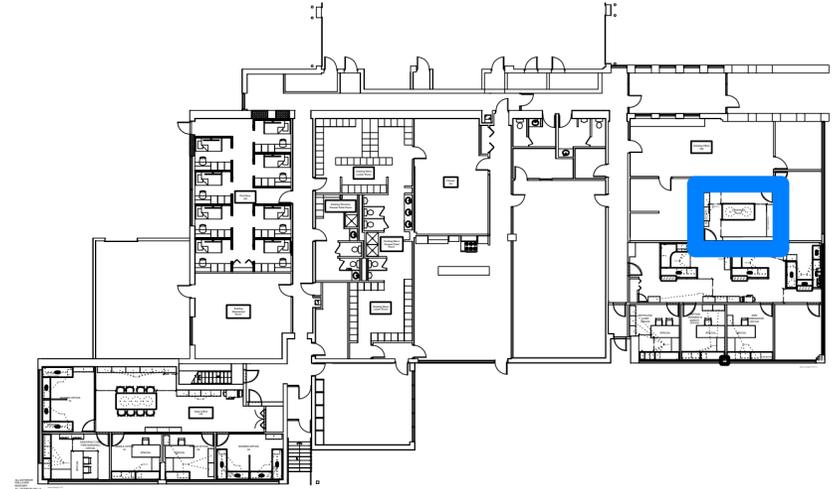

Preliminary



2595 Bellingham Troy, MI 48063
 p: 248.823.5400 f: 248.823.5401
 www.YourNBS.com

General Notes:
 Not for construction
 All structural, mechanical and electrical engineering is the responsibility of others.
 All furniture and design drawings are in confidence and dissemination may not be made without prior written consent of NBS. All common law rights of copyright and otherwise are hereby specifically reserved.
 Final furniture fit and placement is subject to any variation from this plan due to construction changes, field conditions, material differences or changes required for any reason with notification to NBS.
 If NBS did not design this project, NBS does not assume responsibility for the design, specification of parts or application of products included in this bid. NBS has only responded to the pricing request for the specifications provided.

Plot Date:	01/21/20
Revision Dates:	02/02/20 03/03/20 06/22/20 09/28/20 10/01/20 00/00/00

Account Executive:	C. DEZIO
Designer:	TBD
Project Manager:	N.FIELDS
Project Folder:	192856
Hedberg Order #:	TBD

City of Rochester Hills
 111 Horizon Court
 Rochester Hills, Michigan
 Project: **FIRE DEPT ADMIN BLDG**

Component Plan
 F1

s:\1_CUST\2019\CITY OF ROCHESTER HILLS\192856-FIRE DEPT ADMIN BLDG-111 HORIZON