




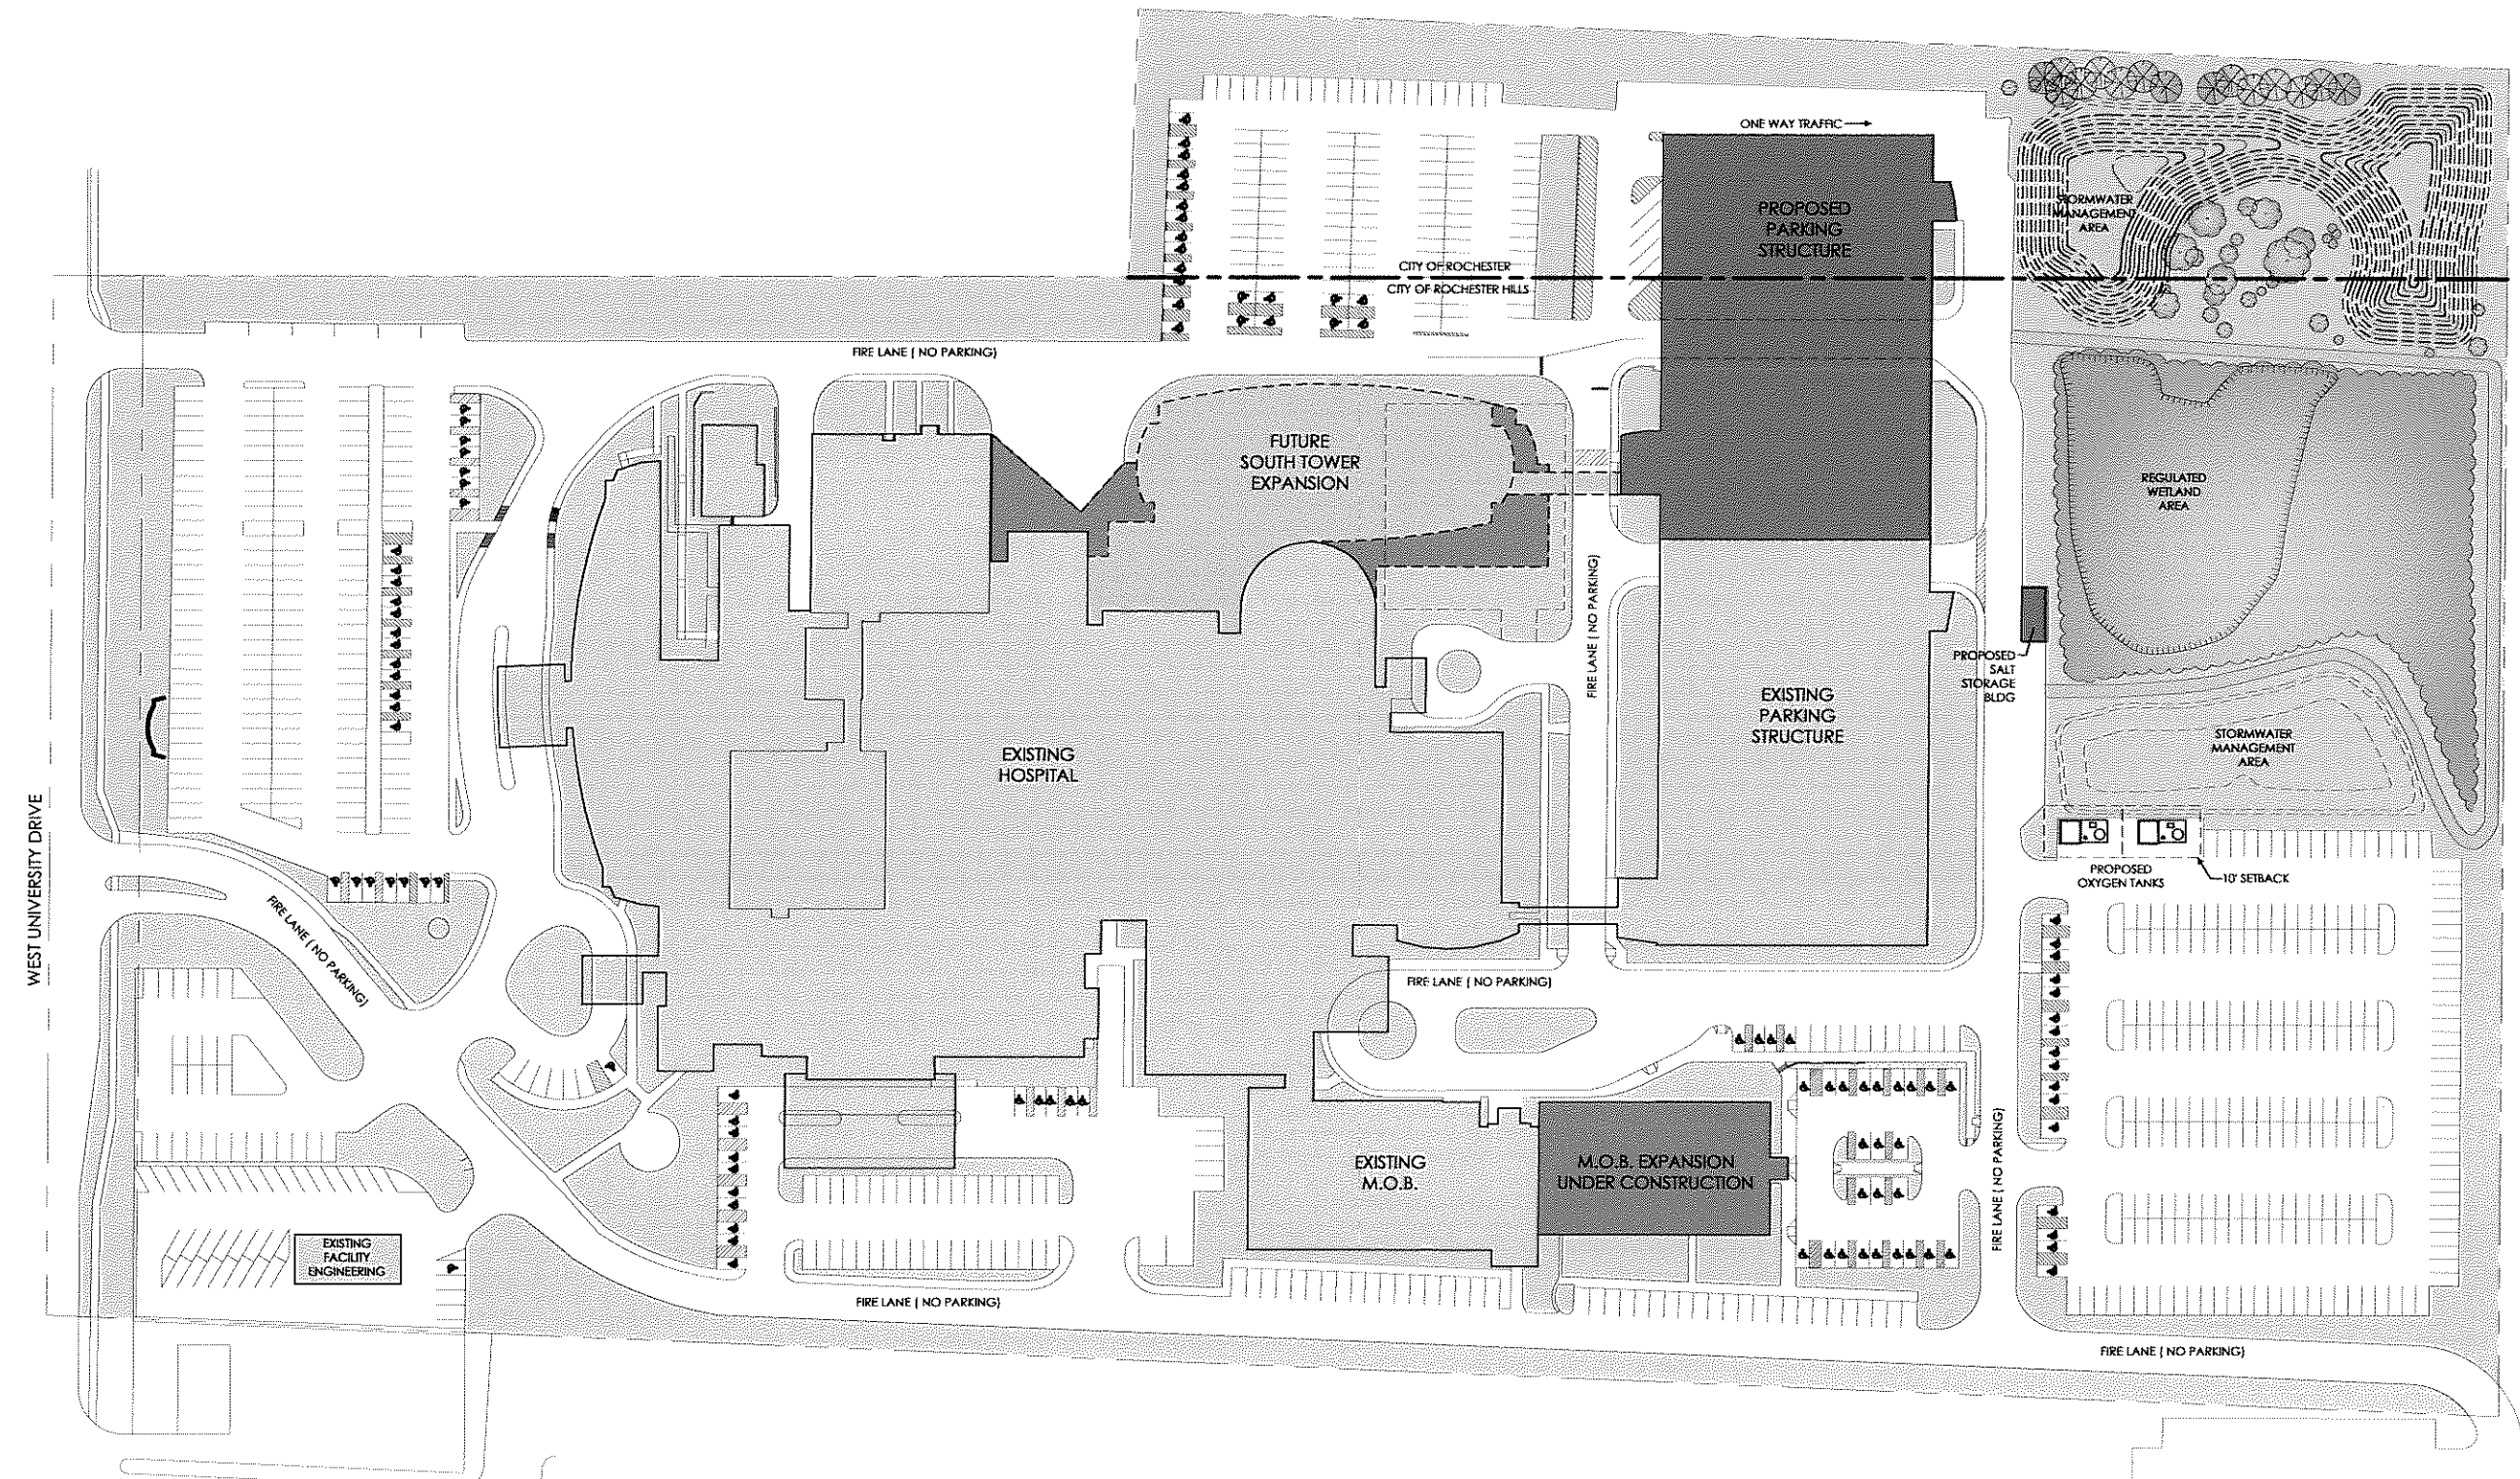

Albert Kahn
Albert Kahn
7430 Secor
Detroit, Mich
Albert Kahn Ass
the Albert Kahn

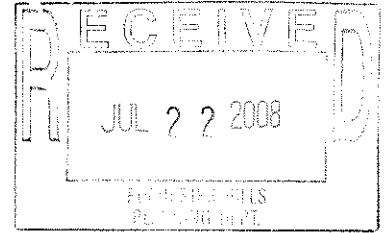

CRITTENTON HOSPITAL MASTER PLAN
 ROCHESTER HILLS, MI
 JULY 21, 2008

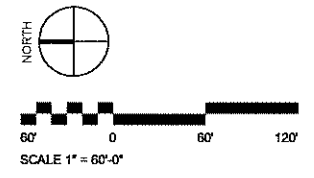

Issue No. D

DISCLAIMER
 Albert Kahn Associates, Inc. is not responsible for the development of a project, the design, construction, or operation of a project, or for any claims, damages, or liabilities, including reasonable attorneys' fees, arising from the use of the information contained herein. The information contained herein is the property of Albert Kahn Associates, Inc. and is not to be used for any other purpose without the express written consent of Albert Kahn Associates, Inc.

In Charge
 Designed
 Drawn By
 Checked
 Approved
 Sheet Title

MASTER

Job Number

02530-AL