


**MAJOR ROAD REHABILITATION  
SHADOW WOODS SUBDIVISION (POWDERHORN RIDGE)  
CITY FILE #E06-023**

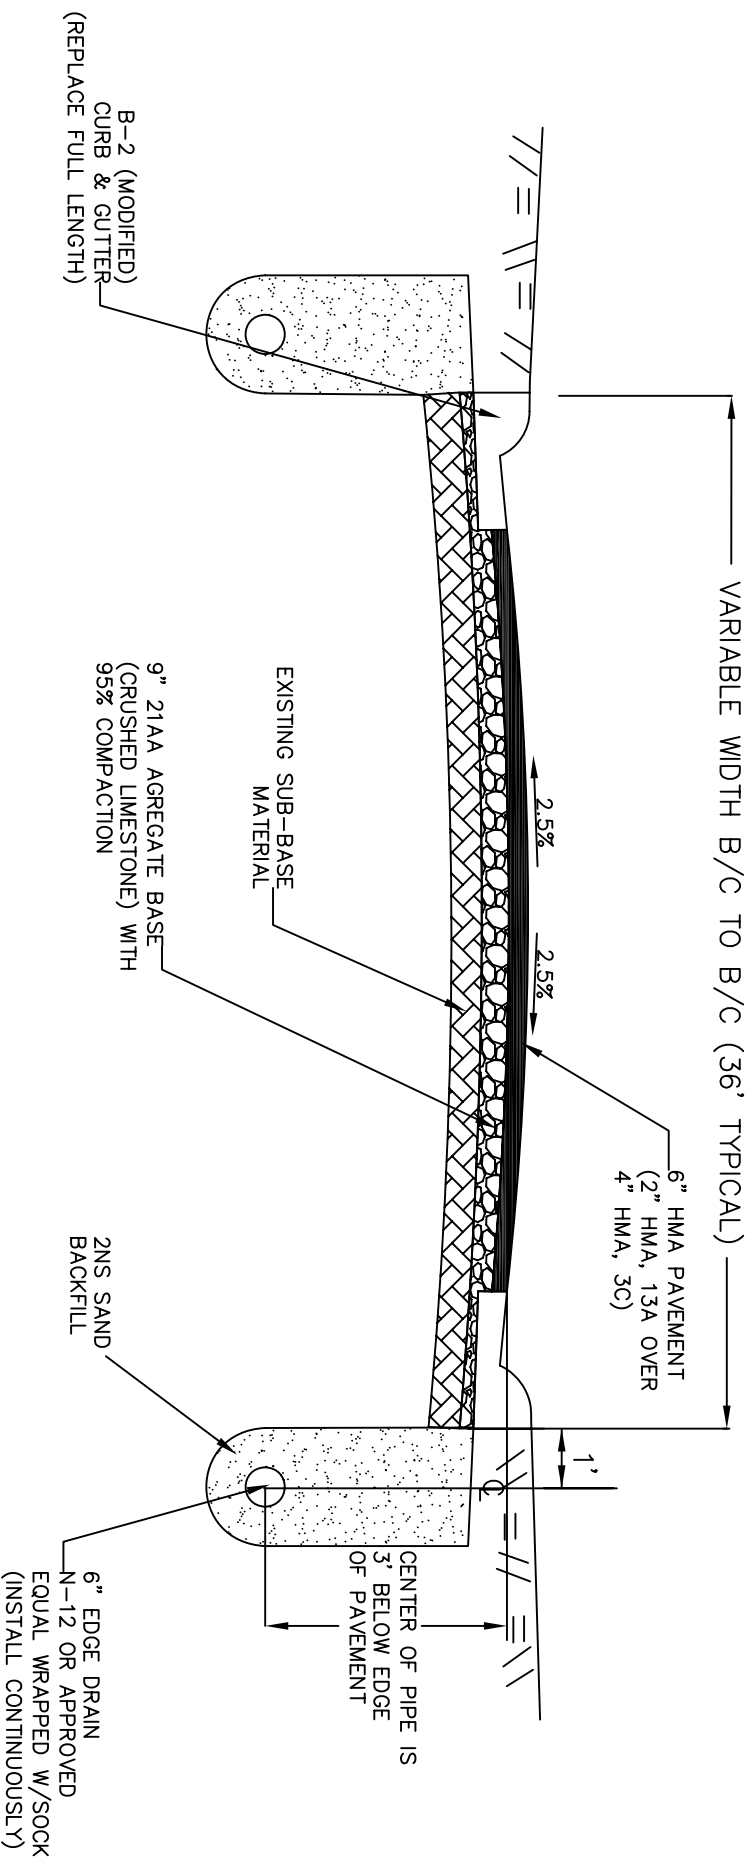

**TYPICAL X-SECTION  
(PROPOSED)**

**NOTE:** THE PROPOSED CROSS-SECTION WITHIN THE R.O.C. RIGHT-OF-WAY SHALL CONSIST OF 2" HMA, 4C OVER 2" HMA, 3C OVER 5" HMA, 2C OVER 9" 21AA AGGREGATE BASE (CRUSHED LIMESTONE).  
**NOTE:** HMA BOND COAT (SS-1H OR APPROVED EQUIVALENT @ 0.1 GAL/SYD) INCIDENTAL. PLACE ALONG CURB FACE AND PAVEMENT SURFACE.  
**NOTE:** SEE GEOTECHNICAL REPORTS IN APPENDIX C FOR EXISTING PAVEMENT X-SECTION INFORMATION

CITY OF ROCHESTER HILLS  
**Traffic Safety Division**  
1000 ROCHESTER HILLS DRIVE  
ROCHESTER HILLS, MICHIGAN 48309  
PHONE : (313) 656-4640

