



EXHIBIT "A"

SANITARY SEWER EASEMENT

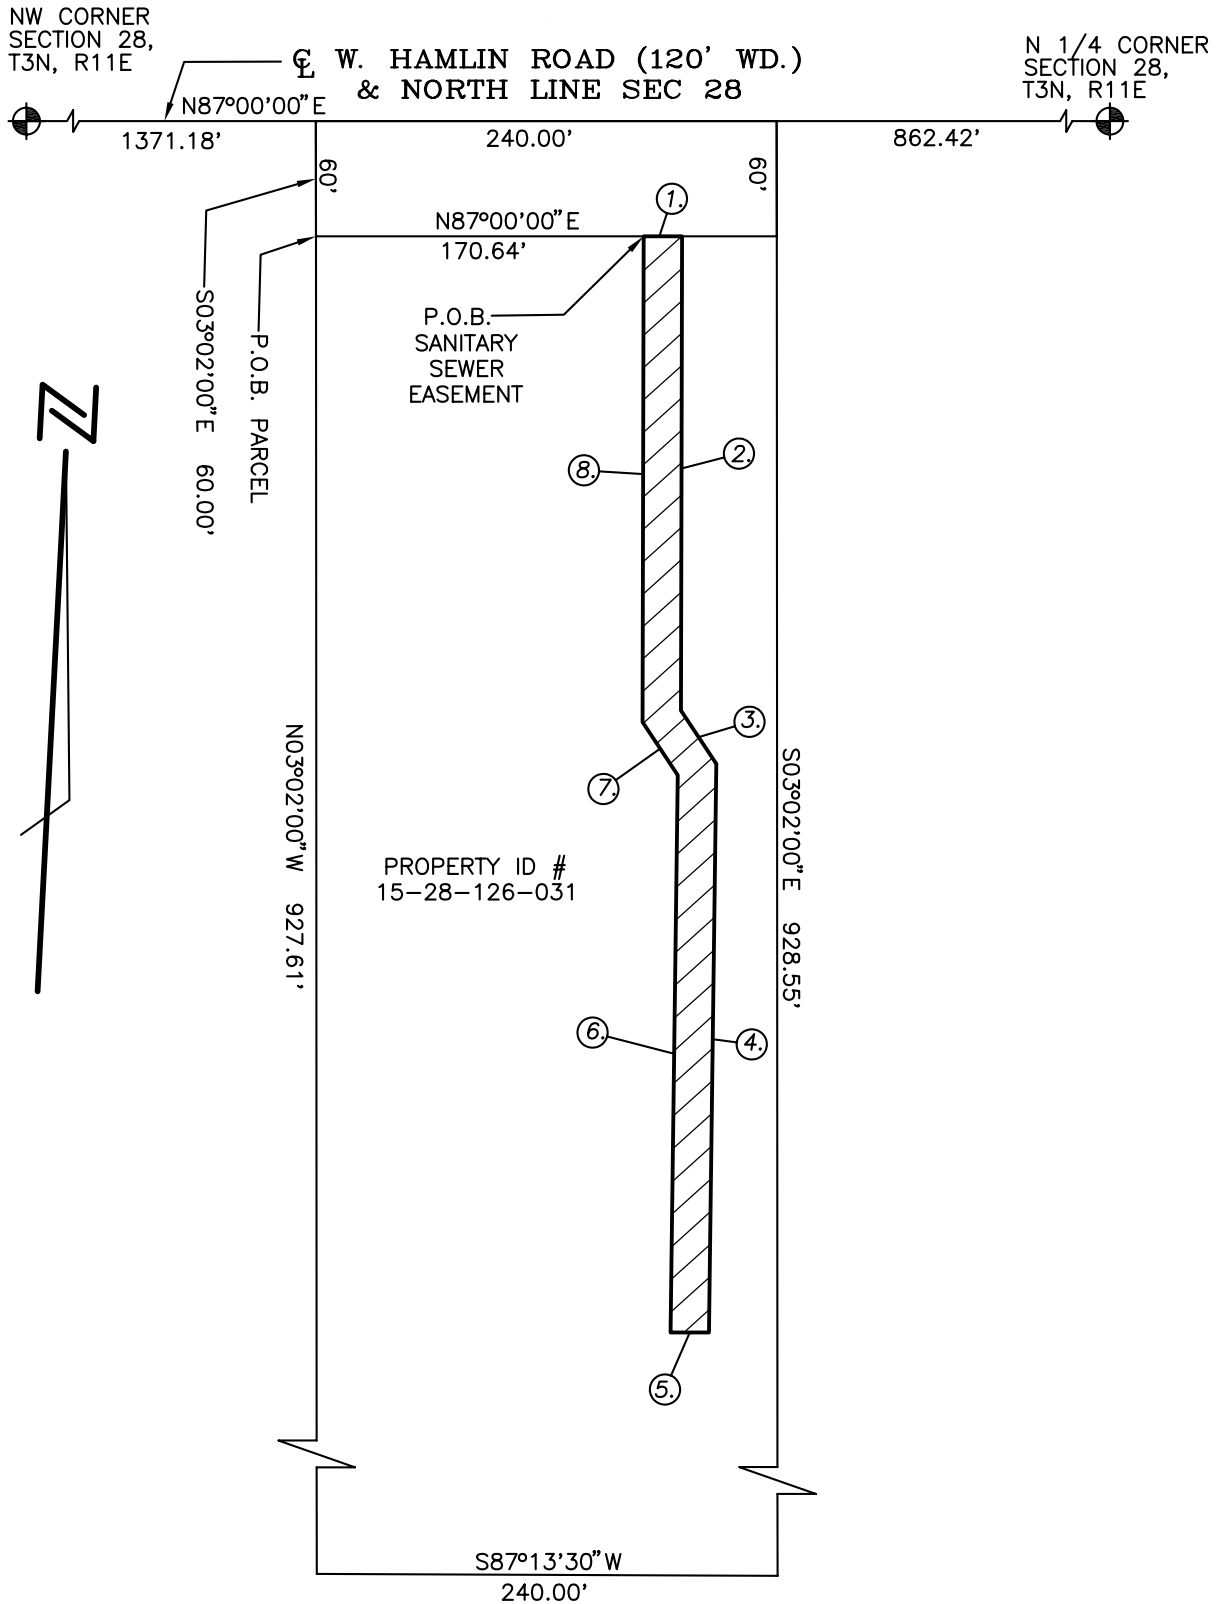

LINE TABLE

1.	N.87°00'00" E.	20.00'
2.	S.02°52'52" E.	246.93'
3.	S.36°28'02" E.	33.31'
4.	S.02°15'17" E.	296.16'
5.	S.86°58'00" W.	20.00'
6.	N.02°15'17" W.	290.28'
7.	N.36°28'02" W.	33.19'
8.	N.02°52'52" W.	252.92'

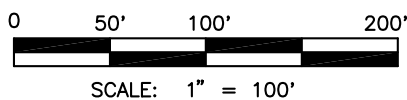

FENN & ASSOCIATES, INC. 13399 West Star Drive
Shelby Township, Michigan 48315
LAND SURVEYORS AND CIVIL ENGINEERS
PH: 586.254.9577 FX: 586.254.9020
www.fennsurveying.com e-mail: surveying@fennsurveying.com

CLIENT: C & D BUILDING, L.L.C.

DATE	9-22-06	SCALE	1"=100'
DRAWN	DCK	CHECK	RH
JOB NO.	05-041	SHEET	1 OF 2

REV. 05-08-07 PER CITY
REV. 11-14-06 PER CITY