


MAIN FLOOR

"NOT TO SCALE"

1sq = Approx 1ft

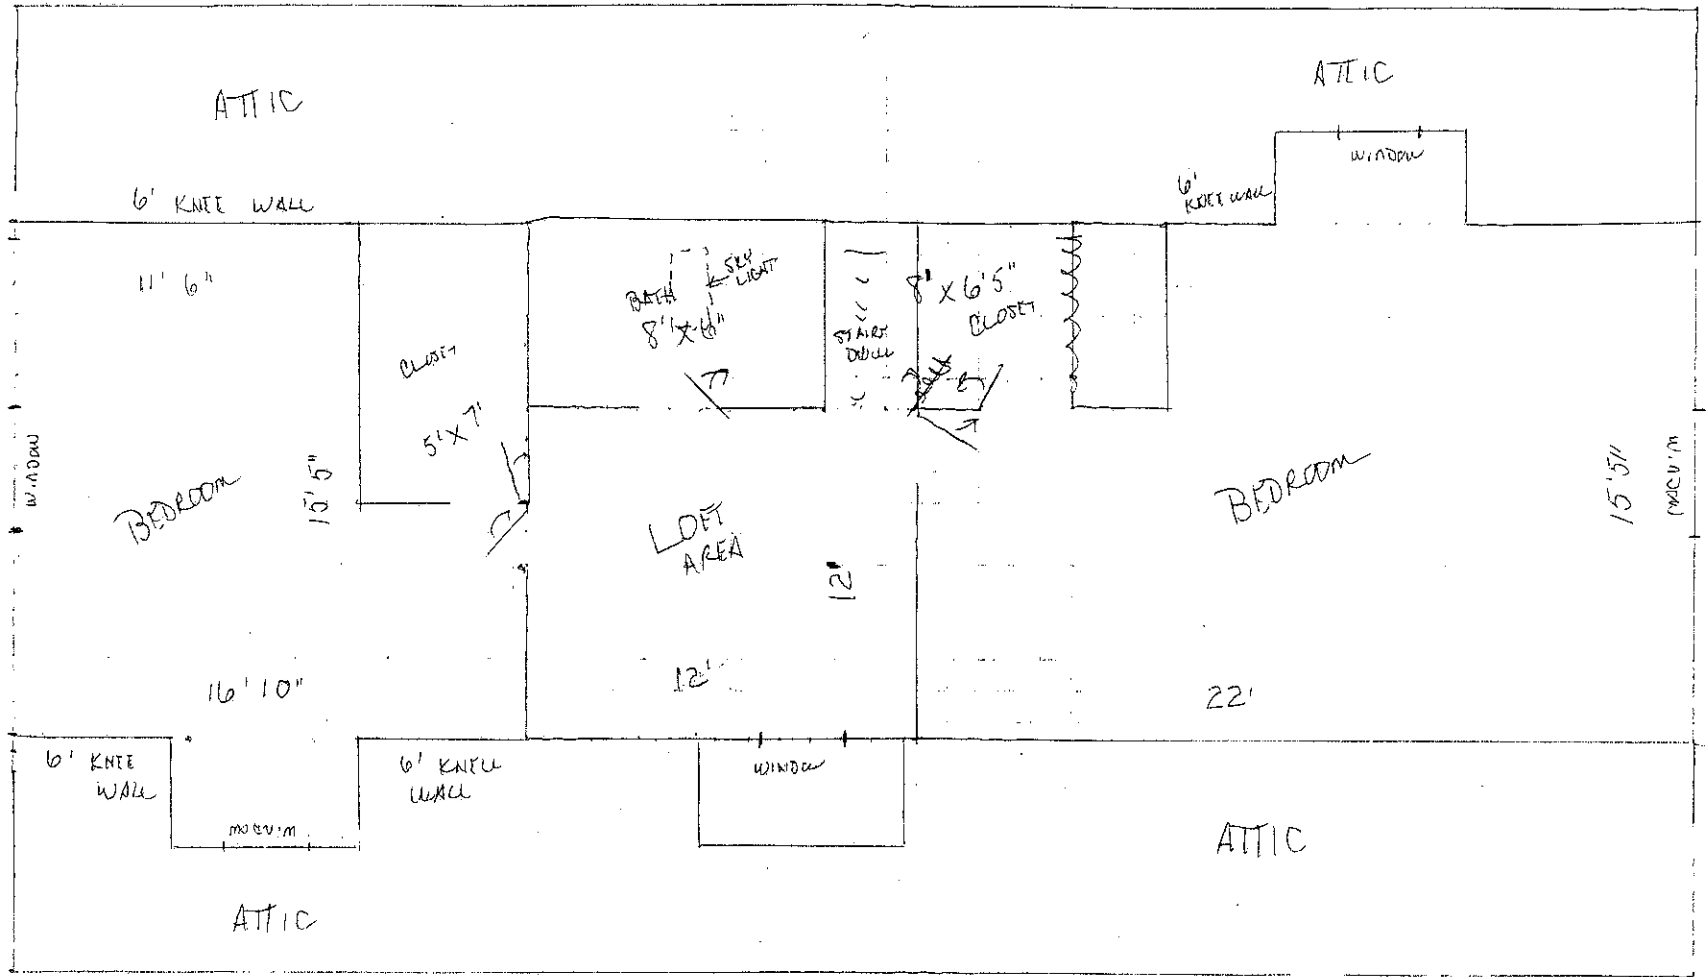

" NOT TO SCALE "

UPPER FLOOR

1sq = Approx 1 FT