


FATHER & SON CONSTRUCTION CO. WORK SHEET

DATE _____

NAME FATHER & SON CONST. Sq. Ft. _____

ADDRESS 430 W. HAMLIN RD. Lin. Ft. _____

CITY ROCHESTER HILLS. PHONE _____

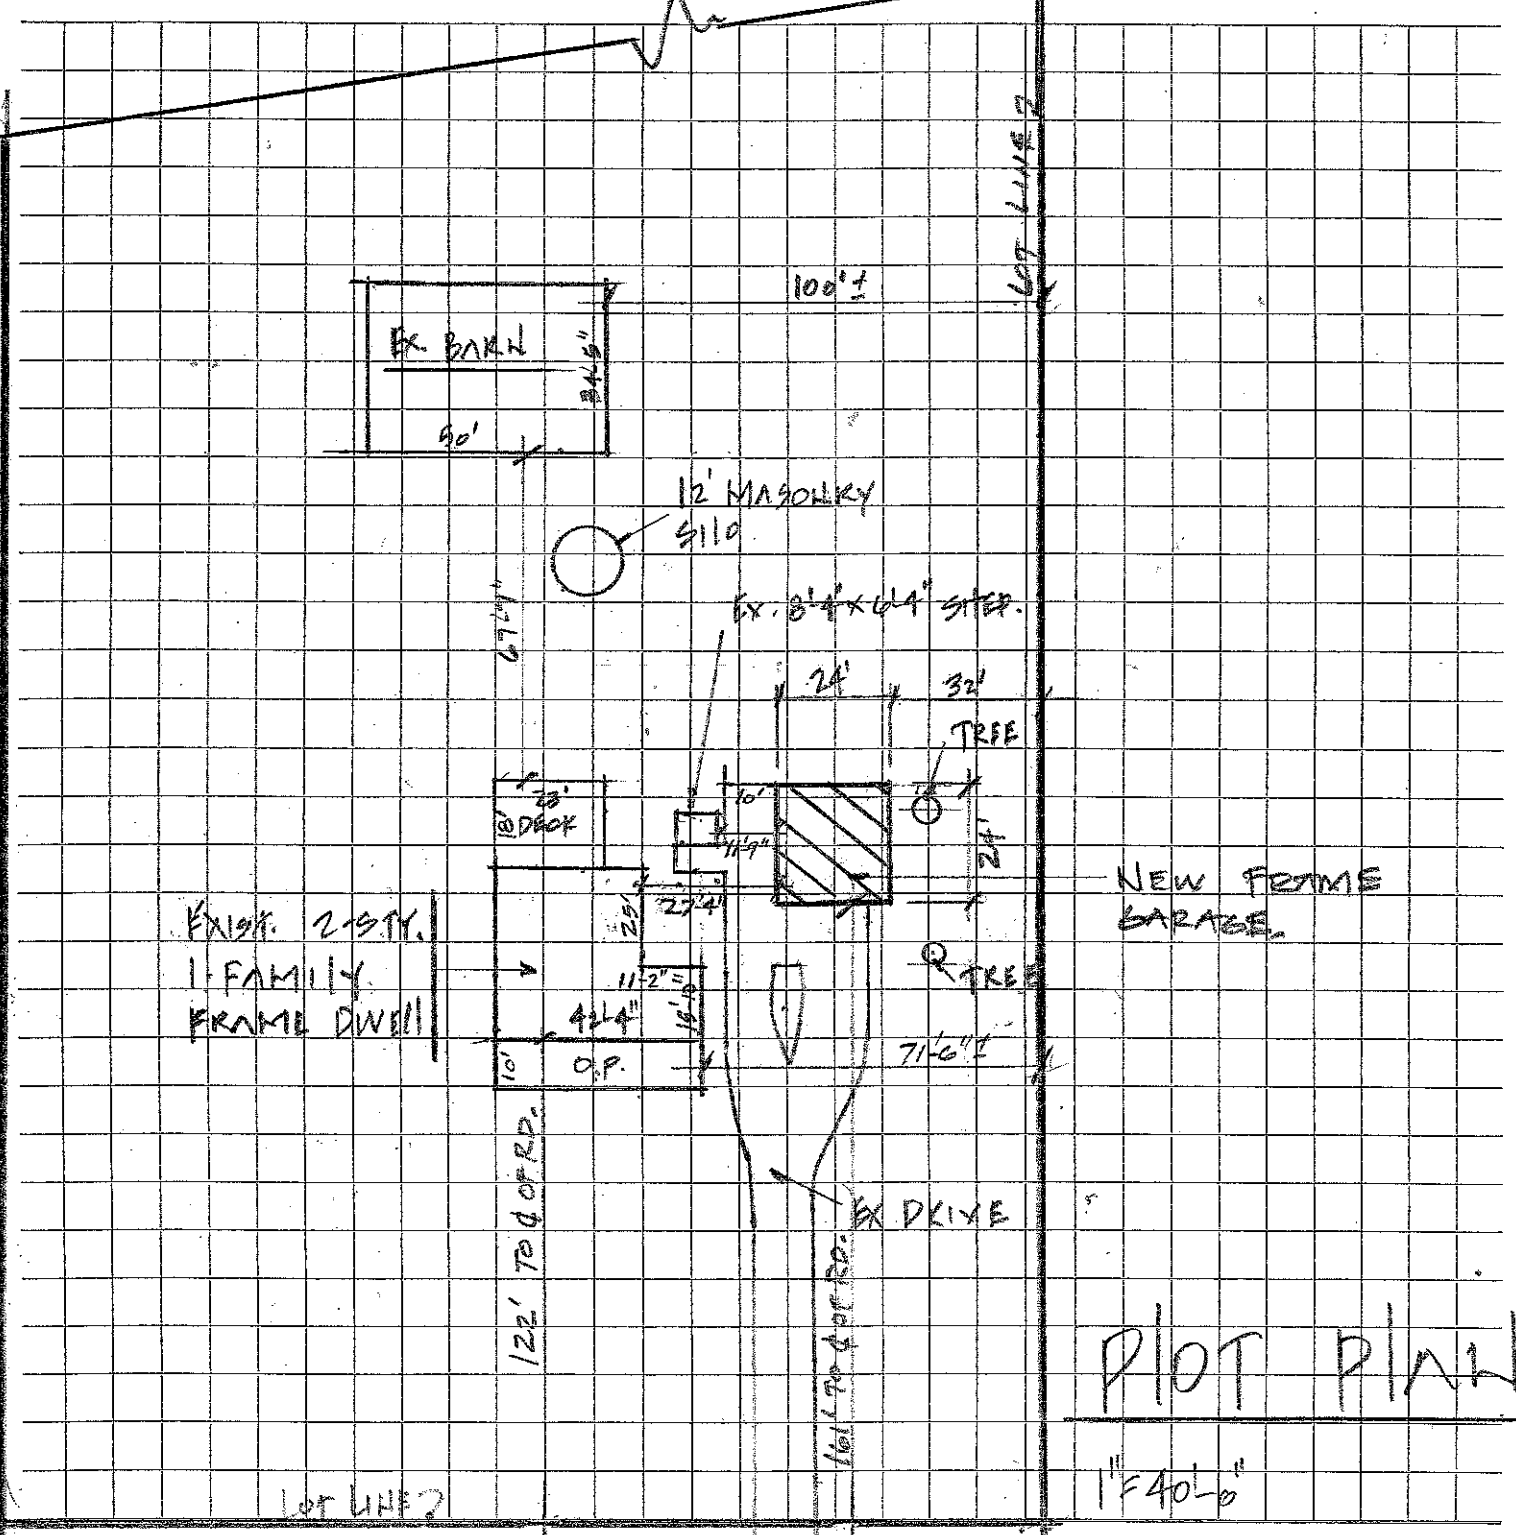

PLOT PLAN

1" = 40'-0"

By _____ Purchaser _____

By HAMLIN RD. Co-Purchaser _____