

# 2009 Concrete Slab Replacement

Sec. 9:  
 Rochdale Dr.  
 Valley Stream Dr.  
 Greenleaf Dr.


Sec. 29 & 30:  
 Bond St.  
 Technology Dr.

City File #E09-002

- ## Location ID
- Complaint Location
- Property Lines
- Subdivision Lines
- Contracted Work



Section 9

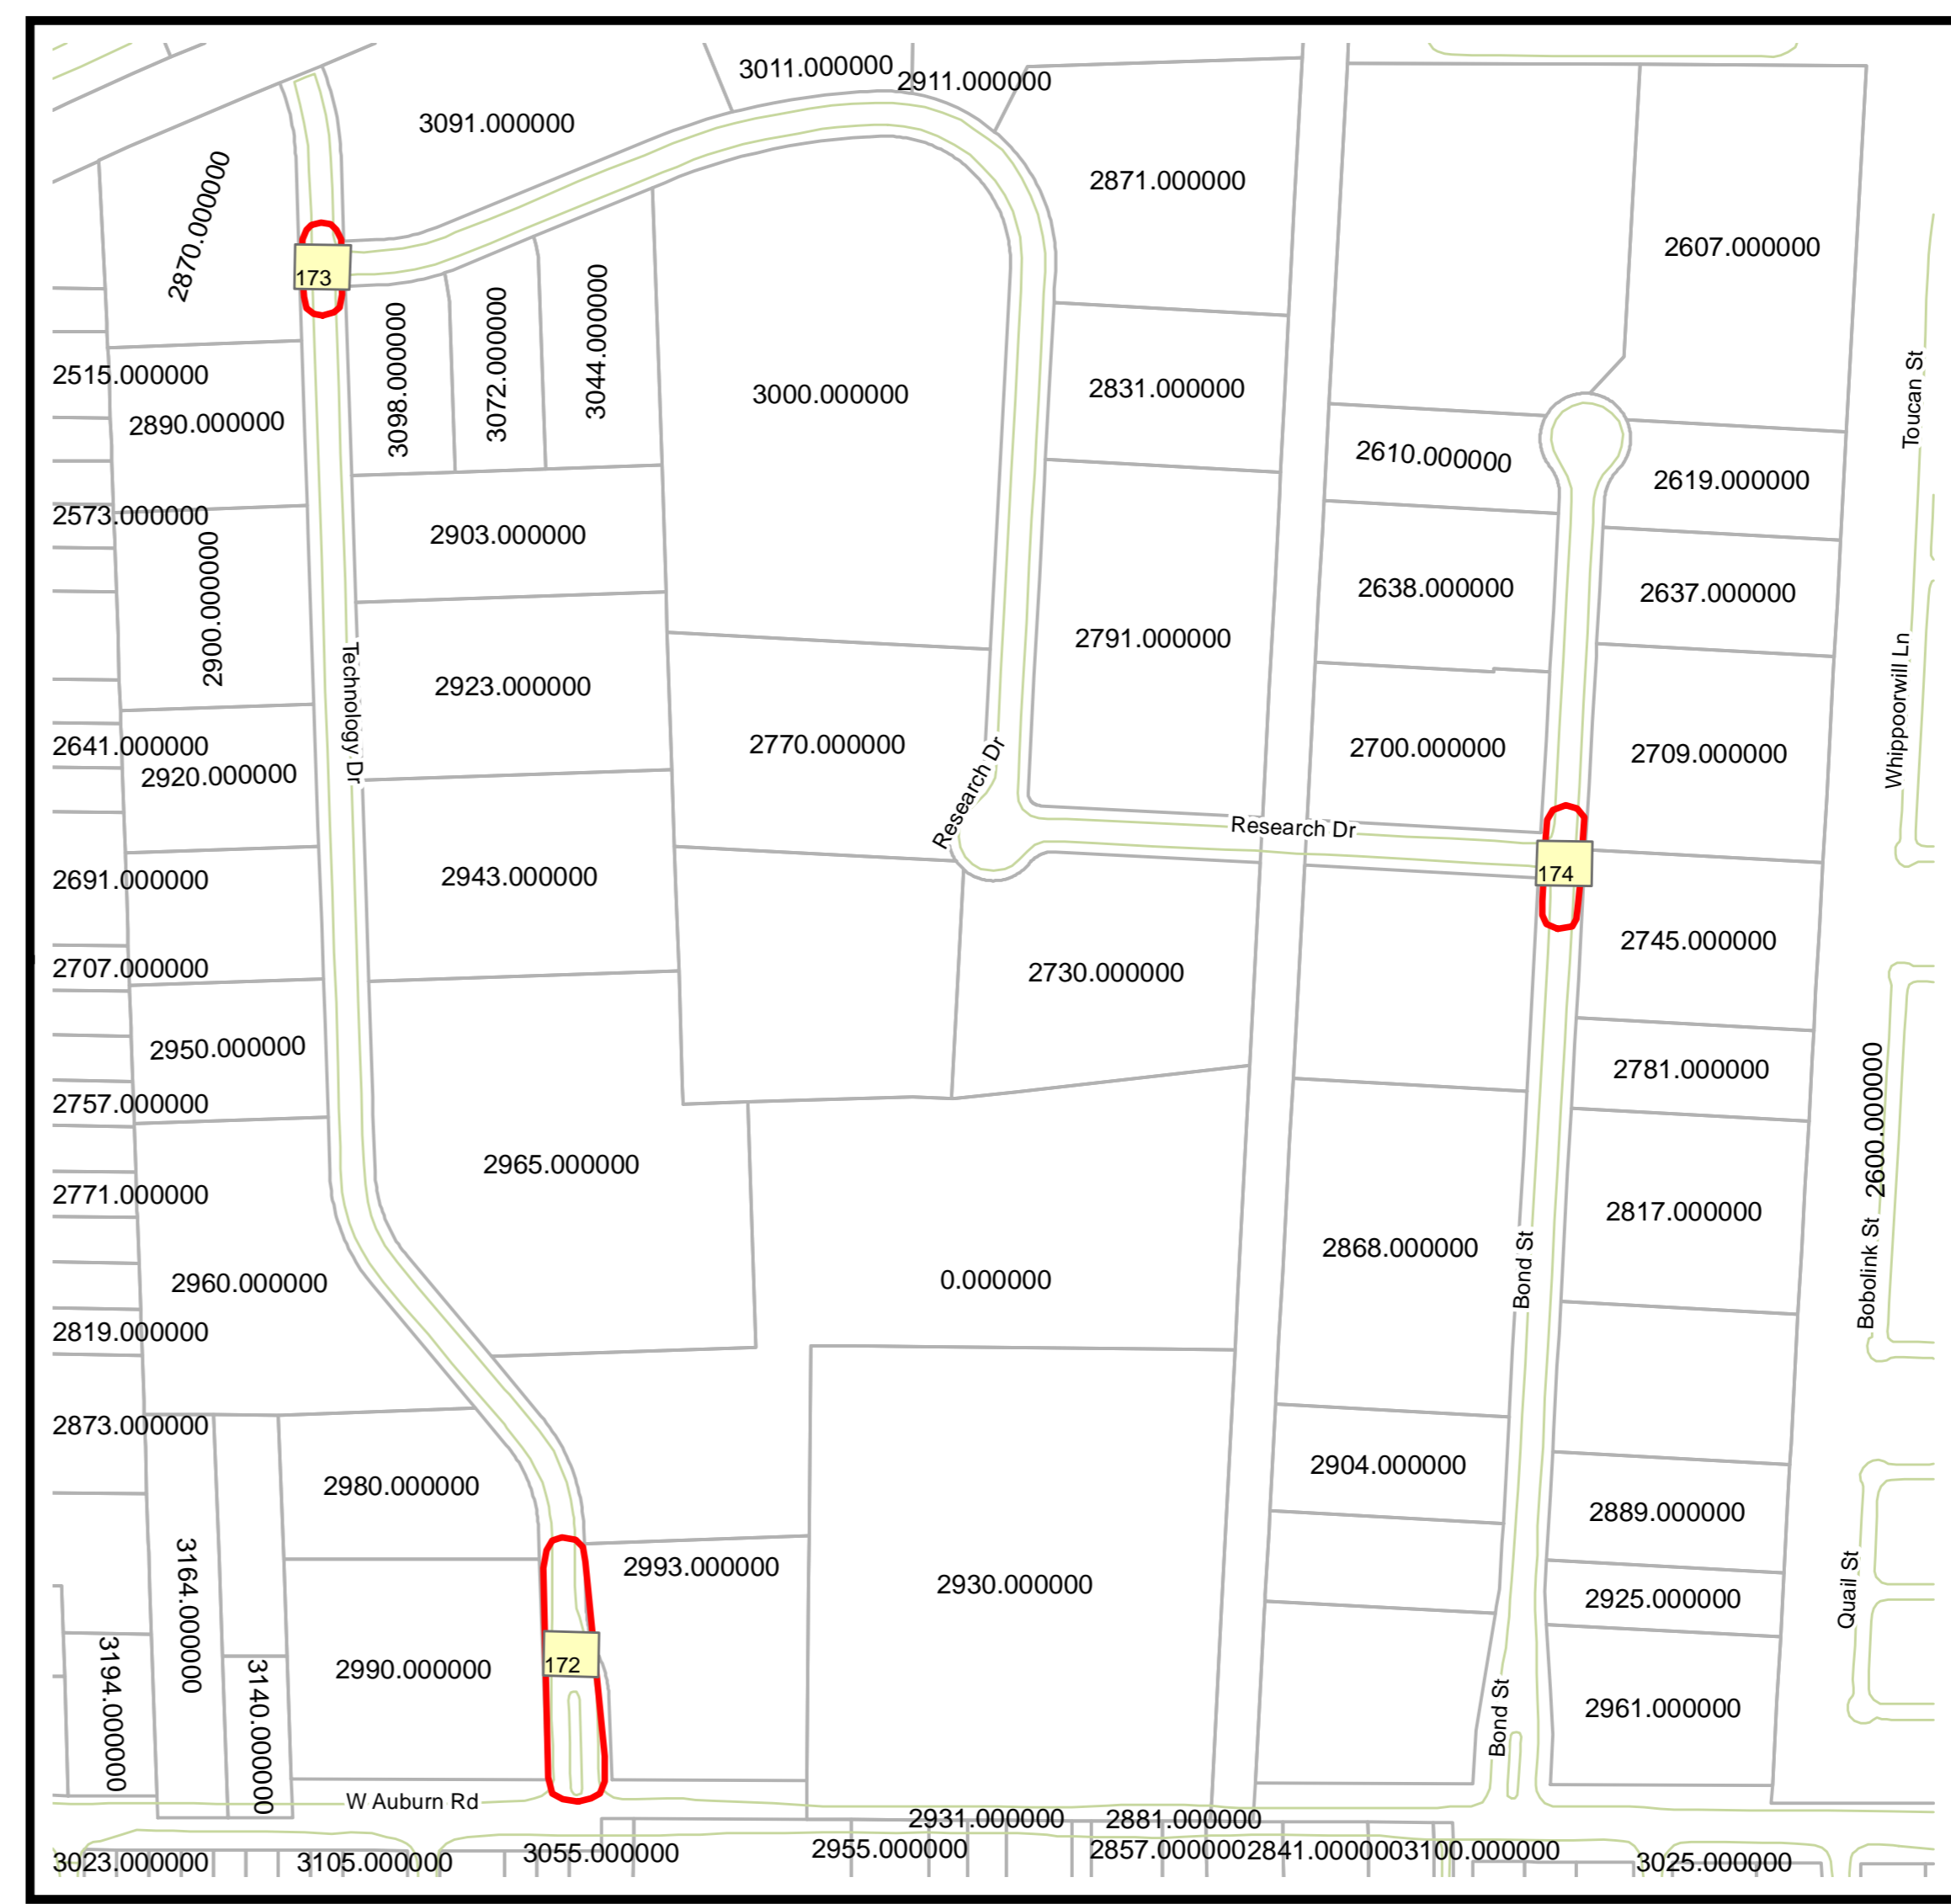

Bond and Technology Drives  
 Section 29 & 30



City of  
**ROCHESTER HILLS**