

USER NAME: M1100001
 DESIGN FILE: I:\2011\02\20110226\S\S15\01.dgn
 QUEUE: V:\proj\BIB\BIB.dwg
 CLB: TEL: I:\MSV\BIB\BIB.dwg\2.dwg
 PEN: TEL: I:\MSV\BIB\BIB.dwg\2.dwg
 TIME: 02-SEP-2011 13:54

P13: MISCELLANEOUS QUANTITIES

BRIDGE PRIORITY	PROJECT PRIORITY	PAY ITEM	UNIT	AMOUNT
1	49	SLOPE PROTECTION, P13	FT	70
		MOBILIZATION, P13	LS	1

NOTES:

- "SLOPE PROTECTION, P13" - INCLUDED IS THE LOCAL MDT EXCAVATION AND VEGETATION REMOVAL, CHANNEL AS NECESSARY TO PROVIDE A UNIFORM STREAMBED SURFACE FOR PLACEMENT OF THE GEOTEXTILE LINER. INCLUDED ALSO IS THE FURNISHING AND INSTALLATION OF THE GEOTEXTILE LINER AND COBBLE STONE TO THE LIMITS AS INDICATED. CONTRACTOR SHALL PROVIDE A SAMPLE OF THIS ROUNDED COBBLE STONE FOR THE ENGINEER'S APPROVAL, PRIOR TO THE BEGINNING OF THIS BRIDGE SITE WORK.
- WORK THIS SHEET WITH SHEET S-16.



555 HULET DRIVE
 BLOOMFIELD HILLS, MICH. P.O. BOX 824
 48303-0824
 PHONE: (248) 454-6300
 FAX (1st Floor): (248) 454-6312
 FAX (2nd Floor): (248) 338-2592
 WEB SITE: http://www.hrc-engr.com


09-2-11	ISSUED FOR BIDS
08-25-11	75% FOR OWNER'S REVIEW
08-17-11	50% FOR OWNER'S REVIEW
DATE	ADDITIONS AND/OR REVISIONS
DESIGNED	R.B.N.
DRAWN	K.R.K.
CHECKED	F.E.S.
APPROVED	W.H.A.

CITY OF ROCHESTER HILLS
 2011 BRIDGE
 REHABILITATION
 PROJECT


OAKLAND COUNTY MICHIGAN

P13: PAINT CREEK TRAIL BRIDGE OVER PAINT CREEK


HRC JOB NO. 20110226	SCALE AS NOTED
DATE AUGUST 2011	SHEET NO. S-15 OF

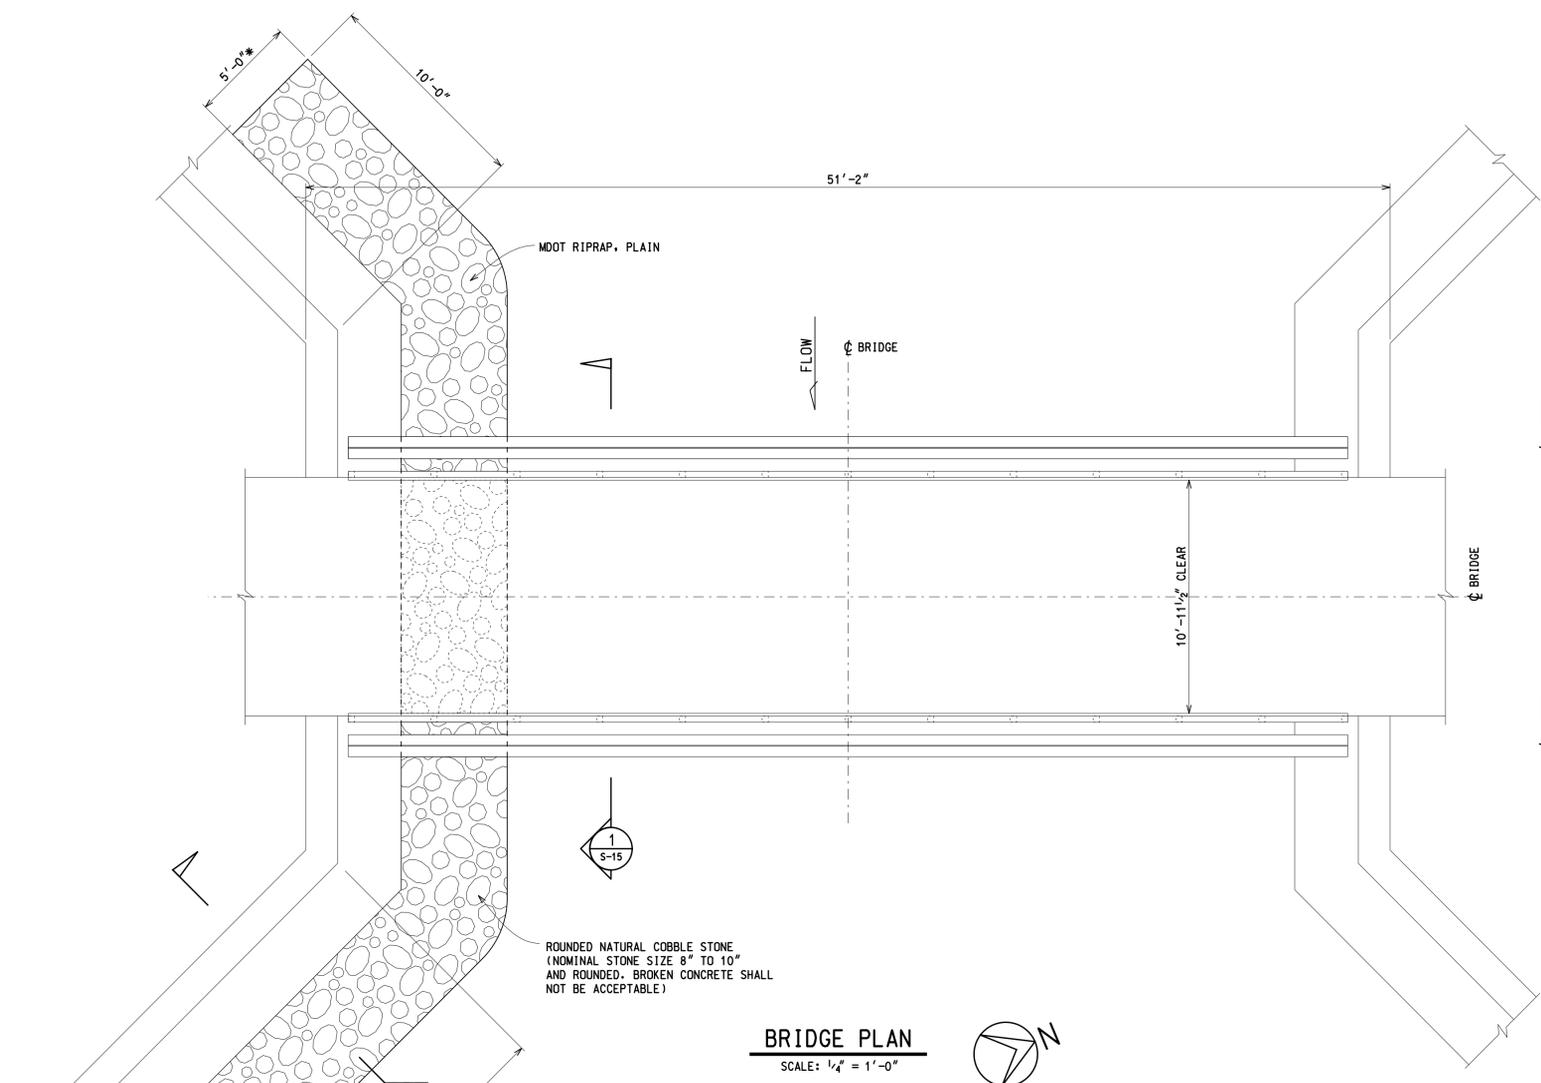

BRIDGE PLAN
SCALE: 1/4" = 1'-0"

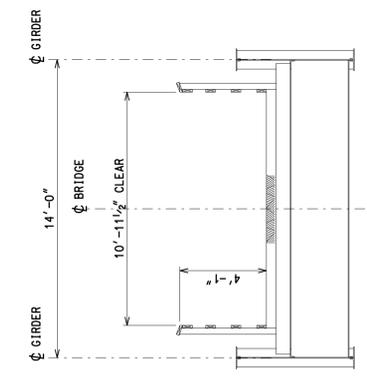

SECTION 1
SCALE: 1/4" = 1'-0"

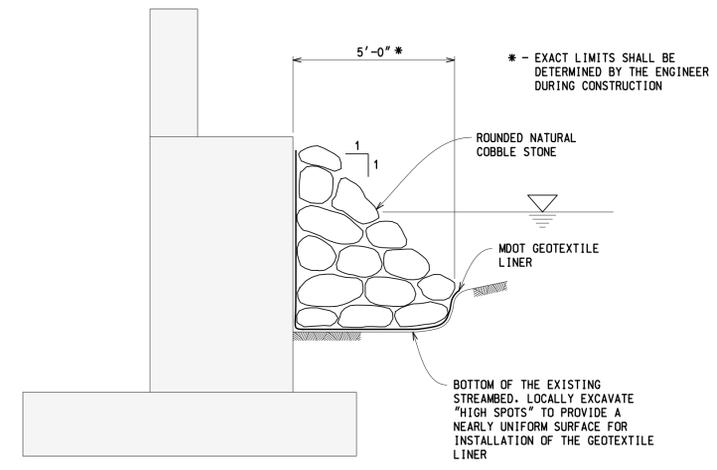

SLOPE PROTECTION SECTION 2
SCALE: 3/8" = 1'-0"