




# 2019 Concrete Road Replacement Program City File # E19-001

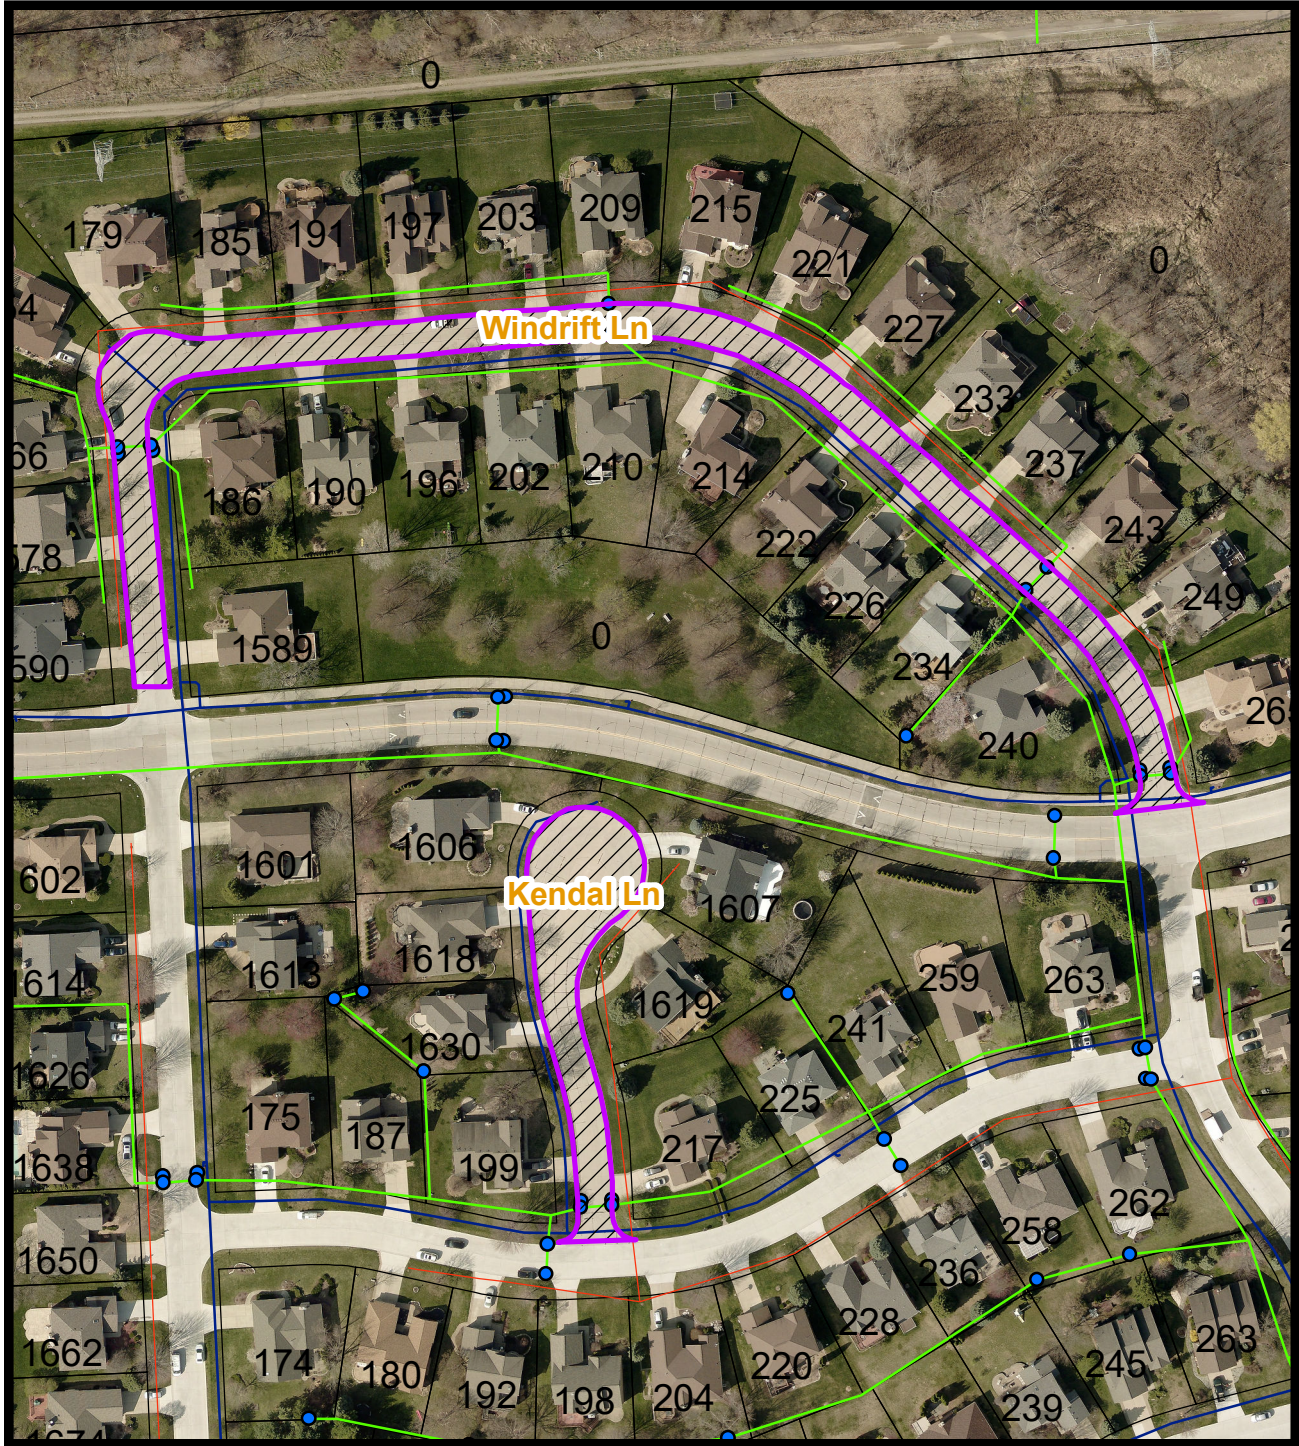

## Section 23 Windrift Ln

Length: 1,229 Ft

Area: 3,919 Syd

## Section 23 Kendal Ln

Length: 348 Ft

Area: 1,656 Syd

## Legend

 Concrete Replacement

 Drain Inlet

 Drain Gravity Closed

 Sewer Gravity Main

 Tax Parcel

 Water Main



1 inch = 150 feet

