



Engineering Consultants  
Infrastructure • Land Development • Surveying

220 W. Congress, Suite 400  
Detroit, MI 48226  
Phone: (313) 967-4700  
Fax: (313) 967-4707

905 South Blvd. East  
Rochester Hills, MI 48307  
Phone: (248) 844-5400  
Fax: (248) 844-5404

10503 Clanton Dr., Suite 600  
Birmingham, MI 48116  
Phone: (810) 534-1400  
Fax: (810) 534-1402

www.sda-eng.com

**3 WORKING DAYS  
BEFORE YOU DIG  
CALL MISS DIG.  
1-800-482-7171**  
For the details on what this means.

NOTE: UTILITY INFORMATION ON THE DRAWING  
MAY BE FROM INFORMATION DISCLOSED TO THIS  
FIRM BY THE VARIOUS UTILITY COMPANIES.  
CITY/COUNTY AGENCIES AND OTHER VARIOUS  
SOURCES. UNDERGROUND UTILITIES WHICH ARE ON  
PLANS, BUT NOT SHOWN ON THIS DRAWING, ARE  
UPON A UTILITY COMPANY'S FINISHED PLANS,  
THEIR LOCATION, IF SHOWN UPON THIS SURVEY,  
ARE APPROXIMATED FROM FOUND PAINT  
MARKS/STAKES ETC. AS LOCATED BY THIS FIRM.  
A GUARANTEE IS GIVEN AS TO THE COMPLETENESS  
OR ACCURACY THEREOF.

PROBE TO CONSTRUCTION. ALL LOCATIONS AND  
PROPOSED IMPROVEMENTS) SHALL BE VERIFIED IN  
THE FIELD. CALL MISS DIG.

CONTRACT © 2009 SPALDING DEDECKER  
ASSOCIATES, INC. THE INFORMATION CONTAINED  
HEREIN IS THE PROPERTY OF SPALDING DEDECKER  
ASSOCIATES, INC. AND IS NOT TO BE USED OR  
REPRODUCED WITHOUT WRITTEN PERMISSION OF  
SPALDING DEDECKER ASSOCIATES, INC.

**ROAD COMMISSION FOR  
OAKLAND COUNTY  
TENKEN & PARDALE ROADS  
OVER STONY CREEK  
BRIDGE RECONSTRUCTION  
CROSS WALK DETAIL  
TENKEN ROAD**


SECTION 2  
TOWN 3 NORTH RANGE 11 EAST  
CITY OF ROCHESTER HILLS  
OAKLAND COUNTY

NO.	DATE	REVISION

LAST	RECORD MEASUREMENTS ADDED TO DRAWING
DESIGNER	DATE
SCHEMATIC	DATE
WEL	DATE
PROJECT MANAGER	DATE
DEPARTMENT MANAGER APPROVAL	DATE

**KEY TO SYMBOLS**  
**BAR IS ONE INCH ON ORIGINAL DRAWING**  
**IF NOT ONE INCH ON THIS SHEET.**  
**FOR LATEST SCALES AND DIMENSIONS**

DESIGNER: WEL  
DATE: 9/8/09  
SCHEMATIC: WEL  
DATE: 9/8/09  
PROJECT MANAGER: WEL  
DATE: 9/8/09  
DEPARTMENT MANAGER APPROVAL: WEL  
DATE: 9/8/09  
SHEET NO: RB08006D0G  
SCALE: 1" = 20'  
XX

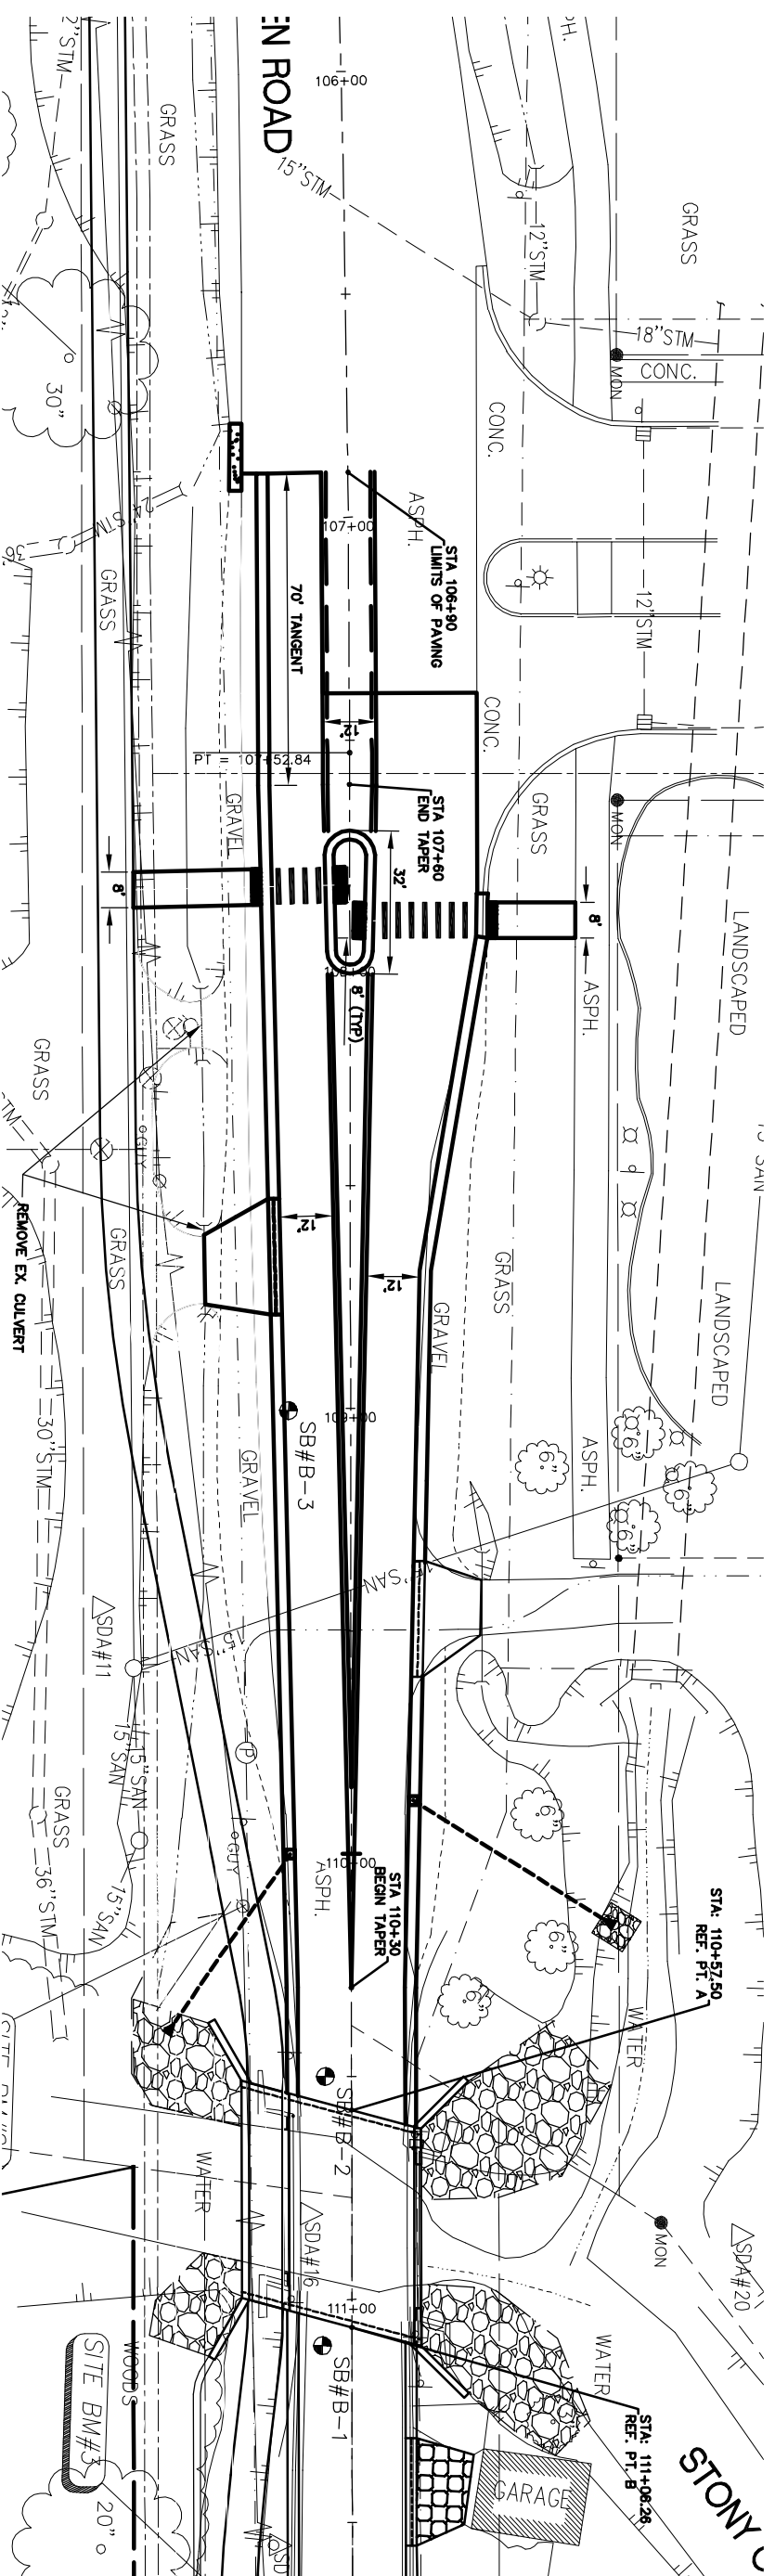

**PLAN**  
SCALE: 1" = 20'

