


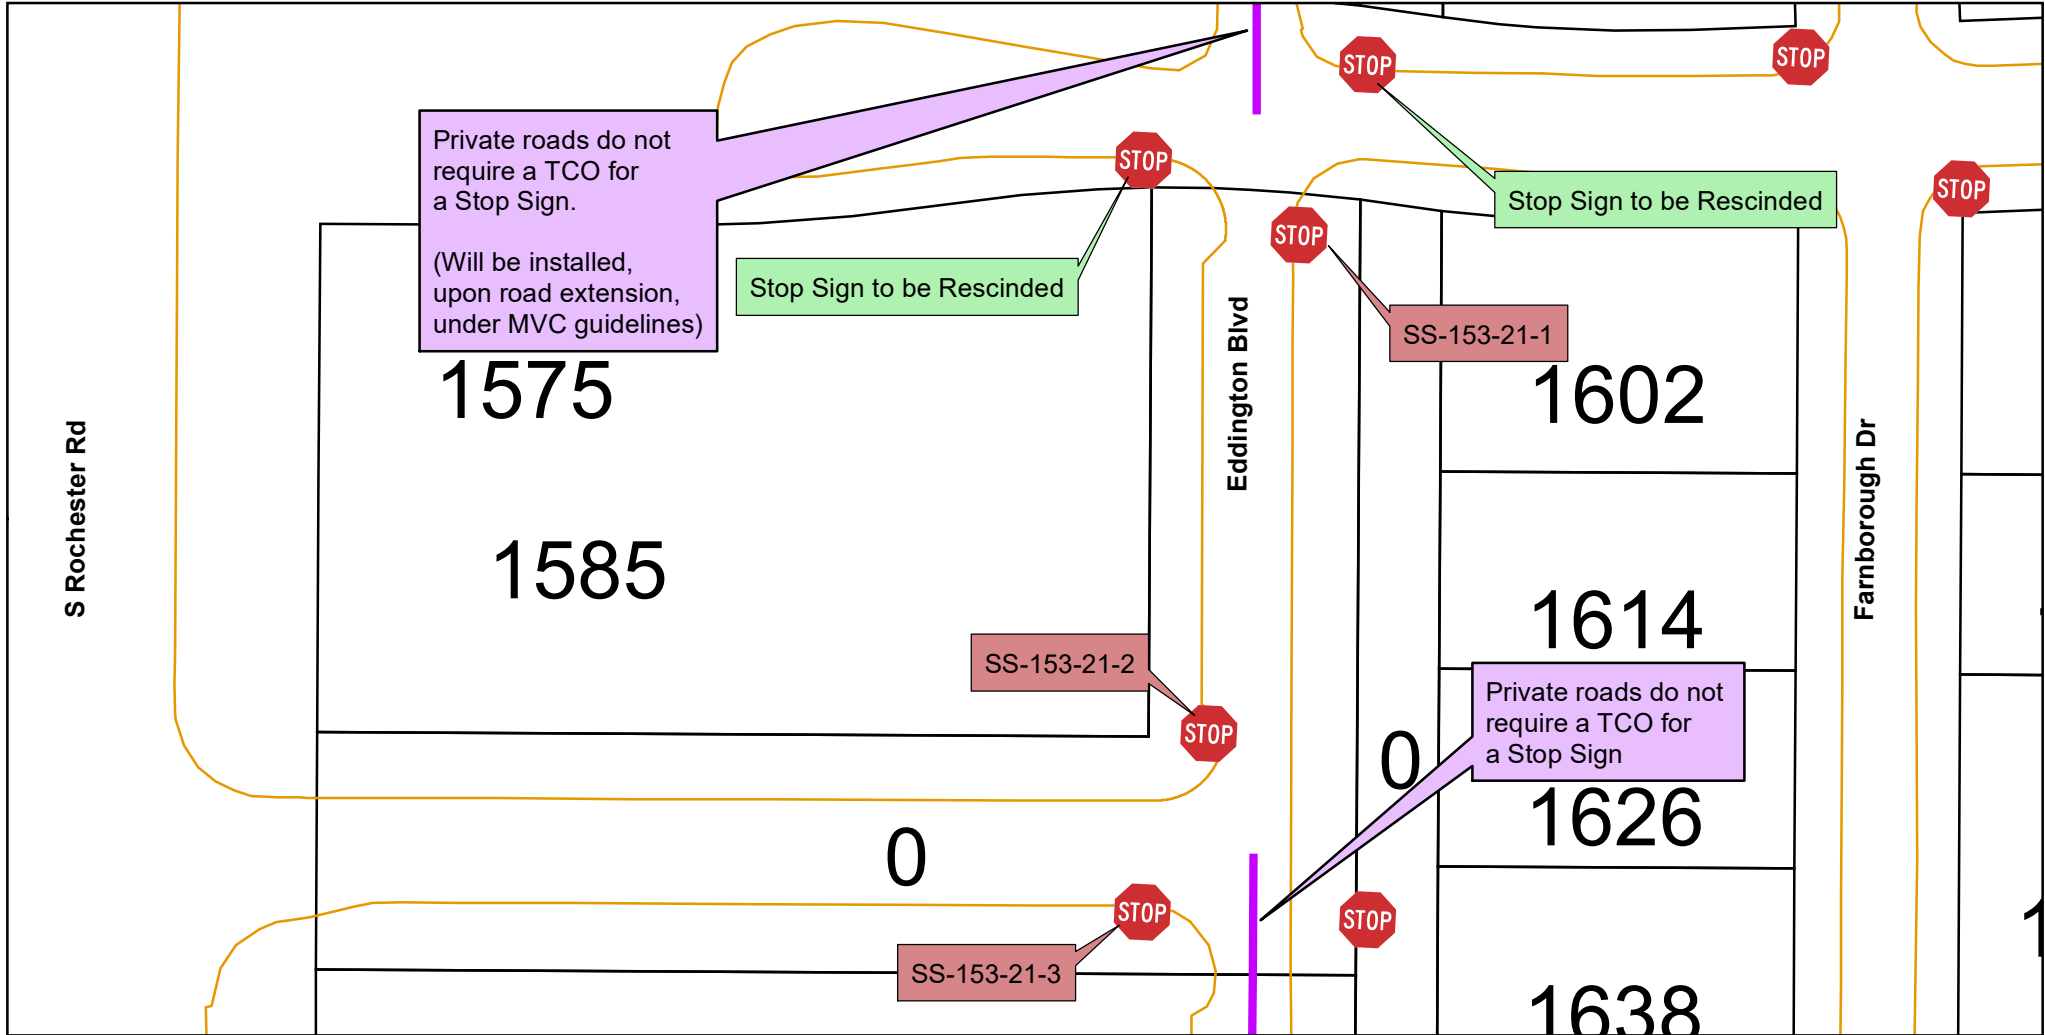

Eddington Blvd 2021 TCO Review Section # 23



Legend

- Stop
- Private Road
- Yield
- Road Edge
- Parcels


Map Description: **MVC = Michigan Vehicle Code**

Traffic Control signage, throughout Eddington Blvd, to be reviewed for a revised Traffic Control Order.

Existing Configuration is established under Traffic Control Order: SS-152-18

New TCO #: SS-153-21 (Consists of 3 Stop Signs)

Although the information provided by this map is believed to be reliable its accuracy is not warranted in any way. The City of Rochester Hills assumes no liability for any claims arising from the use of this map.

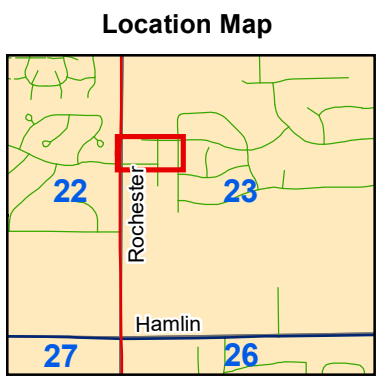

Drawn By: Seth Bucholz
Date: 1/10/2022

