




# 2019 Concrete Road Replacement Program





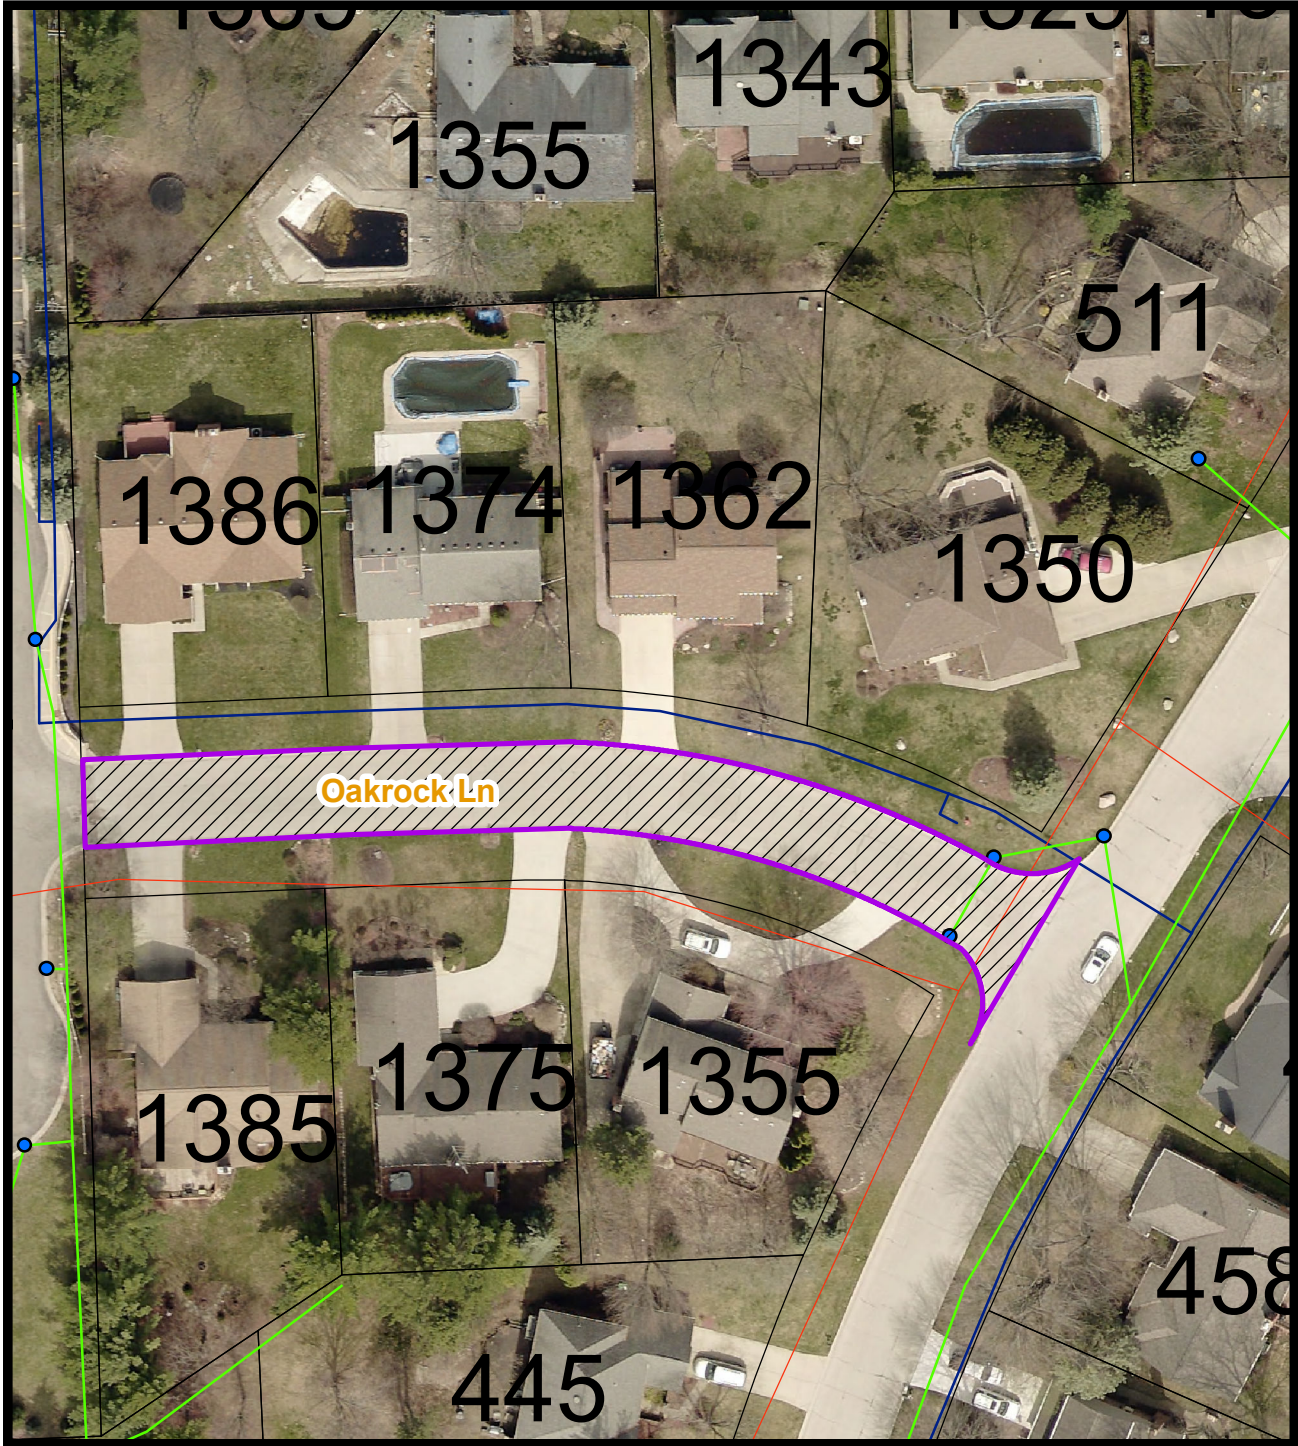

## City File # E19-001



### Section 9 Oakrock Ln

Length: 309 Ft  
Area: 954 Syd

### Legend

-  Concrete Replacement 2019
-  Drain Inlet
-  Drain Gravity Closed
-  Sewer Gravity Main
-  Tax Parcel
-  Water Main



1 inch = 60 feet

