
PROJECT AREA (SEE SITE PLAN)

WOODLAND BOARDWALK


100 YEAR FLOODPLAIN LIMITS




SOUTH LOOP BOARDWALK

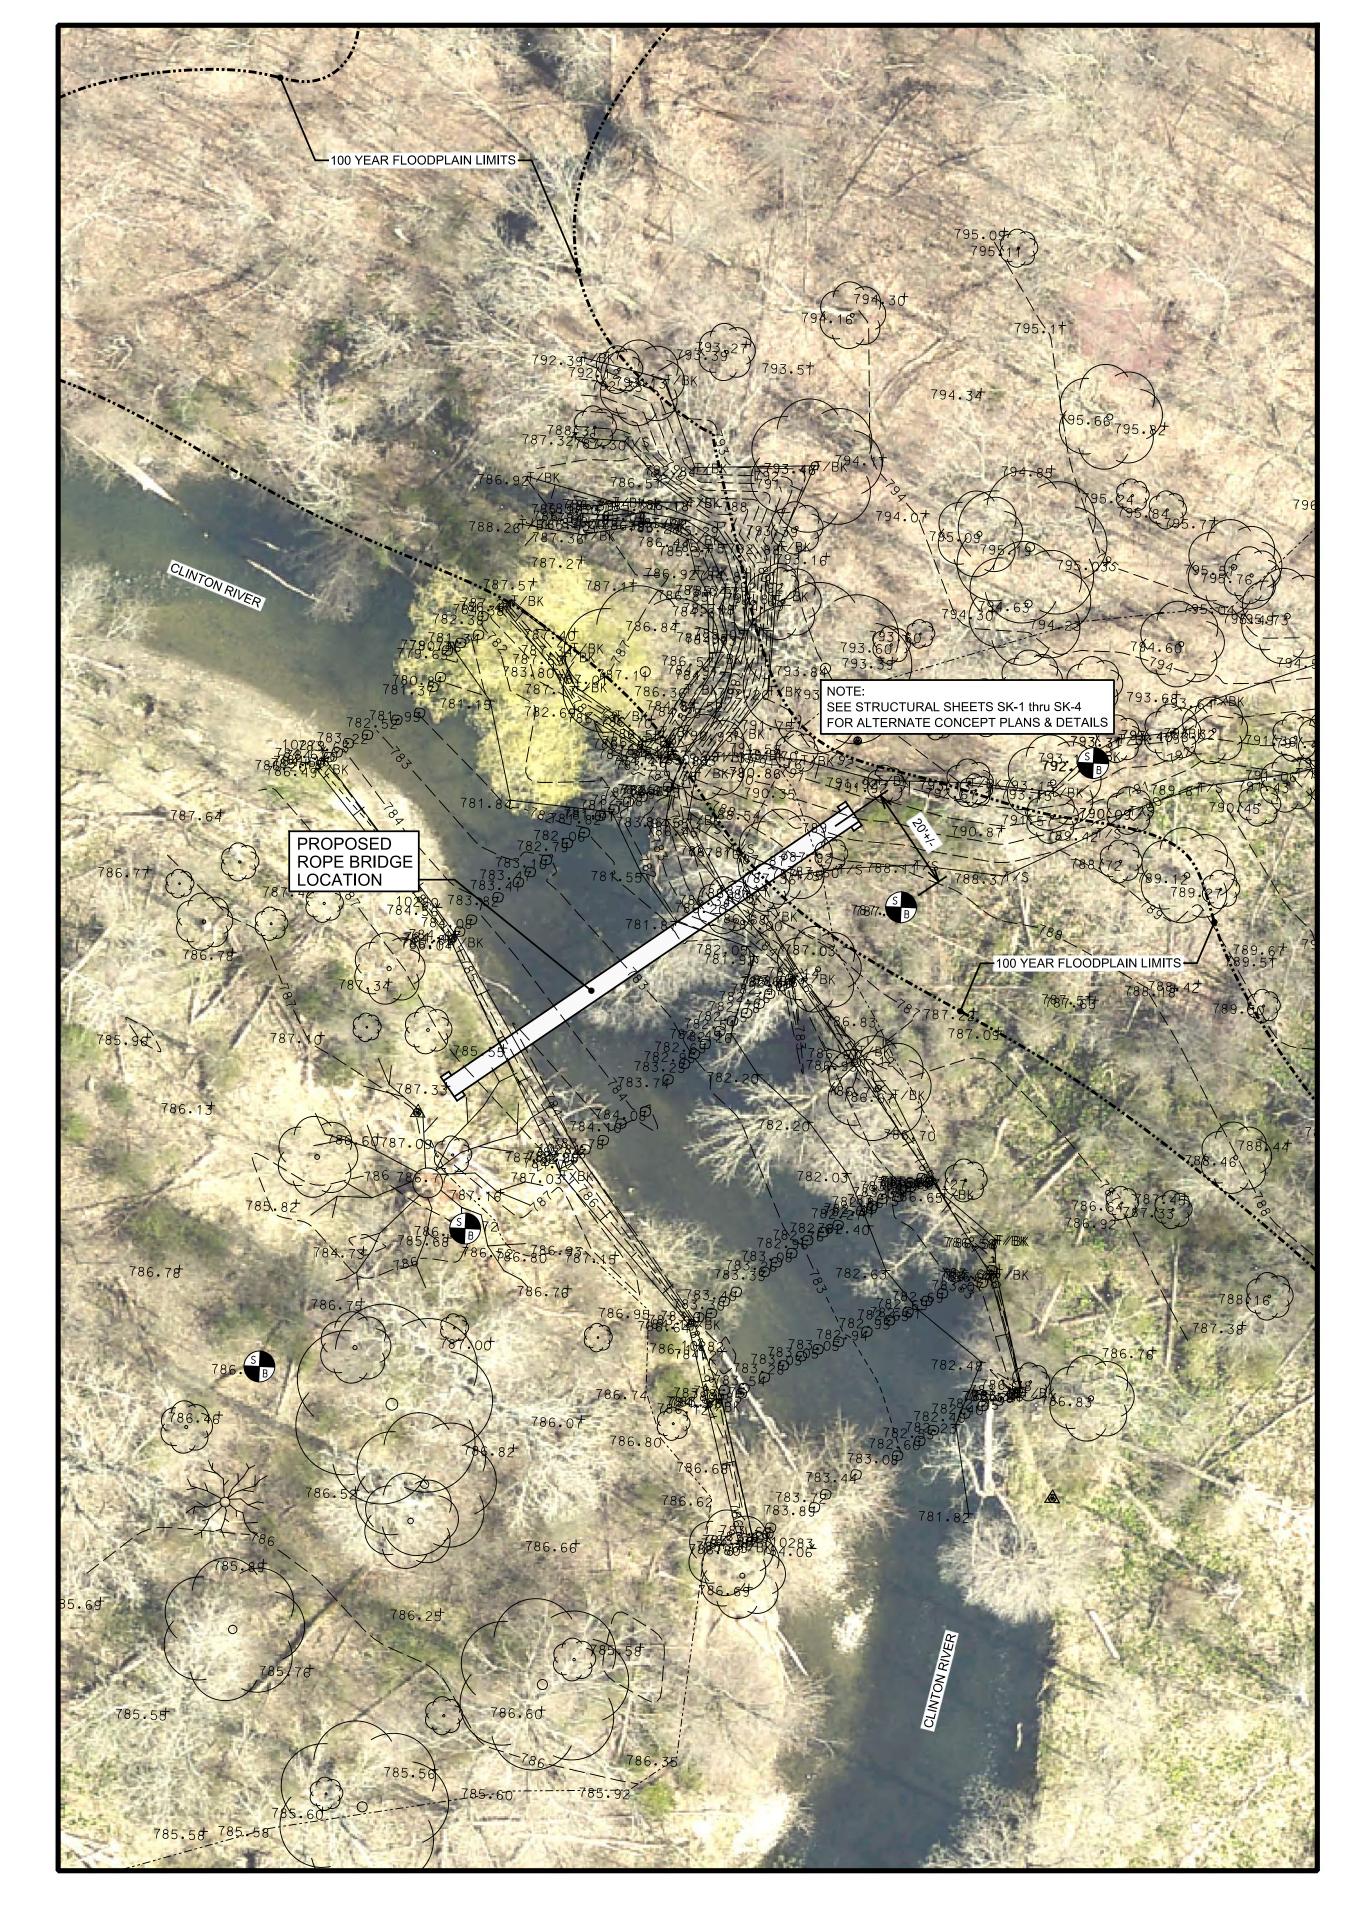

CITY OF ROCHESTER HILLS INNOVATION HILLS TRAILS PARK PROPOSED ROPE BRIDGE SITE PLAN

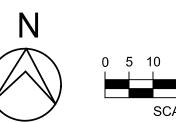

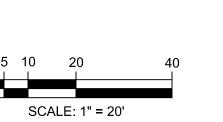



HUBBELL, ROTH & CLARK, INC CONSULTING ENGINEERS SINCE 1915 555 HULET DRIVE BLOOMFIELD HILLS, MICH.

PHONE: (248) 454-6300 FAX (1st. Floor): (248) 454-6312 FAX (2nd. Floor): (248) 454-6359

5-13-2022 ISSUED FOR OWNER REVIEW DESIGNED HRC

CHECKED JVB
APPROVED



CITY OF ROCHESTER HILLS

**INNOVATION HILLS TRAILS** 

OAKLAND COUNTY

**PROJECT** SITE PLAN

HRC JOB NO. 20210875 AS NOTED