

REDWOOD ROCHESTER HILLS

E. AVON ROAD
ROCHESTER HILLS, MI 48307
OAKLAND COUNTY



7510 E. PLEASANT VALLEY RD
INDEPENDENCE, OH 44131







Bergmann Associates, Architects, Engineers,
Landscape Architects & Surveyors, D.P.C.
7050 West Saginaw Hwy.
Suite 200
Lansing, MI 48917

office: 517.272.9835
fax: 517.272.9836

www.bergmannpc.com

DATE	DESCRIPTION
11/16/2018	PUD REVIEW
02/04/2019	REV. PER CITY COMMENTS
03/21/2019	2ND REV. PER CITY COMMENTS
08/02/2019	3RD REV. PER CITY COMMENTS
08/22/2019	4TH REV. PER CITY COMMENTS
08/27/2019	STEP ONE PUD REVIEW
02/23/2020	CITY RESUBMITTAL
05/06/2020	ENGINEERING RESUBMITTAL
06/09/2020	ENGINEERING RESUBMITTAL
07/08/2020	ENGINEERING RESUBMITTAL

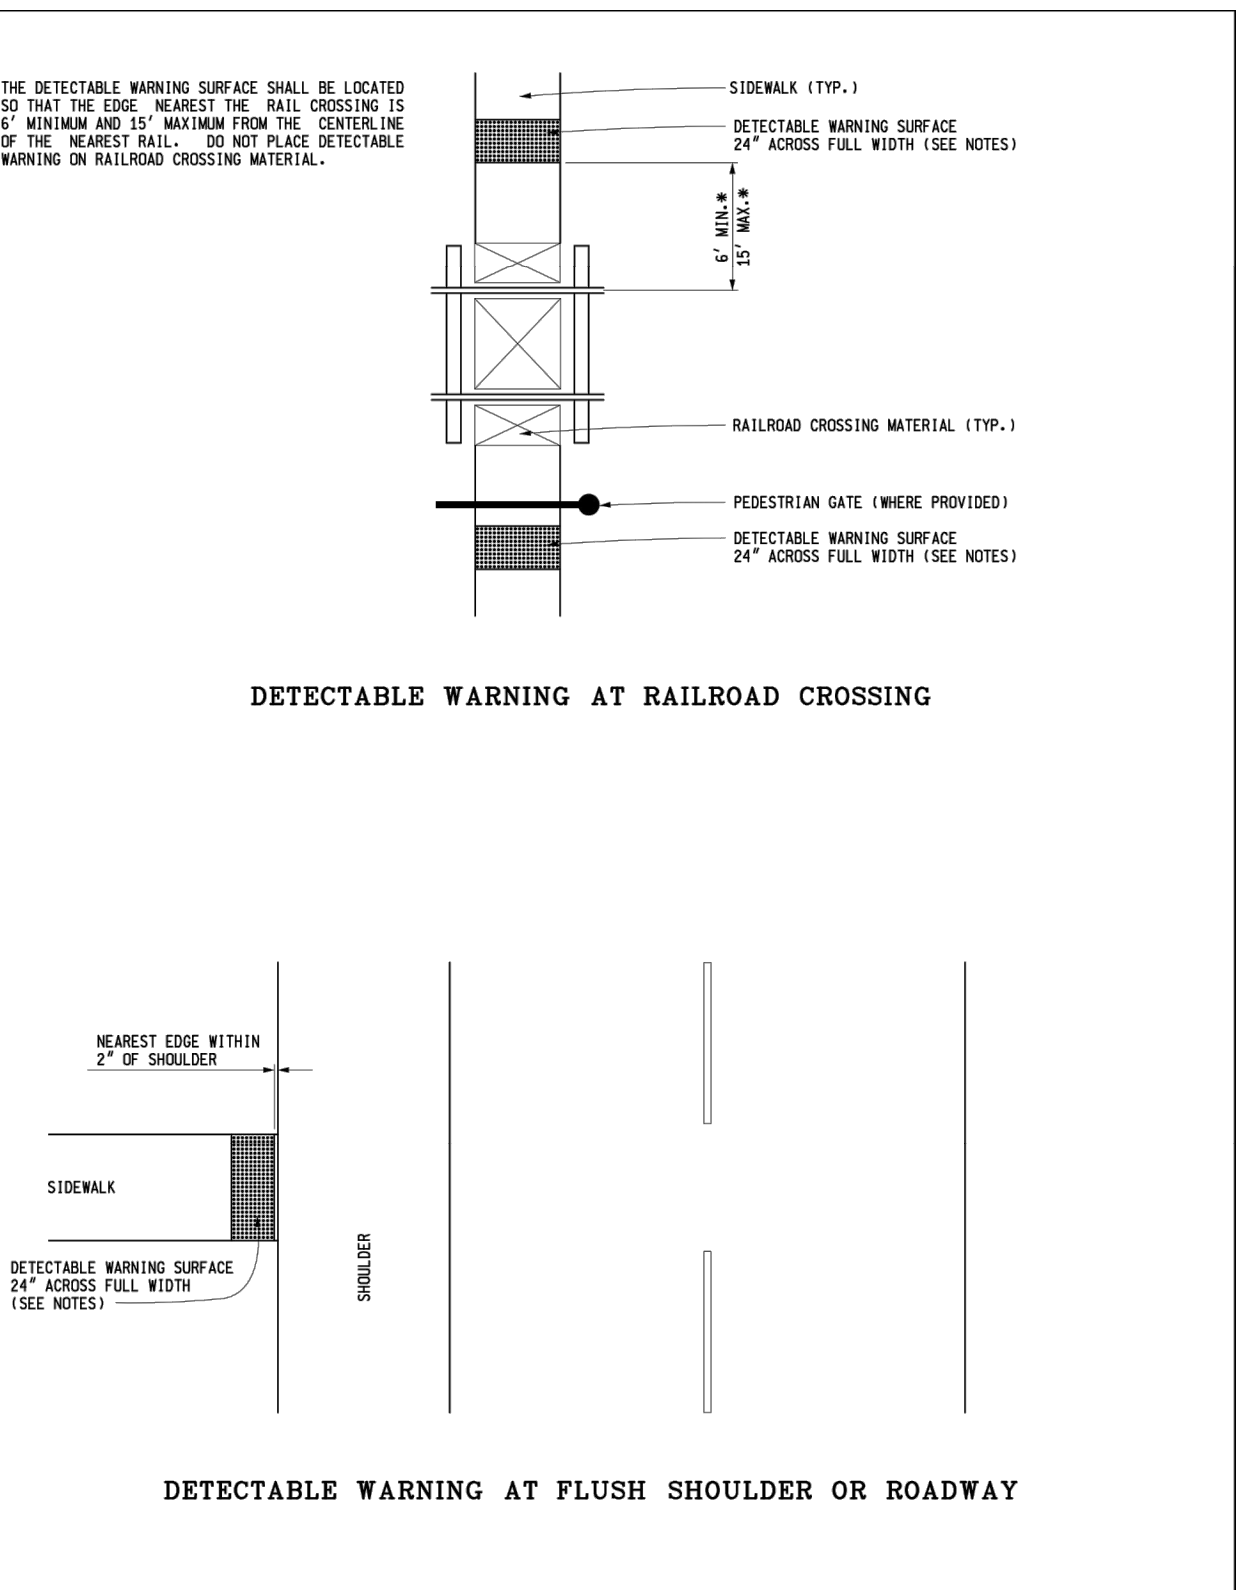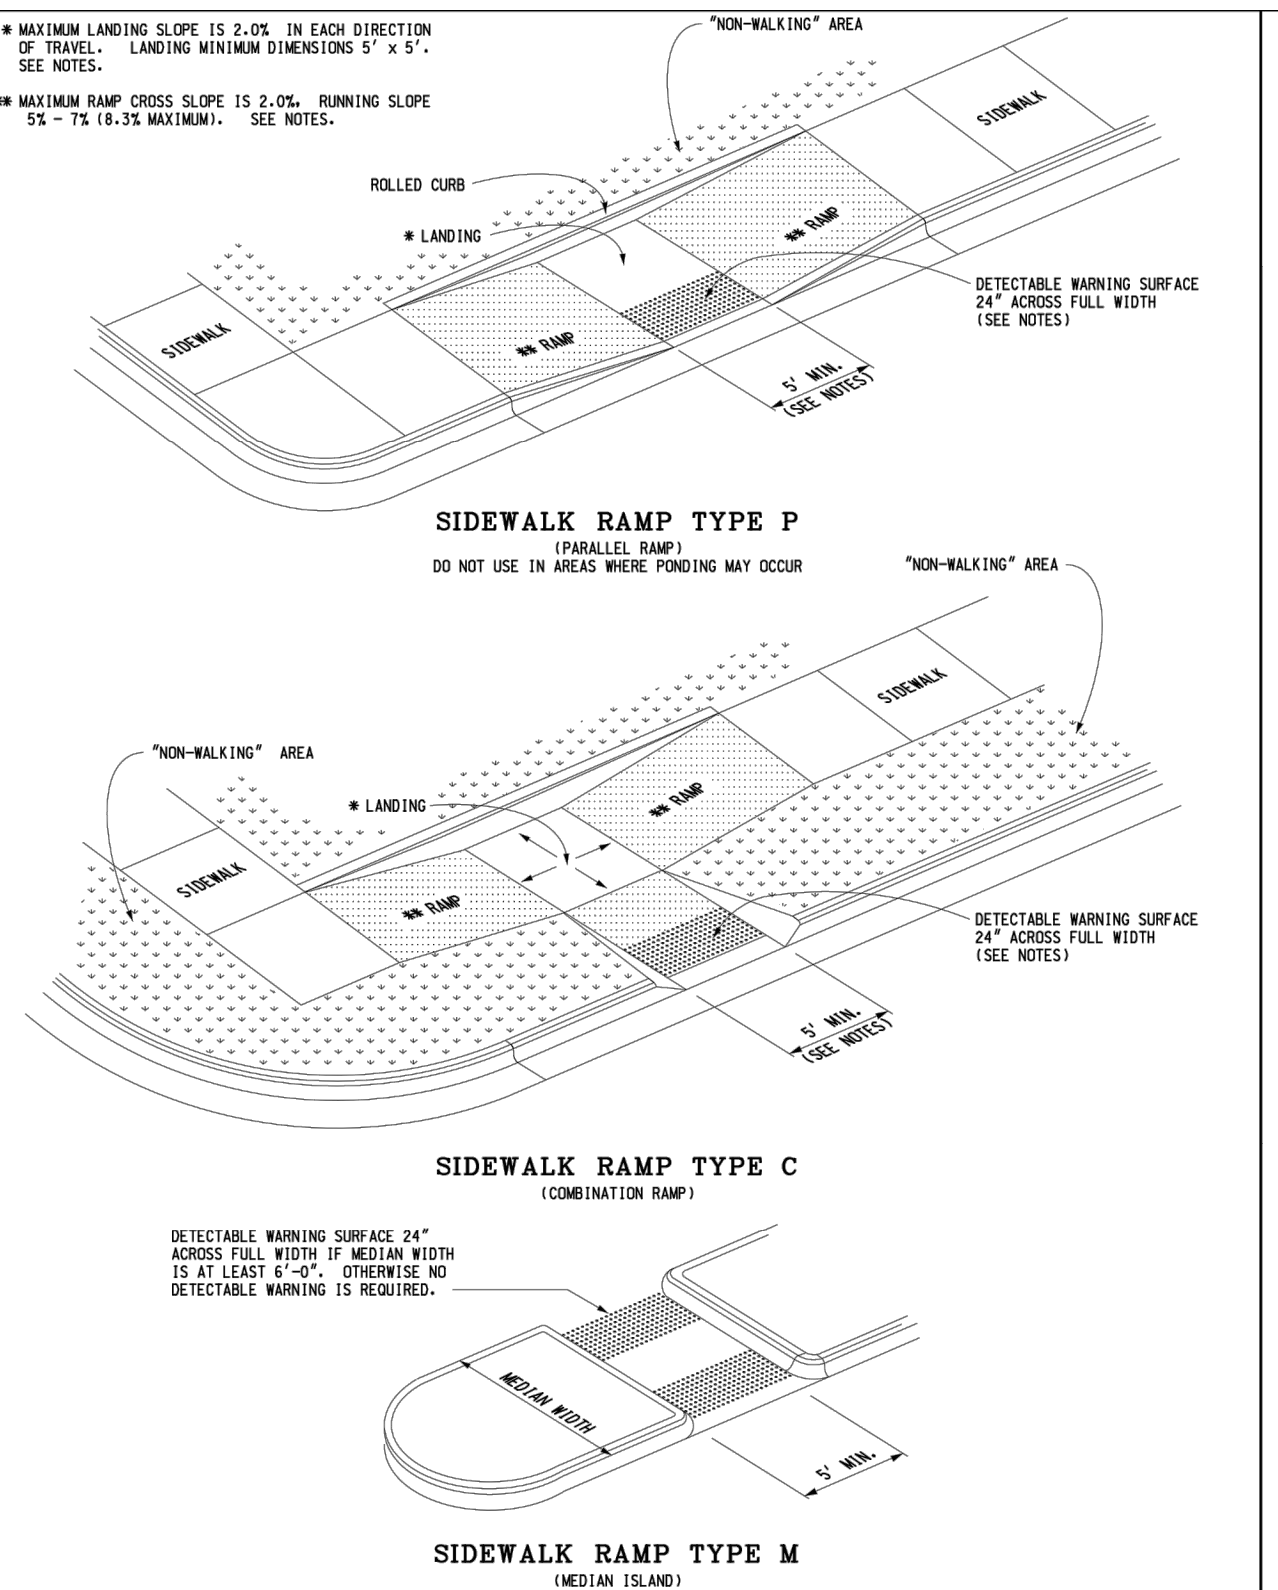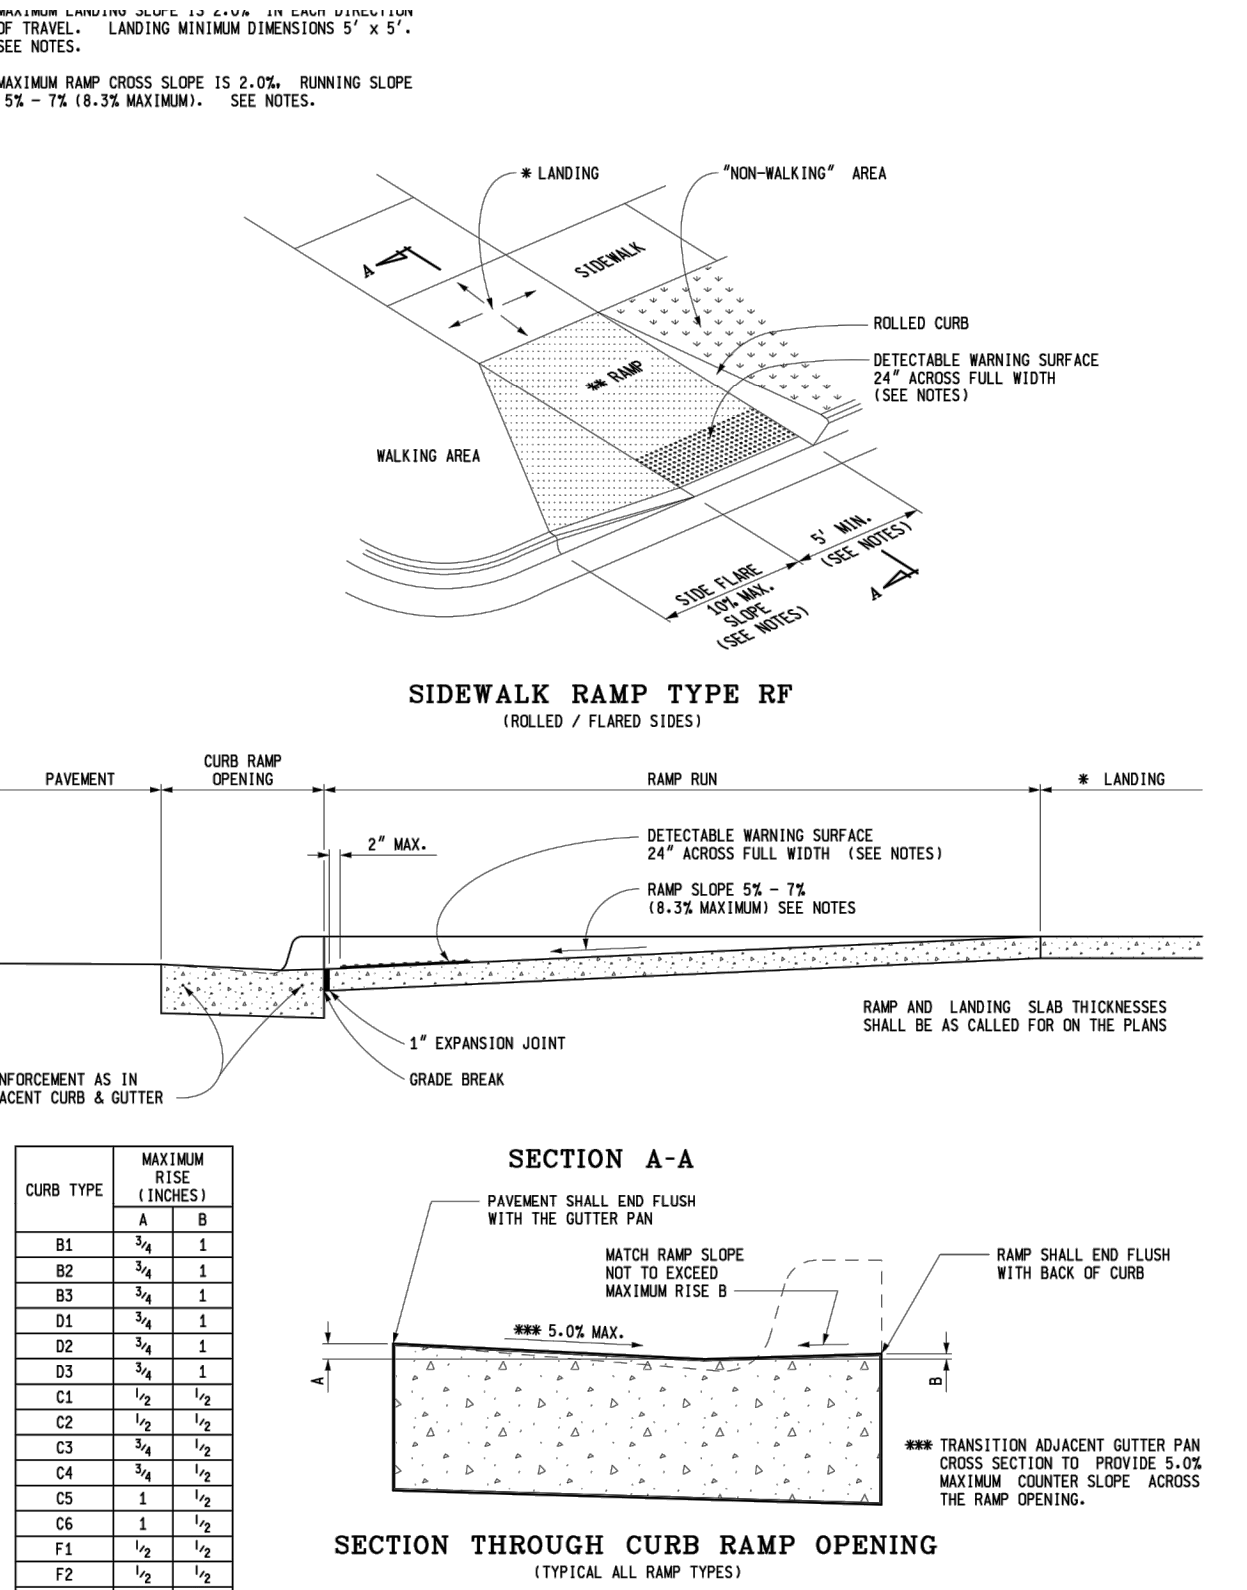
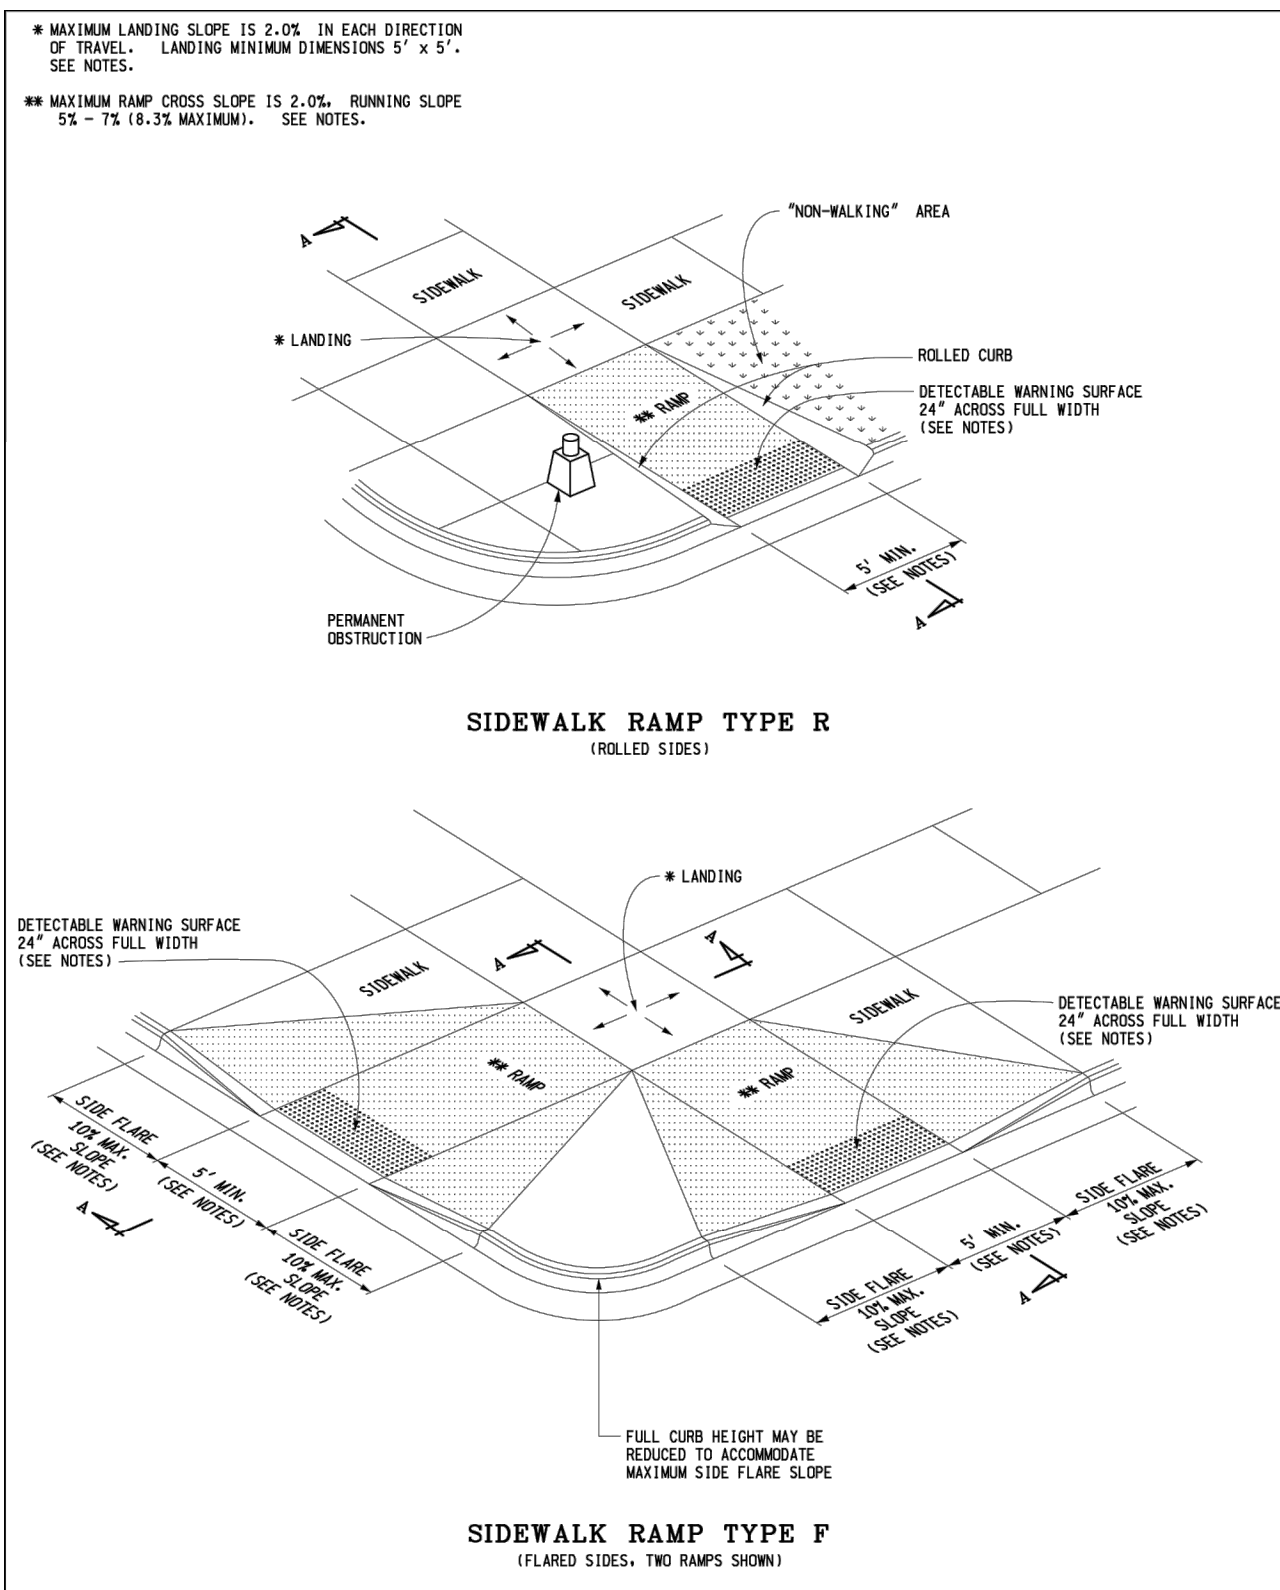


DEPARTMENT DIRECTOR: Kik T. Sbride
MICHIGAN DEPARTMENT OF TRANSPORTATION
BUREAU OF DEVELOPMENT STANDARD PLAN FOR
SIDEWALK RAMP AND DETECTABLE WARNING DETAILS
PREPARED BY: DESIGN DIVISION
DRAWN BY: J.L.L.
CHECKED BY: W.L.L.
APPROVED BY: DIRECTOR, BUREAU OF FIELD SERVICES
T.S.B.A. APPROVAL: 12-11-2017
PLAN DATE: R-28-J
SHEET 1 OF 7

MICHIGAN DEPARTMENT OF TRANSPORTATION
BUREAU OF DEVELOPMENT STANDARD PLAN FOR
SIDEWALK RAMP AND DETECTABLE WARNING DETAILS
FOR CURB TYPES SEE STANDARD PLAN R-30-SERIES
T.S.B.A. APPROVAL: 12-11-2017
PLAN DATE: R-28-J
SHEET 2 OF 7

MICHIGAN DEPARTMENT OF TRANSPORTATION
BUREAU OF DEVELOPMENT STANDARD PLAN FOR
SIDEWALK RAMP AND DETECTABLE WARNING DETAILS
T.S.B.A. APPROVAL: 12-11-2017
PLAN DATE: R-28-J
SHEET 3 OF 7

MICHIGAN DEPARTMENT OF TRANSPORTATION
BUREAU OF DEVELOPMENT STANDARD PLAN FOR
SIDEWALK RAMP AND DETECTABLE WARNING DETAILS
T.S.B.A. APPROVAL: 12-11-2017
PLAN DATE: R-28-J
SHEET 5 OF 7

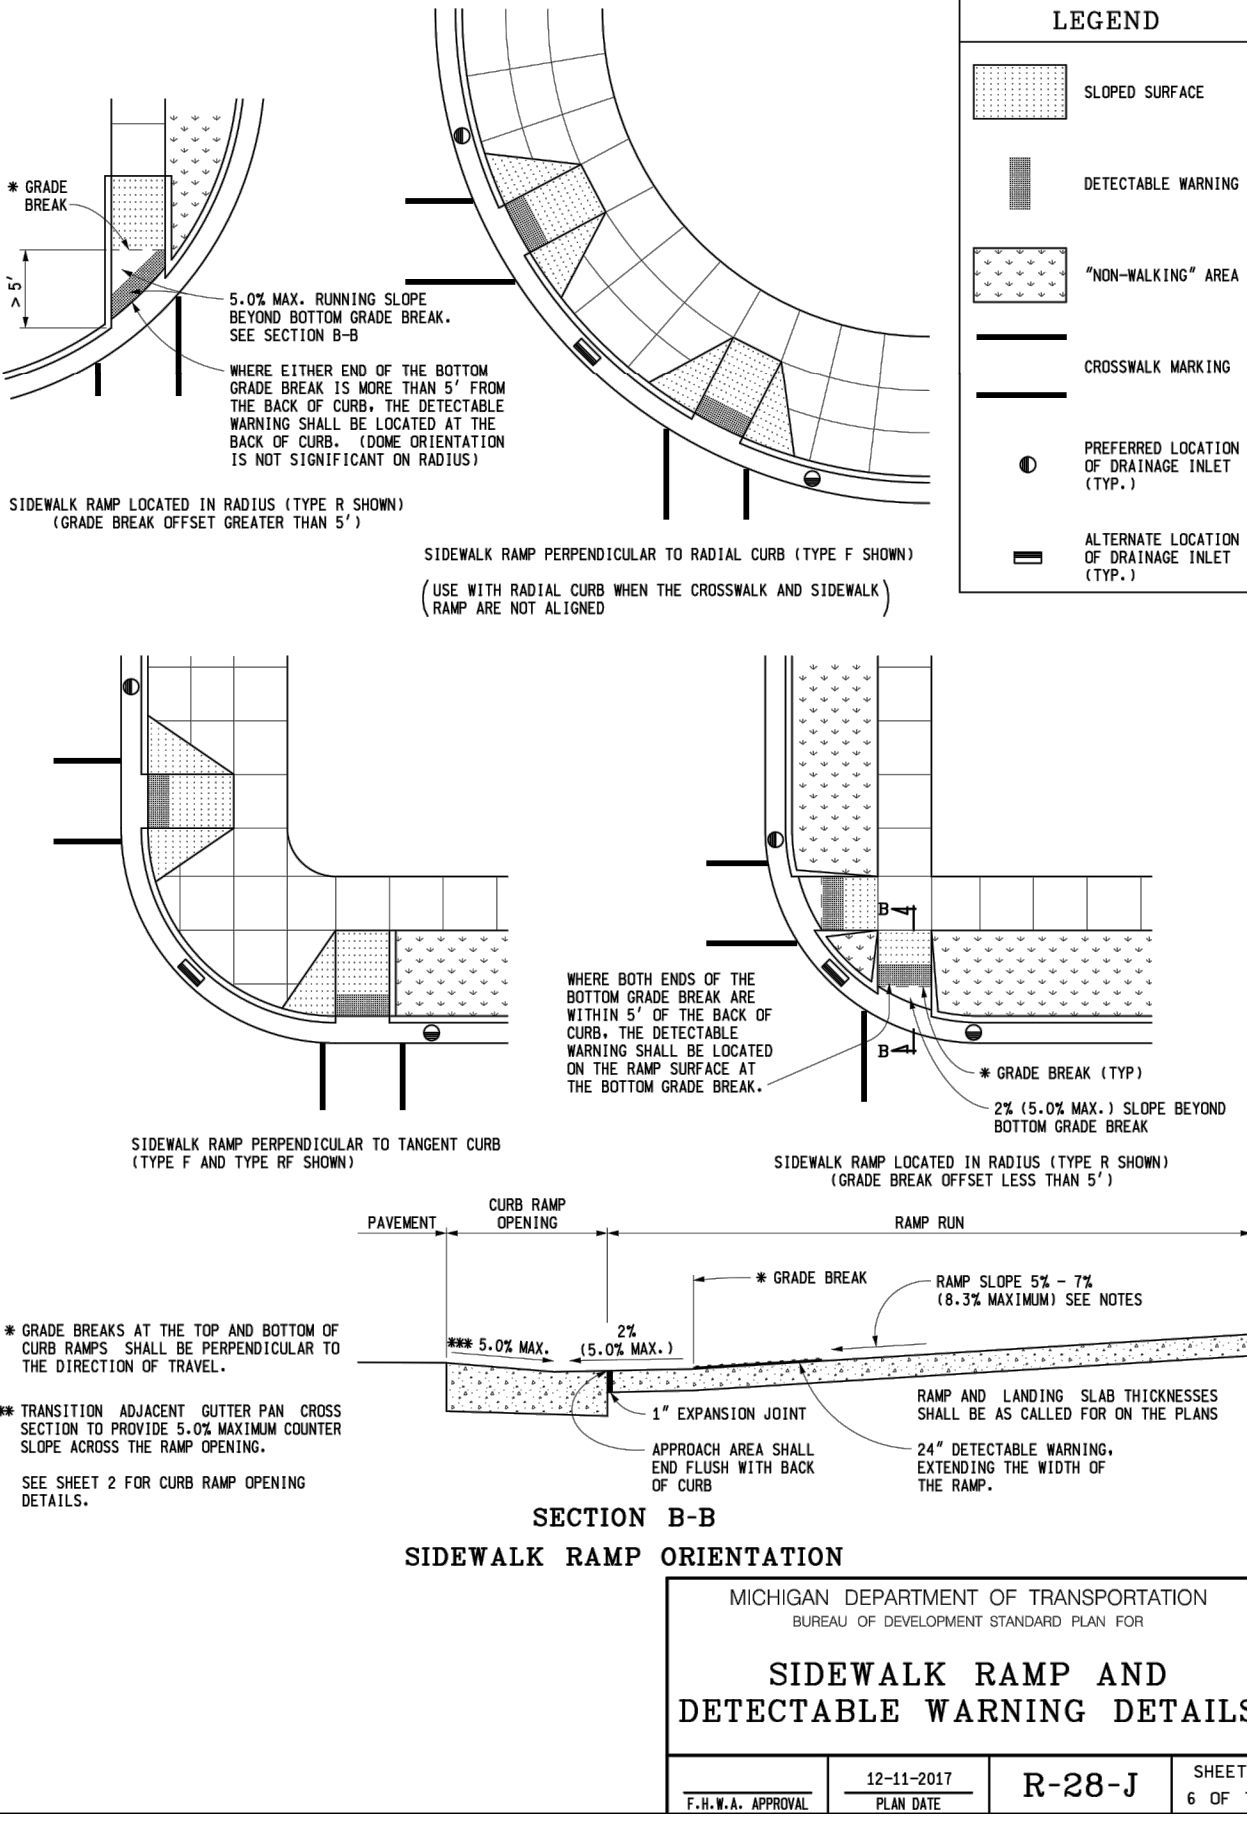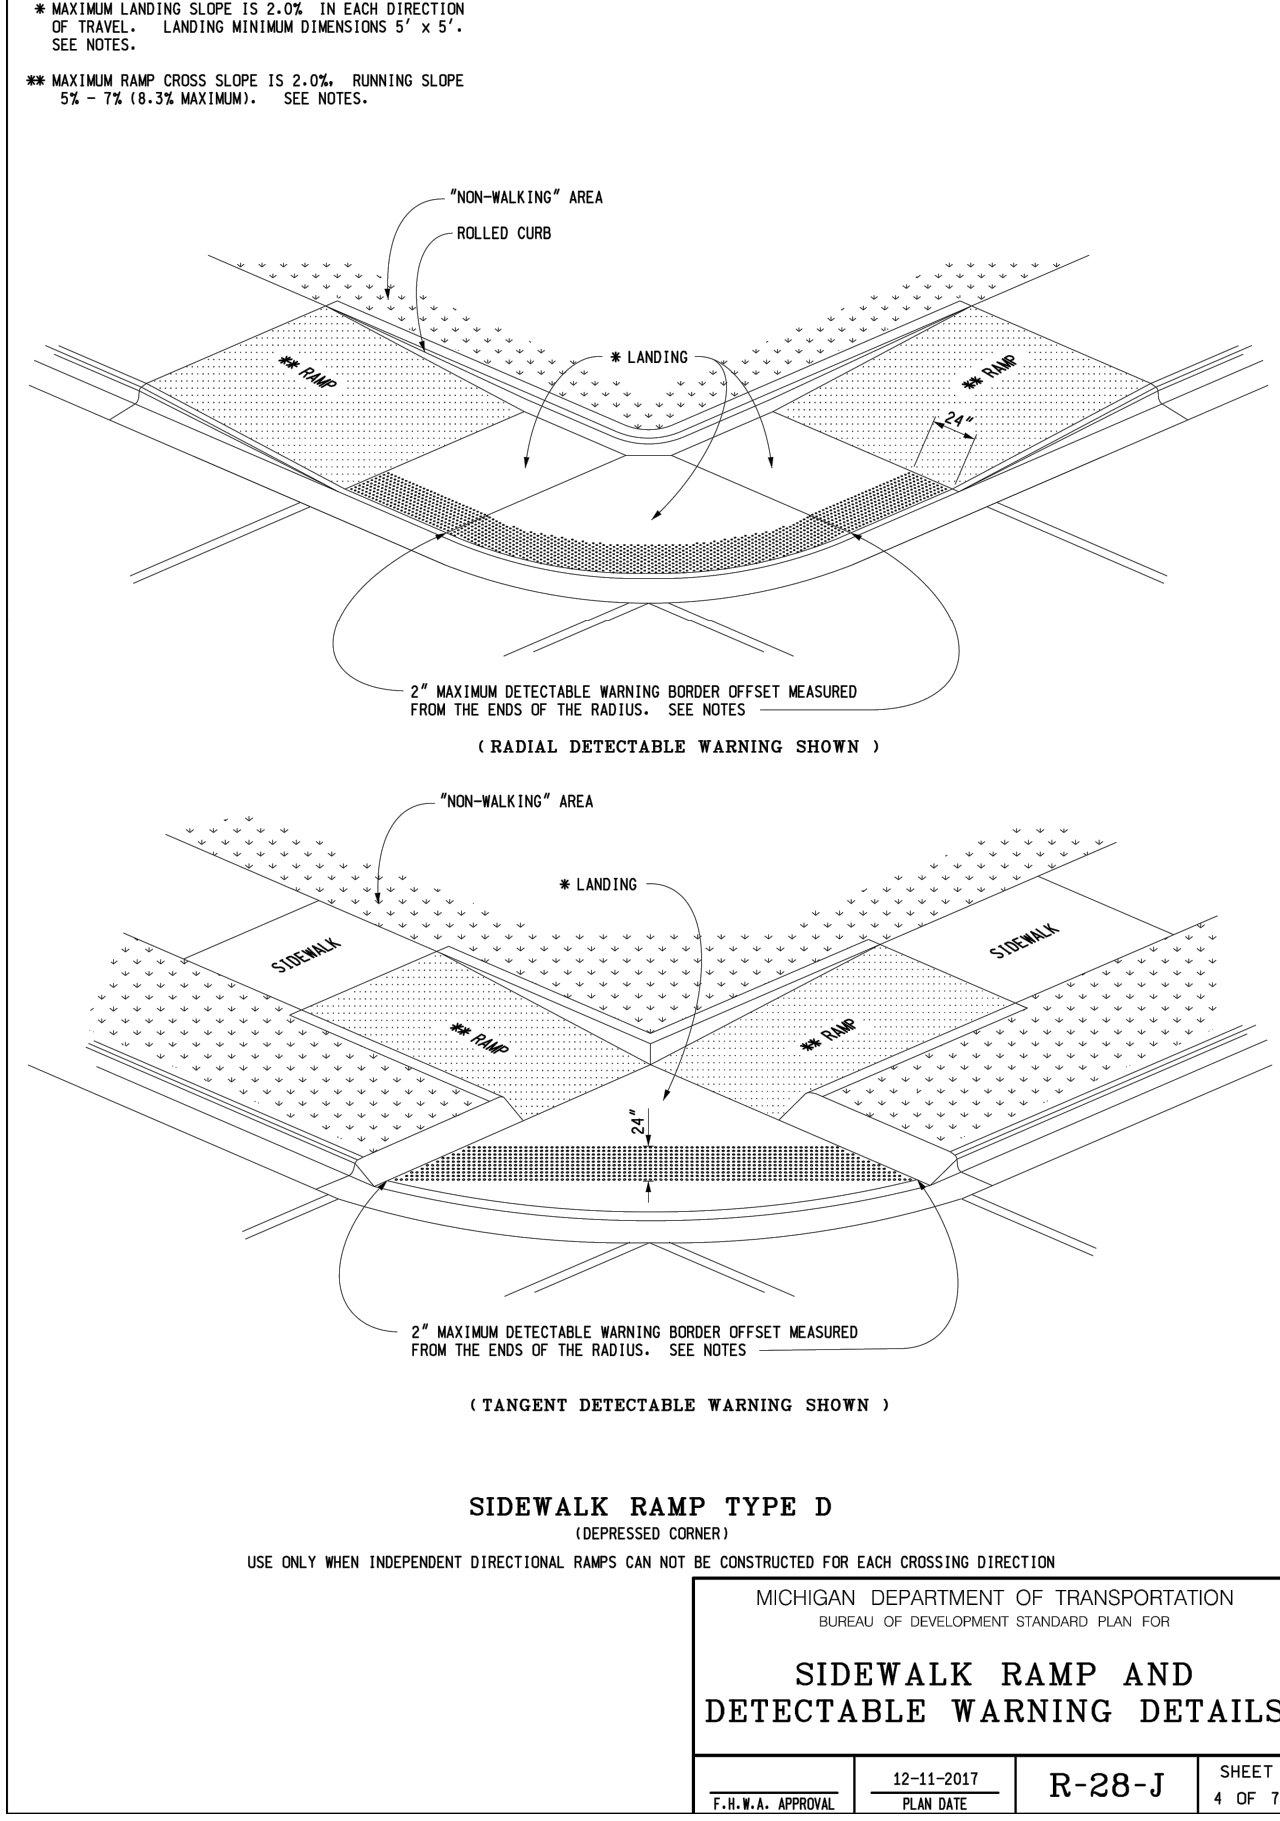

MICHIGAN DEPARTMENT OF TRANSPORTATION
BUREAU OF DEVELOPMENT STANDARD PLAN FOR
SIDEWALK RAMP AND DETECTABLE WARNING DETAILS
T.S.B.A. APPROVAL: 12-11-2017
PLAN DATE: R-28-J
SHEET 7 OF 7

Not For Construction

Copyright © Bergmann Associates, Architects, Engineers,
Landscape Architects & Surveyors, D.P.C.

Project Manager: P. FURTAW, PE	Checked By: P. FURTAW, PE
Designed By: I. GRAHAM, PE	Drawn By: I. GRAHAM, PE
Date Revisd: NOVEMBER 9, 2018	Project Number: 12963.00

SITE DETAILS

C501