

RIVER BEND DRIVE  
( 60 FT. WD. )

San Sewer Bulkhead, 24 inch

Sanitary Manhole, 60 inch dia  
BUILD OVER EXISTING SANITARY  
SEWER AND Exterior Seal, Manhole  
RIM 750.80


ABANDON EXISTING SANITARY SEWER  
UNDER HEADWALL WITH FLOWABLE FILL  
( PAID FOR AS "Abandon Sanitary Sewer" )

Sanitary Sewer, CI IV, 24 inch,  
Tr Det A - 116 Ft @ 1.00%

PROPOSED 30' SANITARY SEWER EASEMENT

ITEM	SIZE
SANITARY SEWER	24"

Sanitary Manhole, 72  
BUILD OVER EXISTING  
SEWER AND Exterior Seal  
RIM 744.50

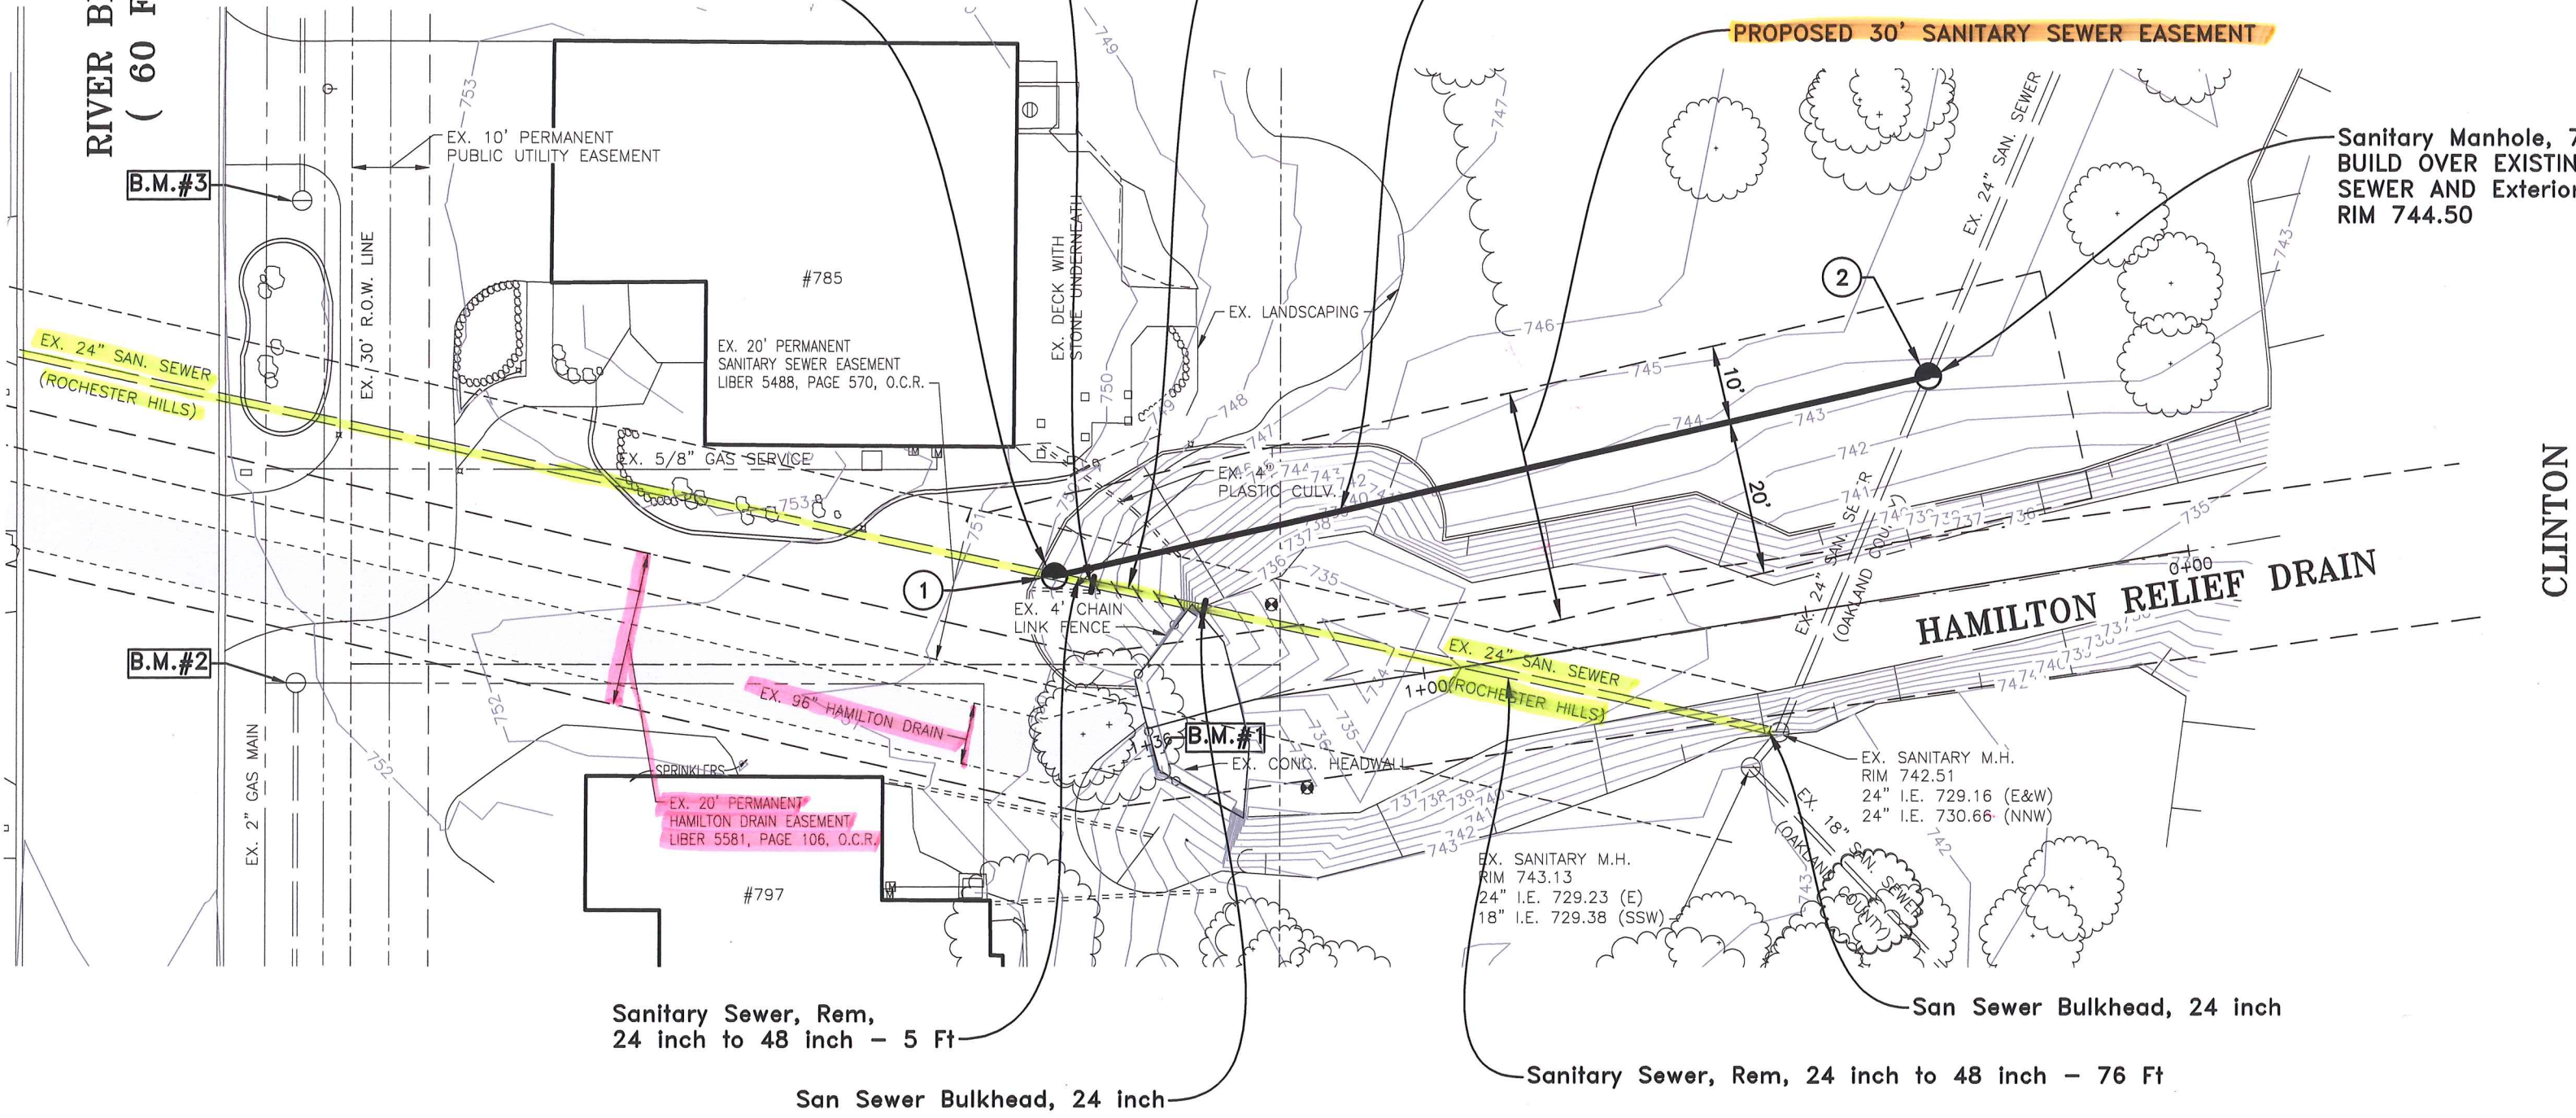

Sanitary Sewer, Rem,  
24 inch to 48 inch - 5 Ft

San Sewer Bulkhead, 24 inch

Sanitary Sewer, Rem, 24 inch to 48 inch - 76 Ft

San Sewer Bulkhead, 24 inch

CLINTON  
RIVER