

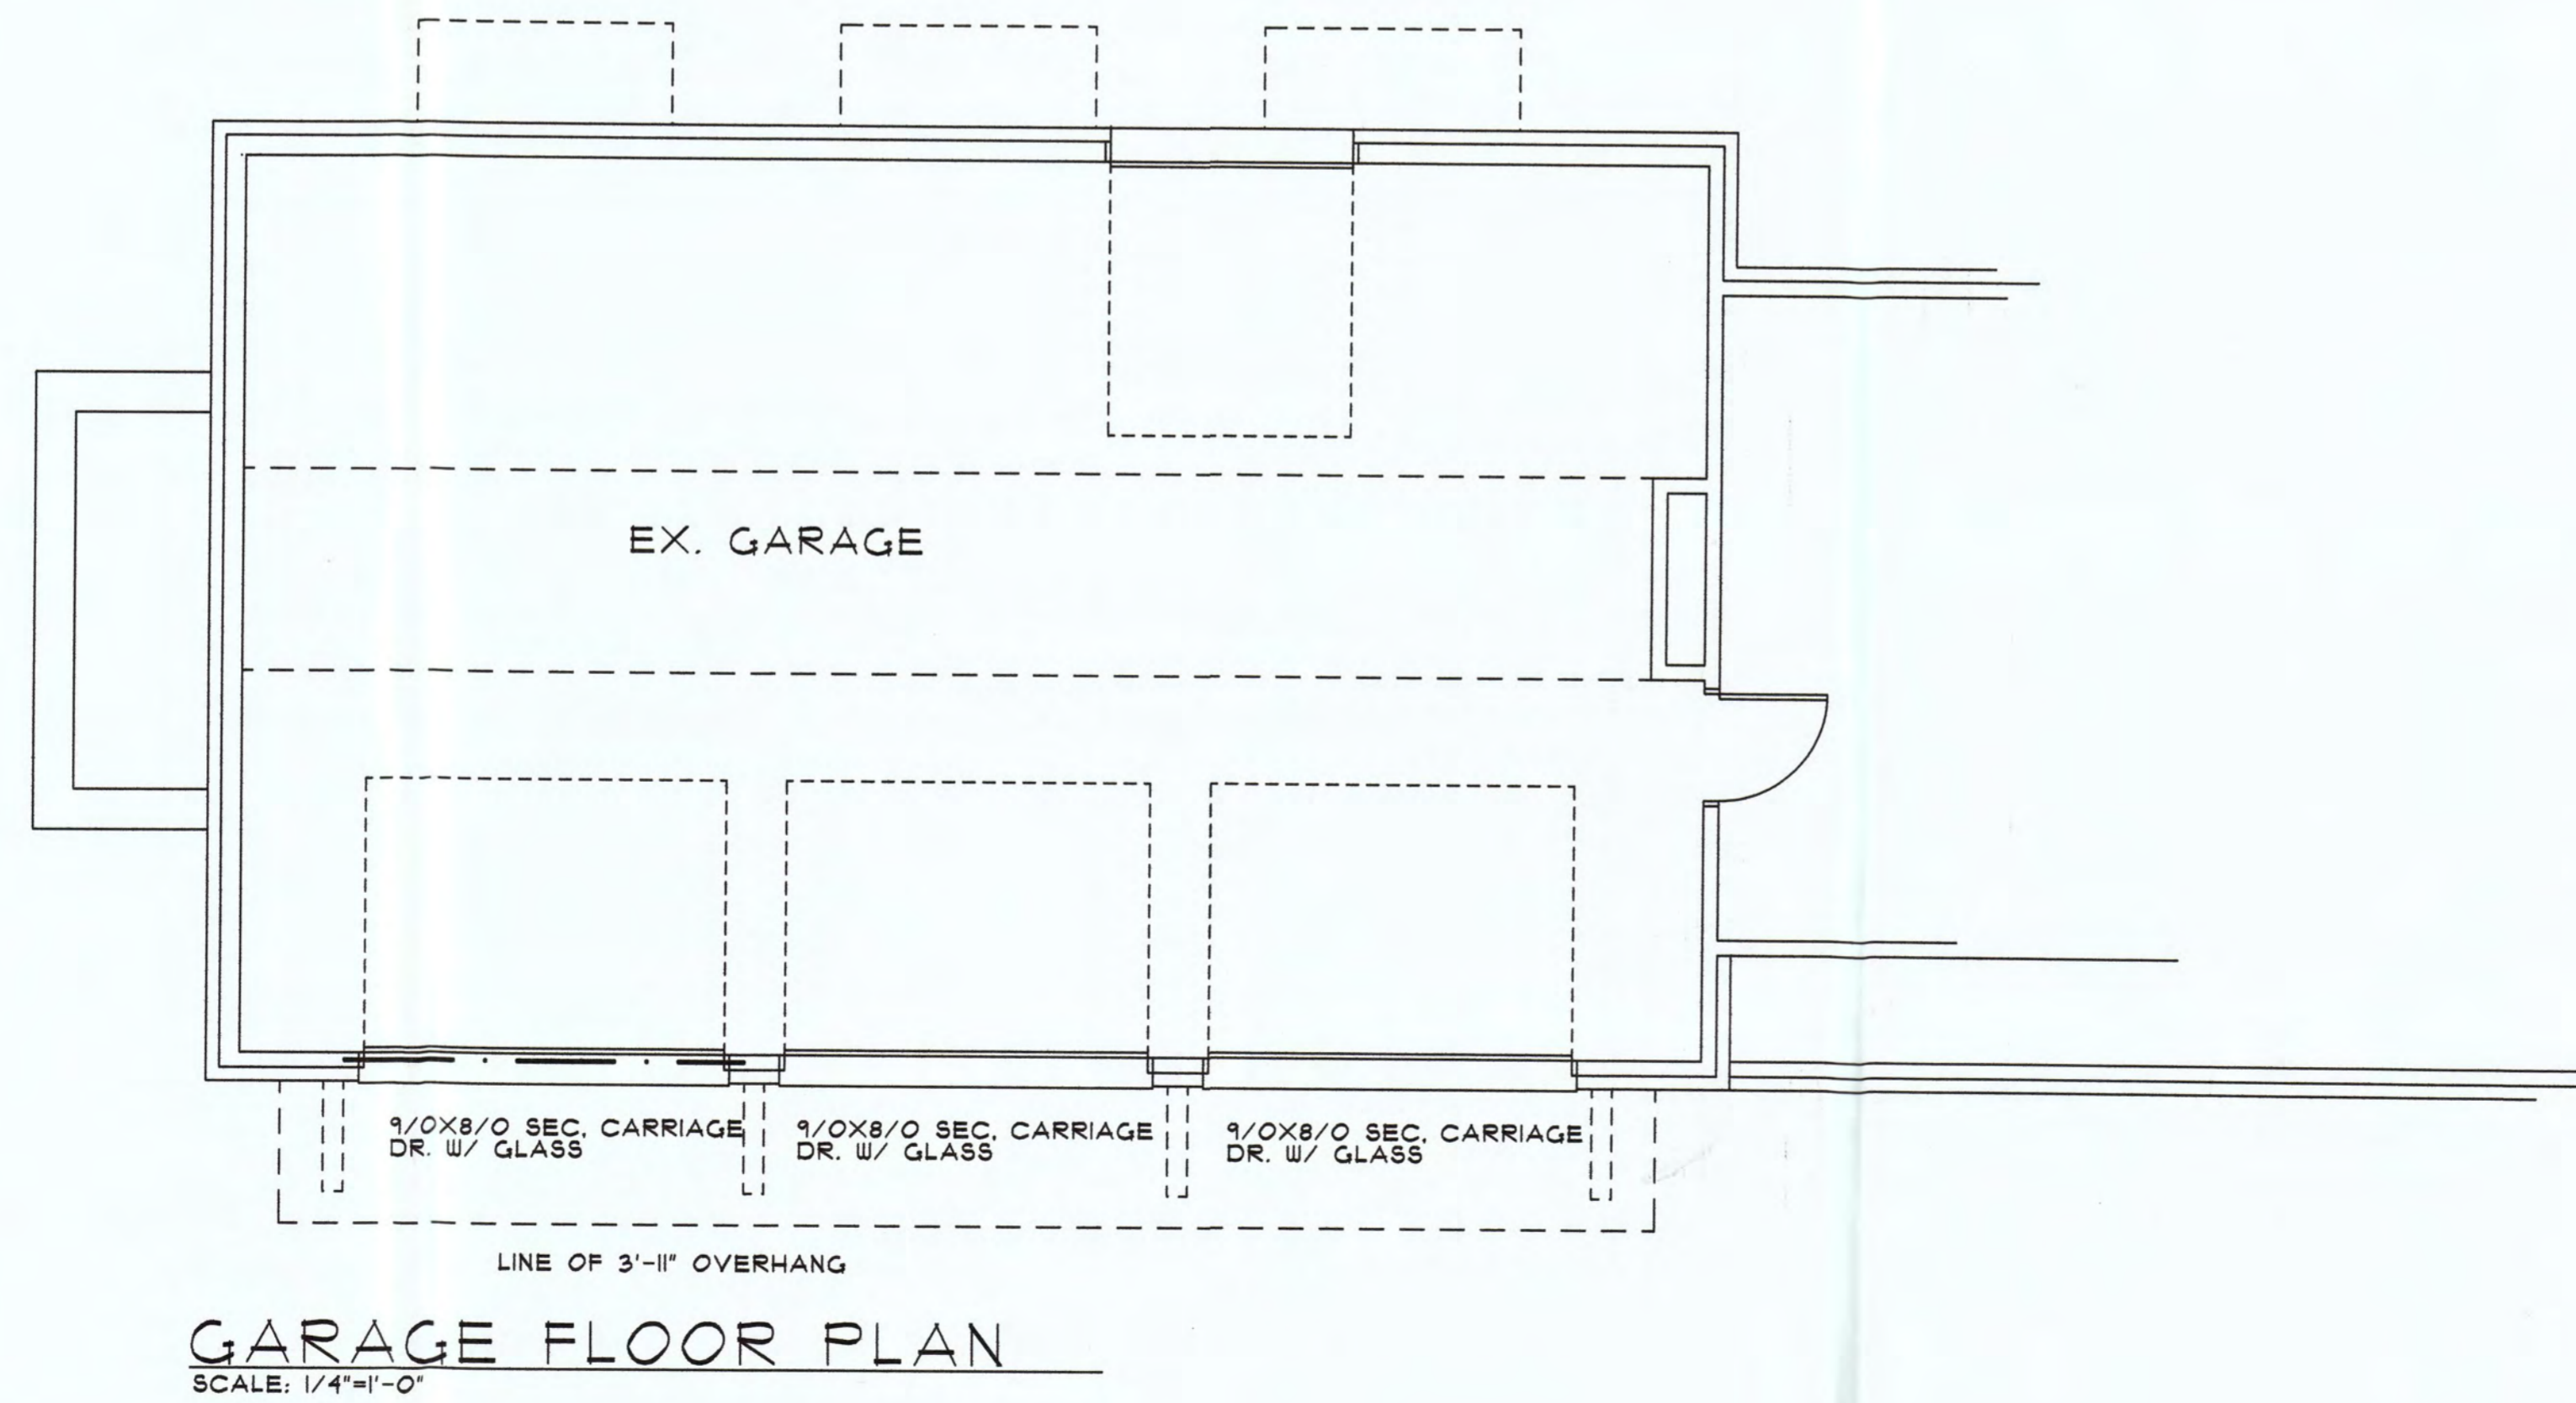


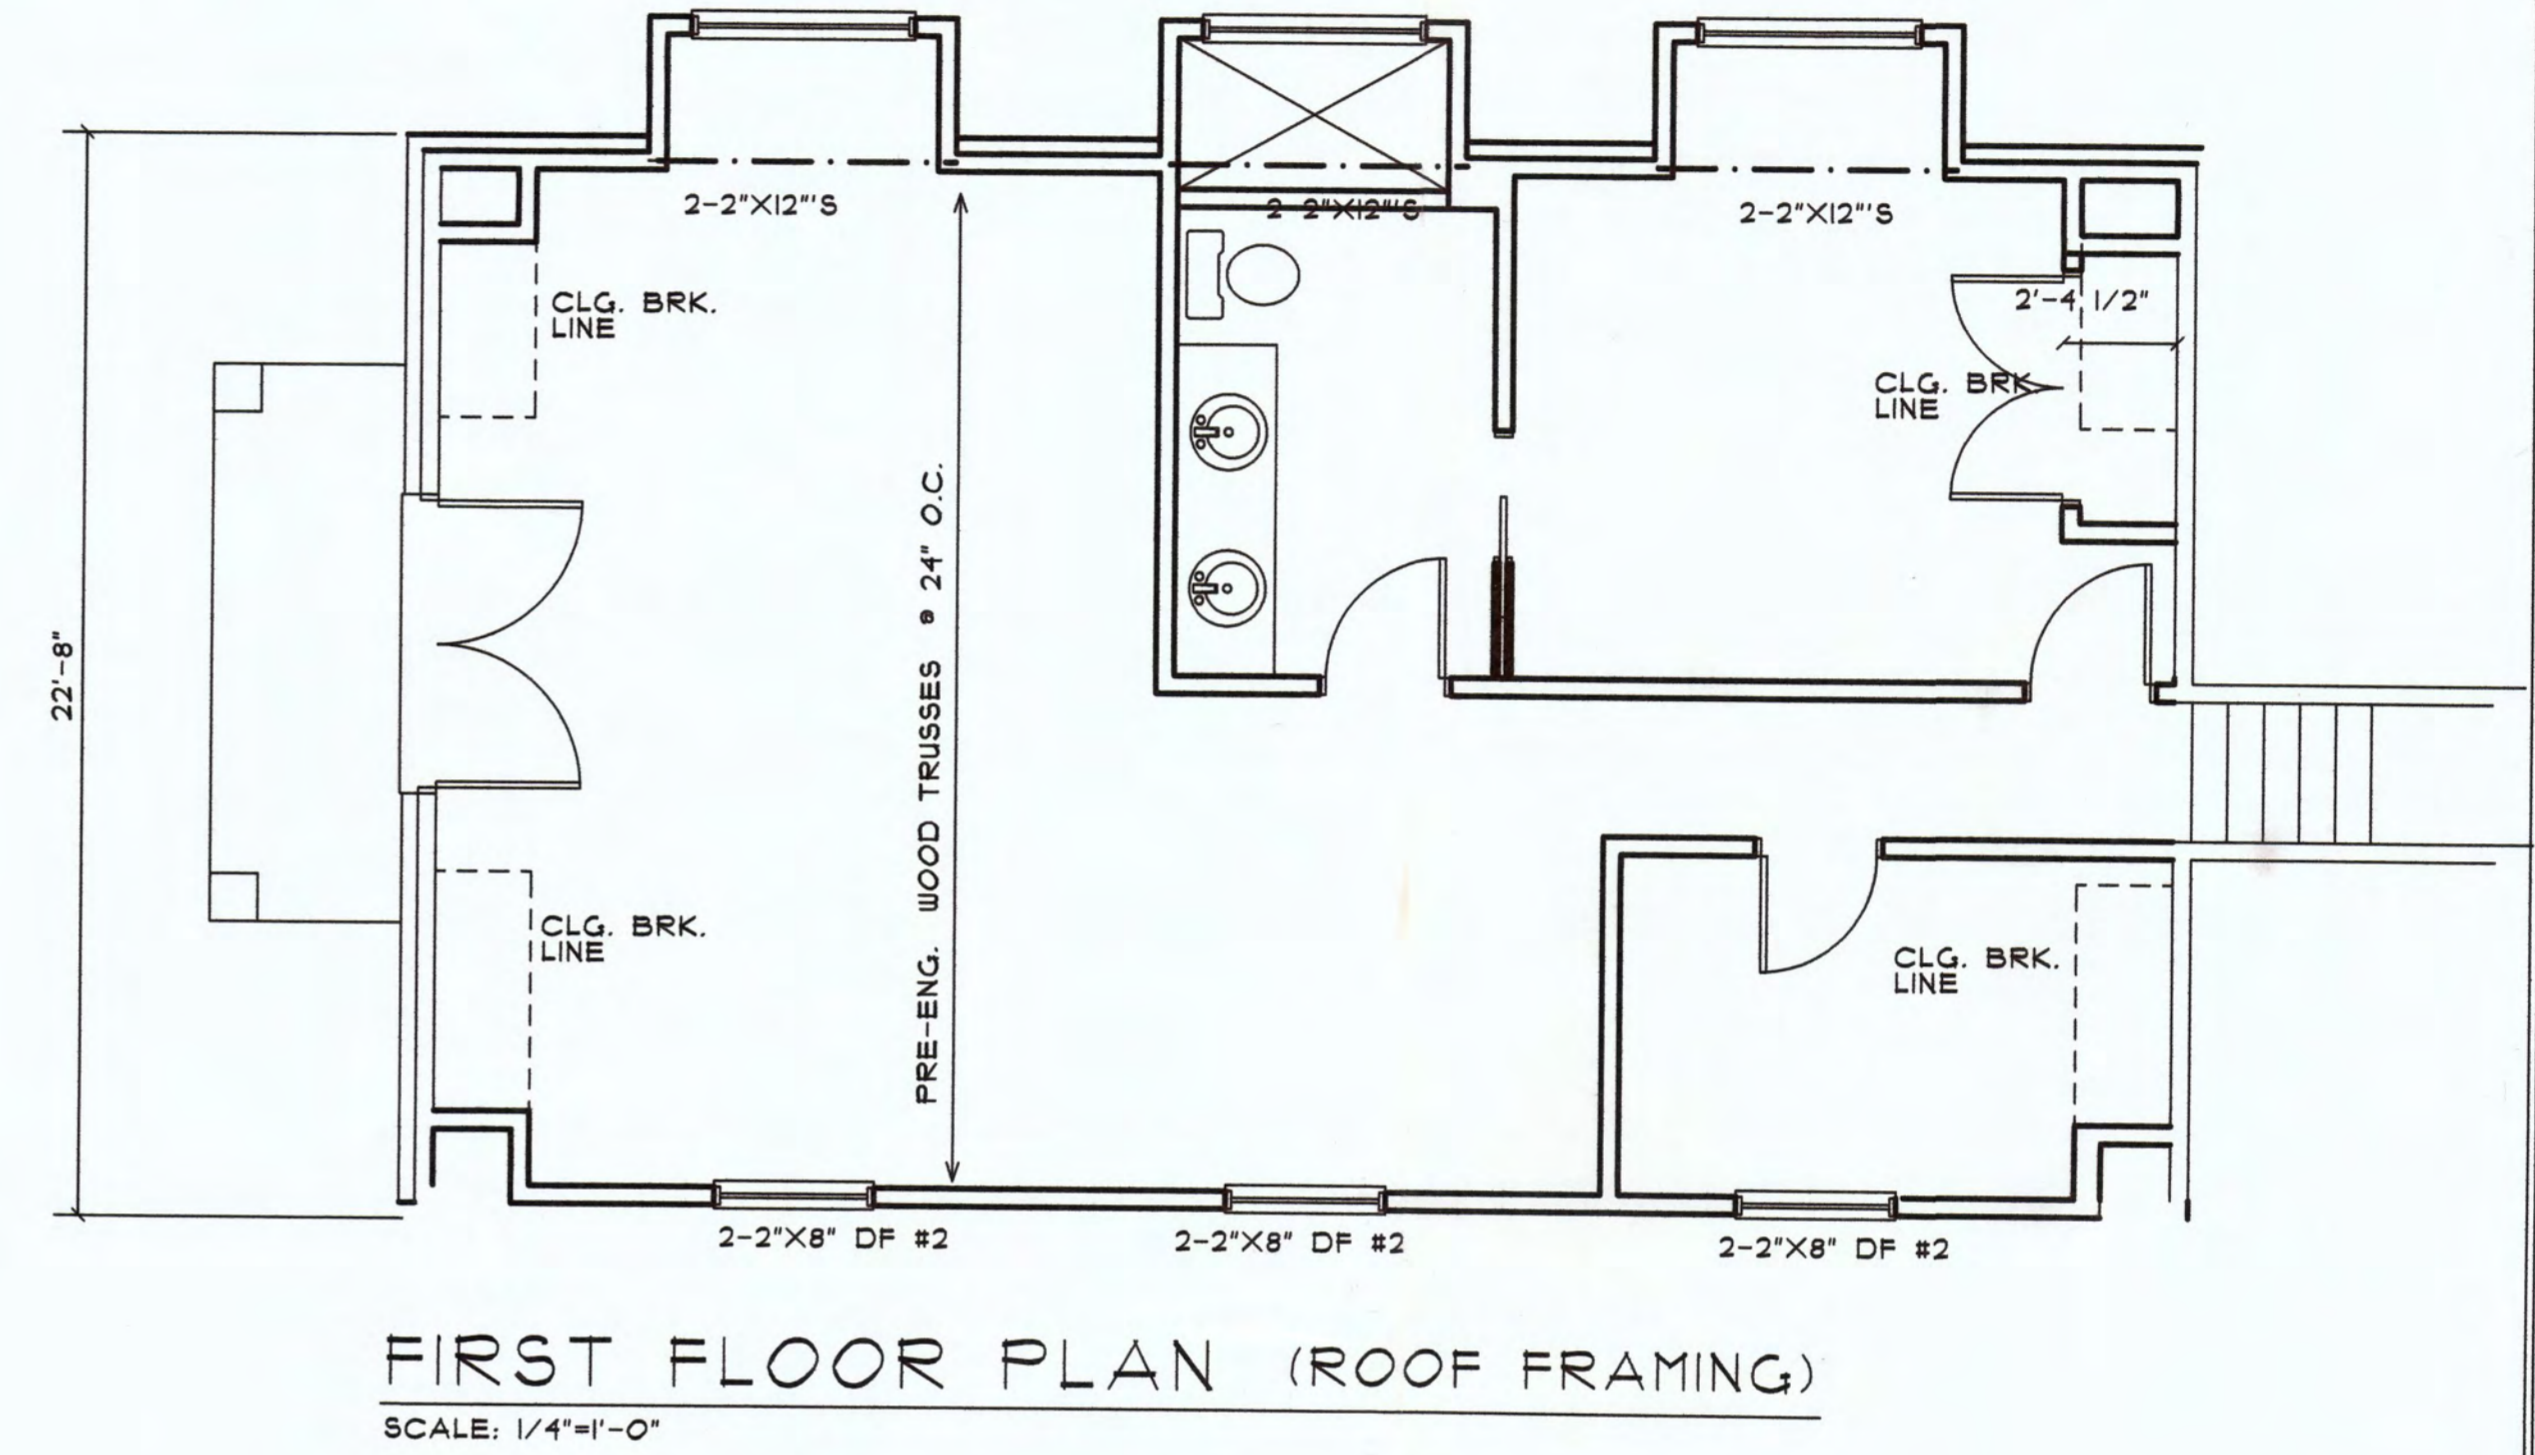

**HENS & KWAPIS  
ARCHITECTS P.C.**

126 E. THIRD STREET  
ROCHESTER, MICHIGAN  
48307  
PH: 248-651-6766  
FAX: 248-651-8989  
hensandkwapis@siglobe.net

PROPOSED RENOVATION  
WHITE RESIDENCE  
1935 WASHINGTON RD.

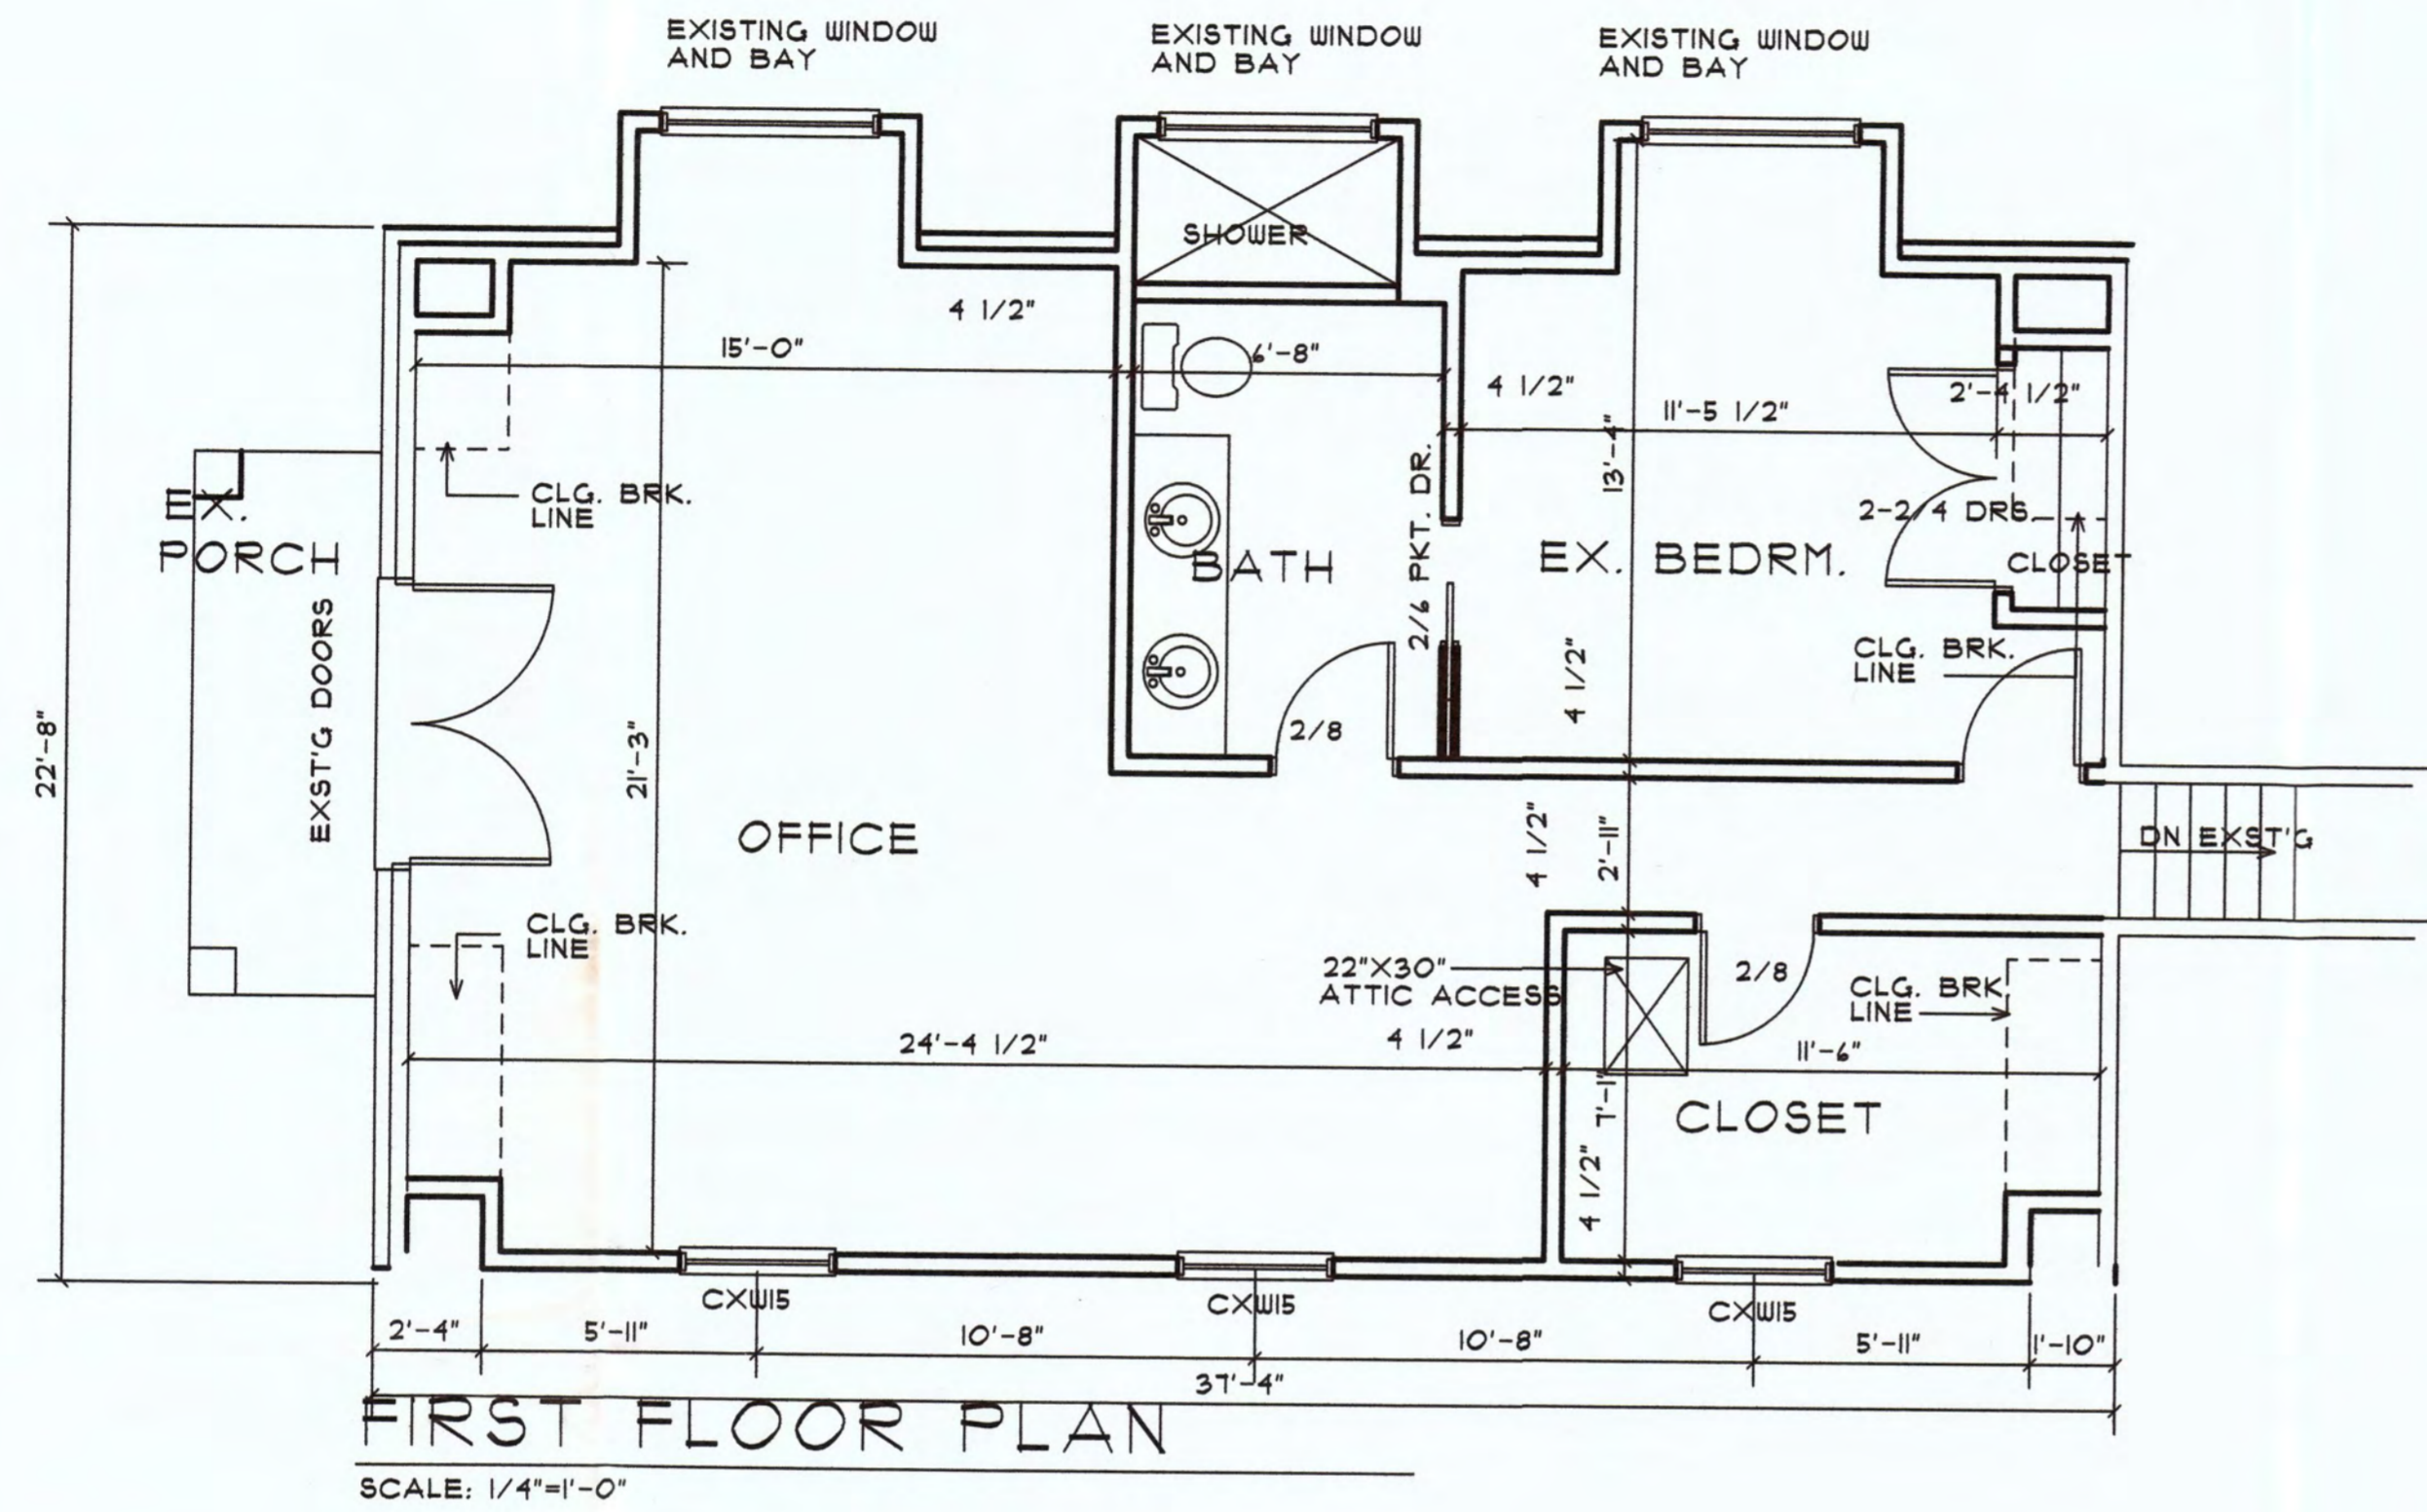

REVISION: 10-9-17  
 DRAWN BY:  
 CHECKED BY:  
 DATE: 9-21-17

SEAL  
 SHEET NO.  
 1 OF 2

JOB NUMBER  
 17-052-RA