

## SIGN MOUNTING

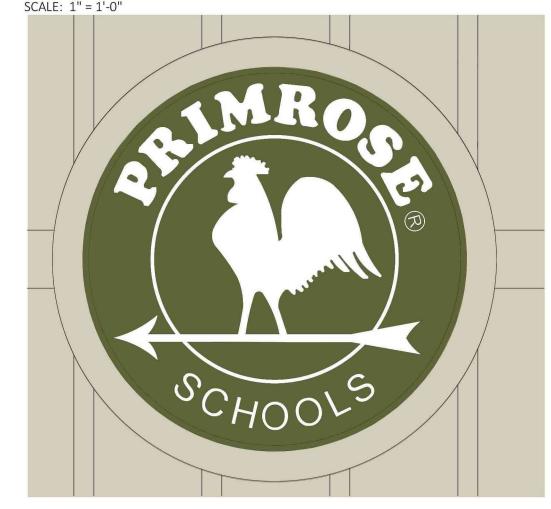

## MONUMENT SIGN SCALE: 1/2" = 1'-0"

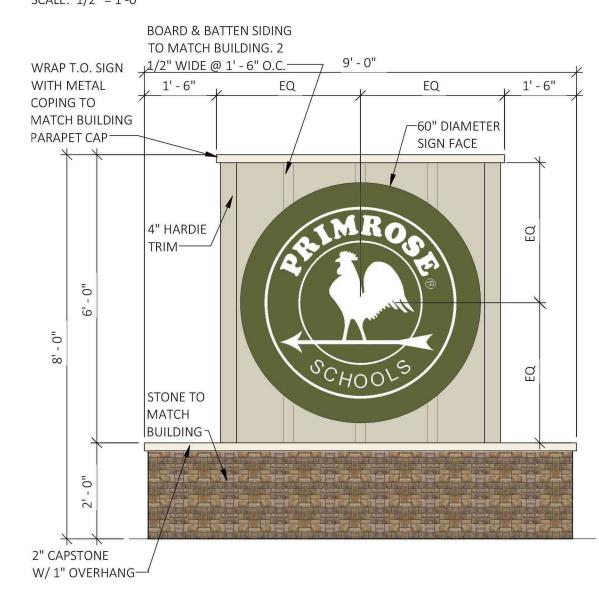

## EXTERIOR FINISH SAMPLES





ST-1





COBBLESTONE; TRIM-1, TRIM-2, ACC-1, ACC-2, DS-1, WD-1




12" TALL CORNICE TO BE ADDED ON ALL SIDE OF BUILDING PER REQUEST OF CITY DURING PC MEETING. PROPOSED TO PAINT COBBLESTONE TO MATCH HARDIE B&B SIDING.


## ELEVATION KEYED NOTES


- 1 5/4 x 8 TRIMBOARD, PAINT TO MATCH WD 1
- 3 5/4 x 4 TRIMBOARD, WD 2
- 4 42" ROUND LED LIGHTED SIGN (INTERNALLY LIT). SEE 6/A2.4 FOR MOUNTING DETAIL.
- 5 LIGHTING, REFER TO ELECTRICAL DRAWINGS.
- 6 TRIMBOARD AT OFFICE & CONF ROOM WINDOWS: HORIZ TO BE 5/4 x 6, VERT TO BE 5/4 x 4,BOTH WD-3
- 7 BULLNOSE WINDOW SILL.
- 8 60" ROUND LED LIGHTED SIGN ()INTERNALLY LIT). SEE 6/A2.4 FOR MOUNTING DETAIL
- 9 CUPOLA WITH WEATHERVANE. PAINT ALL SURFACES TO MATCH "COBBLESTONE", ROOF TO BEMR - 1 REFER TO 1A/A6.3 FOR CONSTRUCTION.
- 10 ROOF LINE BEHIND PARAPET WALL.
- 11 GLAZING TO RECIEVE WINDOW FILM, TINT 1. SEE FINISH SCHEDULE SHEET A2.2
- 12 DOWNSPOUTS TIED INTO UNDERGROUND STORM SEWER BELOW GRADE. 13 KNOX BOX OR APPROVED EQUAL. COORDINATE LOCATION WITH LOCAL FIRE OFFICIAL
- 14 4' 0" HIGH SOLID VINYL FENCE WITH (2) 3' 0"W GATES.
- 15 BEIGE ALUMINUM PLAQUE W/6" REFLECTIVE BLACK VINYL NUMBERS. PROVIDED BY 1
- HOURSIGN. COORDINATE LOCATION WITH LOCAL FIRE OFFICIAL.

EXI	ERIOR FINISH	LEGEND
MARK	DESCRIPTION	SPECIFICATION
MR-1	METAL ROOF	BERRIDGE CEE-LOCK SYSTEM. COLOR: DARK BRONZE.
ST-1	STONE WAINSCOT	LONESTAR STONE - LIBERTY CLASSIC - AUTUMN GROUT:LIGHT BUFF COLOR: MORTOR
ST-2	STONE CAP @ WAINSCOT	STONE SILL COLOR: COBBLESTONE.
TRIM	MISC METAL TRIM & FLASHING	ANY MISC METAL FLASHING AND TRIM NOT NOTED ASTRIM-1 OR TRIM-2 SHOULD MATCH COLOR OFADJACENT SURFACE. CONTACT ARCHITECT FORDIRECTION AS REQ'D.
TRIM-1	MTL COPING @ PARAPET WALLS	COLOR TO MATCH JAMES HARDIE COBBLESTONE
TRIM-2	MTL TRIM @ METAL ROOF	COLOR: TO MATCH "MR-1"
WD-1	BOARD & BATTEN SIDING	HARDIE PANEL (4' X 10') & HARDIE TRIM BATTENBOARD (2 1/2" WIDE @ 2' - 0" O.C.) FINISH: SMOOTHCOLOR: COBBLESTONE (PRIMED AND FIELD PAINTED)
WD-2	TRIM (FASCIA TRIM @ METALROOF)	HARDIE TRIM BOARDS, 5/4 NT3 SMOOTH, VARIOUS WIDTHS AS REQUIRED (SEE ELEVATIONS). COLOR: PAIN TO MATCH MR-1 (PRIMED AND FIELD PAINTED)
ACC-1	SHUTTERS	EKENA MILLWORK: TWO BATTEN W/Z-BAR BOARD &BATTEN COMPOSITE SHUTTERS. 3' - 6"T x 1' - 6"W.SHUTTERS TO BE ORDERED PRIMED, PAINT TO MATCH"COBBLESTONE"
ACC-2	LOUVERS	AMERICAN LOUVER & VENT COMPANY, TGV81260 ORAPPROVED EQUAL. COLOR: COBBLESTONE
WV-1	WEATHER VANE	LARGE COPPER ROOSTER WEATHERVANE. SEE 1A/A6.3FOR ADDITIONAL INFORMATION.
DS - 1	SCUPPERS, DOWNSPOUTS @GABLED ROOF	COLOR: "COBBLESTONE"; 6" GUTTERS AND DOWNSPOUTS U.N.O.
DS - 2	GUTTERS ALONG METAL ROOF	COLOR: TO MATCH "MR - 1"
DR - 1	HALF LITE DOORS	EXTERIOR INSULATED METAL HALF LITE DOOR; COLOR(INTERIOR & EXTERIOR): WHITE. SEE DOOR SCHEDULEFOR ADDITIONAL INFORMATION.
DR - 2	FULL LITE DOOR	EXTERIOR INSULATED METAL FULL LITE DOOR: COLOR(INTERIOR & EXTERIOR): WHITE. SEE DOOR SCHEDULEFOR ADDITIONAL INFORMATION.
WIN - 1	VINYL WINDOWS	ANDERSEN: SILVERLINE 2200 SERIES. COLOR: WHITE.SE WINDOW SCHEDULE.
WIN - 2	VINYL WINDOWS (@ OFFICE)	ANDERSEN: 100 SERIES. COLOR: WHITE. SEE WINDOWSCHEDULE
BR-1	BRICK	COLUMBUS BRICK; COLOR VIRGINIAN MODULAR
BR-2	SOLDIER COURSE	COLUMBUS BRICK; COLOR VIRGINIAN MODULAR

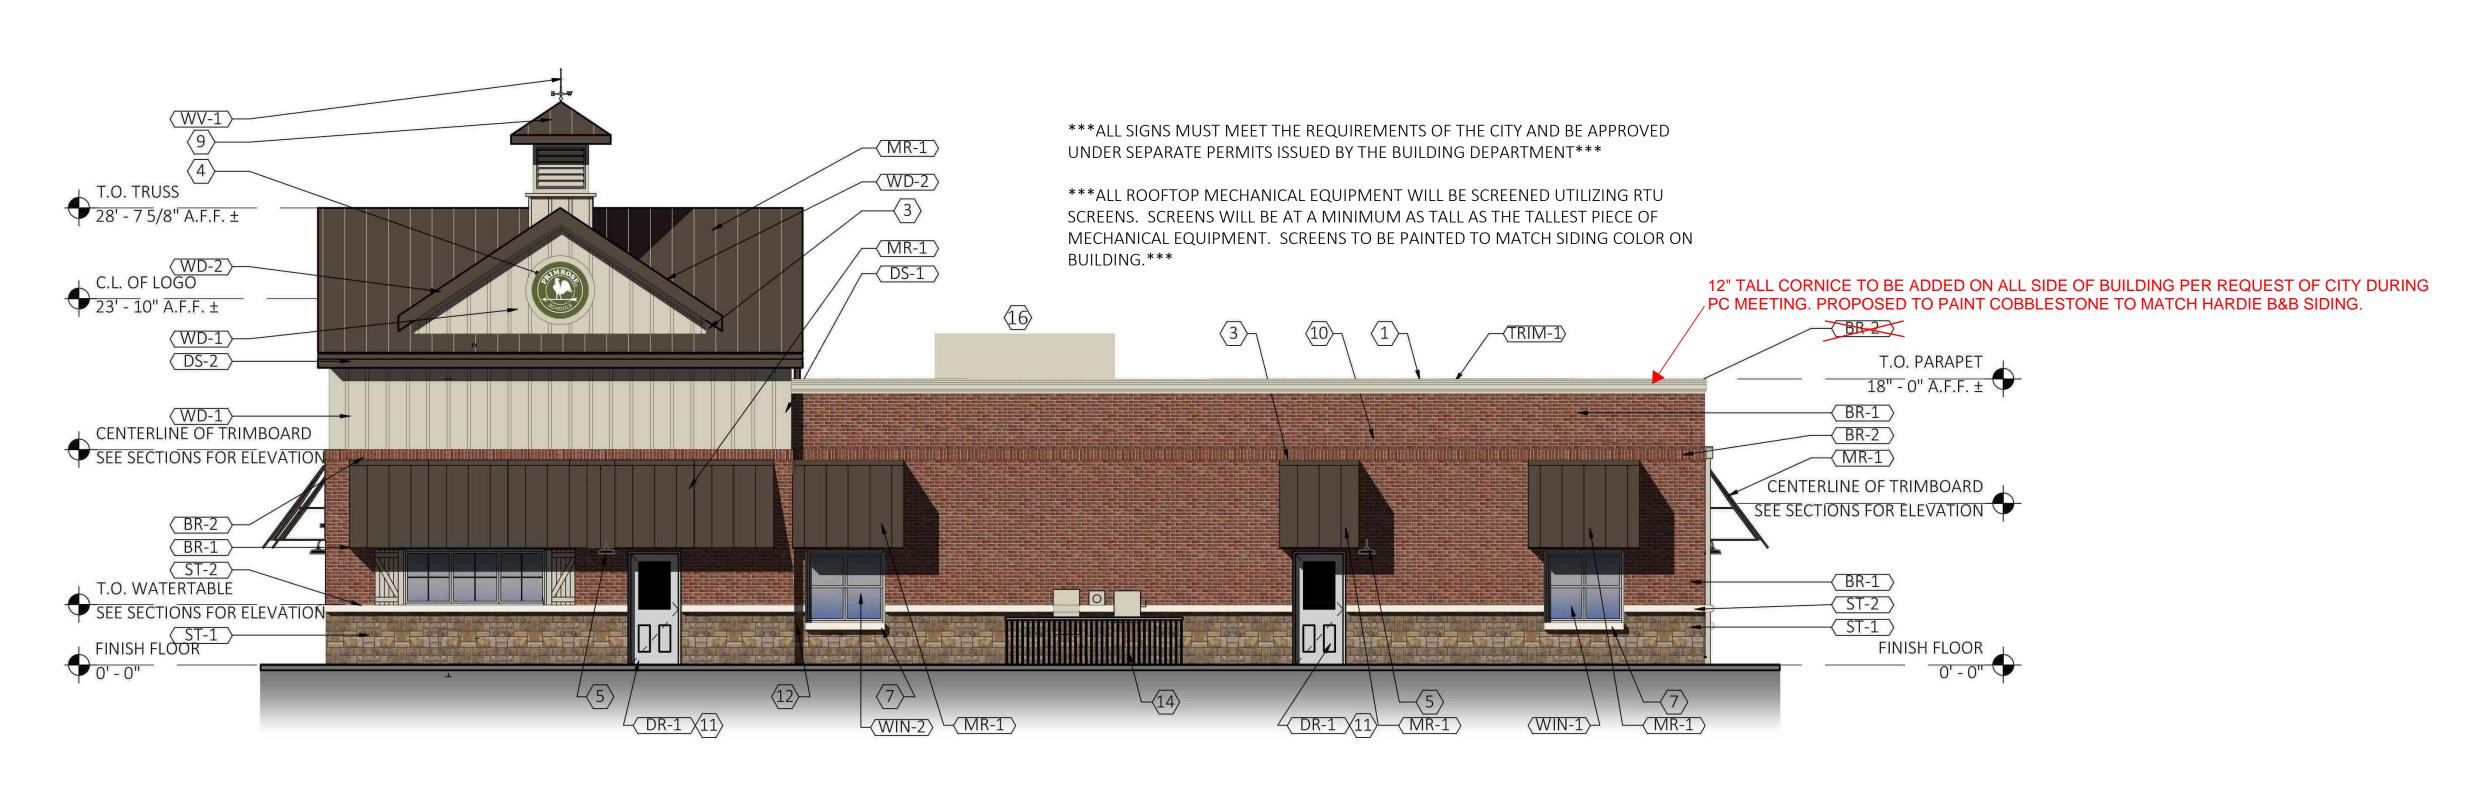


WEST ELEVATION - RIGHT

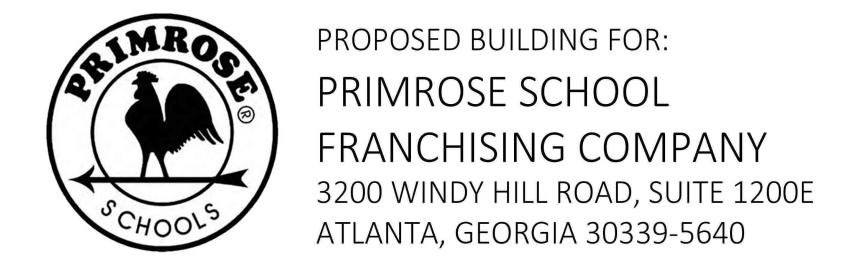

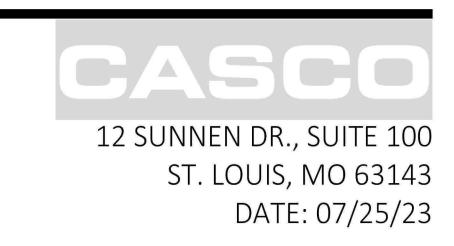




NORTH ELEVATION - FRONT

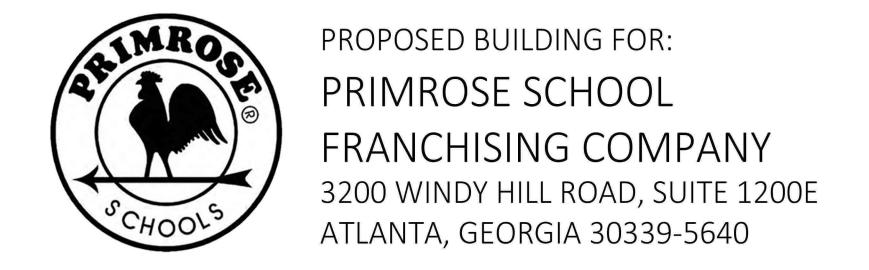






SOUTH ELEVATION - REAR

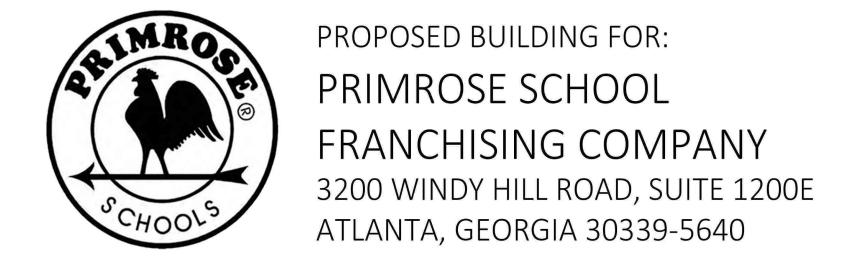

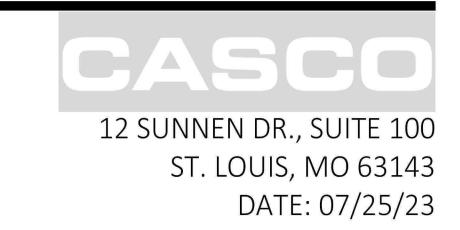



EAST ELEVATION - LEFT

