

JOB BENCHMARK #202
 ARROW ON HYD @ S/END OF PUBLIC
 PARKING LOT TO SHERIFFS DEPT.
 ELEV 744.22

TRAVERSE POINT #102
 N 417815.29
 E 13457395.24 ELEV 738.75


BARCLAY CIRCLE (86' R.O.W.)



ARCHITECTS ENGINEERS PLANNERS

34000 Plymouth Road
 Livonia, MI 48150
 P (734) 522-6711 | F (734) 522-6427

OHM-ADVISORS.COM

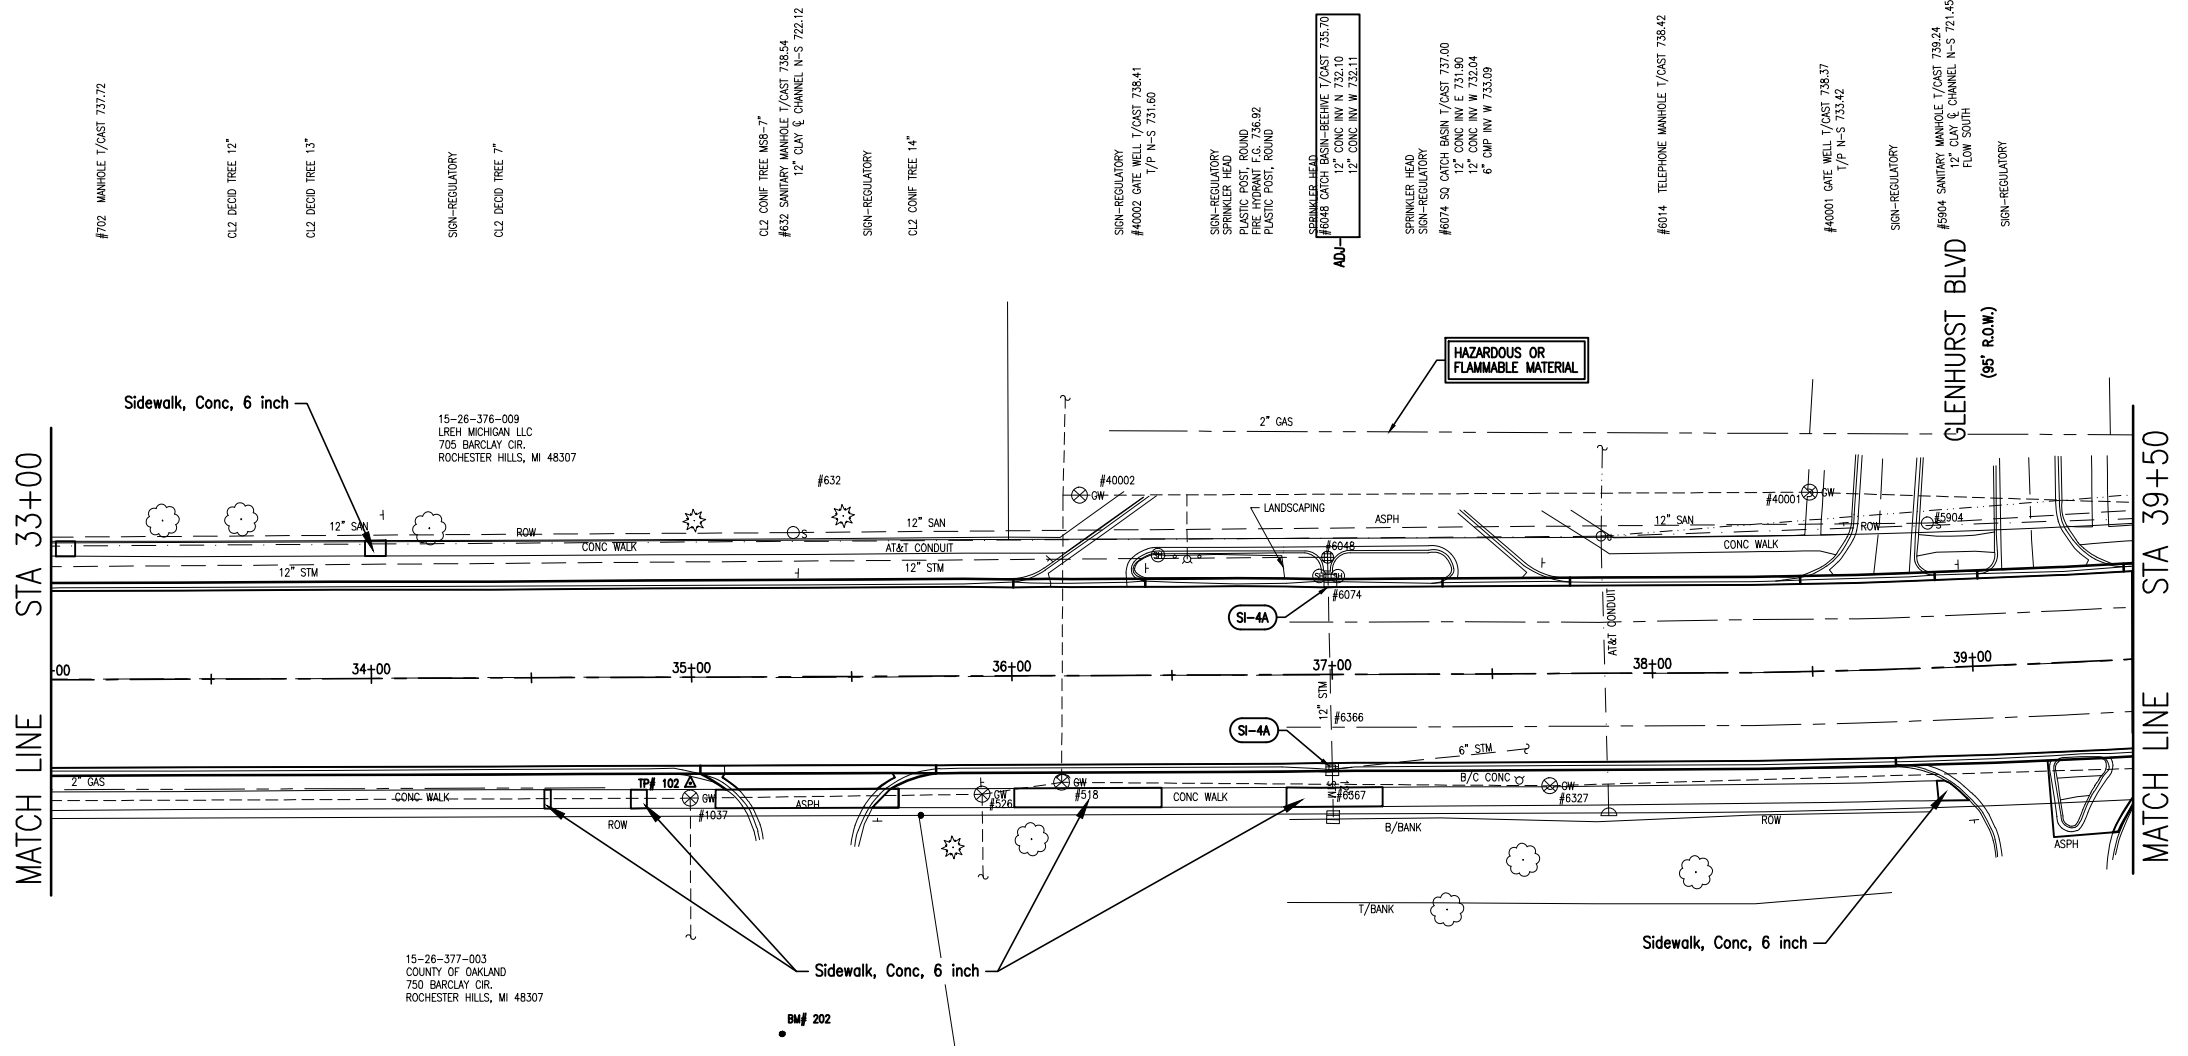

DRAWING PATH: P:\0166_0200\0190220020_Barclay_Circle_Rehabilitation\Drawings\Civil\Plans_Constr\220020CON.dwg Feb 10, 2023 12:26pm

DRIVEWAY QUANTITIES - CAT001									
STATION	BACK OF DRIVE OFFSET FROM ALI	PROPOSED DRIVEWAY WIDTH	PROPOSED DRIVEWAY SLOPE	RADIUS		Aggregate Base, 6 inch	HMA, 36A	Curb and Gutter, Conc, Det F2	Driveway Opening, Conc, Det M
				ENTERING	EXITING				
35+36	RT	43.4	32.1	7.9	Match Ex	62	14	45	66
39+36	RT	53.7	13.3	4.6	Match Ex	72	16	45	66
TOTALS (CAT 001)						134	30	45	66

DATE	PROJ NUMBER	ENG	CADD	COUNTY	CITY/TOWNSHIP	SCALE	H	V	N/A
09-22-020	0190220020	SM	SM	OAKLAND	ROCHESTER HILLS	1"=30'			
CITY OF ROCHESTER HILLS BARCLAY CIRCLE REHABILITATION CONSTRUCTION PLAN STA 33+00 TO STA 39+50									



COPYRIGHT 2017 OHM. ALL DRAWINGS AND WRITTEN MATERIALS APPEARING HEREIN CONSTITUTE THE ORIGINAL AND UNPUBLISHED WORK OF OHM AND THE SAME MAY NOT BE DUPLICATED, DISTRIBUTED, OR DISCLOSED WITHOUT PRIOR WRITTEN CONSENT OF OHM.