



5 North Elevation - Building F
 SCALE: 3/32" = 1"

4 West Elevation - Building F
 SCALE: 3/32" = 1"

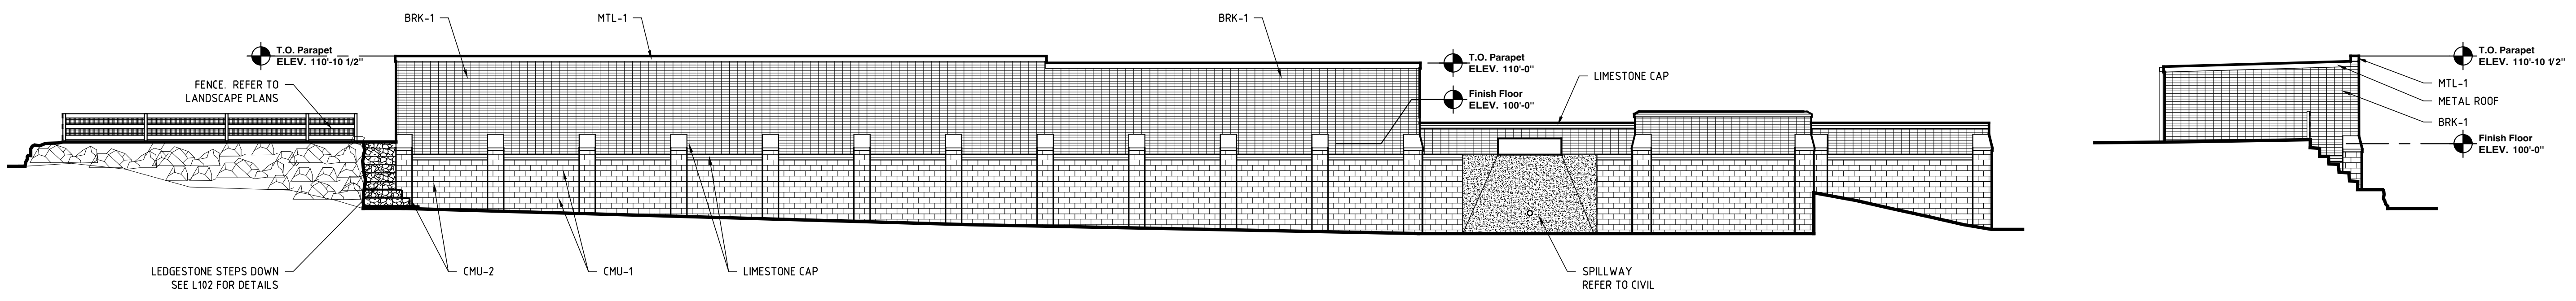

3 East Elevation - Building F
 SCALE: 3/32" = 1"

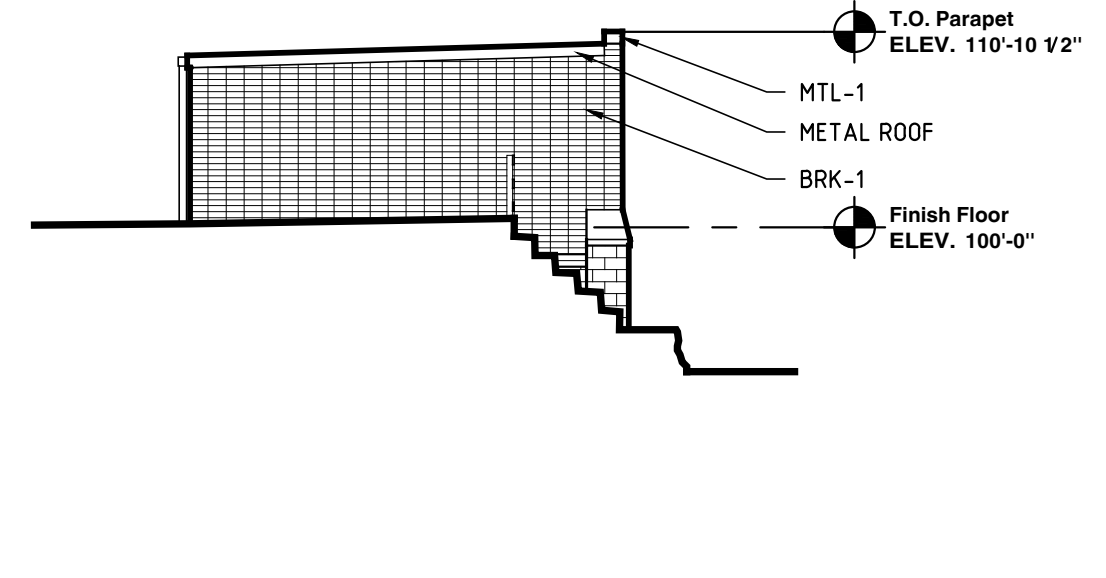

2 South Elevation - Building F
 SCALE: 3/32" = 1"


No.	Revision/Issue	Date
	P.U.D. Resubmittal #3	02.25.2019
	P.U.D. Resubmittal #2	12.28.2018
	P.U.D. Resubmittal #1	10.23.2018
	P.U.D. Submittal	08.27.2018

Rochester Hills Trio
 990 W. Auburn Rd
 Rochester Hills, MI 48307
 P.U.D. Review

Garage F Elevation

A208 017218

KEY	SPECIFICATIONS
BRK-1	BRICK-BELDEN BRICK, BLACK DIAMOND VELOUR, STACK BOND
PNL-1	PREFINISHED ALUMINUM PANEL- AL13, V-LINE, 04 SYSTEM WOODS 1402/02 CHERRY
PNL-2	PREFINISHED ALUMINUM PANEL- ATAS, 13 DOVE GREY
MTL-1	PREFINISHED ALUMINUM COPING, CANOPY, FASCIA, AND SOFFIT- ATAS, 02 BLACK
MTL-2	CLEAR ANODIZED ALUMINUM STOREFRONT AND RAILING
CMU-1	LIGHT GRAY CMU RETAINING WALL BLOCK
CMU-2	DARK GRAY CMU RETAINING WALL BLOCK

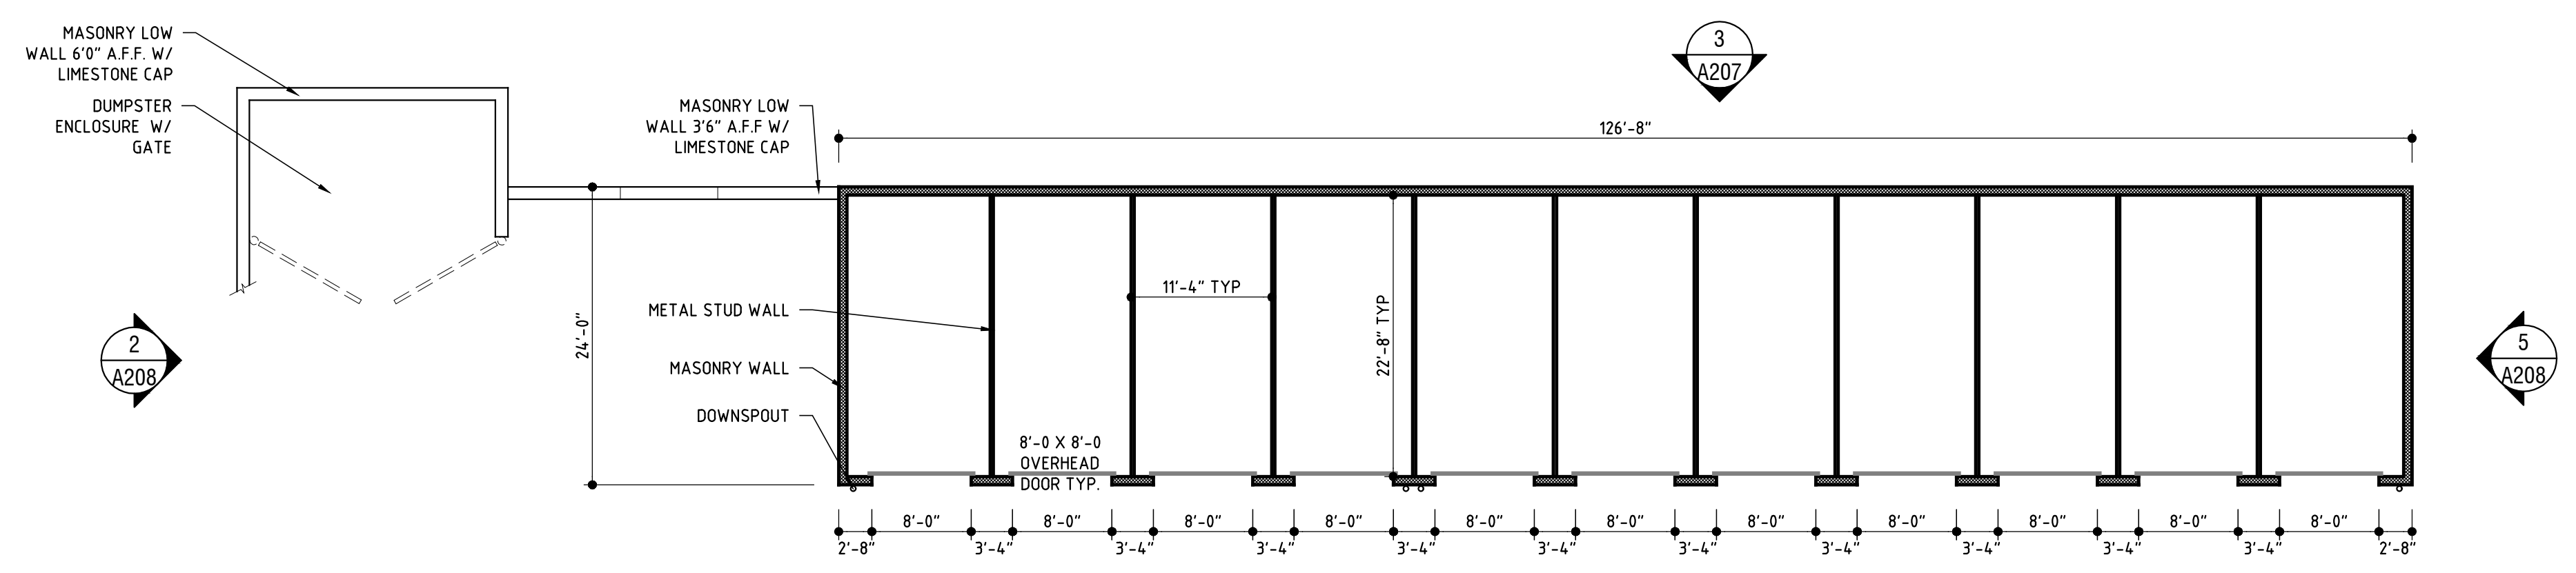

1 Building F Floor Plan
 SCALE: 3/32" = 1"

