

RECEIVED  
 NOV 28 2016  
 By \_\_\_\_\_

**LIFETIME**  
 ARCHITECTURE | DESIGN  
 2902 CORPORATE PLACE  
 CHANHASSEN, MN 55317  
 PHONE: (612) 947-0000  
 FAX: (952) 946-9794

SHEET

PLAN - FIRST FLOOR

PROJECT

ROCHESTER HILLS, MI

DATE:

10/05/2016

DRAWN BY:

AJG

SCALE:

1/64" = 1'-0"

ATTACHMENT

A1

REVISION

00

# CODE SUMMARY


ADDRESS:	200 WEST AVON ROAD
PROPOSED USE:	EXISTING FITNESS CENTER
OWNER OR AUTHORIZED AGENT:	(AUTHORIZED AGENT) LTF CONSTRUCTION GROUP
OWNED BY:	PRIVATE
BUILDING CODE ENFORCEMENT JURISDICTION:	CITY OF ROCHESTER HILLS
<b>CODES USED: EXISTING CONSTRUCTION</b>	<b>CODES USED: PROPOSED LICENSING</b>
<u>BUILDING:</u> 1996 BDCA NATIONAL BUILDING CODE	<u>BUILDING:</u> 2012 MICHIGAN BUILDING CODE (MBC)

## OCCUPANCY LOAD SCHEDULE

Room #	Room Name	Area	Occupancy Class	SF Per Occupant	Occ Load
<b>1ST FLOOR</b>					
104	CAFE	943 SF	A-2 (net)	15	63
603	TENNIS VIEWING	2,727 SF	A-3 (net)	15	182
750	POOL DECK	14,741 SF	A-3 (net)	15	983
751	POOL DECK	16,653 SF	A-3 (net)	15	1,111
778	BISTRO SEATING	2,291 SF	A-2 (net)	15	153

## SHEET INDEX

A0.00	OVERALL PLAN - FIRST FLOOR
A0.21	PLAN - NORTH OUTDOOR POOL DECK
A1.11	ENLARGED PLAN - CAFE
A1.12	PLAN - TENNIS VIEWING
A0.22	PLAN - SOUTH OUTDOOR POOL DECK

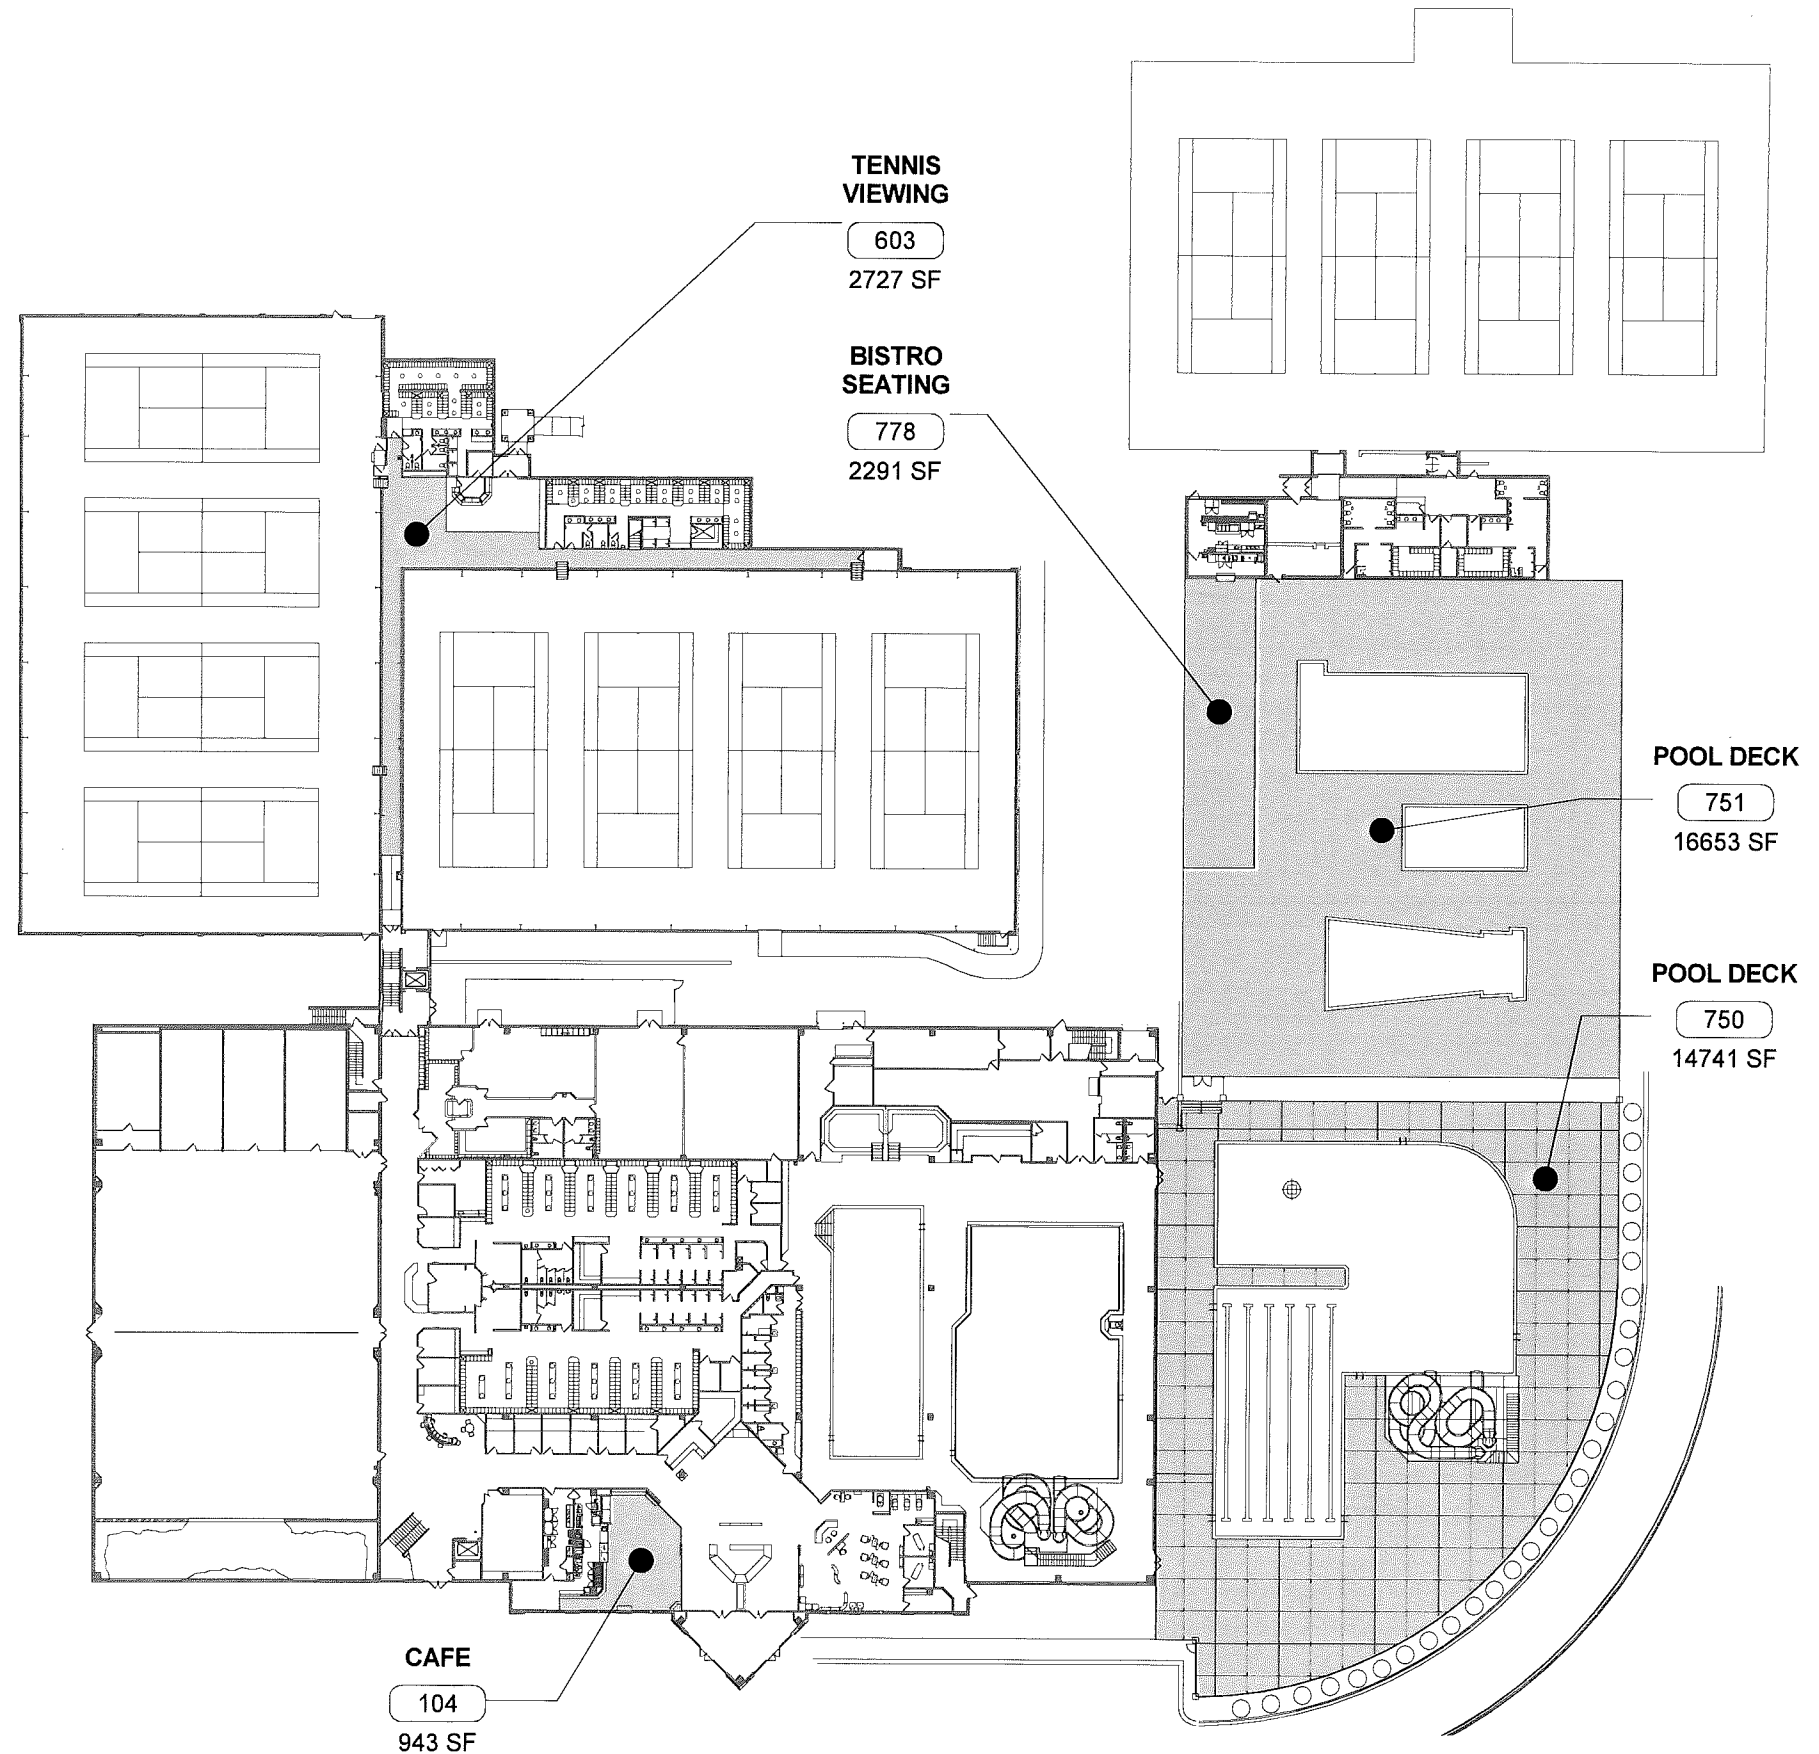

**CLUB LOCATION:**  
LIFE TIME FITNESS  
200 WEST AVON ROAD  
ROCHESTER HILLS, MI 48307


SHEET: OVERALL PLAN - FIRST FLOOR


PROJECT: ROCHESTER HILLS, MI - LICENSING

DATE: 11/8/16  
DRAWN BY: AJG  
SHEET NO.

SCALE: NO SCALE

REVISION: A0.00

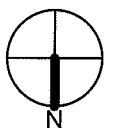

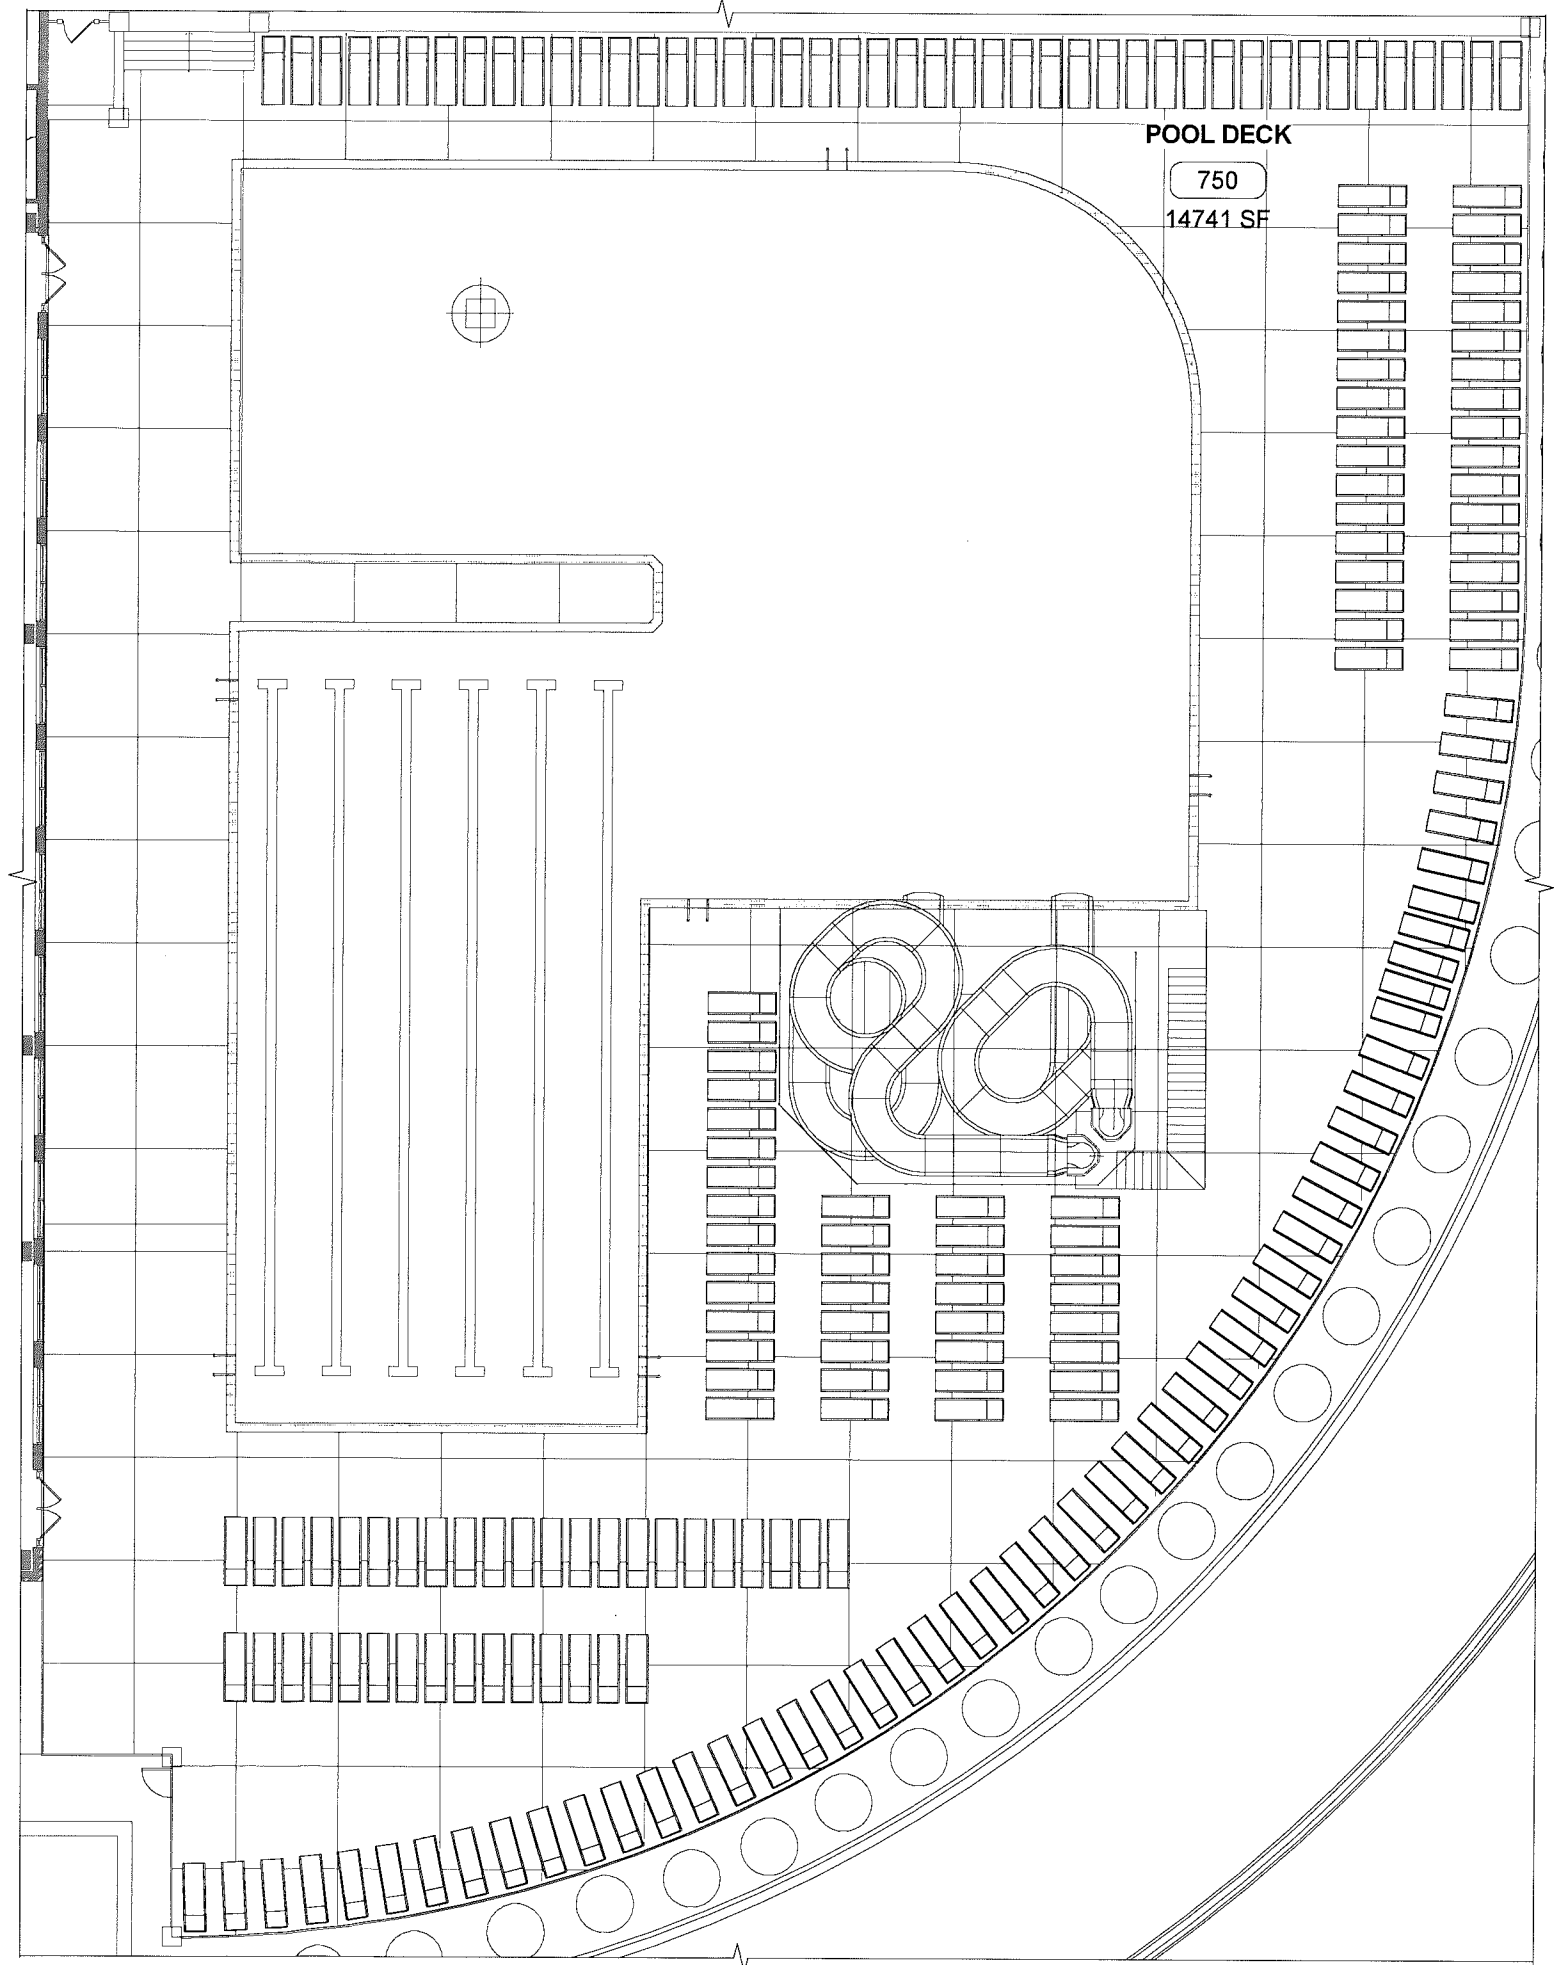

POOL DECK

750

14741 SF

SHEET:  
**PLAN - NORTH OUTDOOR POOL DECK**

PROJECT:  
**ROCHESTER HILLS, MI - LICENSING**

DATE:  
11/8/16


DRAWN BY:  
AJG


SCALE:  
1" = 20'

SHEET NO.

**A0.21**

REVISION:

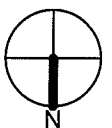

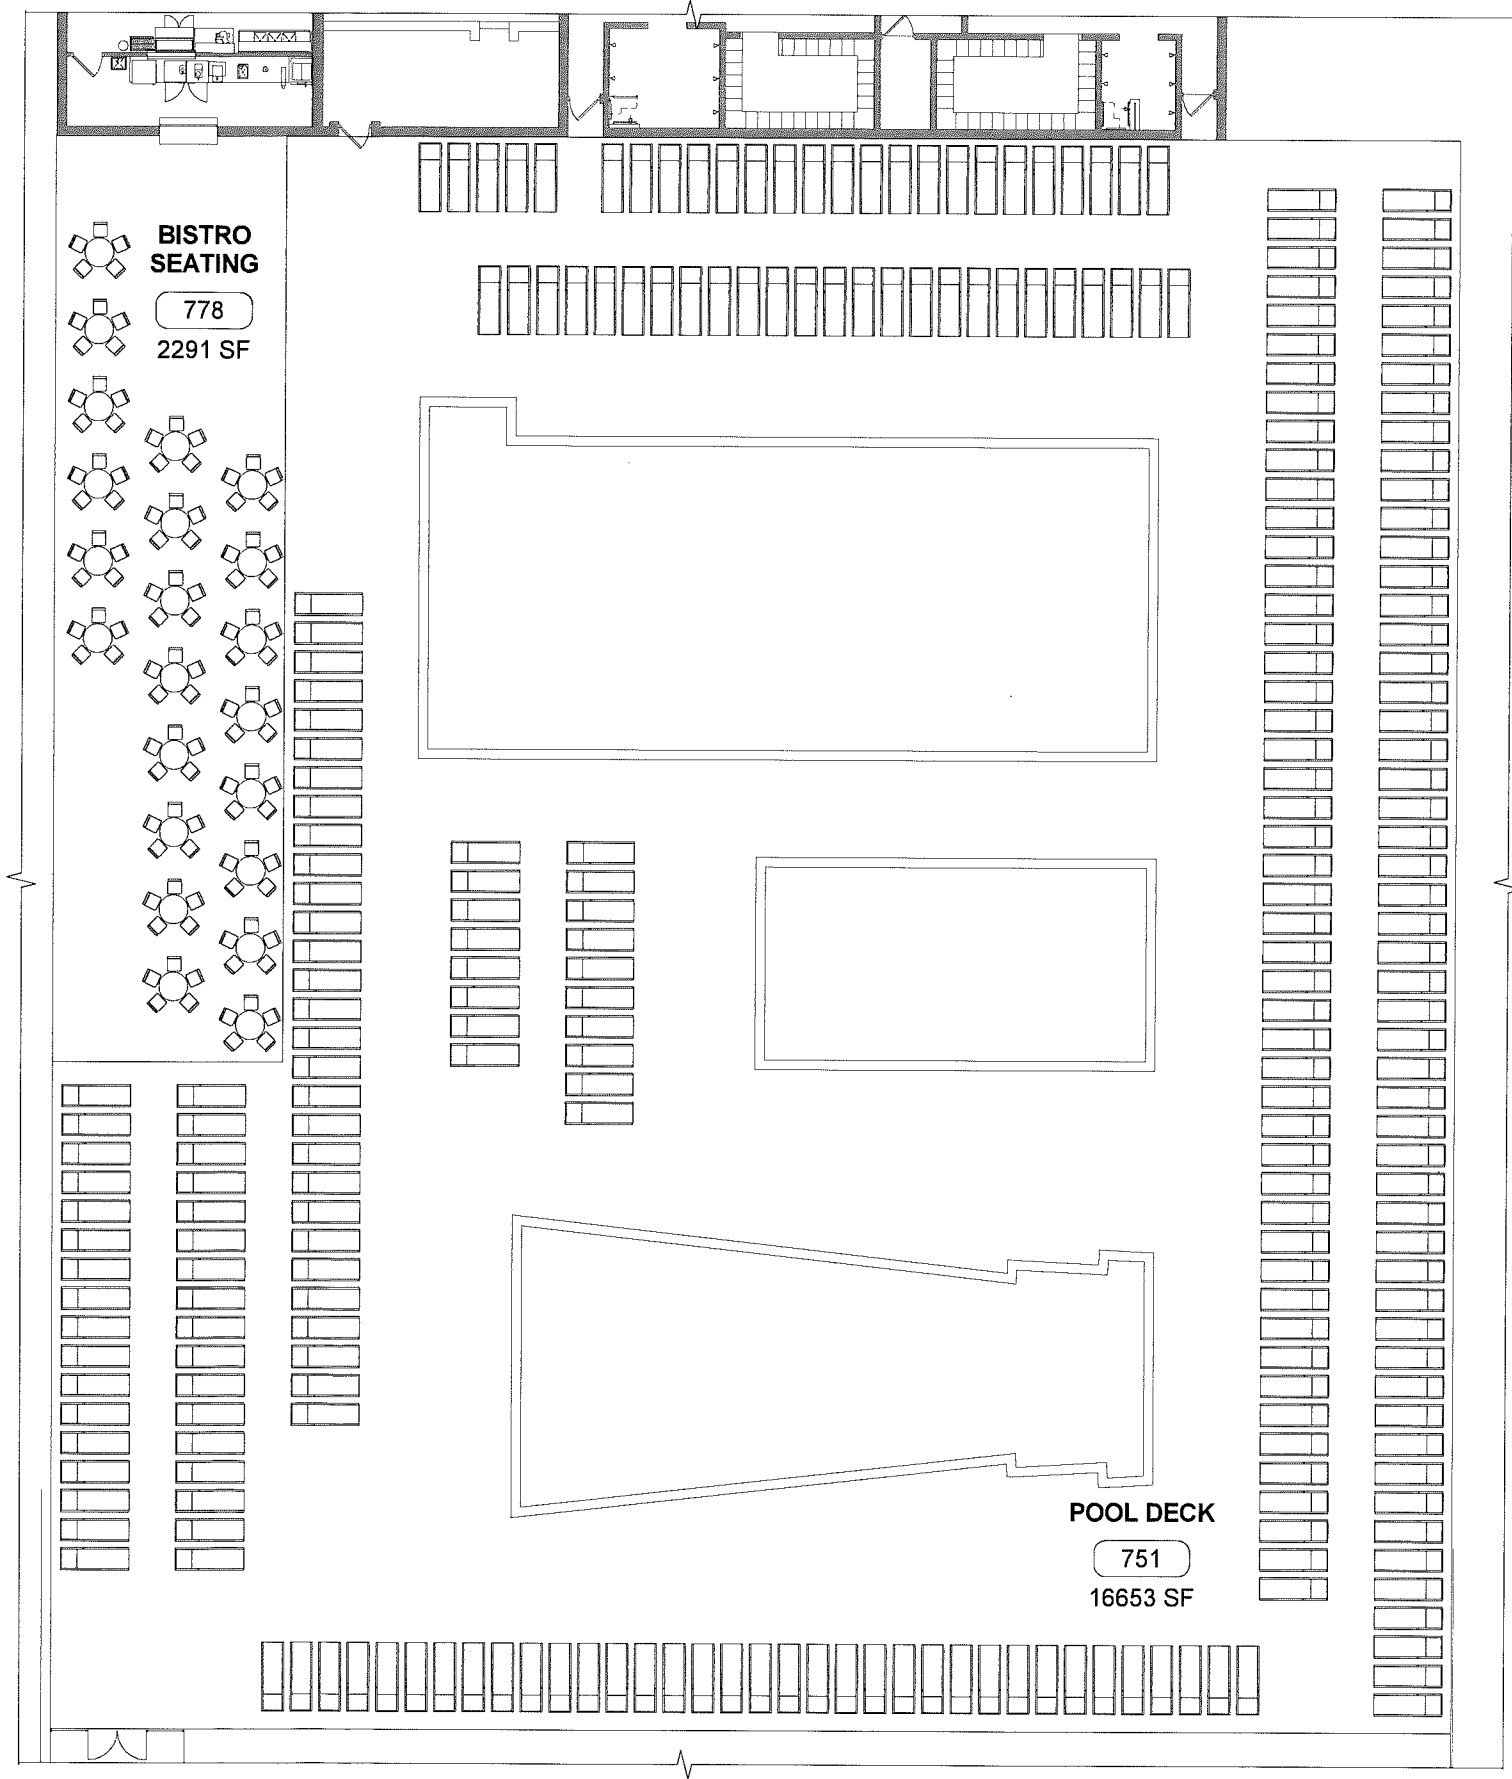


**BISTRO SEATING**  
778  
2291 SF

**POOL DECK**  
751  
16653 SF

SHEET:  
**PLAN - SOUTH OUTDOOR POOL DECK**  
PROJECT:  
**ROCHESTER HILLS, MI - LICENSING**

DATE: 11/8/16	DRAWN BY: A.J.G.	SCALE: 1" = 20'
SHEET NO. <b>A0.22</b>		
REVISION:		



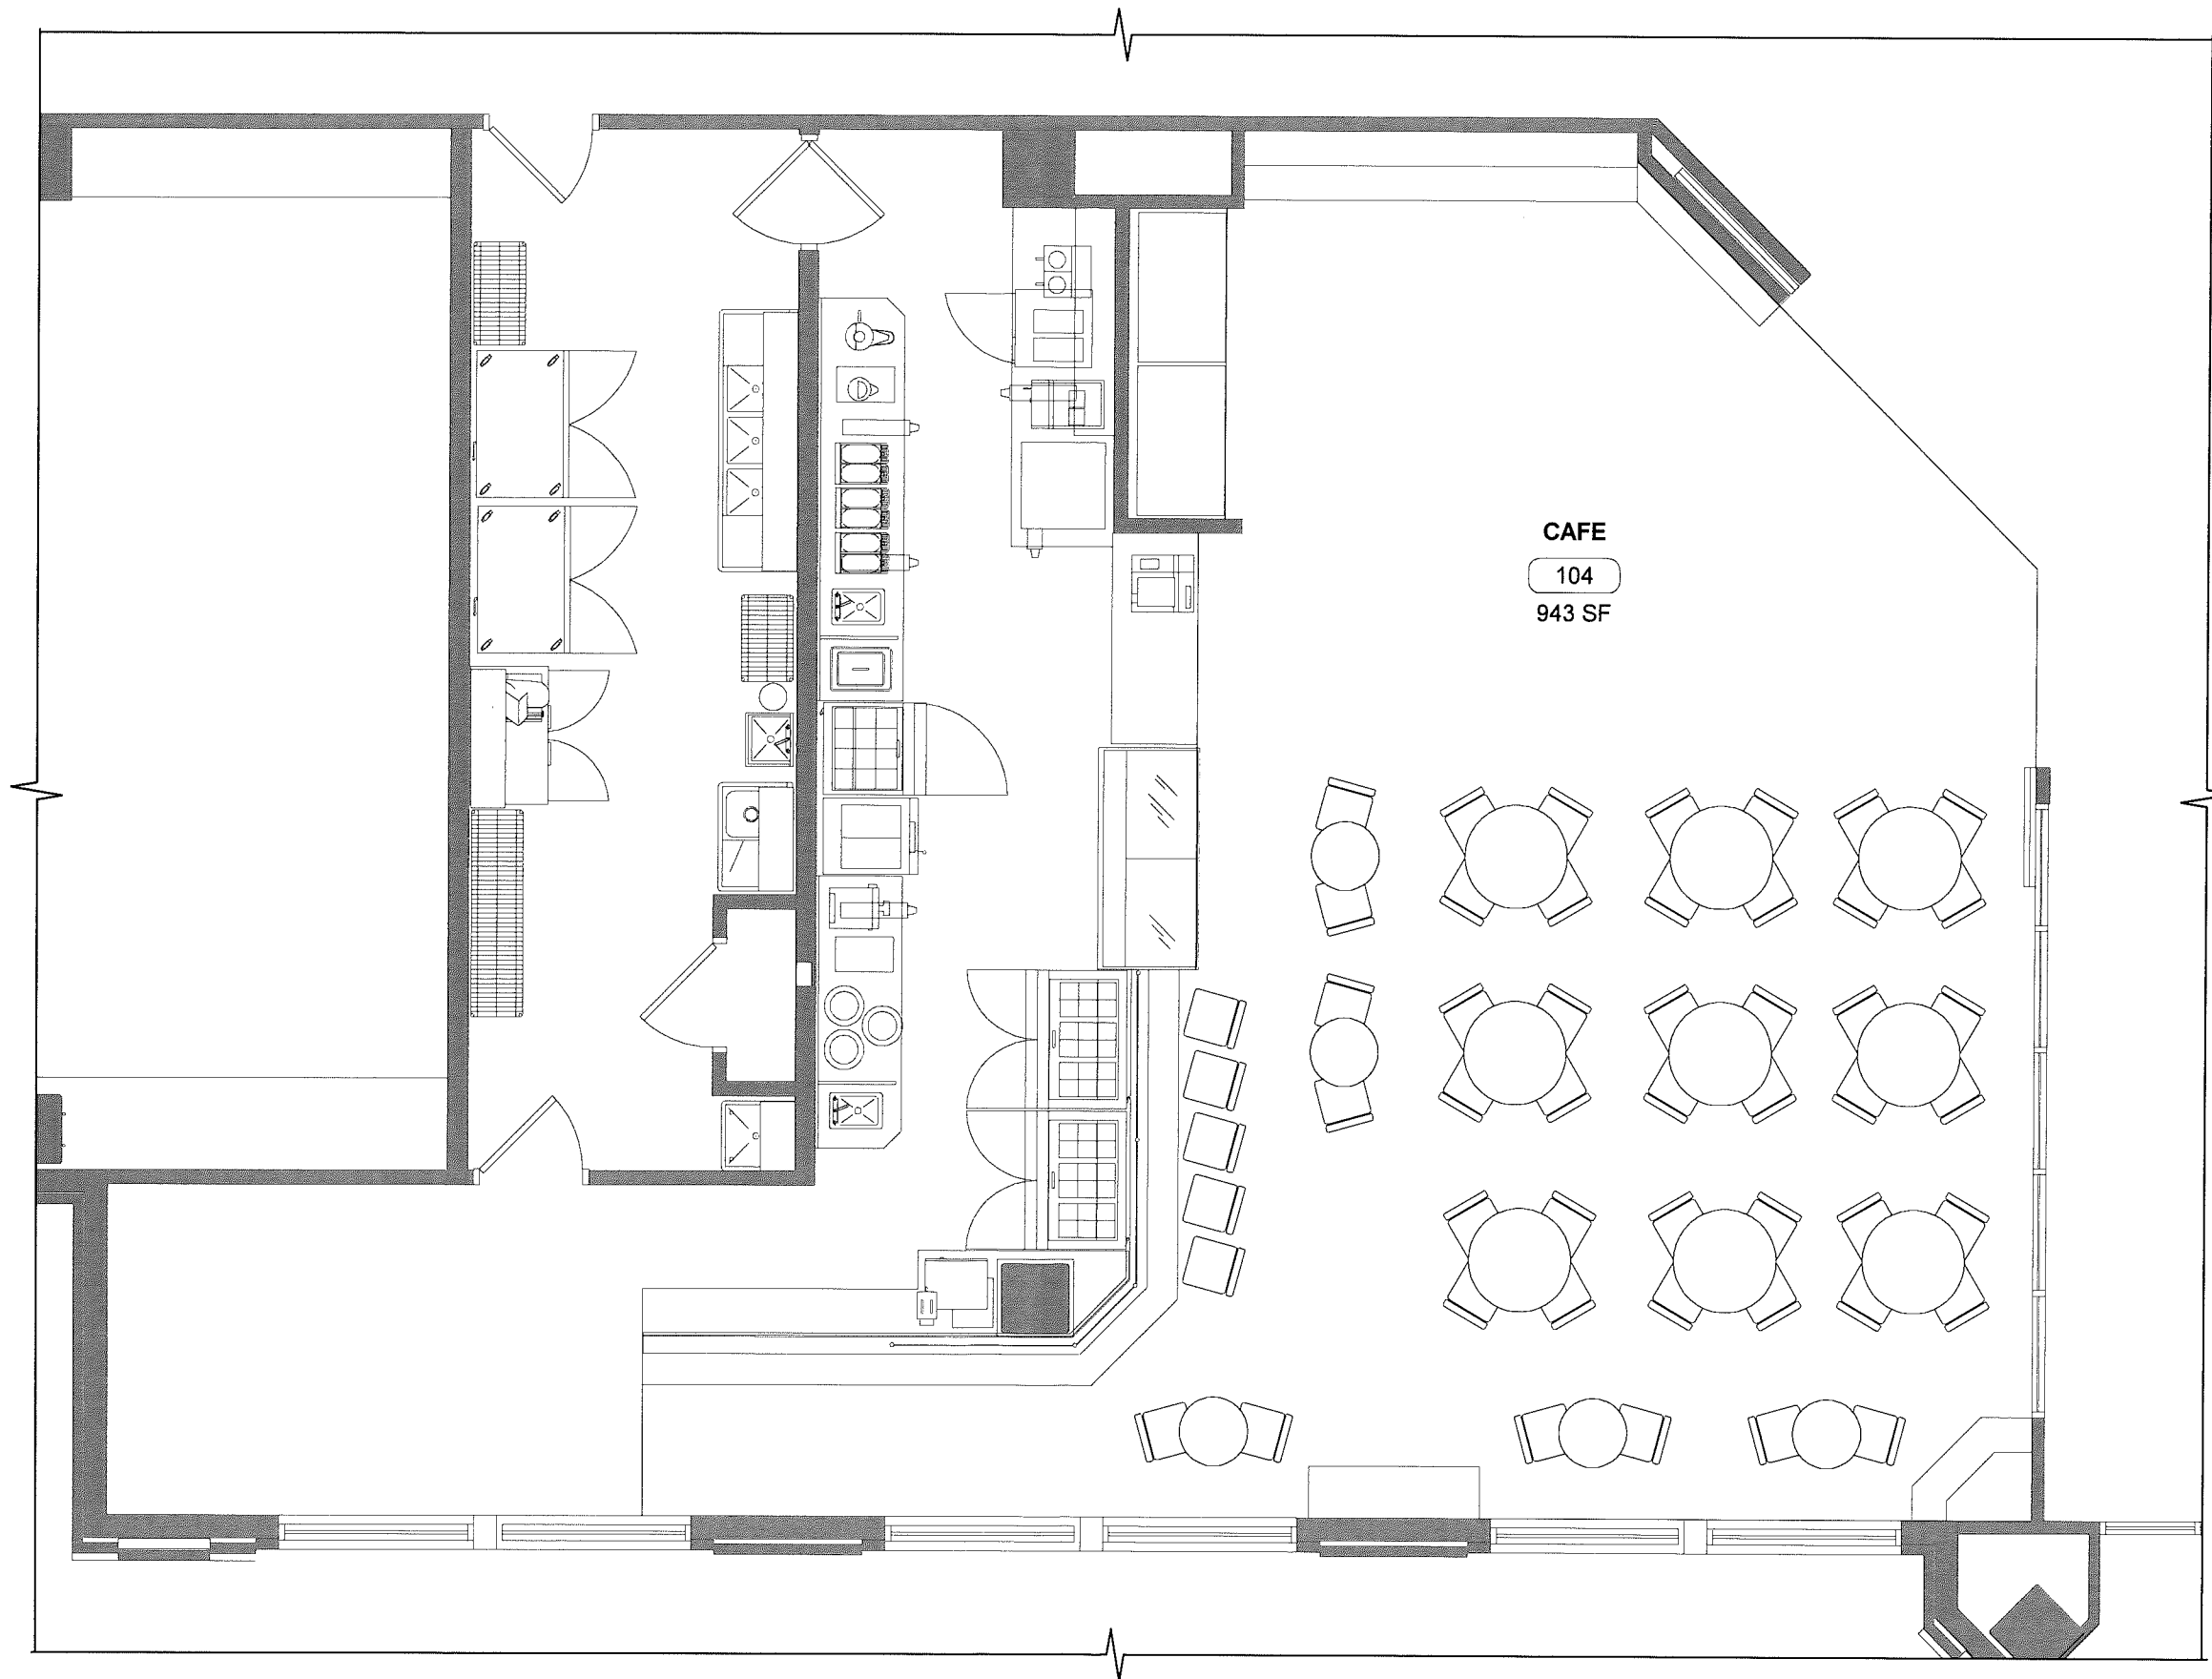

CAFE  
104  
943 SF

SHEET:

ENLARGED PLAN - CAFE

PROJECT:

ROCHESTER HILLS, MI - LICENSING

DATE:

11/8/16

DRAWN BY:

A/JG


SHEET NO.


SCALE:

3/16" = 1' - 0"

A1.11

REVISION:

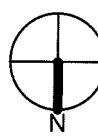

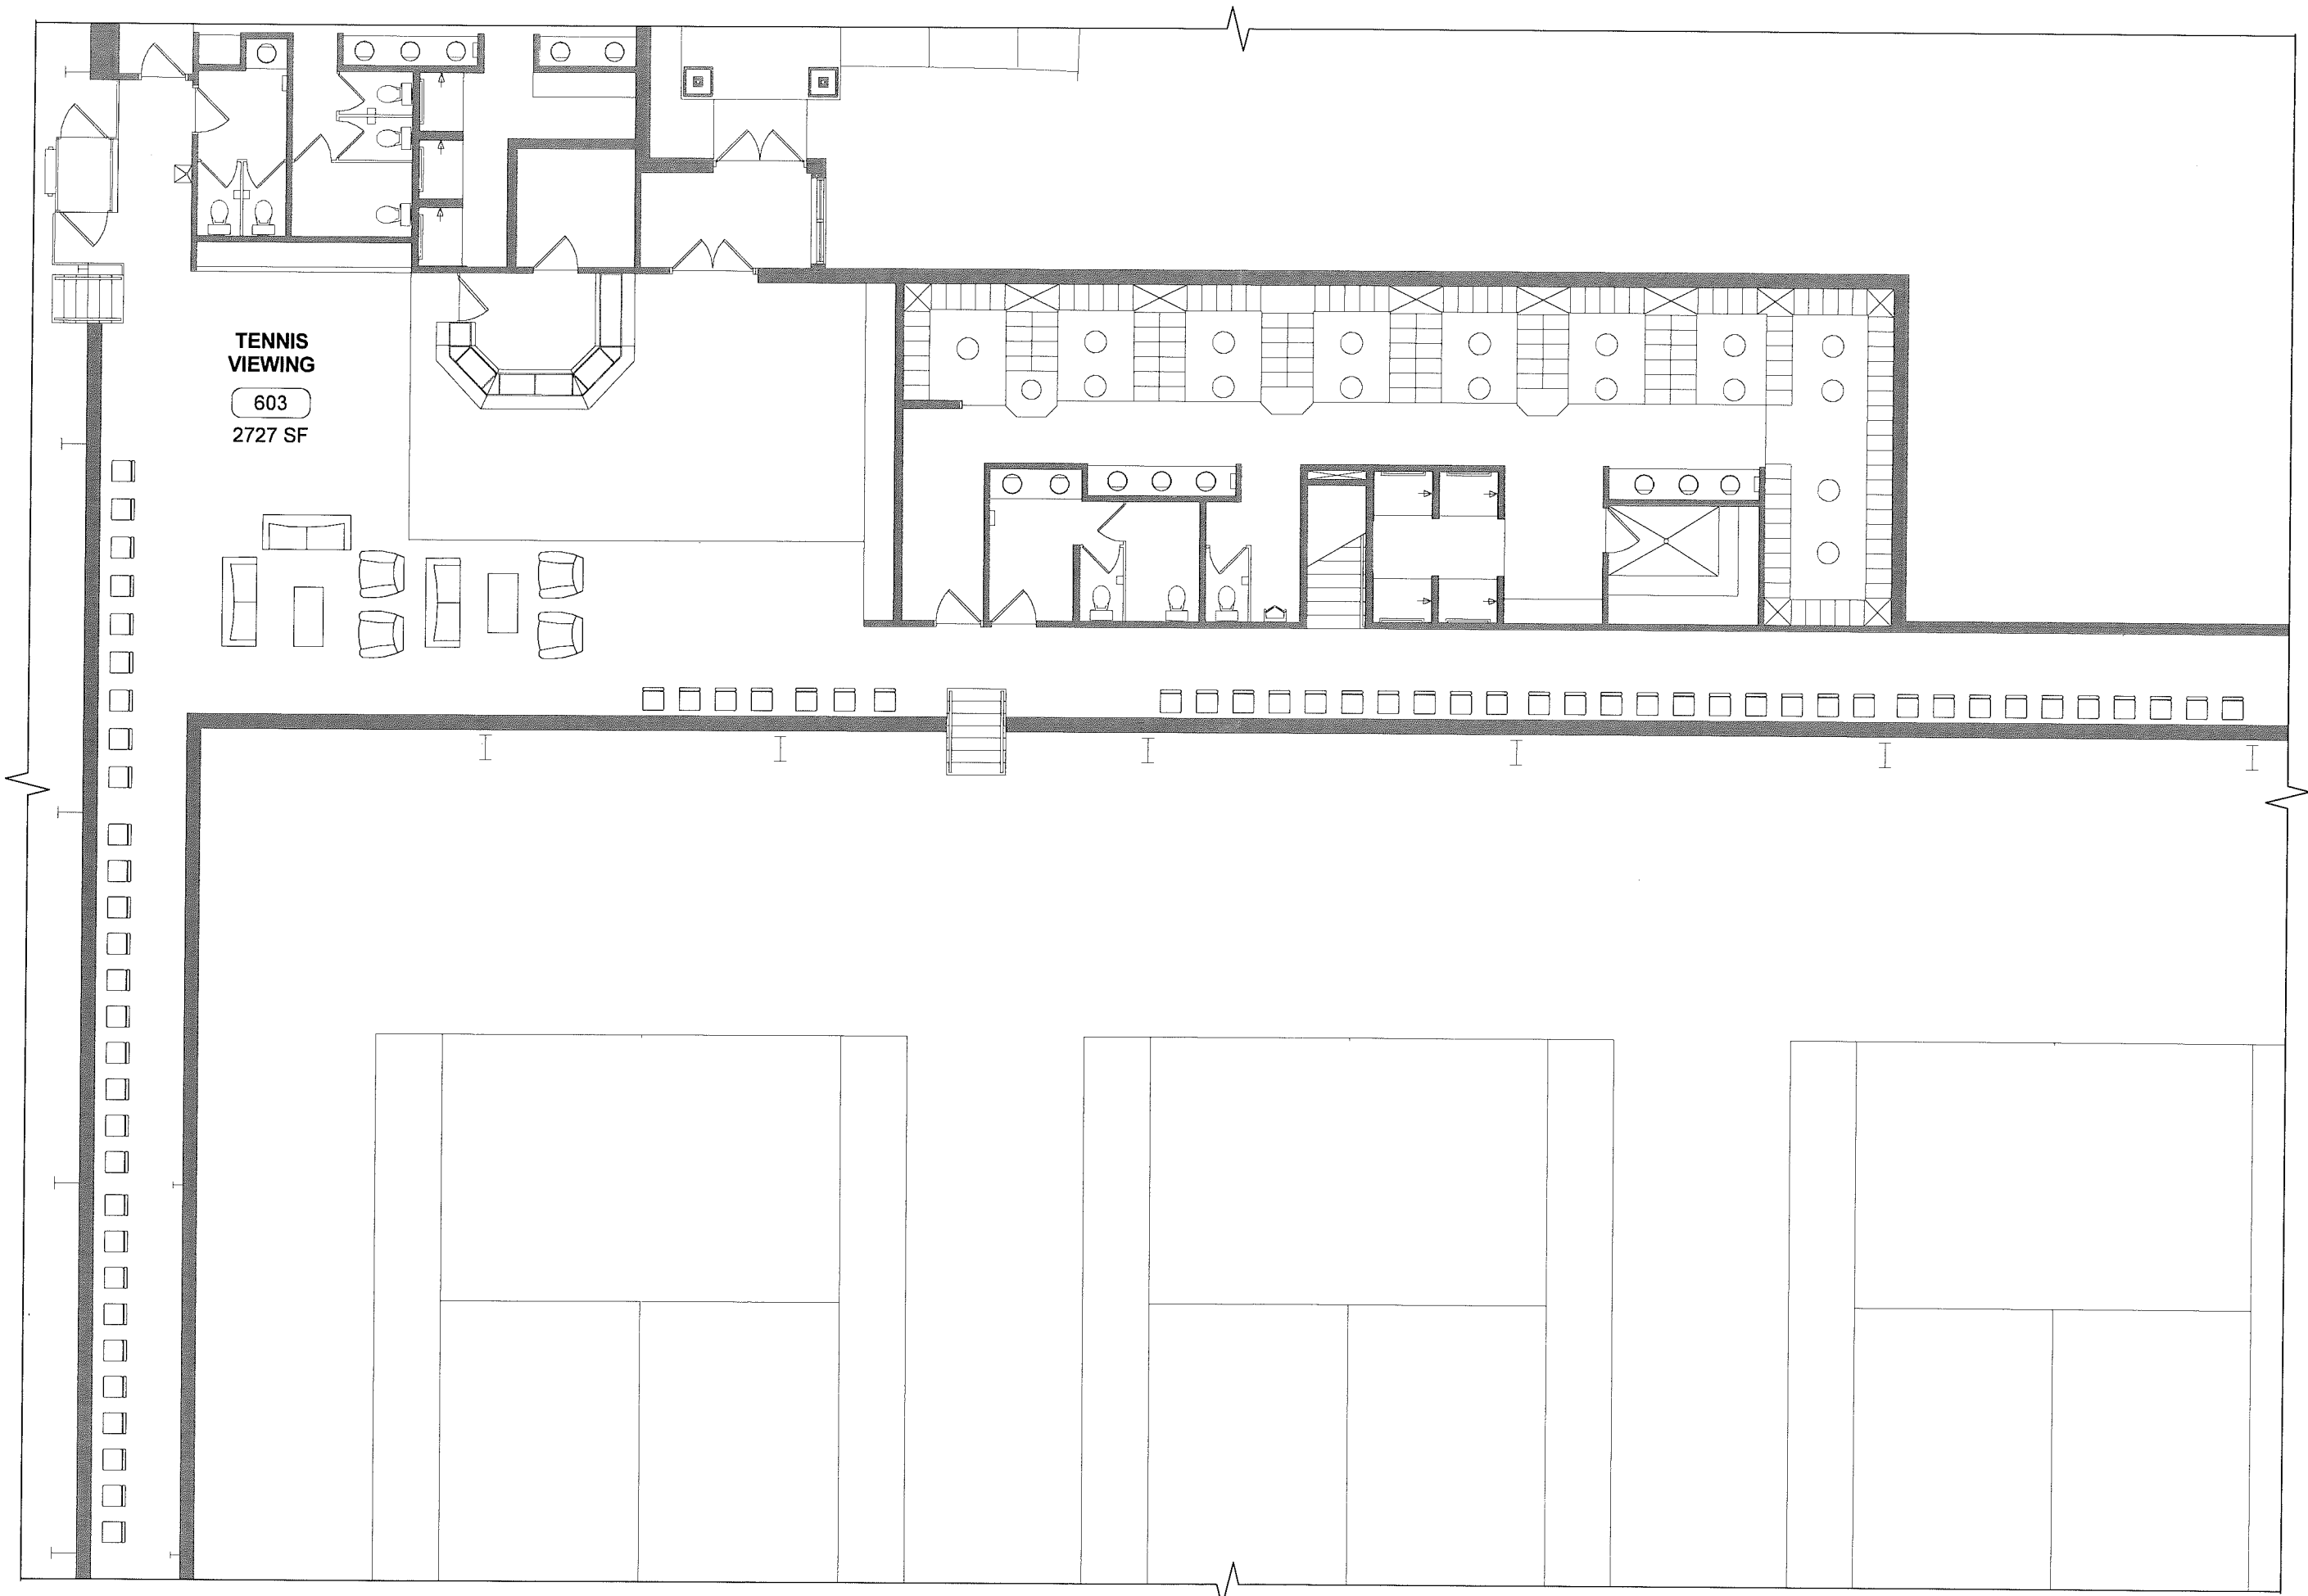

**TENNIS  
VIEWING**

603  
2727 SF

SHEET:  
**PLAN - TENNIS VIEWING**

PROJECT:  
**ROCHESTER HILLS, MI - LICENSING**

DATE:  
1/8/16

DRAWN BY:  
AJG

SCALE:  
1/16" = 1' - 0"

SHEET NO.

**A1.12**

REVISION: