








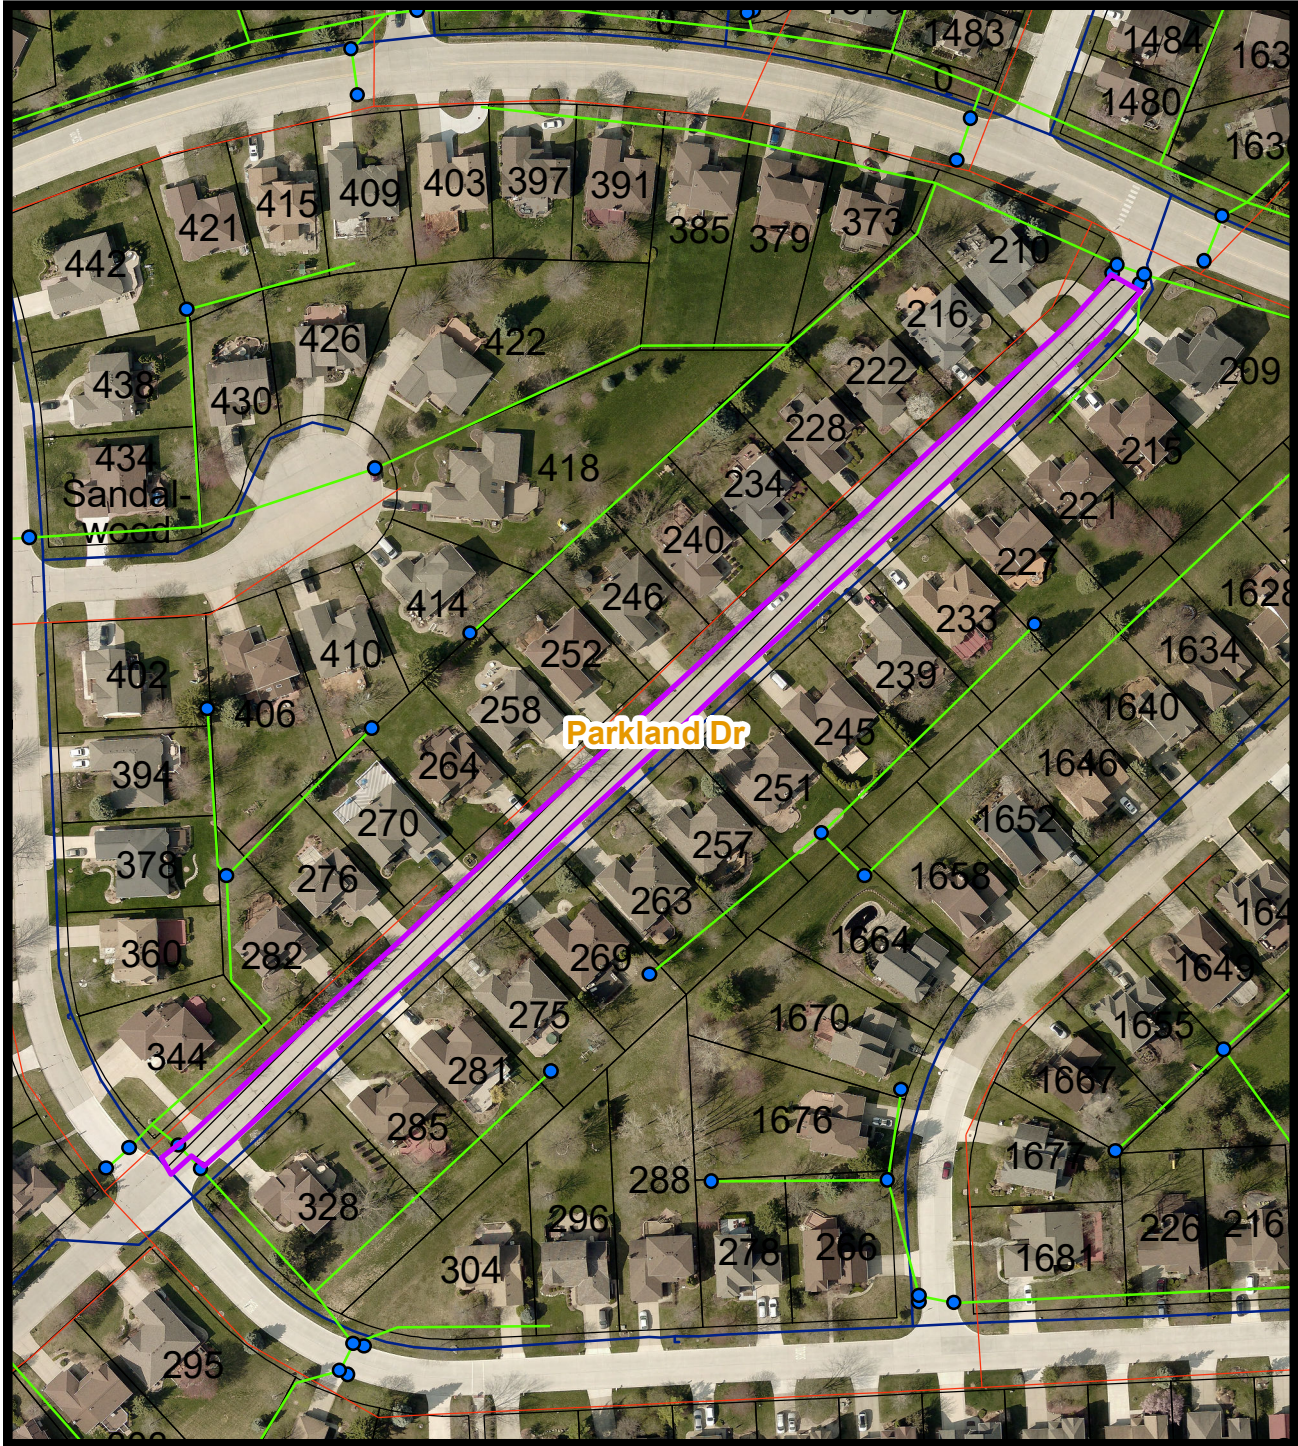

2019 Concrete Road Replacement Program City File # E19-001



Section 22 Parkland Dr

Length: 1,025 Ft
Area: 2965 Syd

Legend

-  Concrete Replacement
-  Drain Inlet
-  Drain Gravity Closed
-  Sewer Gravity Main
-  Tax Parcel
-  Water Main



1 inch = 150 feet

