




2019 Concrete Road Replacement Program City File # E19-001





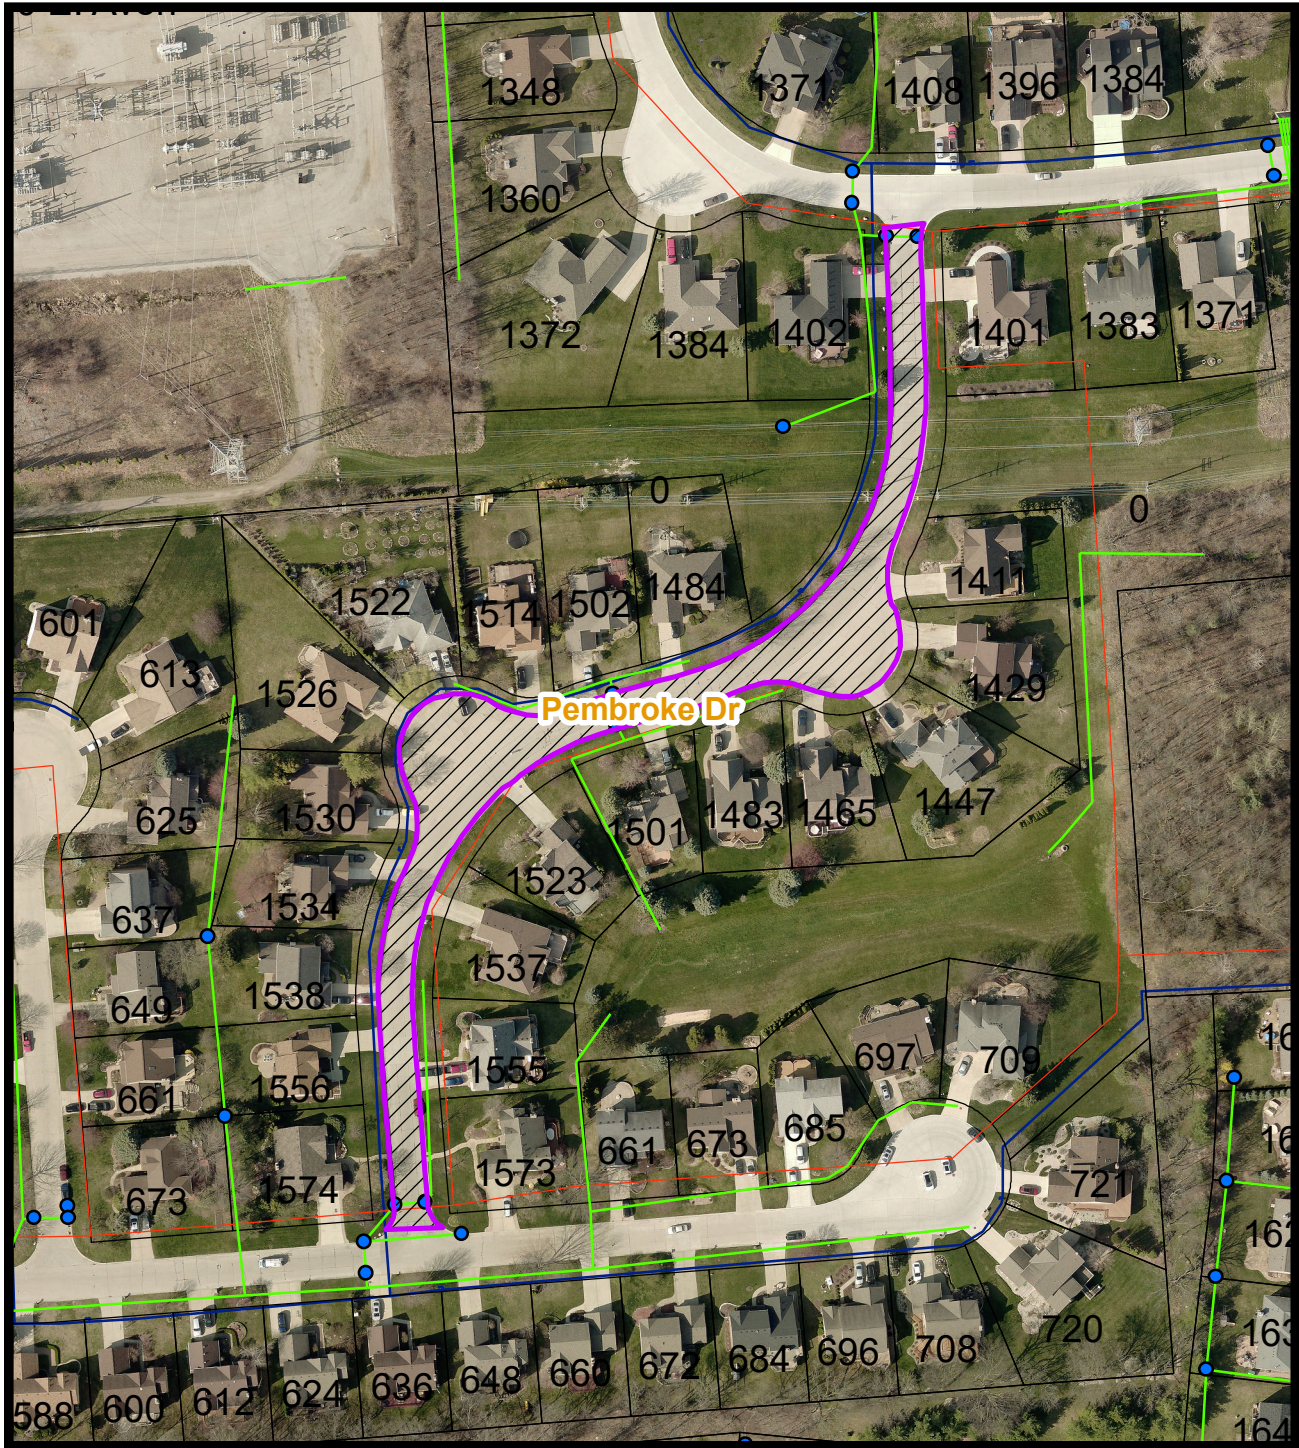



Section 23 Pembroke Dr.

Length: 1,293 Ft

Area: 4172 Syd

Legend

 -  Concrete Replacement
-  Drain Inlet
-  Drain Gravity Closed
-  Sewer Gravity Main
-  Tax Parcel
-  Water Main



1 inch = 150 feet

