

CHELSEA SIDE ELEVATION FLAT SITE ELEVATION

SCALE: 1/4" = 1'-0"

Provide color 3D rendering similar to other housing style prior to planning commission meeting.



CHELSEA FRONT ELEVATION BASE ELEVATION

SCALE: 1/4" = 1'-0"

PRELIMINARY NOT FOR CONSTRUCTION

Review	12.12.22


Elevations

JBMA Project No.

221156

©2023

A2.1

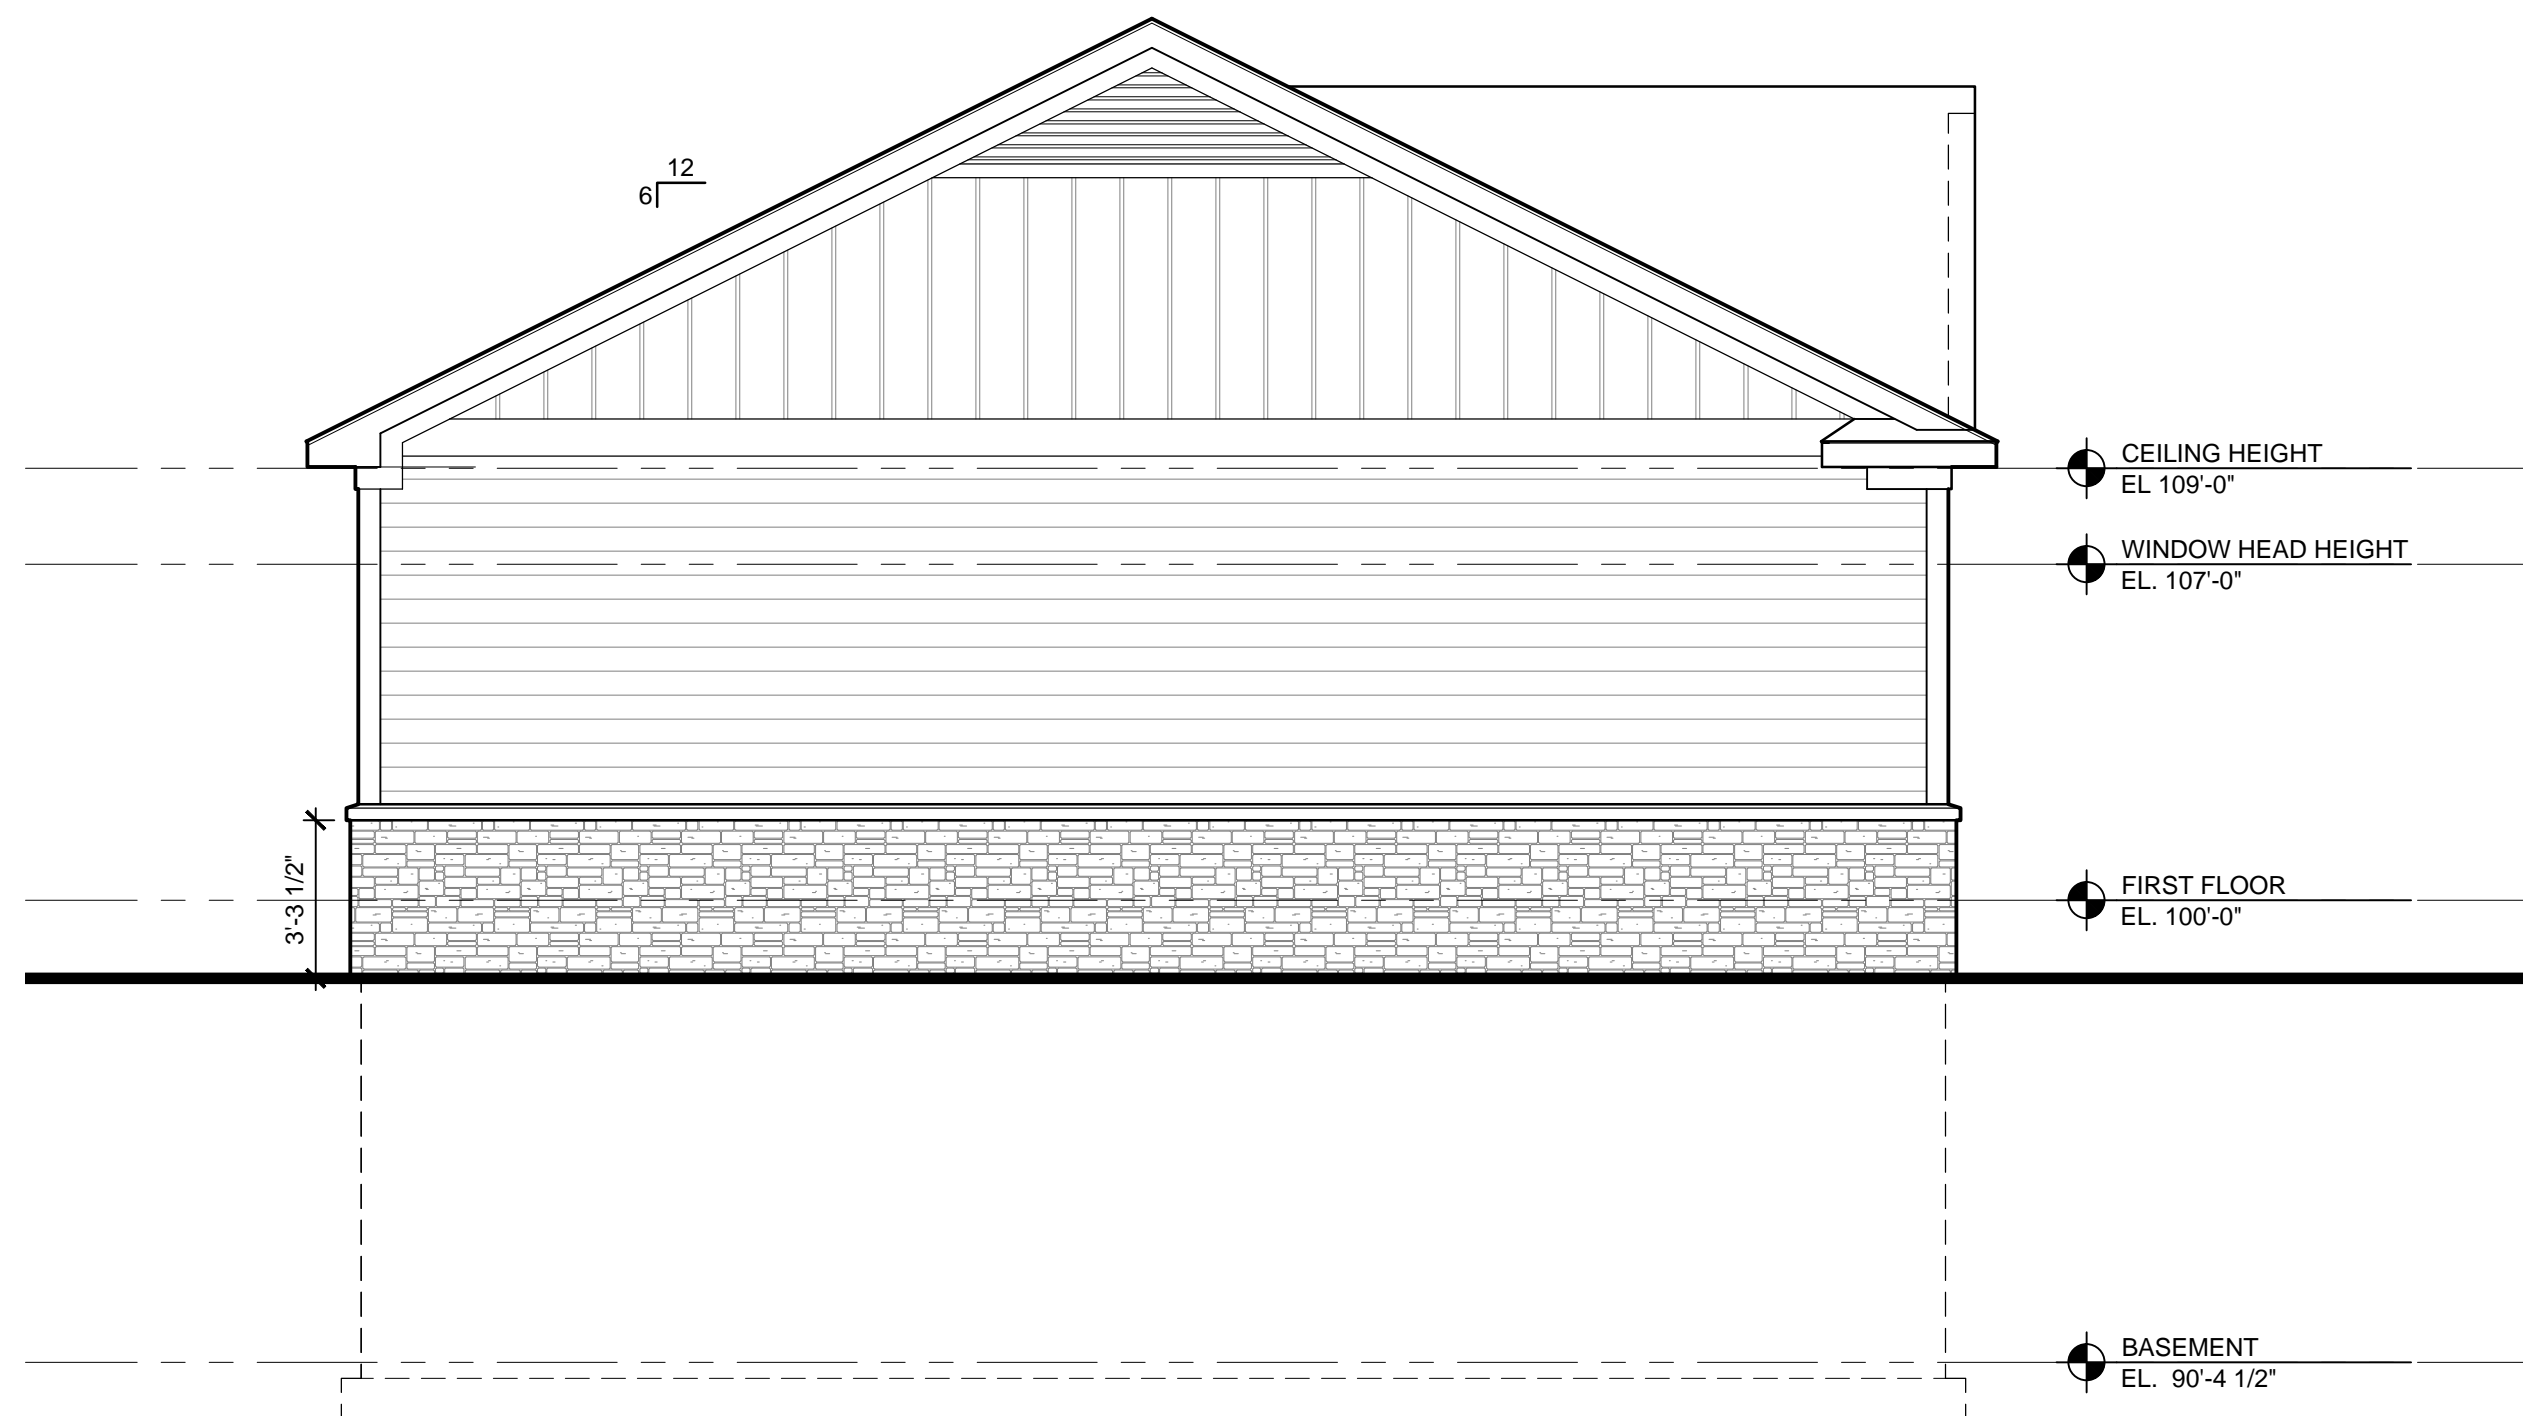

CHELSEA SIDE ELEVATION BASE ELEVATION
SCALE: 1/4" = 1'-0"



CHELSEA REAR ELEVATION BASE ELEVATION
SCALE: 1/4" = 1'-0"

PRELIMINARY NOT FOR CONSTRUCTION

Review	12.12.22

Elevations