

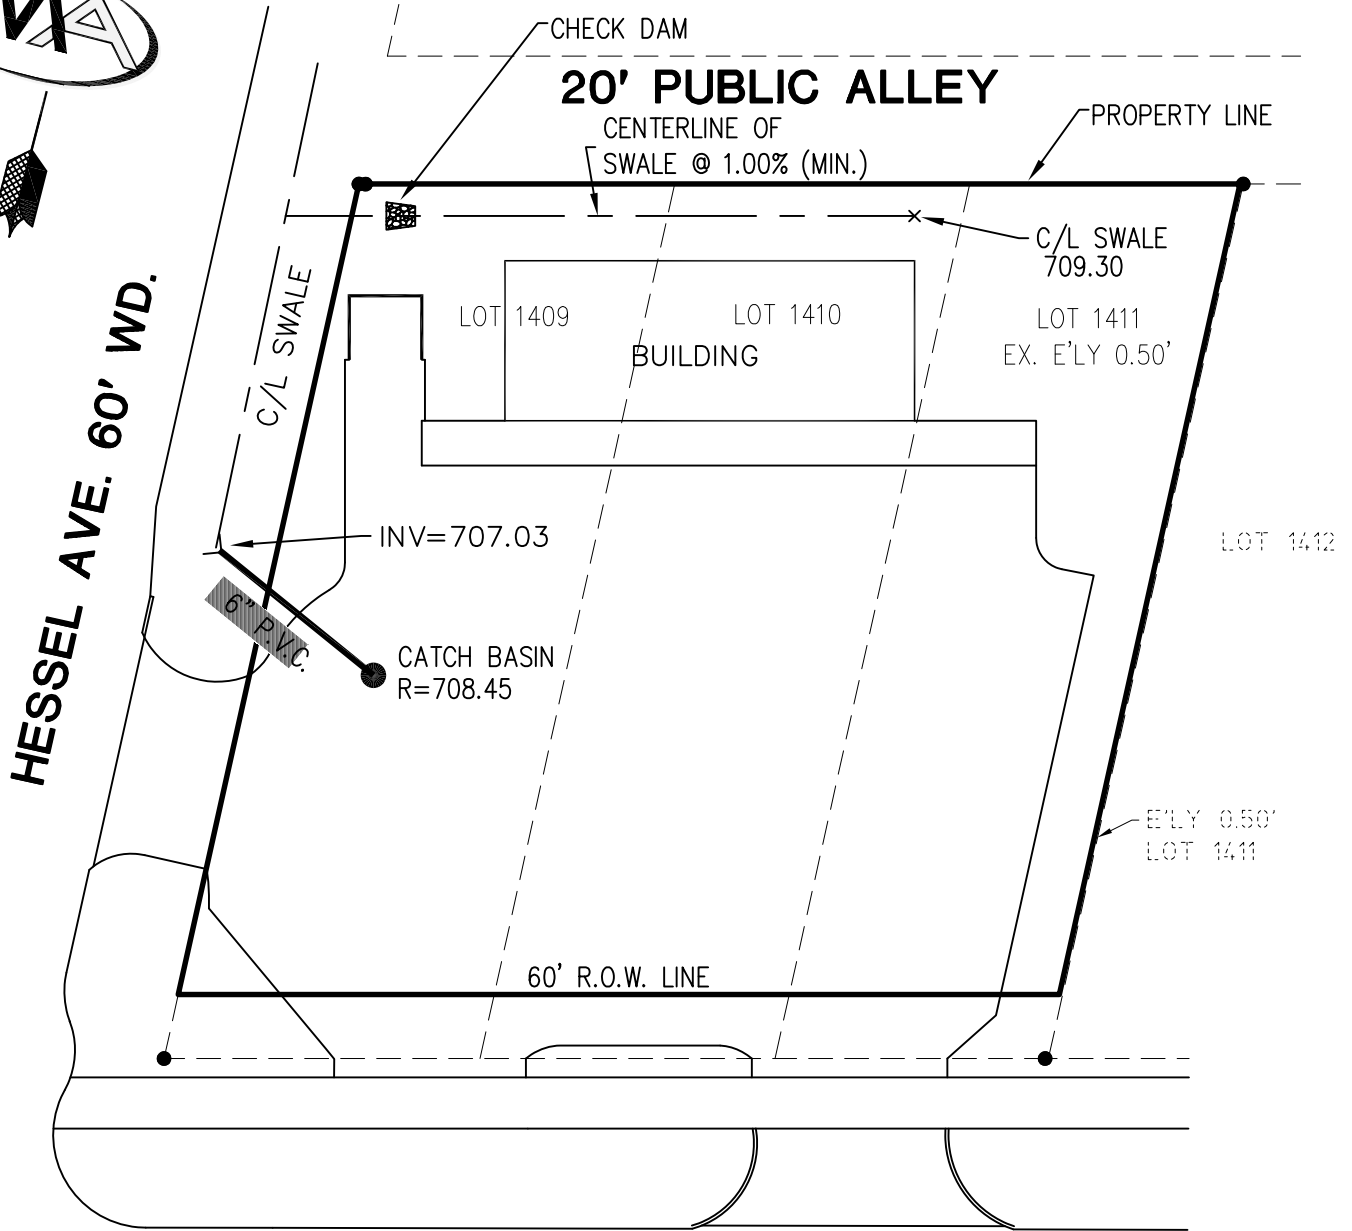


EXHIBIT B

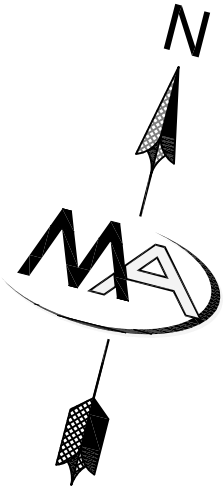

**AUBURN RD. 60' 1/2 R.O.W.
(120' PR. R.O.W.)**

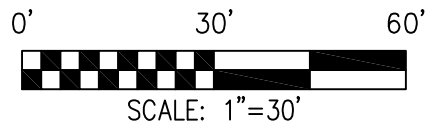

ISSUED FOR:

REV'D BY:

ISSUED FOR:

REV'D BY:



Mickalich And Associates, Inc.

Civil Engineering, Surveying & Planning
2359 Avon Industrial Dr. Rochester Hills, MI 48309
Phone: 248.852.1900 Fax: 248.852.1070

Mickalich And Associates, PLLC.

Civil Engineering, Designing & Planning
1418 Underdown Ave. Sw, Lenoir, NC 28645
Phone: 828.759.7000 Fax: 828.759.7111

DRAWN BY SRG **JOB No.** 07-060

DATE 5/15/08 **SHEET No.** 1 OF 1 **SCALE** 1"=30'

DESCRIPTION

STORM WATER MAINTENANCE AGGREETMENT
ROCHESTER HILLS - CLARK STATION

SEAL