




2019 Concrete Road Replacement Program City File # E19-001

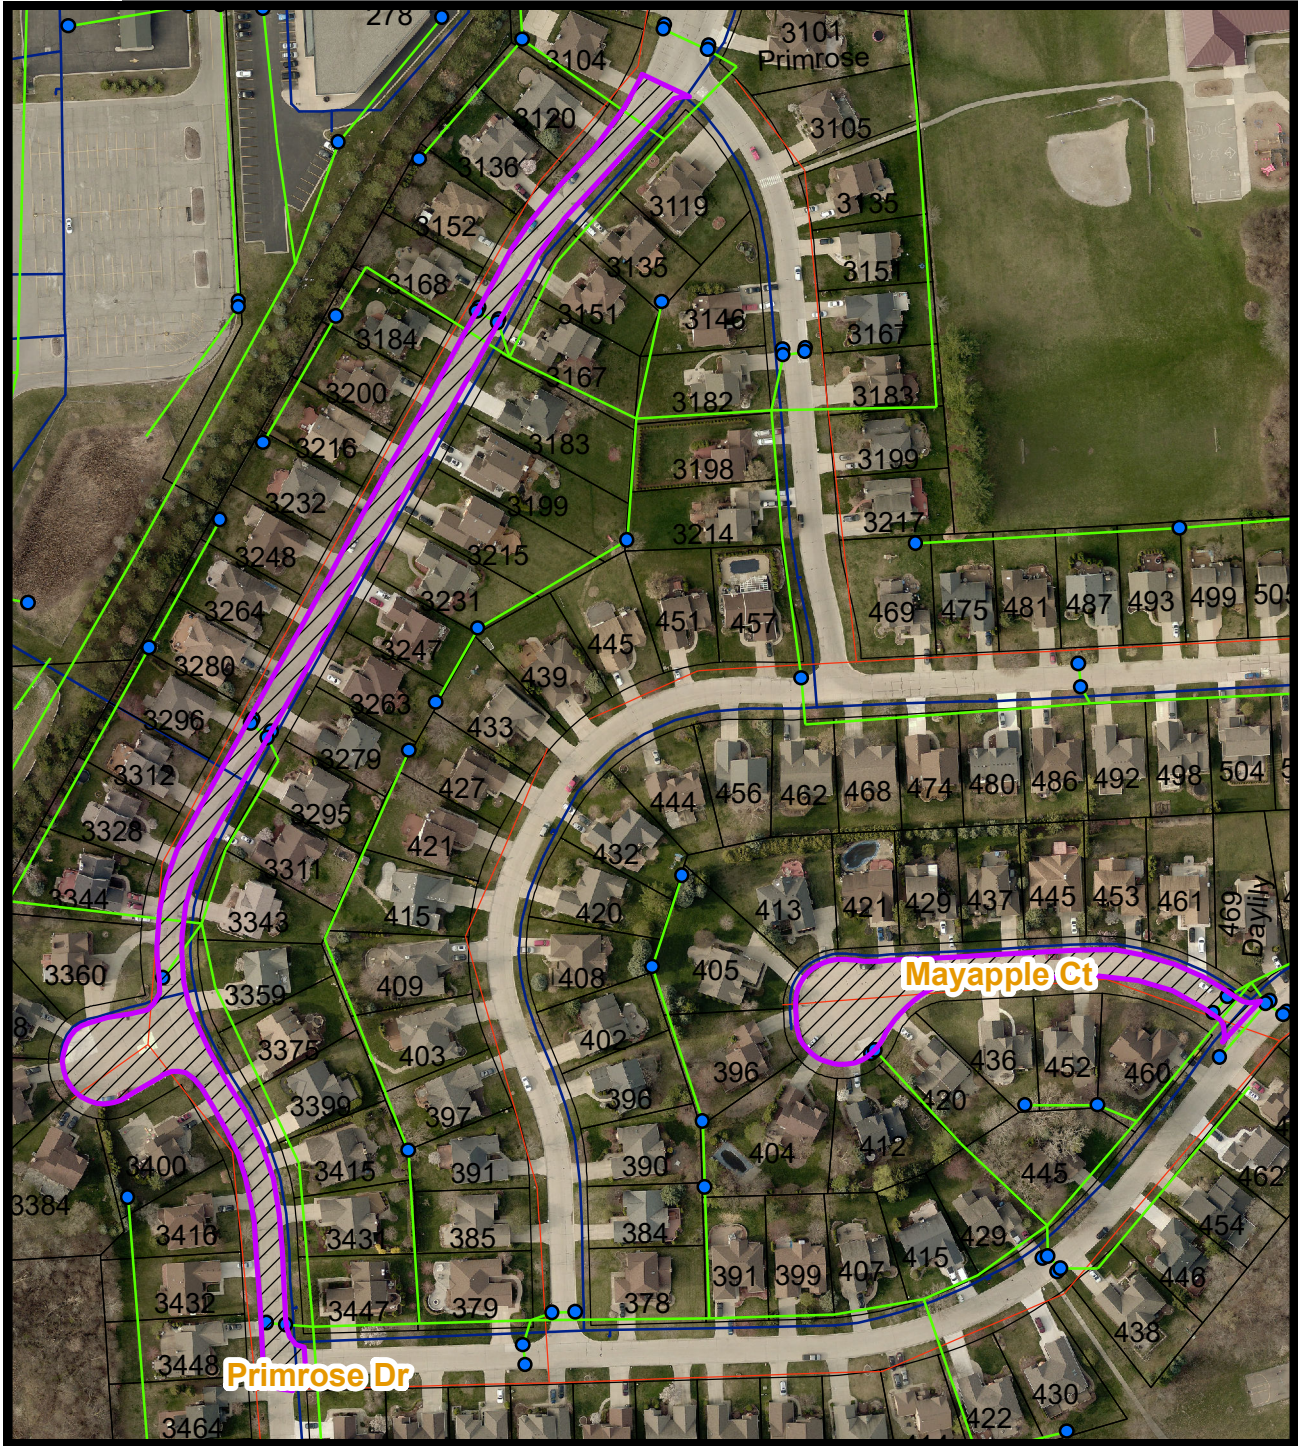

Section 35 Primrose Dr

Length: 1,806 Ft

Area: 5,643 Syd


Section 35 Mayapple Ct

Length: 703 Ft





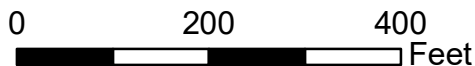

Area: 2,297 Syd



1 inch = 200 feet



Legend

-  Concrete Replacement
-  Drain Inlet
-  Drain Gravity Closed
-  Sewer Gravity Main
-  Tax Parcel
-  Water Main