


There will not be a retaining wall, as there is not an intention to have a walk-out basement as of now

Front elevation of house (view looking south) would look similar to this.


- Entry to face Harding Ave.
- Garage to be at a 90-110 degree angle to the house so garage doors do not face Harding Ave.

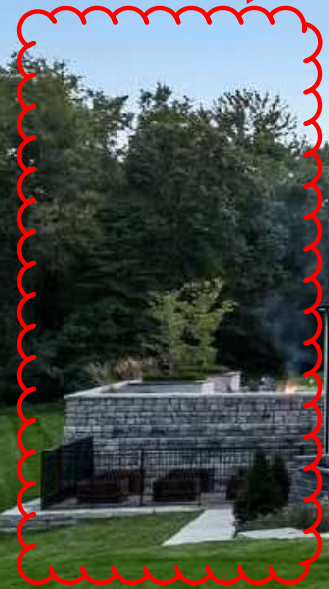

Front elevation of house (view looking south) would look similar to this.

- Entry to face Harding Ave.




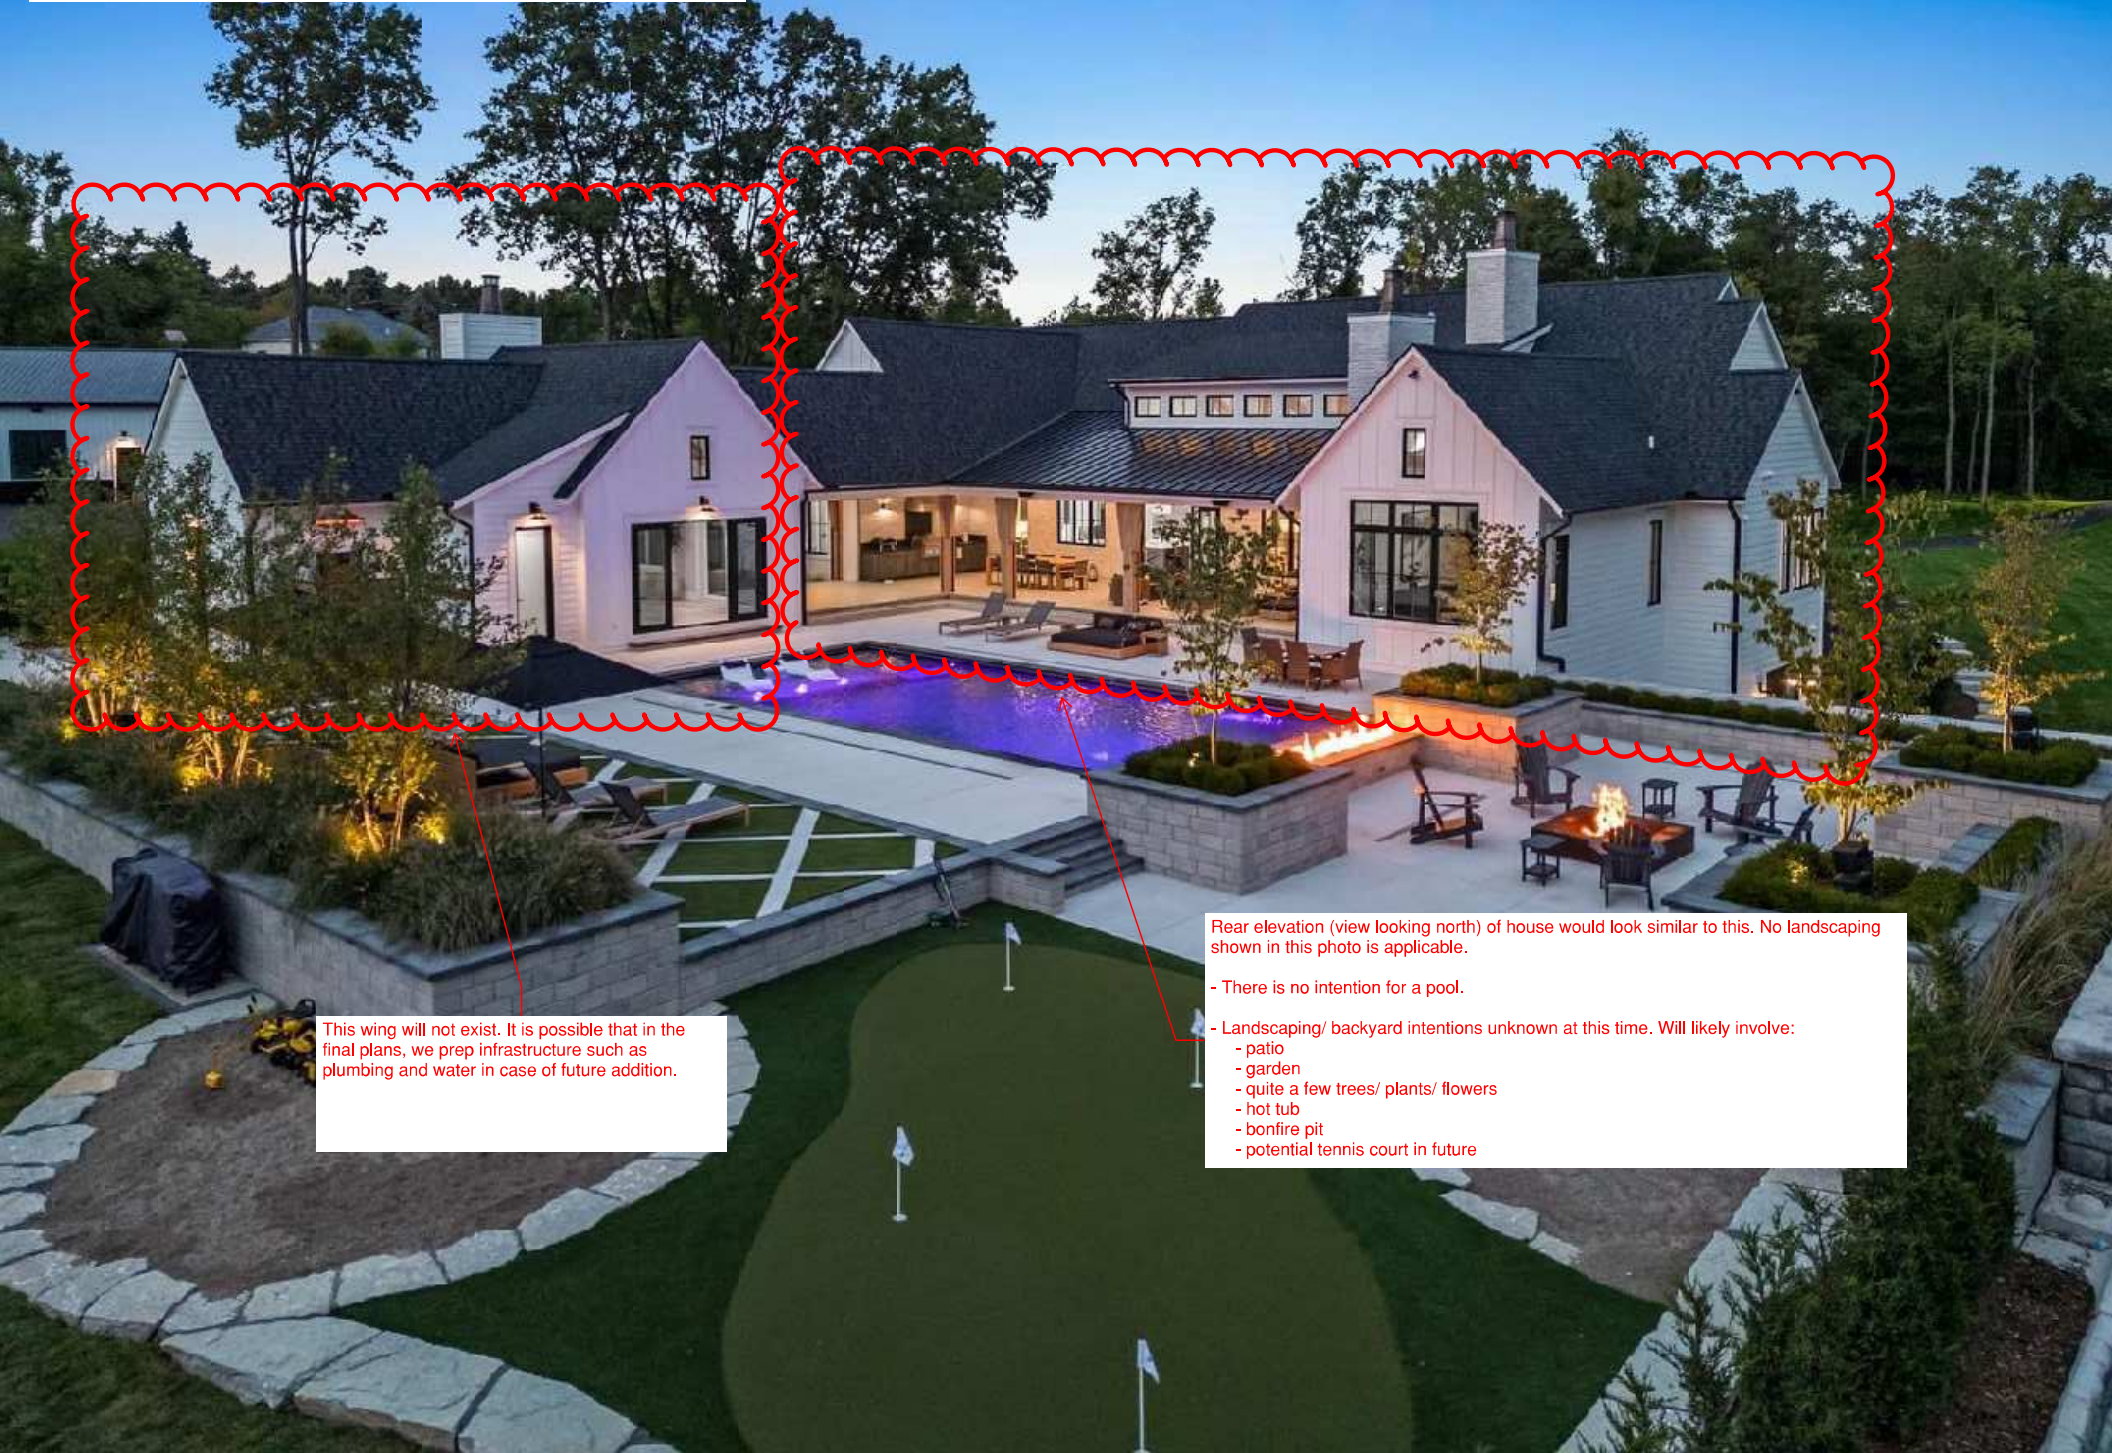


This wing will not exist. It is possible that in the final plans, we prep infrastructure such as plumbing and water in case of future addition.

Rear elevation (view looking north) of house would look similar to this. No landscaping shown in this photo is applicable.

- There is no intention for a pool.
- Landscaping/ backyard intentions unknown at this time. Will likely involve:
 - patio
 - garden
 - quite a few trees/ plants/ flowers
 - hot tub
 - bonfire pit
 - potential tennis court in future

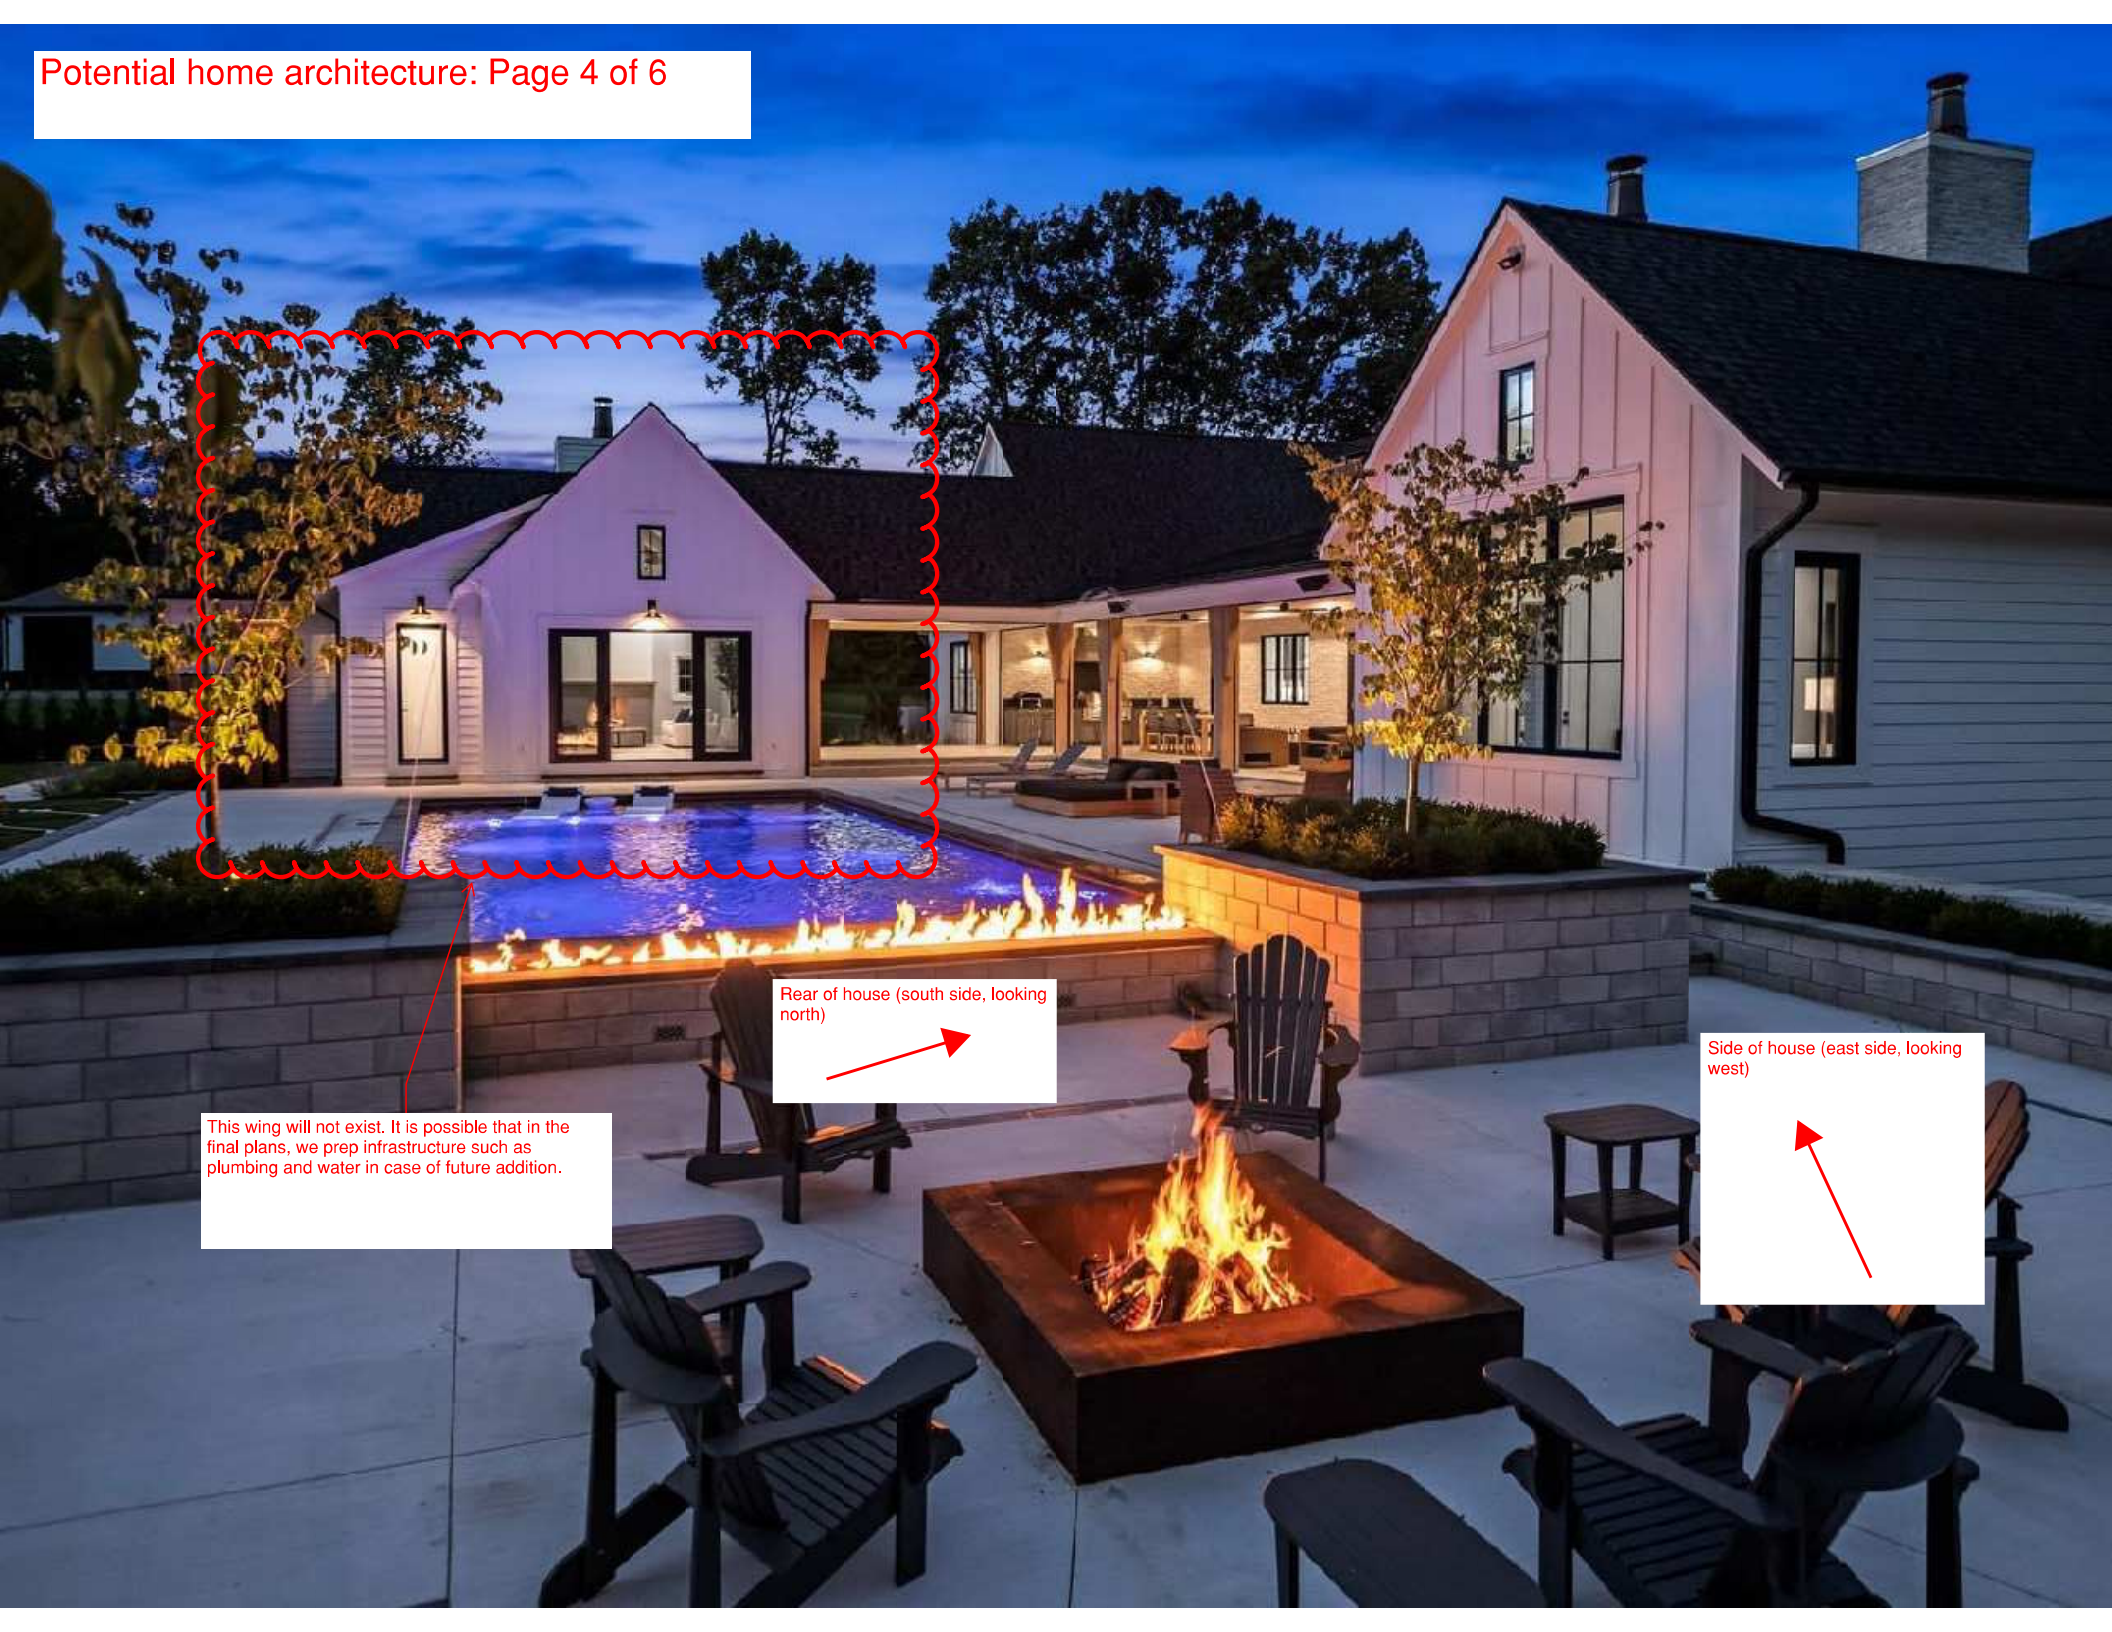


Rear of house (south side, looking north)



This wing will not exist. It is possible that in the final plans, we prep infrastructure such as plumbing and water in case of future addition.

Side of house (east side, looking west)



Rear of house (south side, looking north)



This wing will not exist. It is possible that in the final plans, we prep infrastructure such as plumbing and water in case of future addition.
The background building will not exist.


Landscaping will not look like this. See page 3 for backyard landscape comments.

Side of house (east side, looking west)



There will not be a retaining wall, as there is not an intention to have a walk-out basement as of now

Ground line. No intention to have a walk-out basement as of now

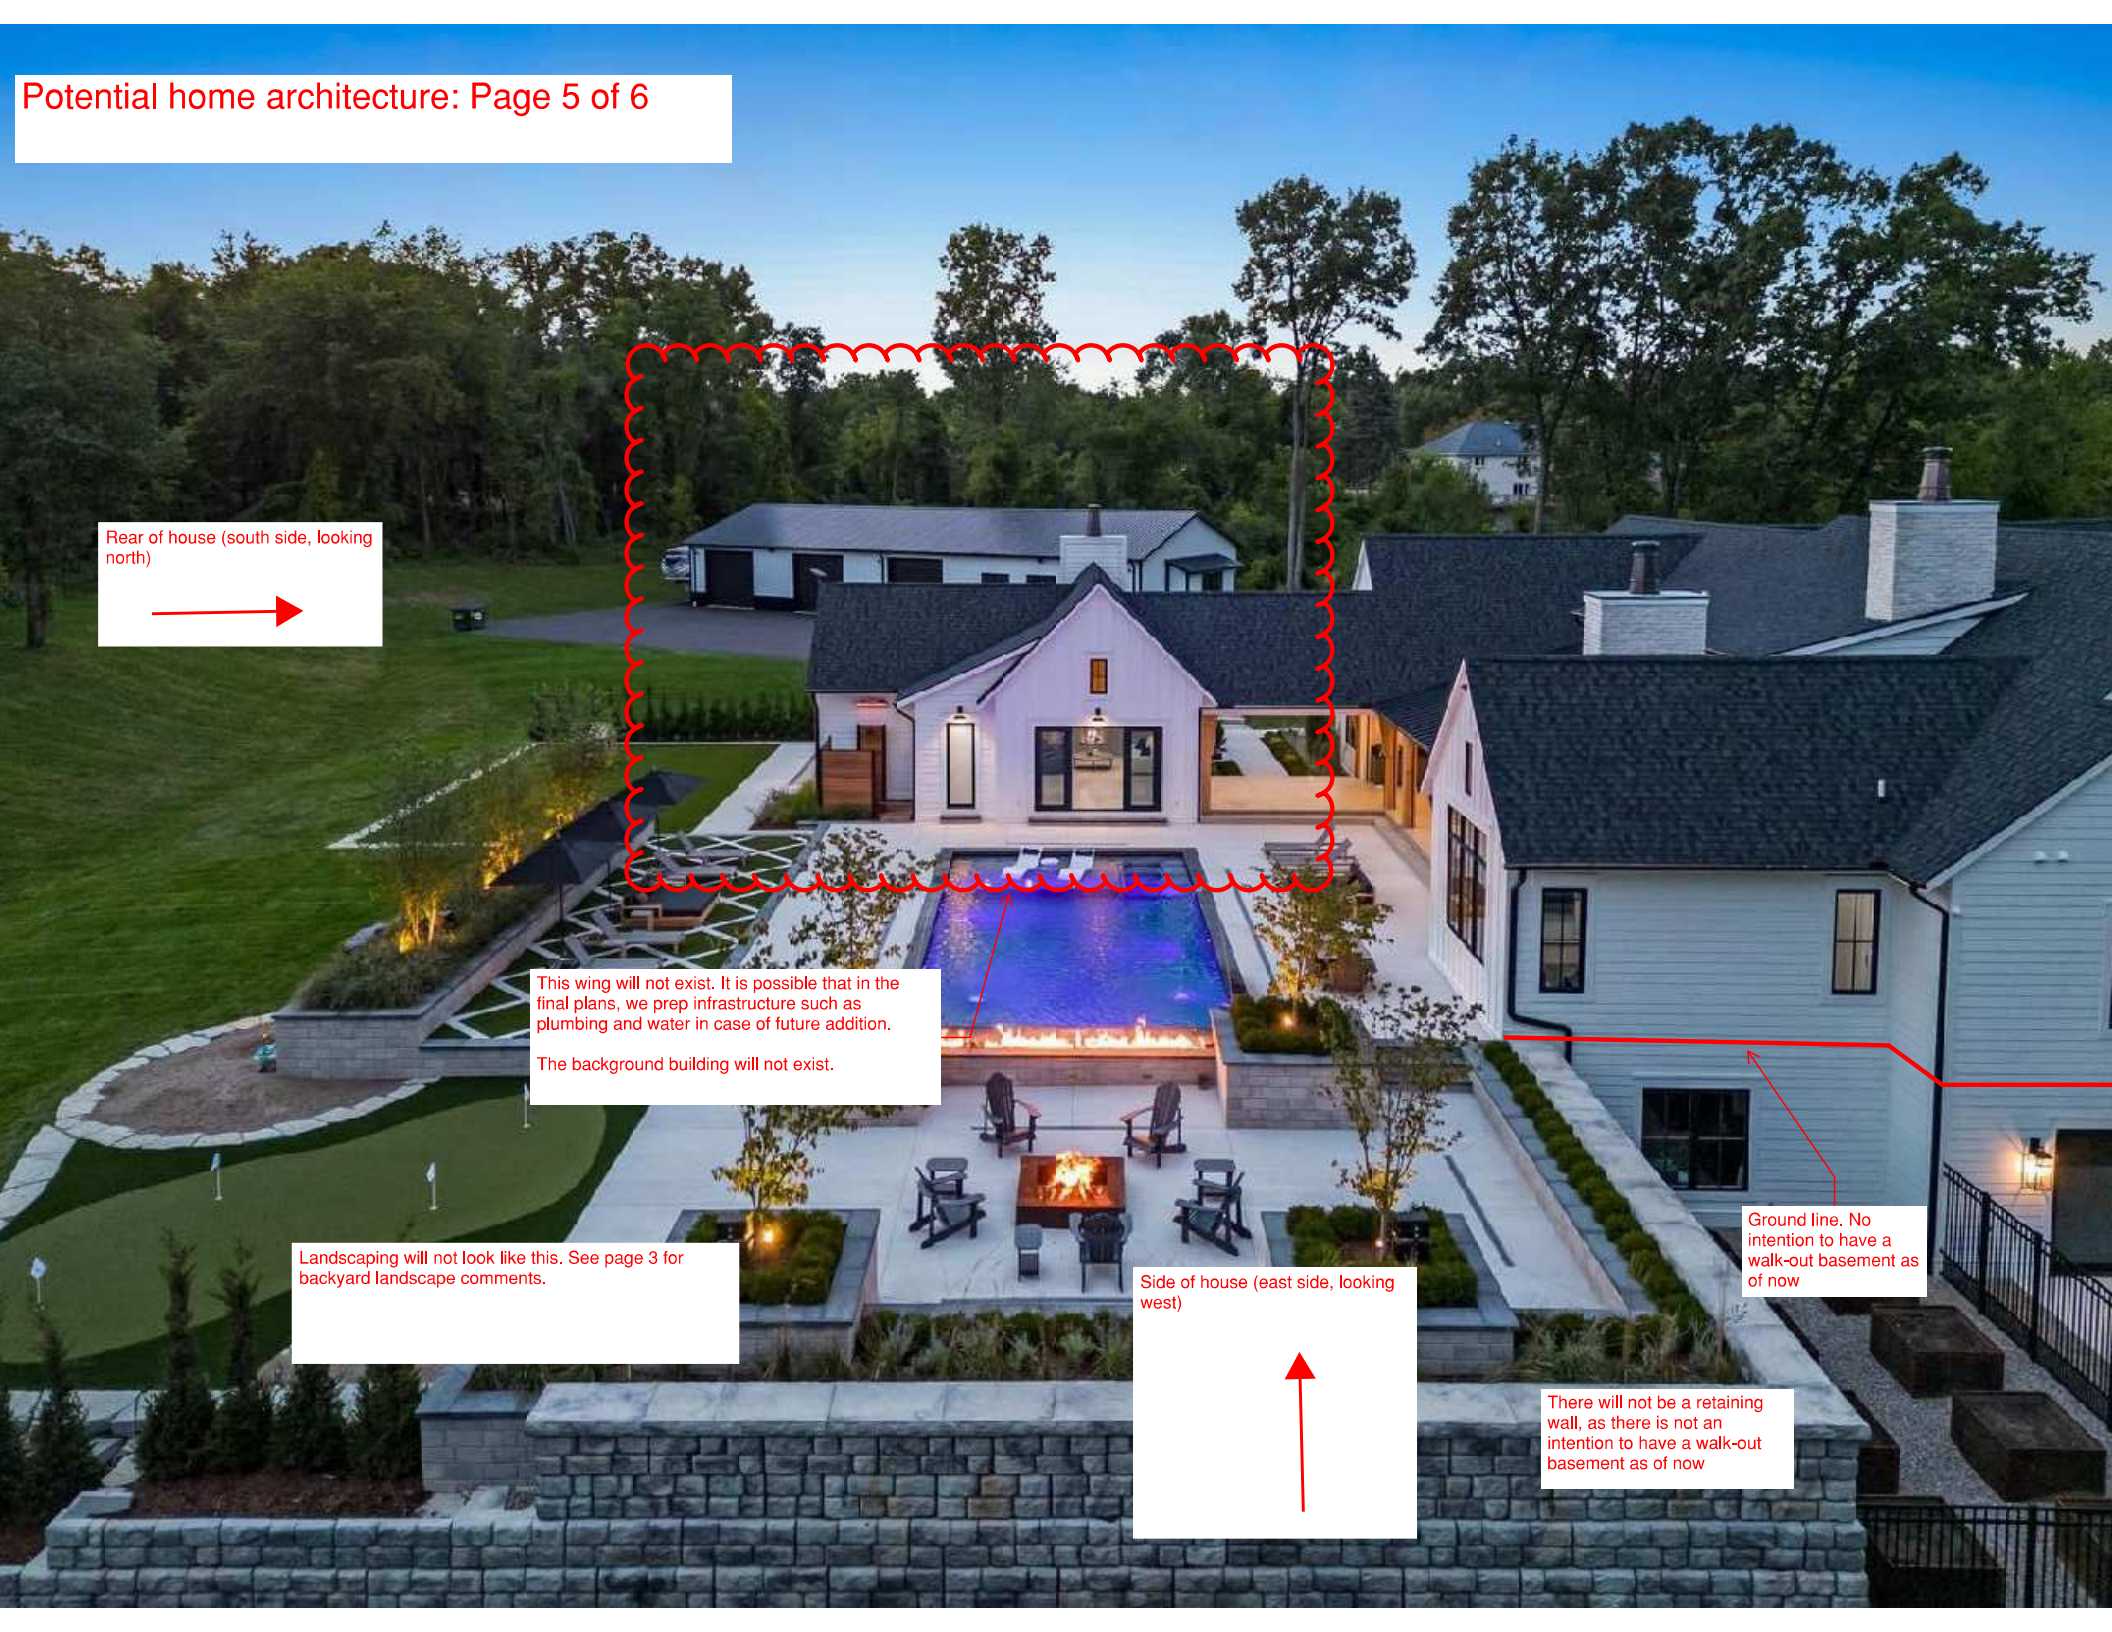

This photo is of the covered portion of the rear patio. Intention is to have a covered rear patio look like this.

NOTE 1: there is a large, unsightly pine tree on the eastern edge of the lot where the home would sit. Even if the home is not directly where the tree is, our intention is to remove the tree out of fear that it will cause potential problems to the home. Our goal for the tree is to have it lumbered so it can be used as planking on the ceiling of the rear patio.

NOTE 2: we have the intention of designing the front porch to coordinate in terms of looks/ details with the rear patio, so the front porch would also receive a wood ceiling with the lumbered pine tree.

