




Gilsam Ave 2025 Speed Study - Proposed Speed Hump Location Section 33

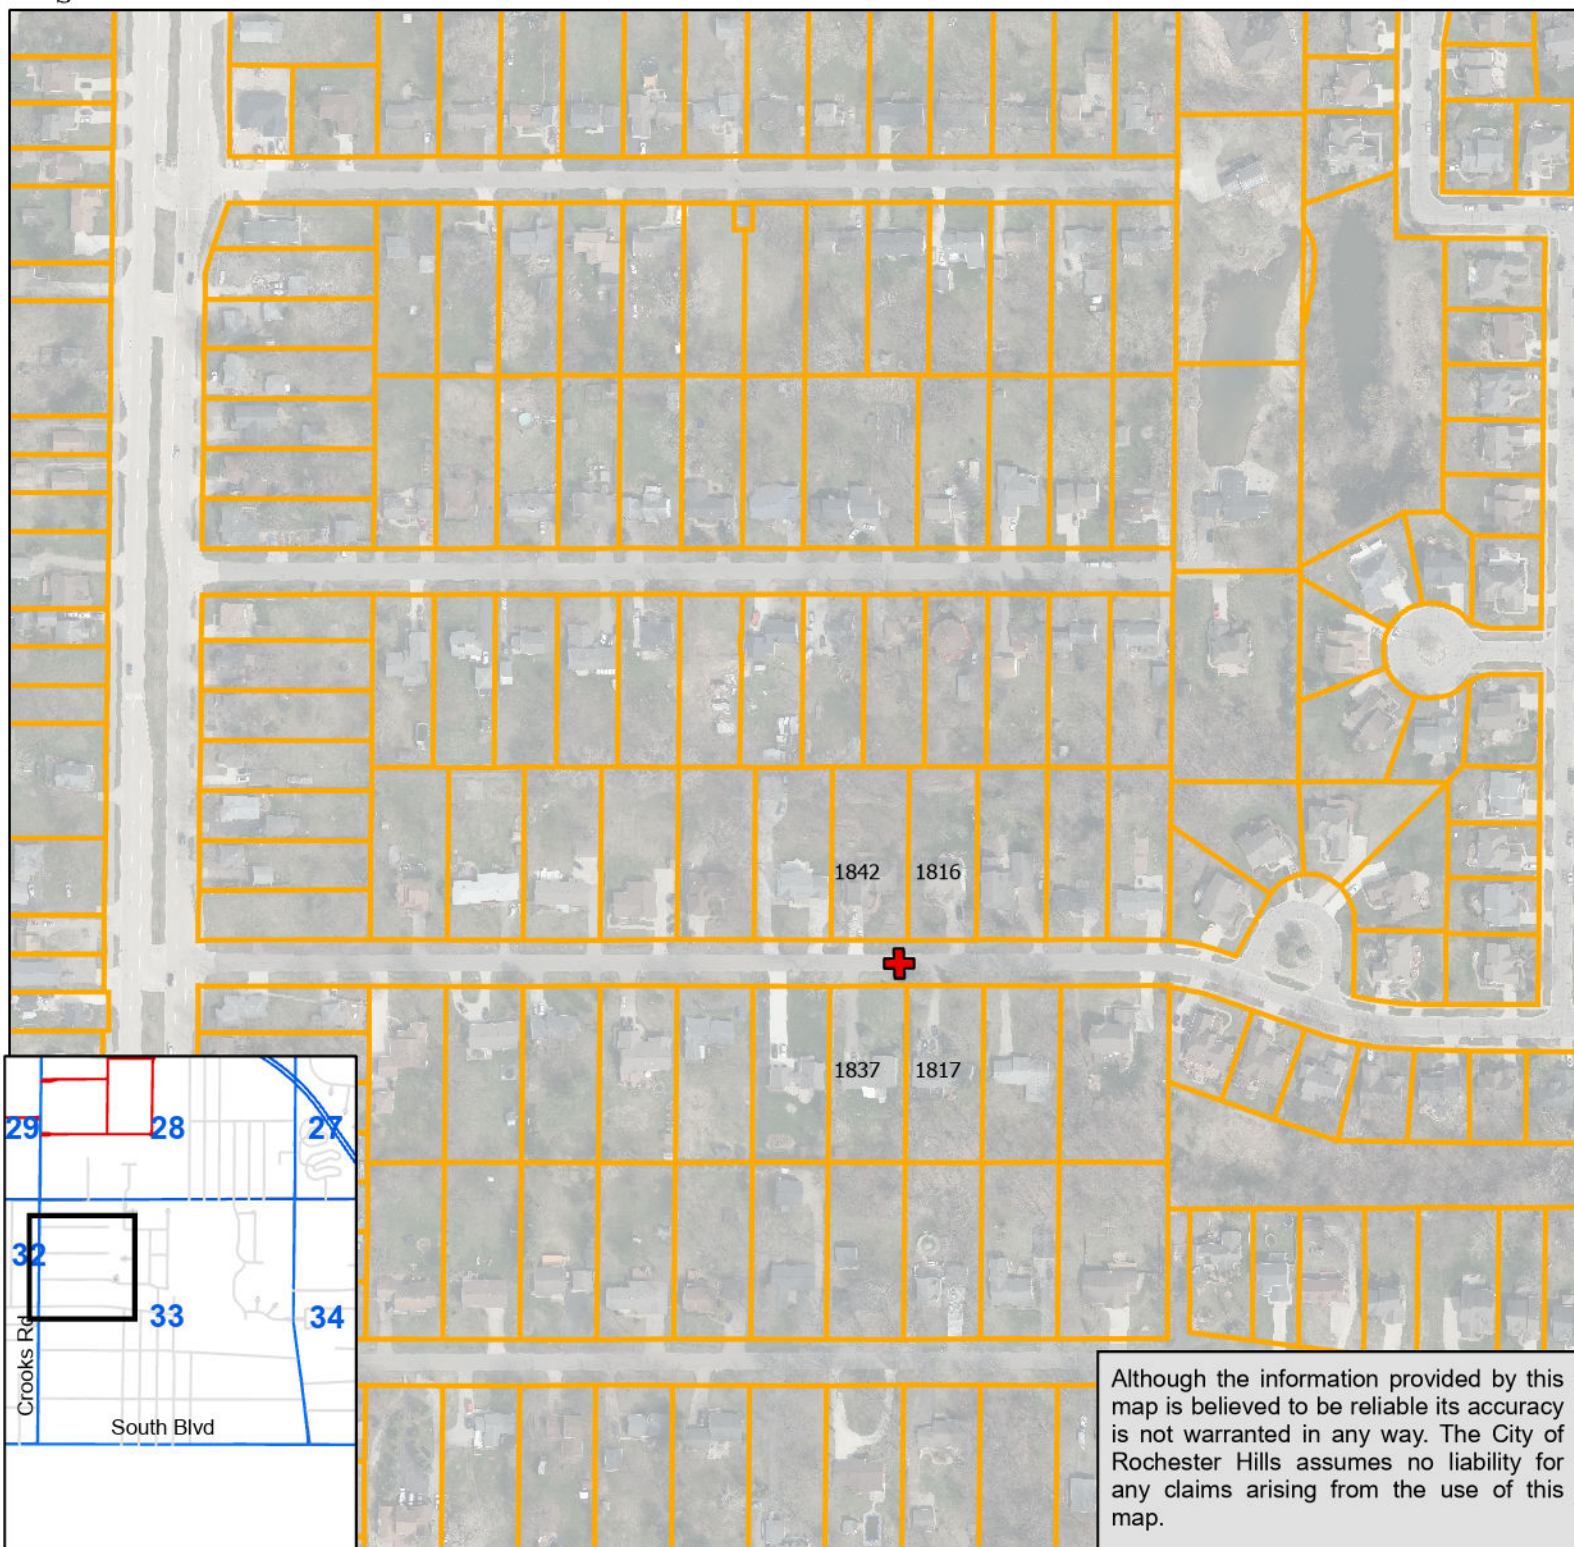

Map Description:
Proposed location for a speed hump
installation along Gilsam Ave based on
the 2025 traffic speed study results.

Drawn By: ERB Date: 8/7/2025

Legend



Proposed Speed
Hump Location

0 250 500
Feet
1 inch equals 250 Feet

Folder: I:\Eng\TRAF\TRAFFIC STUDIES\Traffic Study Maps\