

Rear (West) Elevation (Building E Only)



Side (South) Elevation (Building E Only)


architecture interiors consulting 2120 E. 11 Mile Rd. | Royal Oak, MI 48067 **P:** 248.414.9270 **F:** 248.414.9275 **www.kriegerklatt.com**

Client:

North Row, LLC. 720 Kimberly Drive Troy, MI 48098

Project:

New Construction 6780 Old Orion Court Rochester Hills, MI 48306

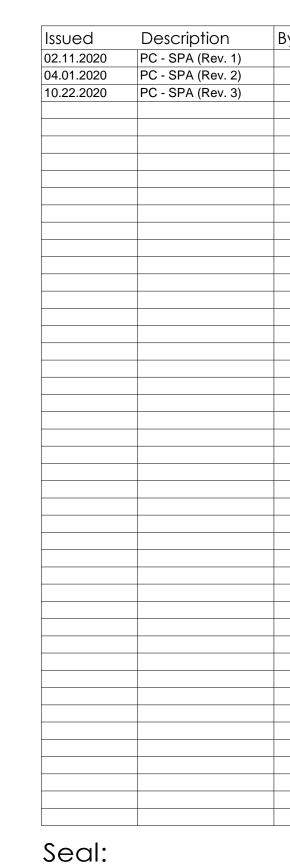



Note:


Do not scale drawings. Use calculated dimensions only. Verify existing conditions in field. North Arrow:

Sheet Title:


Exterior Elevations (Building E-Partial)

Project Number:


Sheet Number:

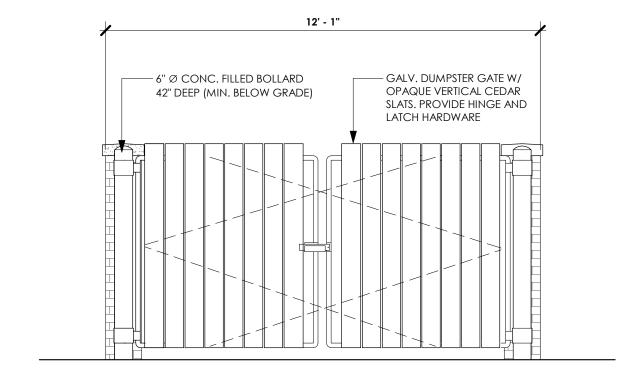


<u>Dumpster Enclosure Front Elevation</u>

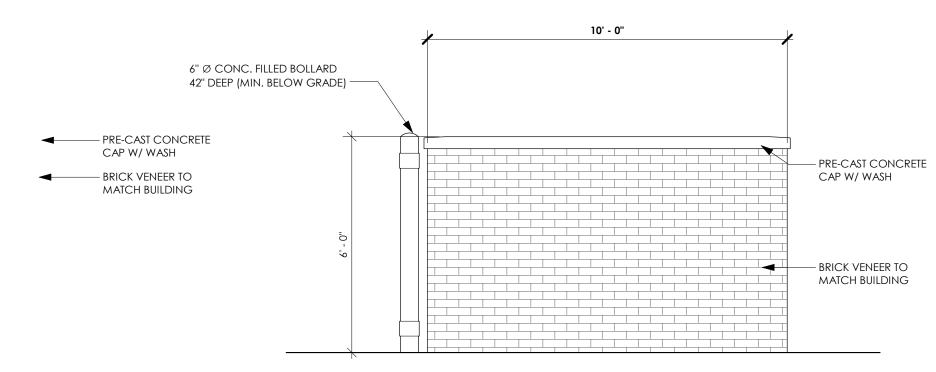


<u>Dumpster Enclosure Side Elevation (South)</u>

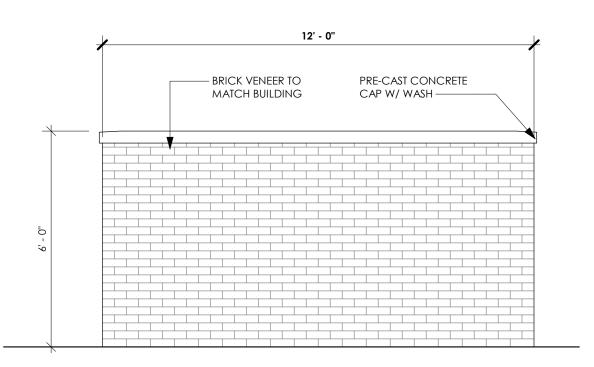


Dumpster Enclosure Rear Elevation

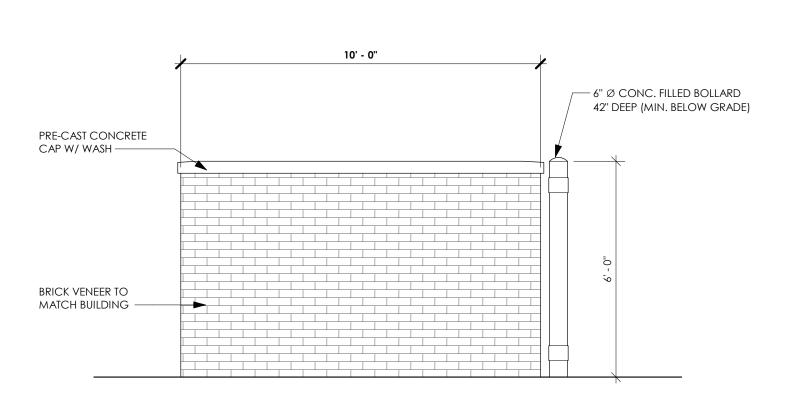

Dumpster Enclosure Side Elevation (North)

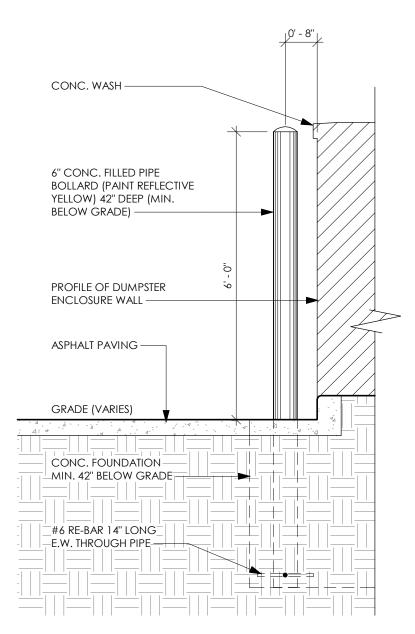

Dumpster Enclosure Bollard Detail

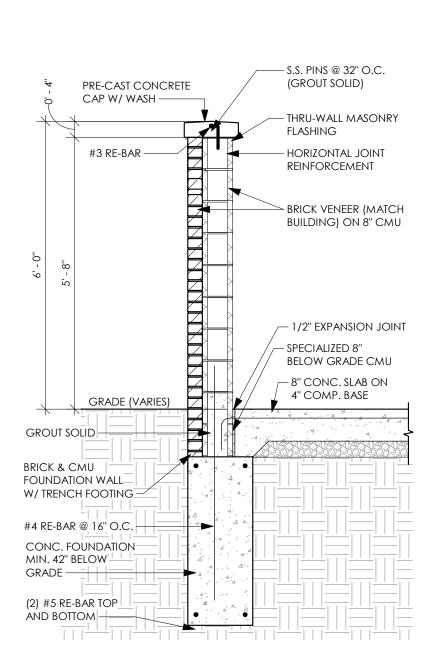

Dumpster Enclosure Wall Detail

architecture interiors consulting 2120 E. 11 Mile Rd. | Royal Oak, MI 48067 **P**: 248.414.9270 **F**: 248.414.9275 **www.kriegerklatt.com**

Client:

North Row, LLC. 720 Kimberly Drive Troy, MI 48098

Project:

New Construction 6780 Old Orion Court Rochester Hills, MI 48306

Issued	Description	E
10.31.2019	PC - SPA PC - SPA (Rev. 1)	\top
02.11.2020	PC - SPA (Rev. 1)	
04.01.2020	PC - SPA (Rev. 2)	
10.22.2020	PC - SPA (Rev. 3)	\top
	, ,	\top
		\top
		\top
		+
		\dashv
		+
		+
		+
		+
		+
		_
		_
		_
		_
		\top
		+
		+
		+
		+
		+
		+
		_

Seal:



Note:

Do not scale drawings. Use calculated dimensions only.


Verify existing conditions in field. North Arrow:

Sheet Title:

Site Details

Project Number:

Sheet Number:

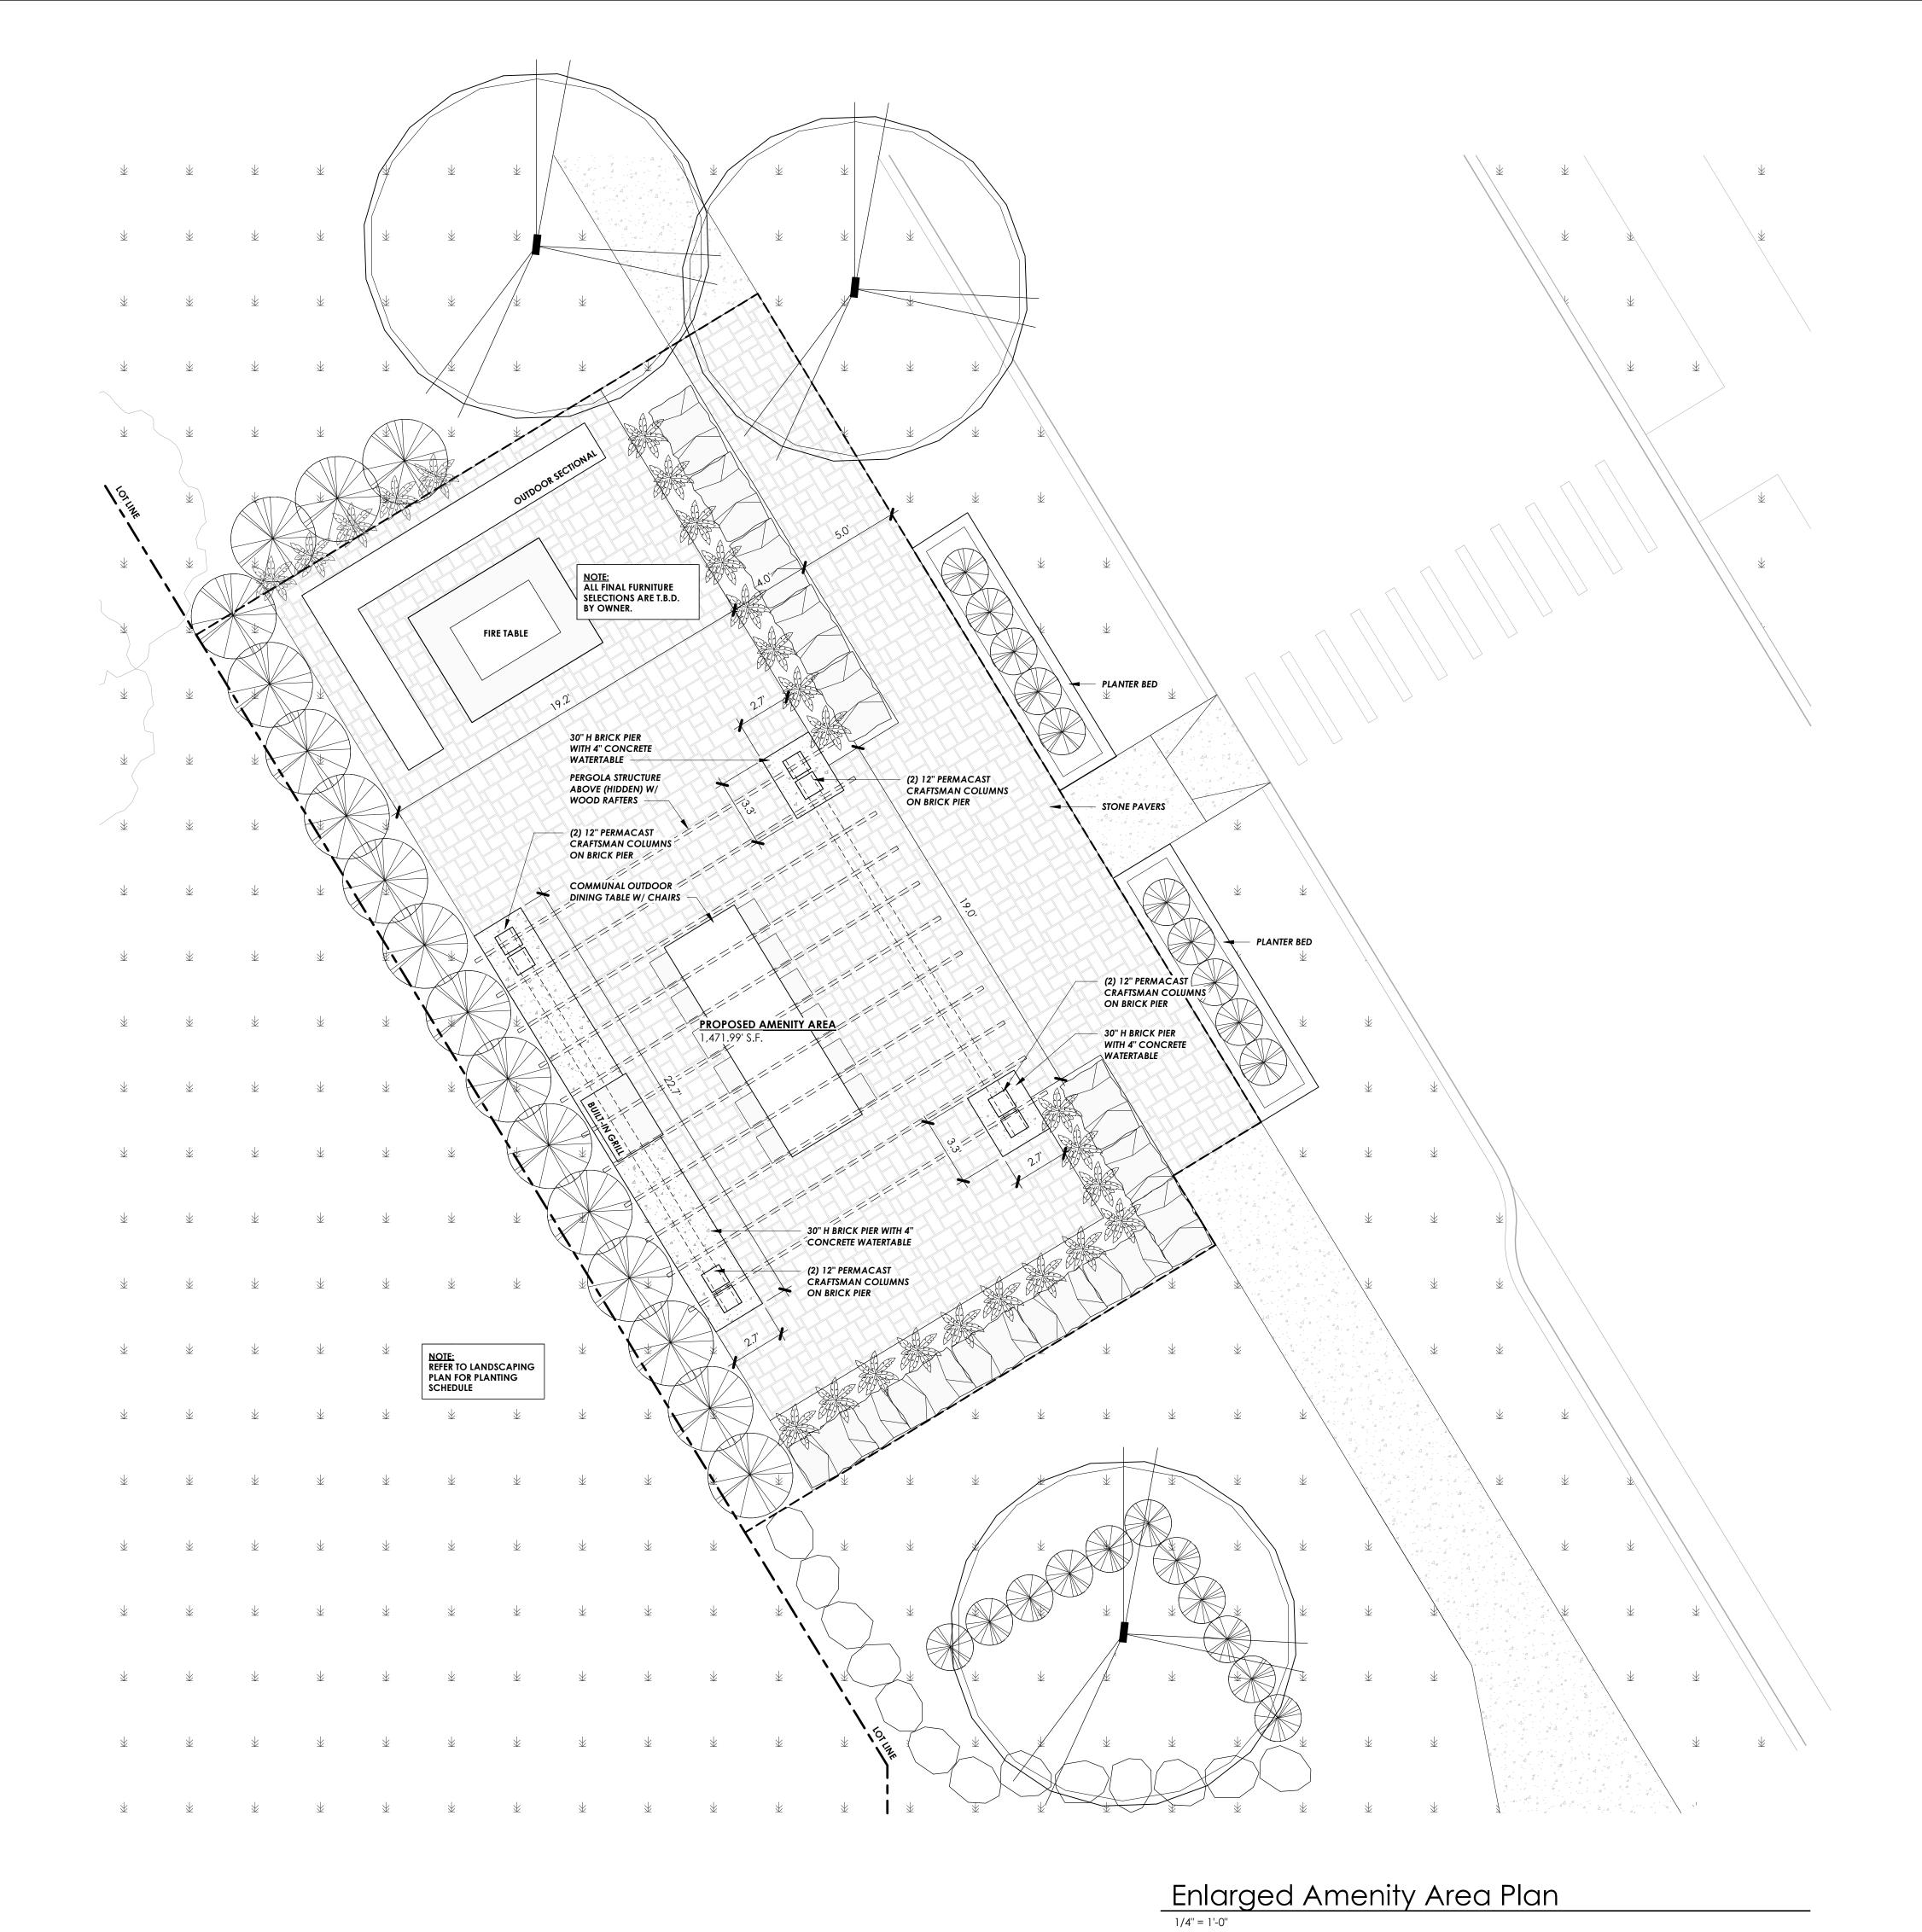

krieger klatt

ARCHITECTS

architecture interiors consulting 2120 E. 11 Mile Rd. | Royal Oak, MI 48067 P: 248.414.9270 F: 248.414.9275 www.kriegerklatt.com

Client:

North Row, LLC. 720 Kimberly Drive Troy, MI 48098

Project:

New Construction 6780 Old Orion Court Rochester Hills, MI 48306


Issued	Description	
02.11.2020	PC-SPA (Rev. 1)	
04.01.2020	PC-SPA (Rev. 2)	
10.22.2020	PC-SPA (Rev. 3)	

Seal:



Note:

Do not scale drawings. Use calculated dimensions only. Verify existing conditions in field. North Arrow:

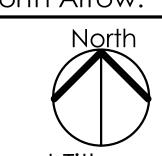


Sheet Title:

Enlarged Amenity Area Plan

Project Number:

Sheet Number:

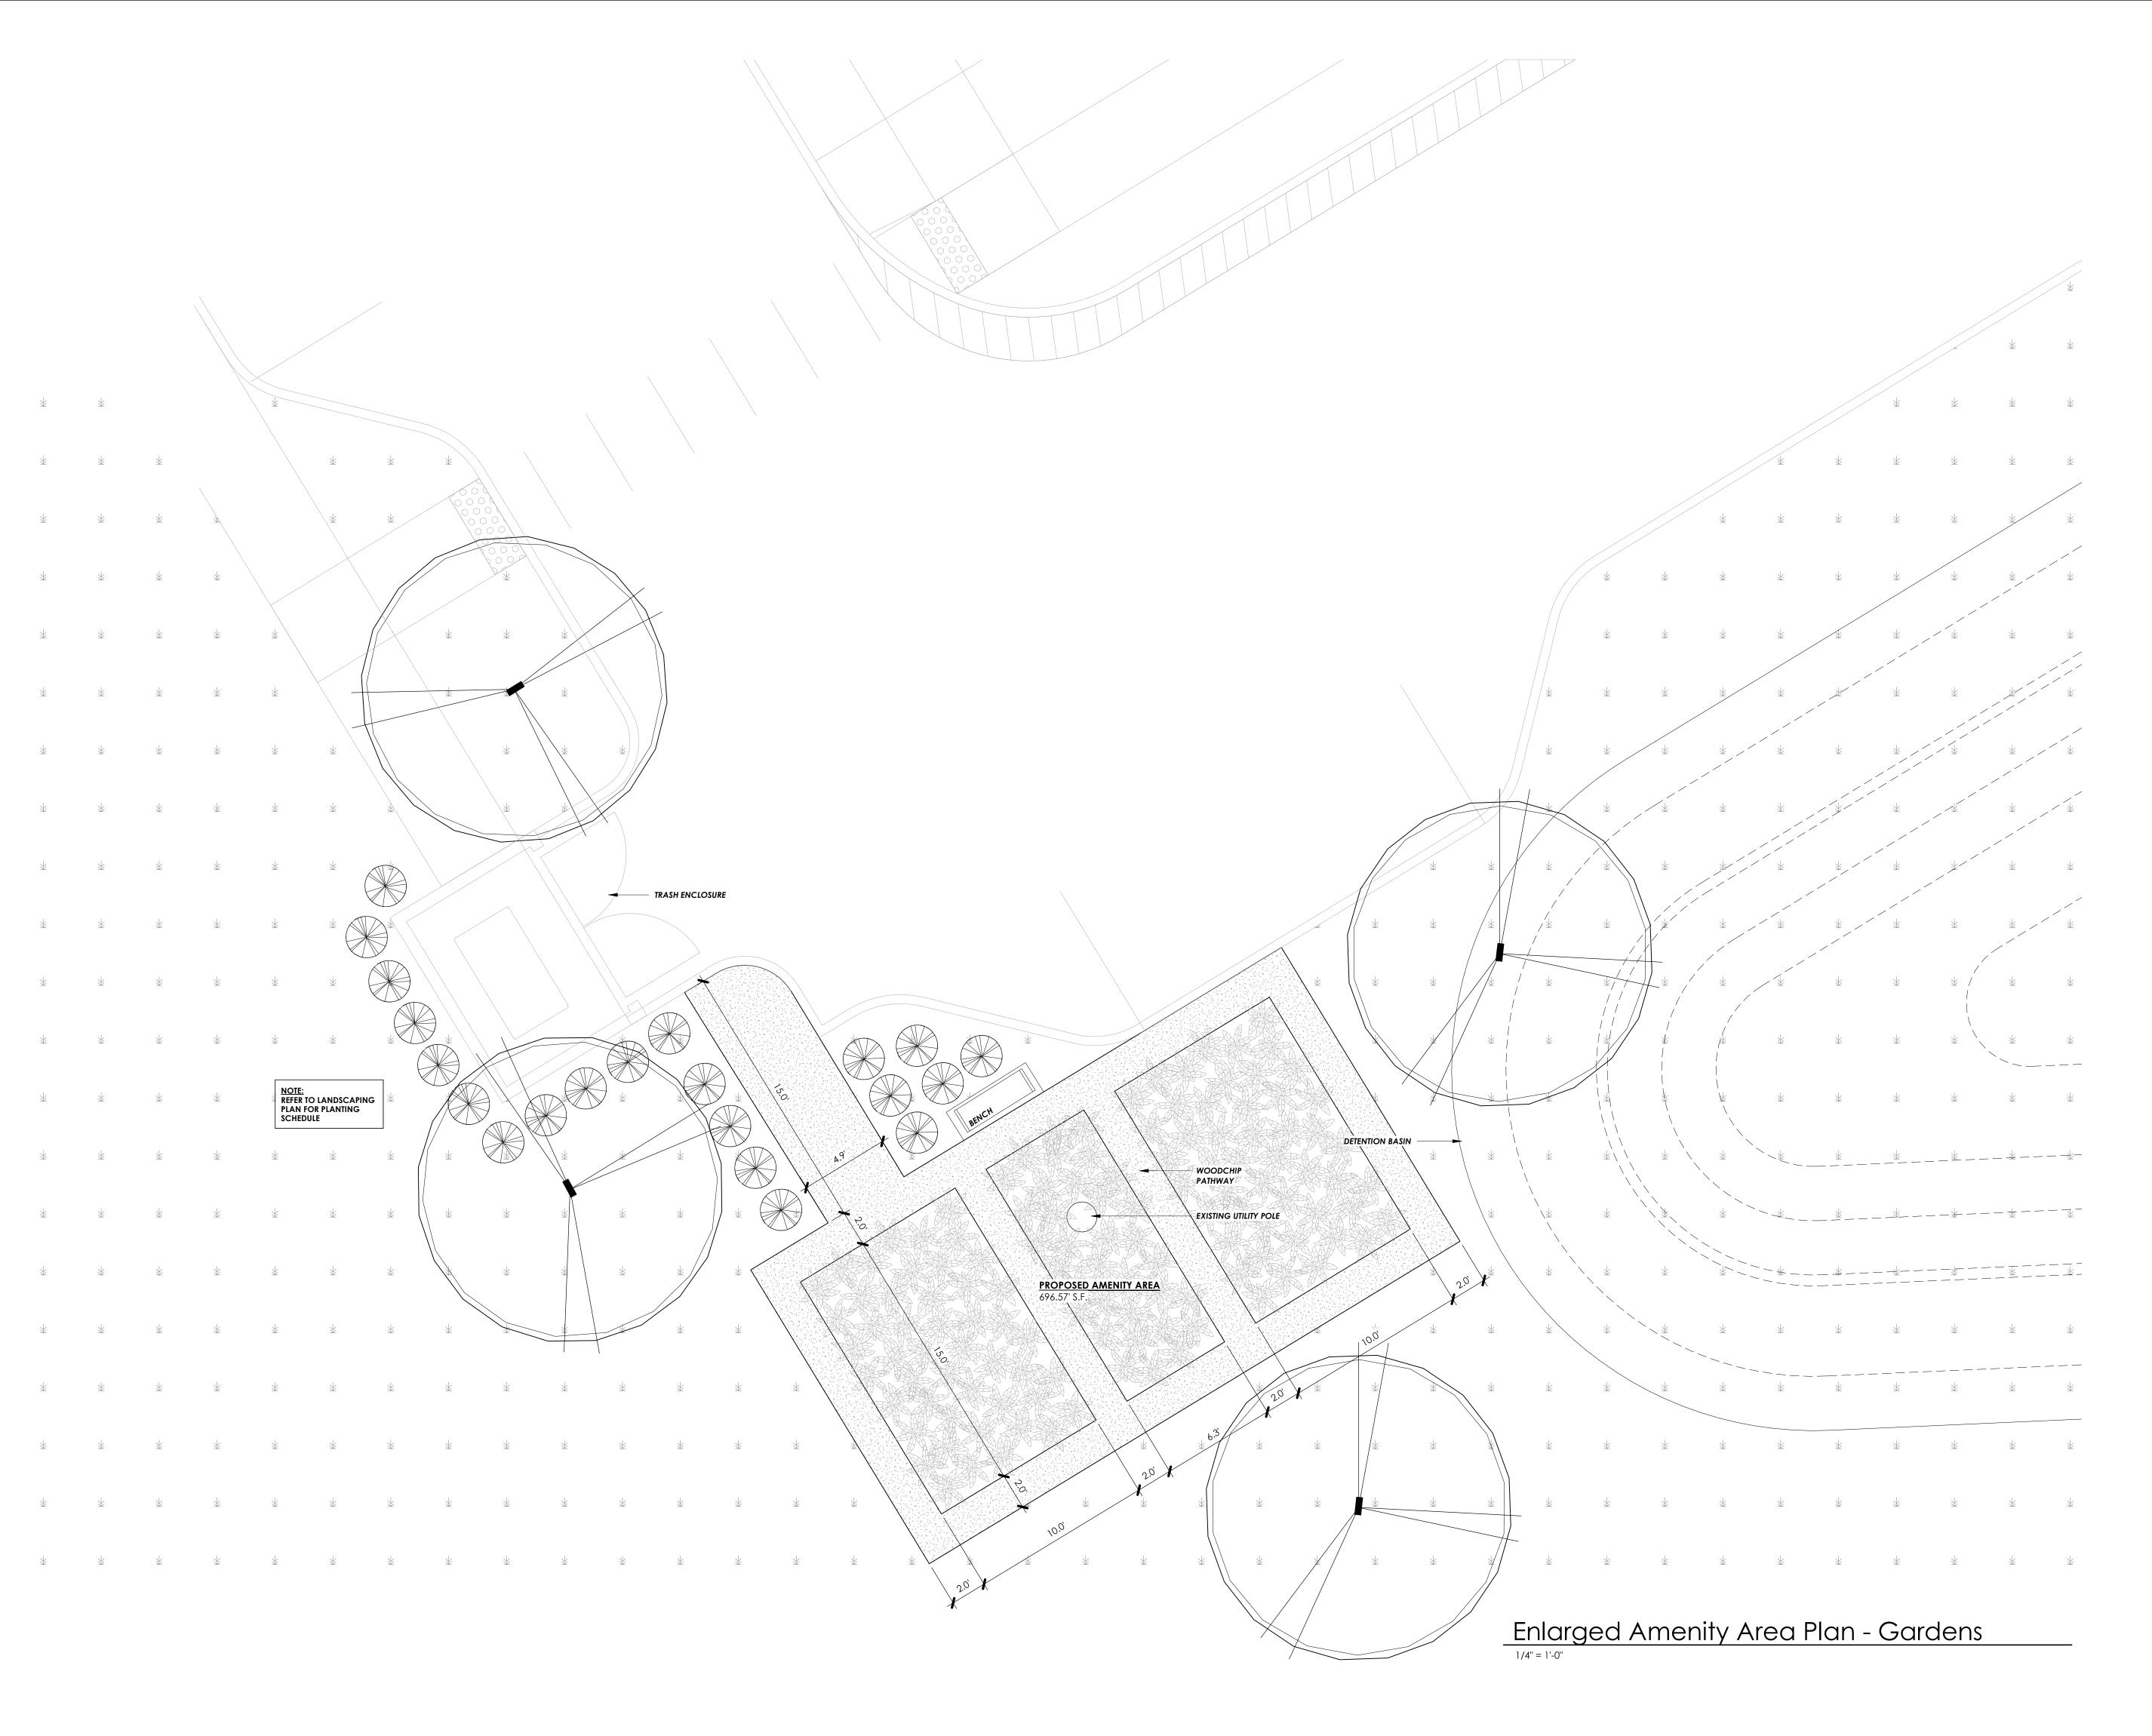

krieger klatt ARCHITECTS architecture interiors consulting

architecture interiors consultin 2120 E. 11 Mile Rd. | Royal Oak, MI 48067 P: 248.414.9270 F: 248.414.9275 www.kriegerklatt.com

Client:


North Row, LLC. 720 Kimberly Drive Troy, MI 48098

Project:

New Construction 6780 Old Orion Court Rochester Hills, MI 48306

Issued	Description	Ву
10.22.2020	PC-SPA (Rev. 3)	
	, ,	

Seal:

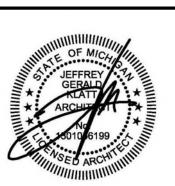

Note:

Do not scale drawings. Use calculated dimensions only. Verify existing conditions in field. North Arrow:

Sheet Title:

Enlarged Amenity Area Plan - Gardens

Project Number:

18-101

Sheet Number:

A.302

City File Number

19-042, Section #3

NOTE:
RENDERINGS ARE FOR GRAPHIC ILLUSTRATION PURPOSES ONLY.



View from Old Orion Ct.



View from Maplehill Rd.



View from Old Orion & Maplehill Rd.

krieger klatt ARCHITECTS architecture interiors consulting

2120 E. 11 Mile Rd. | Royal Oak, MI 48067 **P:** 248.414.9270 **F:** 248.414.9275 **www.kriegerklatt.com**

Client:

North Row, LLC. 720 Kimberly Drive Troy, MI 48098

Project:

New Construction 6780 Old Orion Court Rochester Hills, MI 48306

Description

300G	Bosonphon	- 7
1.21.2018	Concept Plan	
4.26.2019	PC Discussion Item	
0.31.2019	PC - SPA	
2.11.2020	PC - SPA (Rev. 1)	
4.01.2020	PC - SPA (Rev. 2)	
0.22.2020	PC - SPA (Rev. 3)	
	,	
		_

Seal:



Note:

Do not scale drawings. Use calculated dimensions only. Verify existing conditions in field. North Arrow:

Sheet Title:

Exterior Renderings

Project Number:

Sheet Number:

NOTE:
RENDERINGS ARE FOR GRAPHIC ILLUSTRATION PURPOSES ONLY.



View of public amenity area space (community gardens)



View of public amenity area space (outdoor patio)

krieger klatt

ARCHITECTS

architecture interiors consulting 2120 E. 11 Mile Rd. | Royal Oak, MI 48067 **P:** 248.414.9270 **F:** 248.414.9275 **www.kriegerklatt.com**

Client:

North Row, LLC. 720 Kimberly Drive Troy, MI 48098

Project:

New Construction 6780 Old Orion Court Rochester Hills, MI 48306

133000	Description	l
10.22.2020	PC - SPA (Rev. 3)	
		L
		l
		-
		-
		ŀ
		ŀ
		ŀ
		l
		İ
		Ī
		L
		L
		ļ
		ļ
		-
		-
		ŀ
		ŀ
		ŀ
		ŀ
		ľ
		ľ
		L
		1
		1
		-
		-
		1
l	i l	Ĺ

Seal:



Note:

Do not scale drawings. Use calculated dimensions only. Verify existing conditions in field. North Arrow:

Sheet Title:

Exterior Renderings

Project Number:

Sheet Number: