


second floor plan

1/4" = 1'-0"

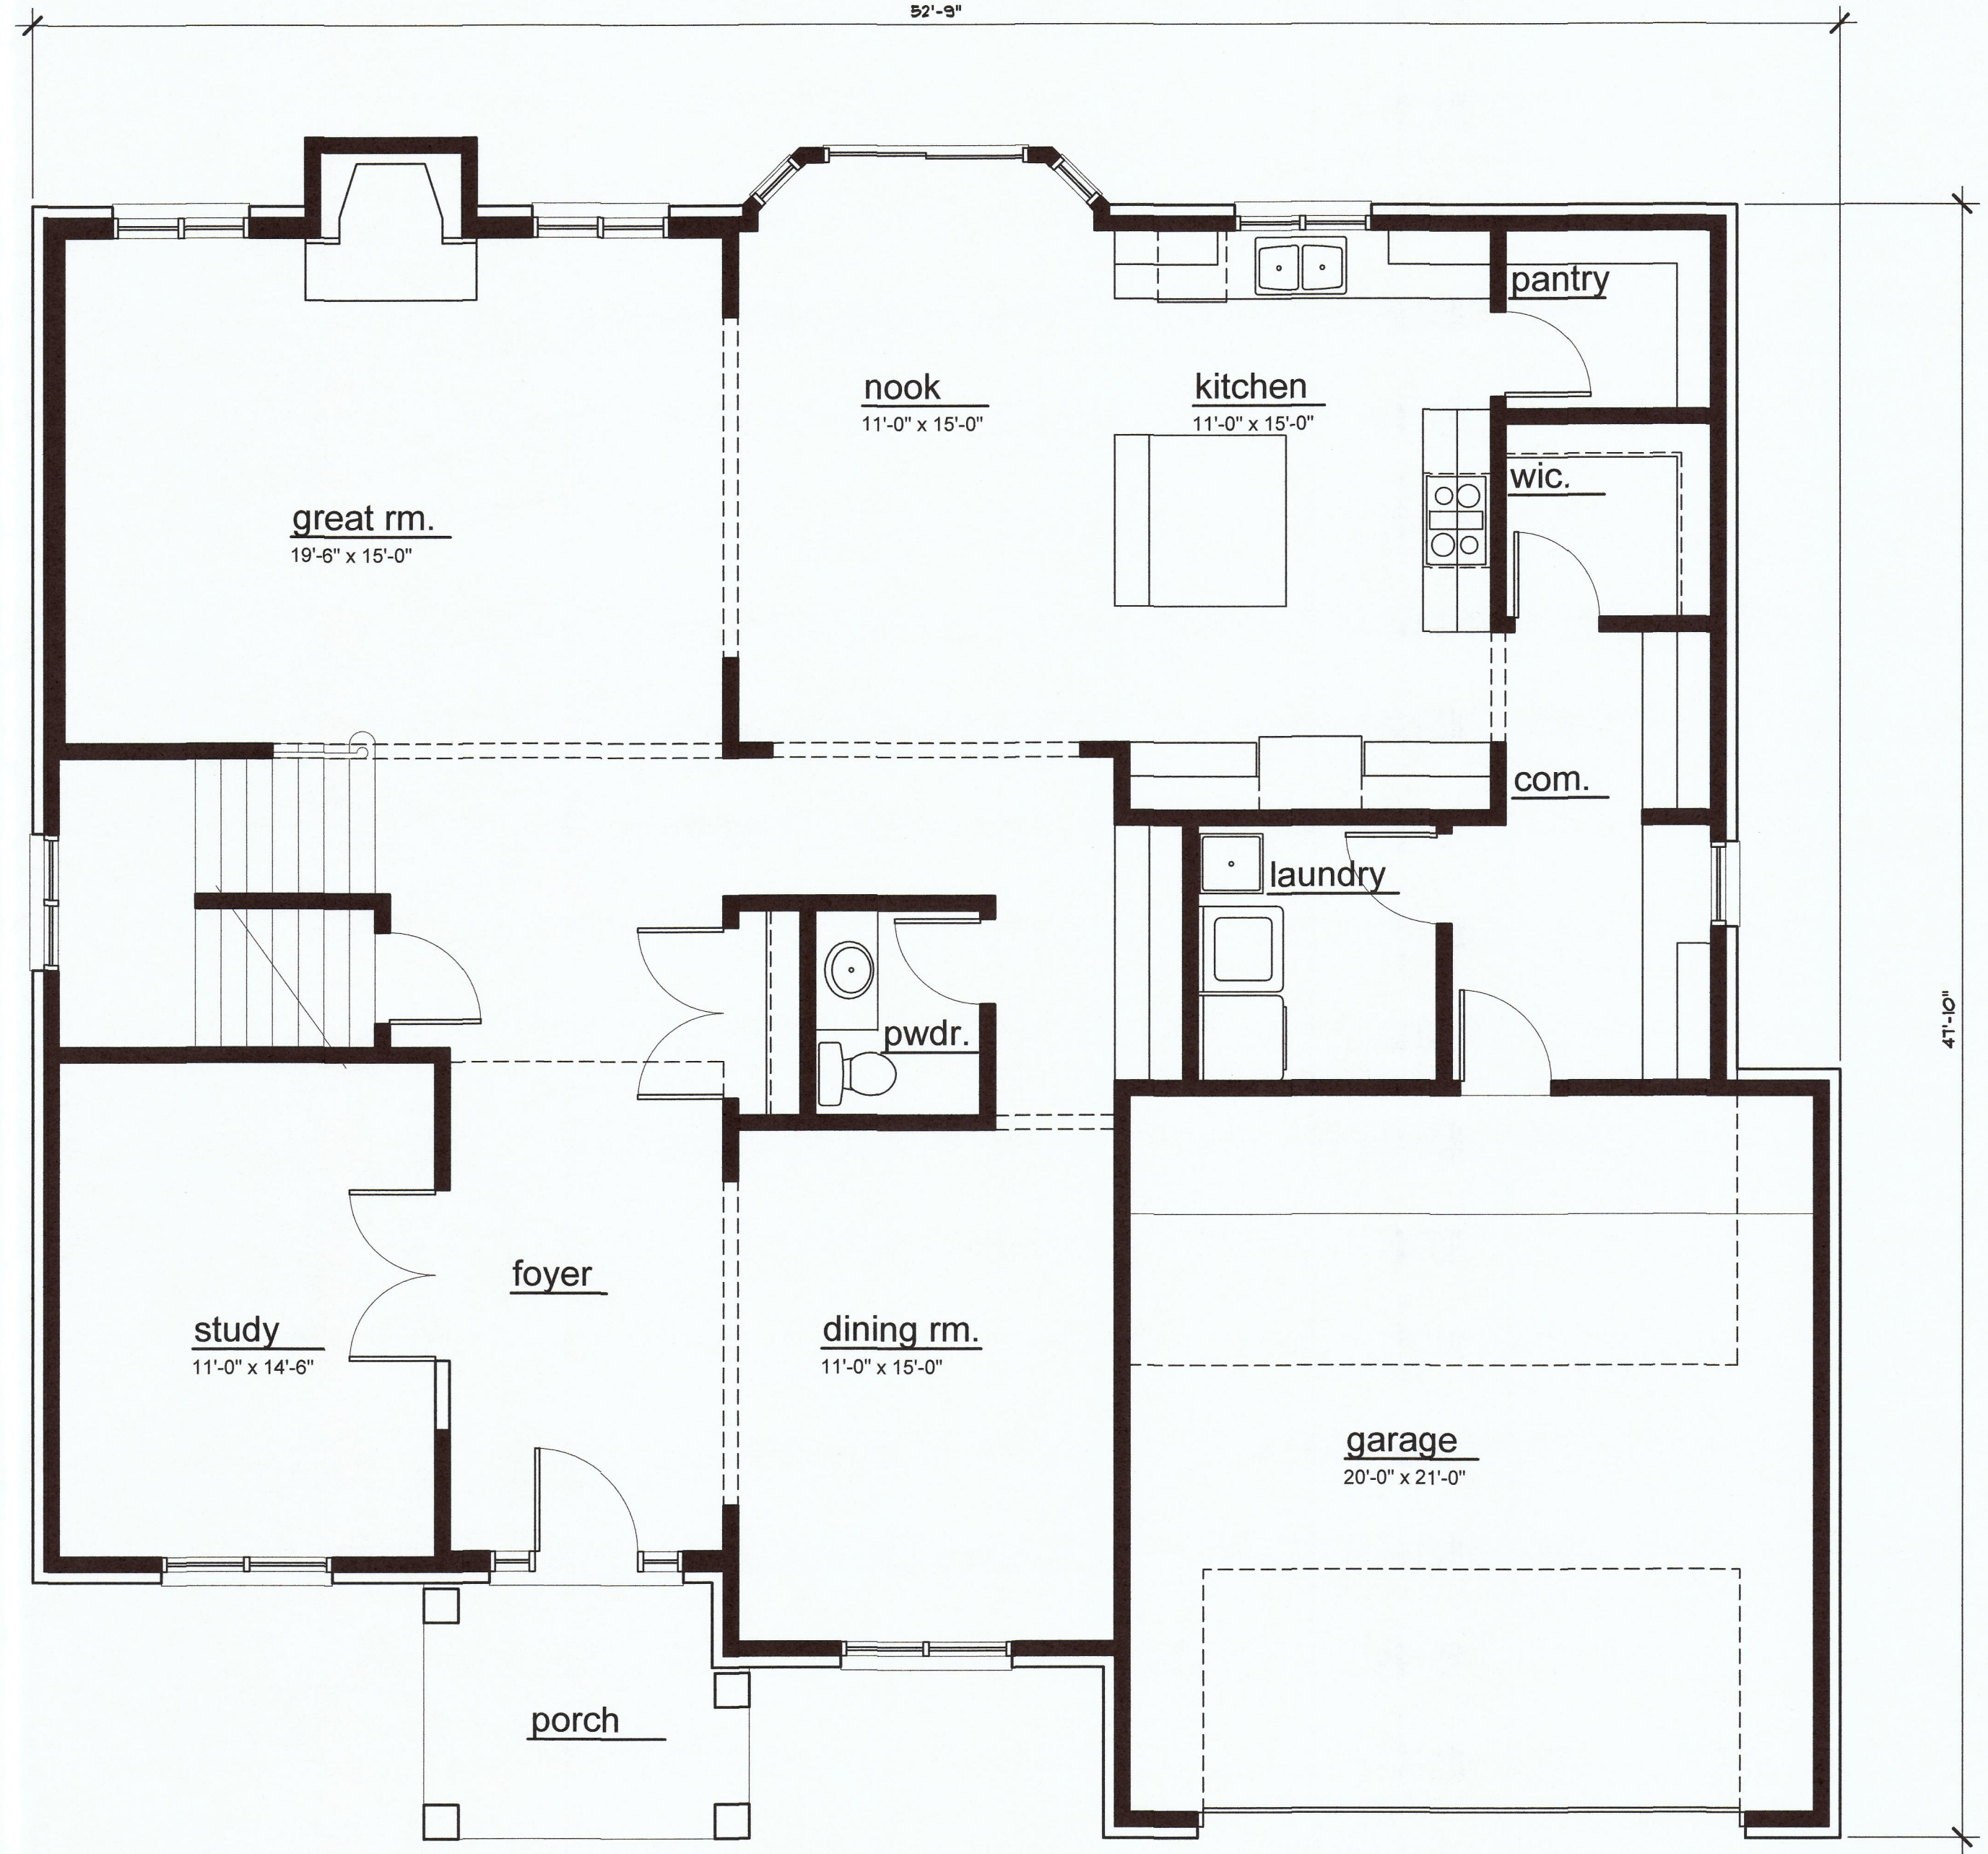

first floor plan

1/4" = 1'-0"

Square Footage
first floor: 1,785 sq. ft.
second floor: 1,395 sq. ft.
total: 3,170 sq. ft.

building data	
REFERENCE CODE:	202 MICHIGAN RESIDENTIAL CODE
BUILDING AREA:	3170 SQUARE FEET
CONSTRUCTION TYPE:	VB (COMBUSTIBLE, UNPROTECTED)