


Crestwyk Estates Duplex

MJ LLC

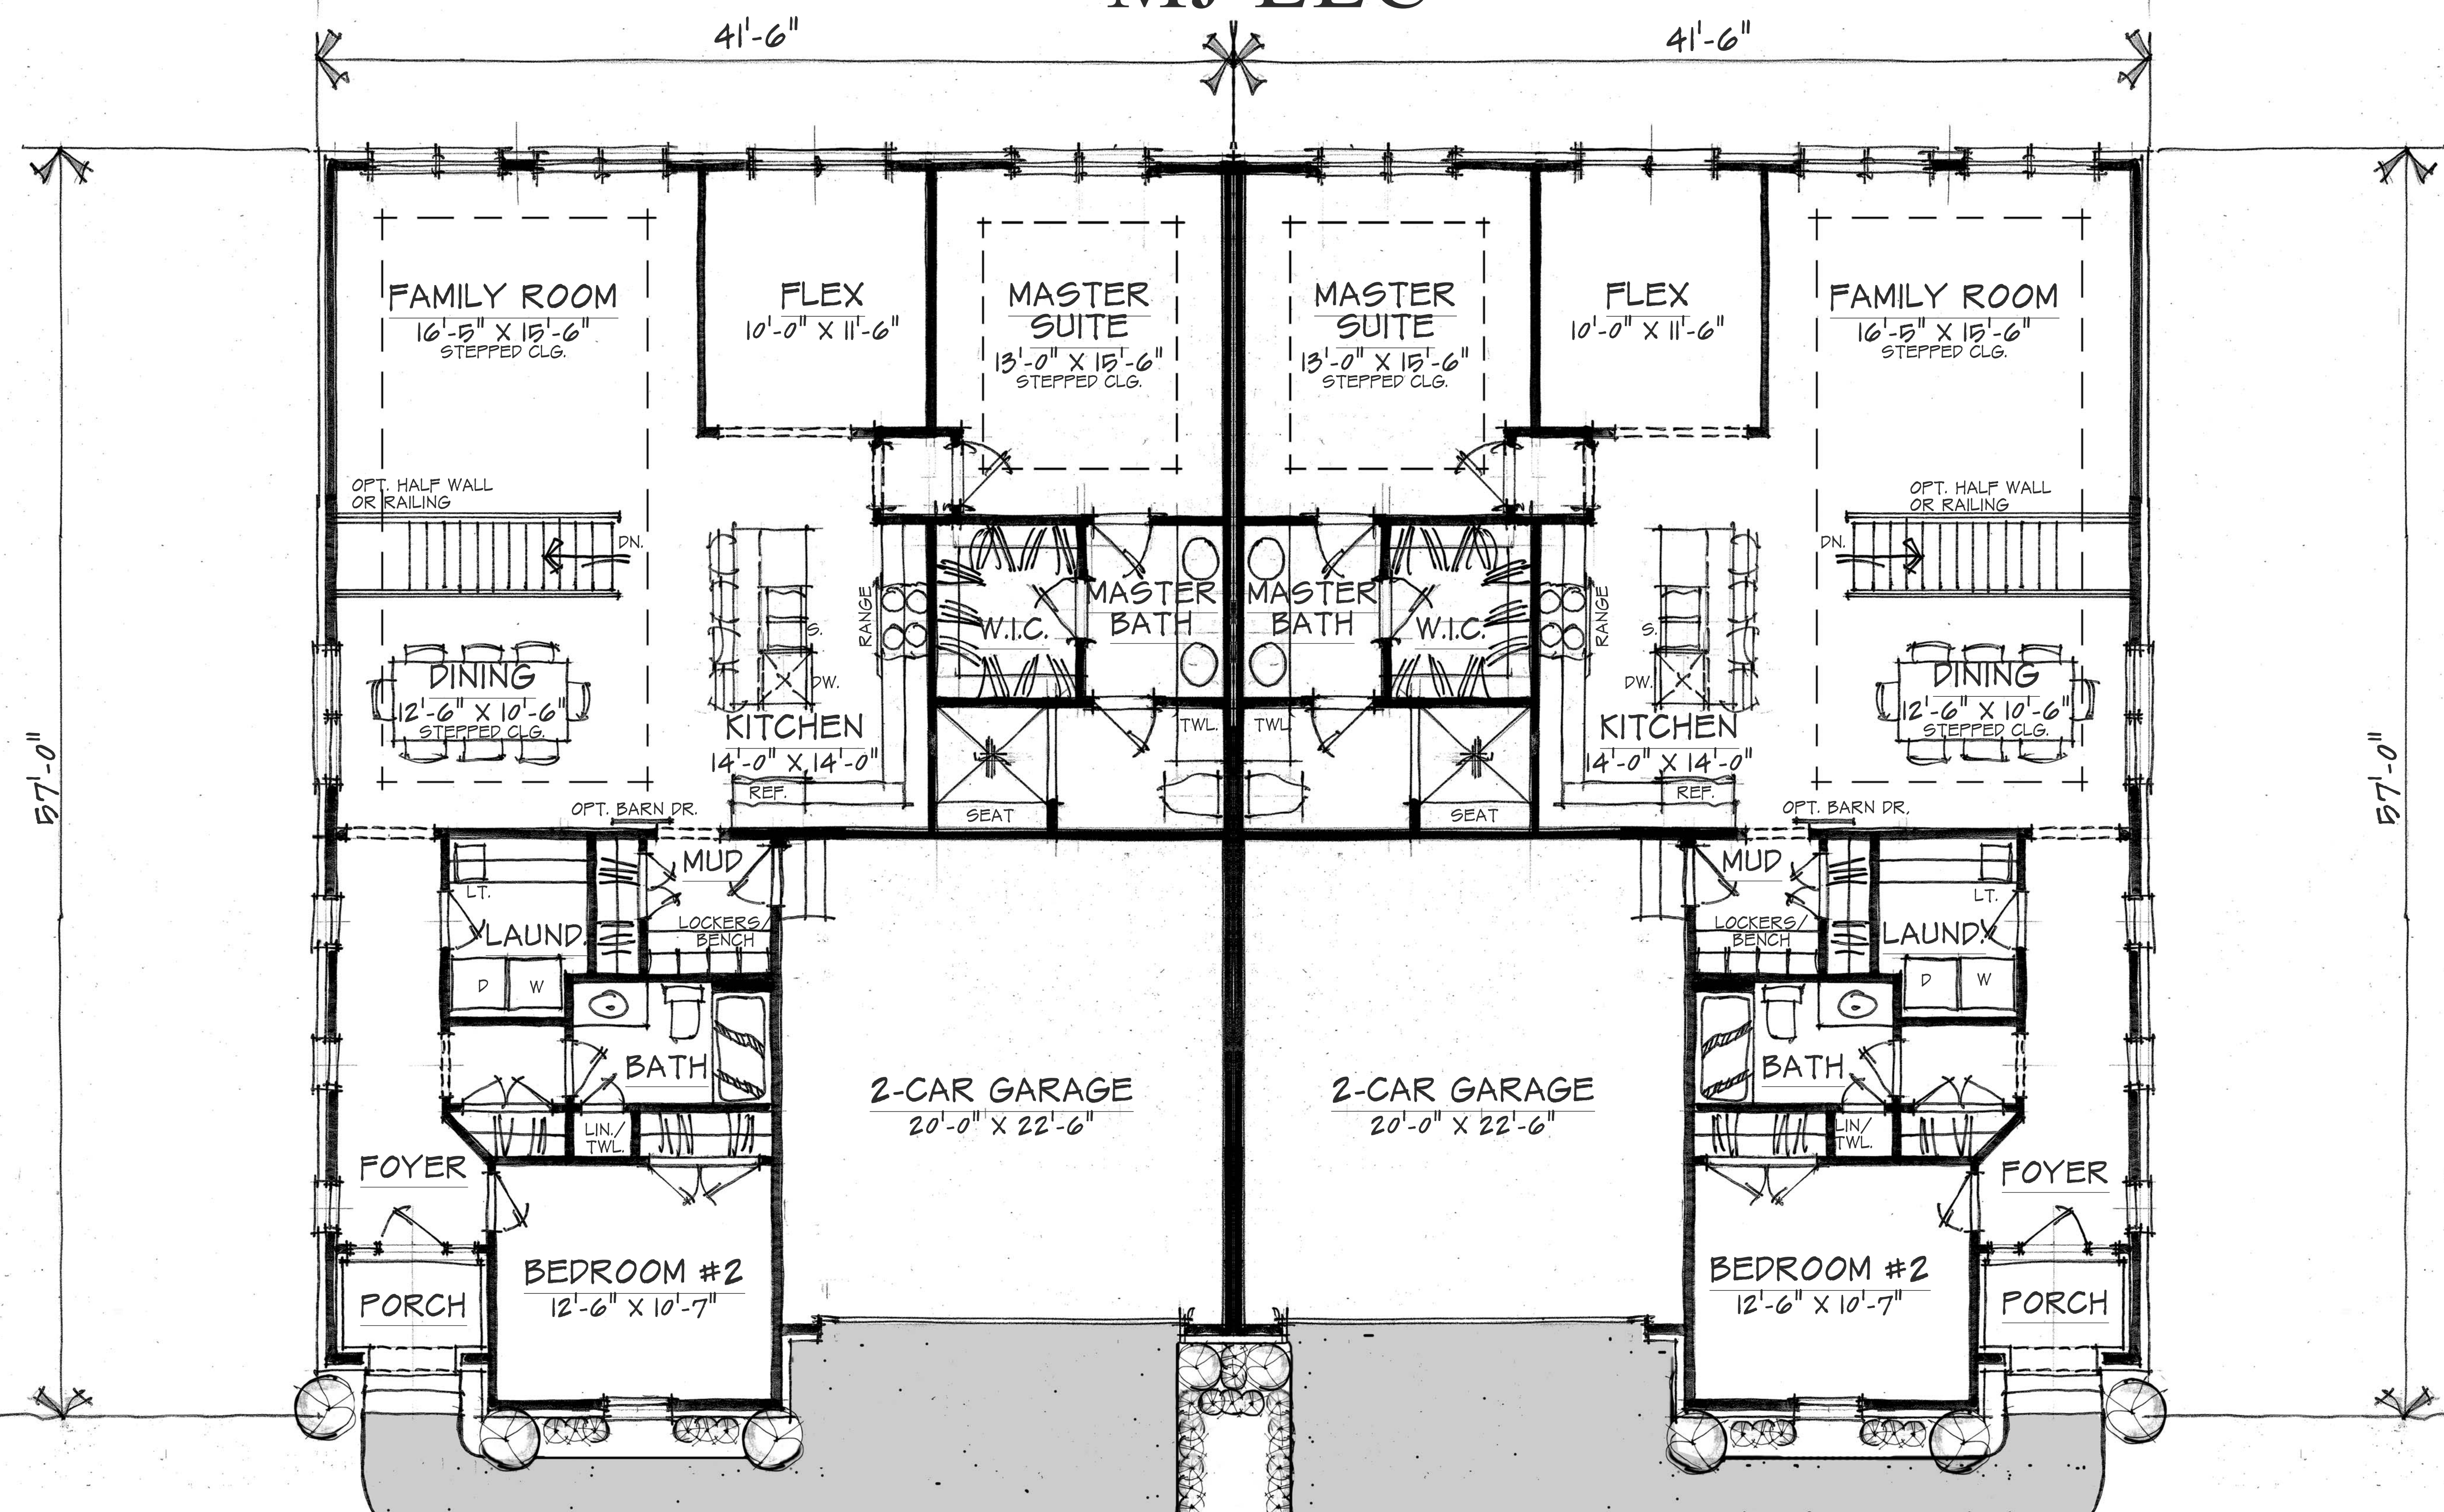

LEFT UNIT PLAN
SCALE: 1/4" = 1'-0"

LEFT UNIT: 1,795 SQ. FT.

RIGHT UNIT PLAN
SCALE: 1/4" = 1'-0"

RIGHT UNIT: 1,795 SQ. FT.



Crestwyk Estates Duplex

MJ LLC



ELEVATION CONCEPT

SCALE: 1/4" = 1'-0"

