


BENCHMARK DESCRIPTION




LOT 4 OF "ROCHDALE SUBDIVISION" (CARD# 33740),
CITY OF ROCHESTER HILLS, AS RECORDED IN
OAKLAND COUNTY RECORDS.

B.M. ARROW ON HYD ON WALTON BOULEVARD

ELEV=835.64

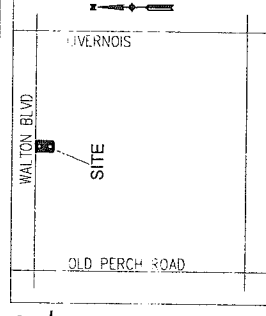

CONTACT INFO:
BUKURIJE LOGU
586-219-5585

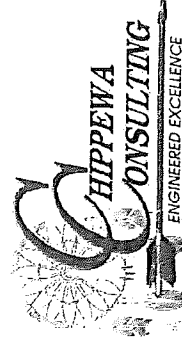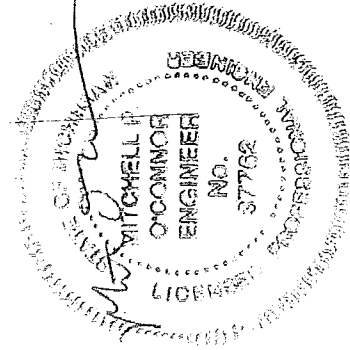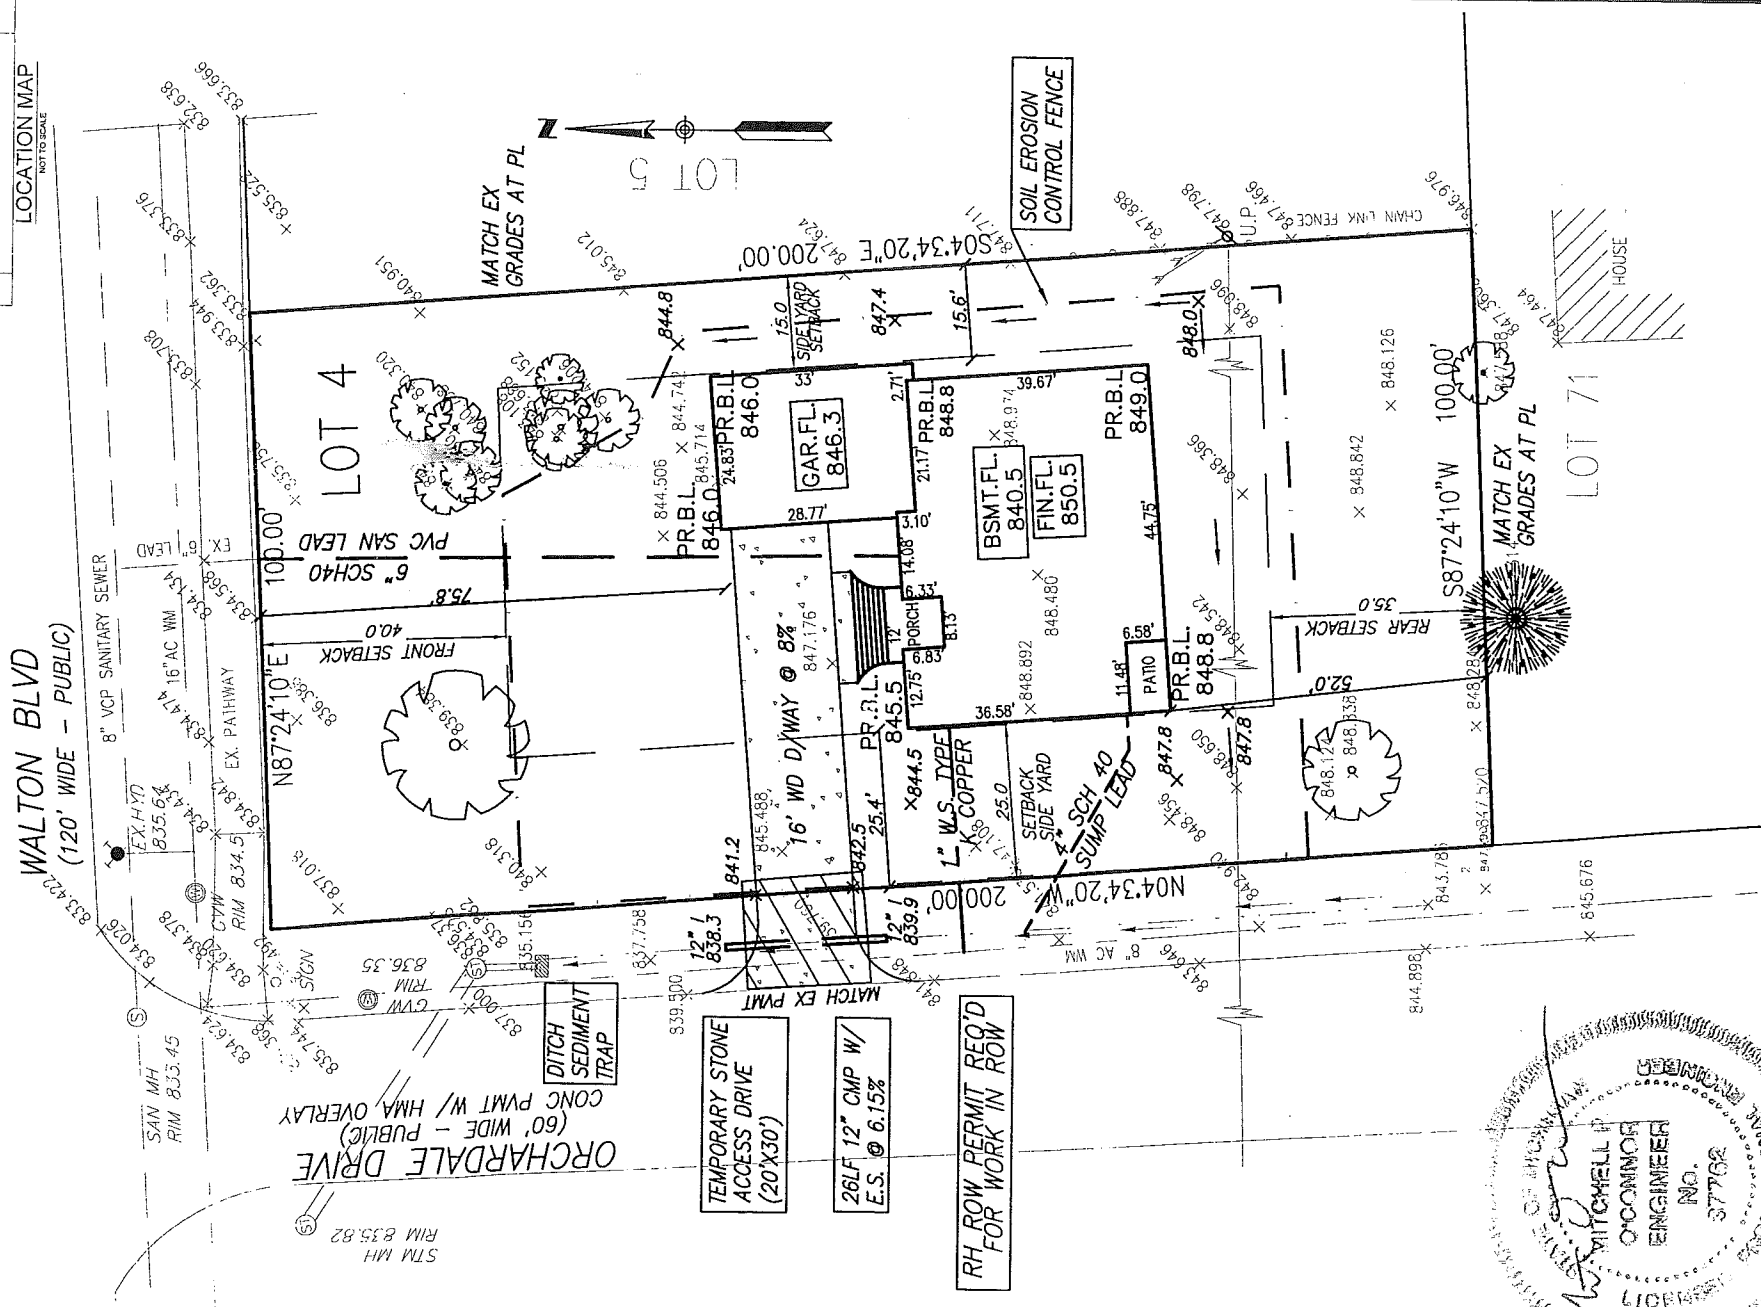

**Certified Minority Owned
Native American-Hispanic Woman**

8140 PACTON
SHELBY TOWNSHIP, MI 48317
PH: (586) 737-7993
FAX: (586) 737-7994
www.chippewaconsultingllc.com



CALL MISS DIG
72 HOURS
(3 WORKING DAYS)
BEFORE YOU DIG
1-800-482-7171

CALL 811.COM (TOLL FREE) 811

JOB NAME: RH 1726PP

JOB NO: RH 17-26

DRAWN BY: EK

DATE: 7/18/17

SCALE: 1"=30'

SHEET: 1 OF 2

SECTION 16 TOWN 3N

RANGE 11E

CITY/TOWN: ROCHESTER HILLS OAKLAND COUNTY, MI