


15-02-376-012
251 E TIENKEN RD
CITY OF ROCHESTER HILLS
FIRE STATION #5

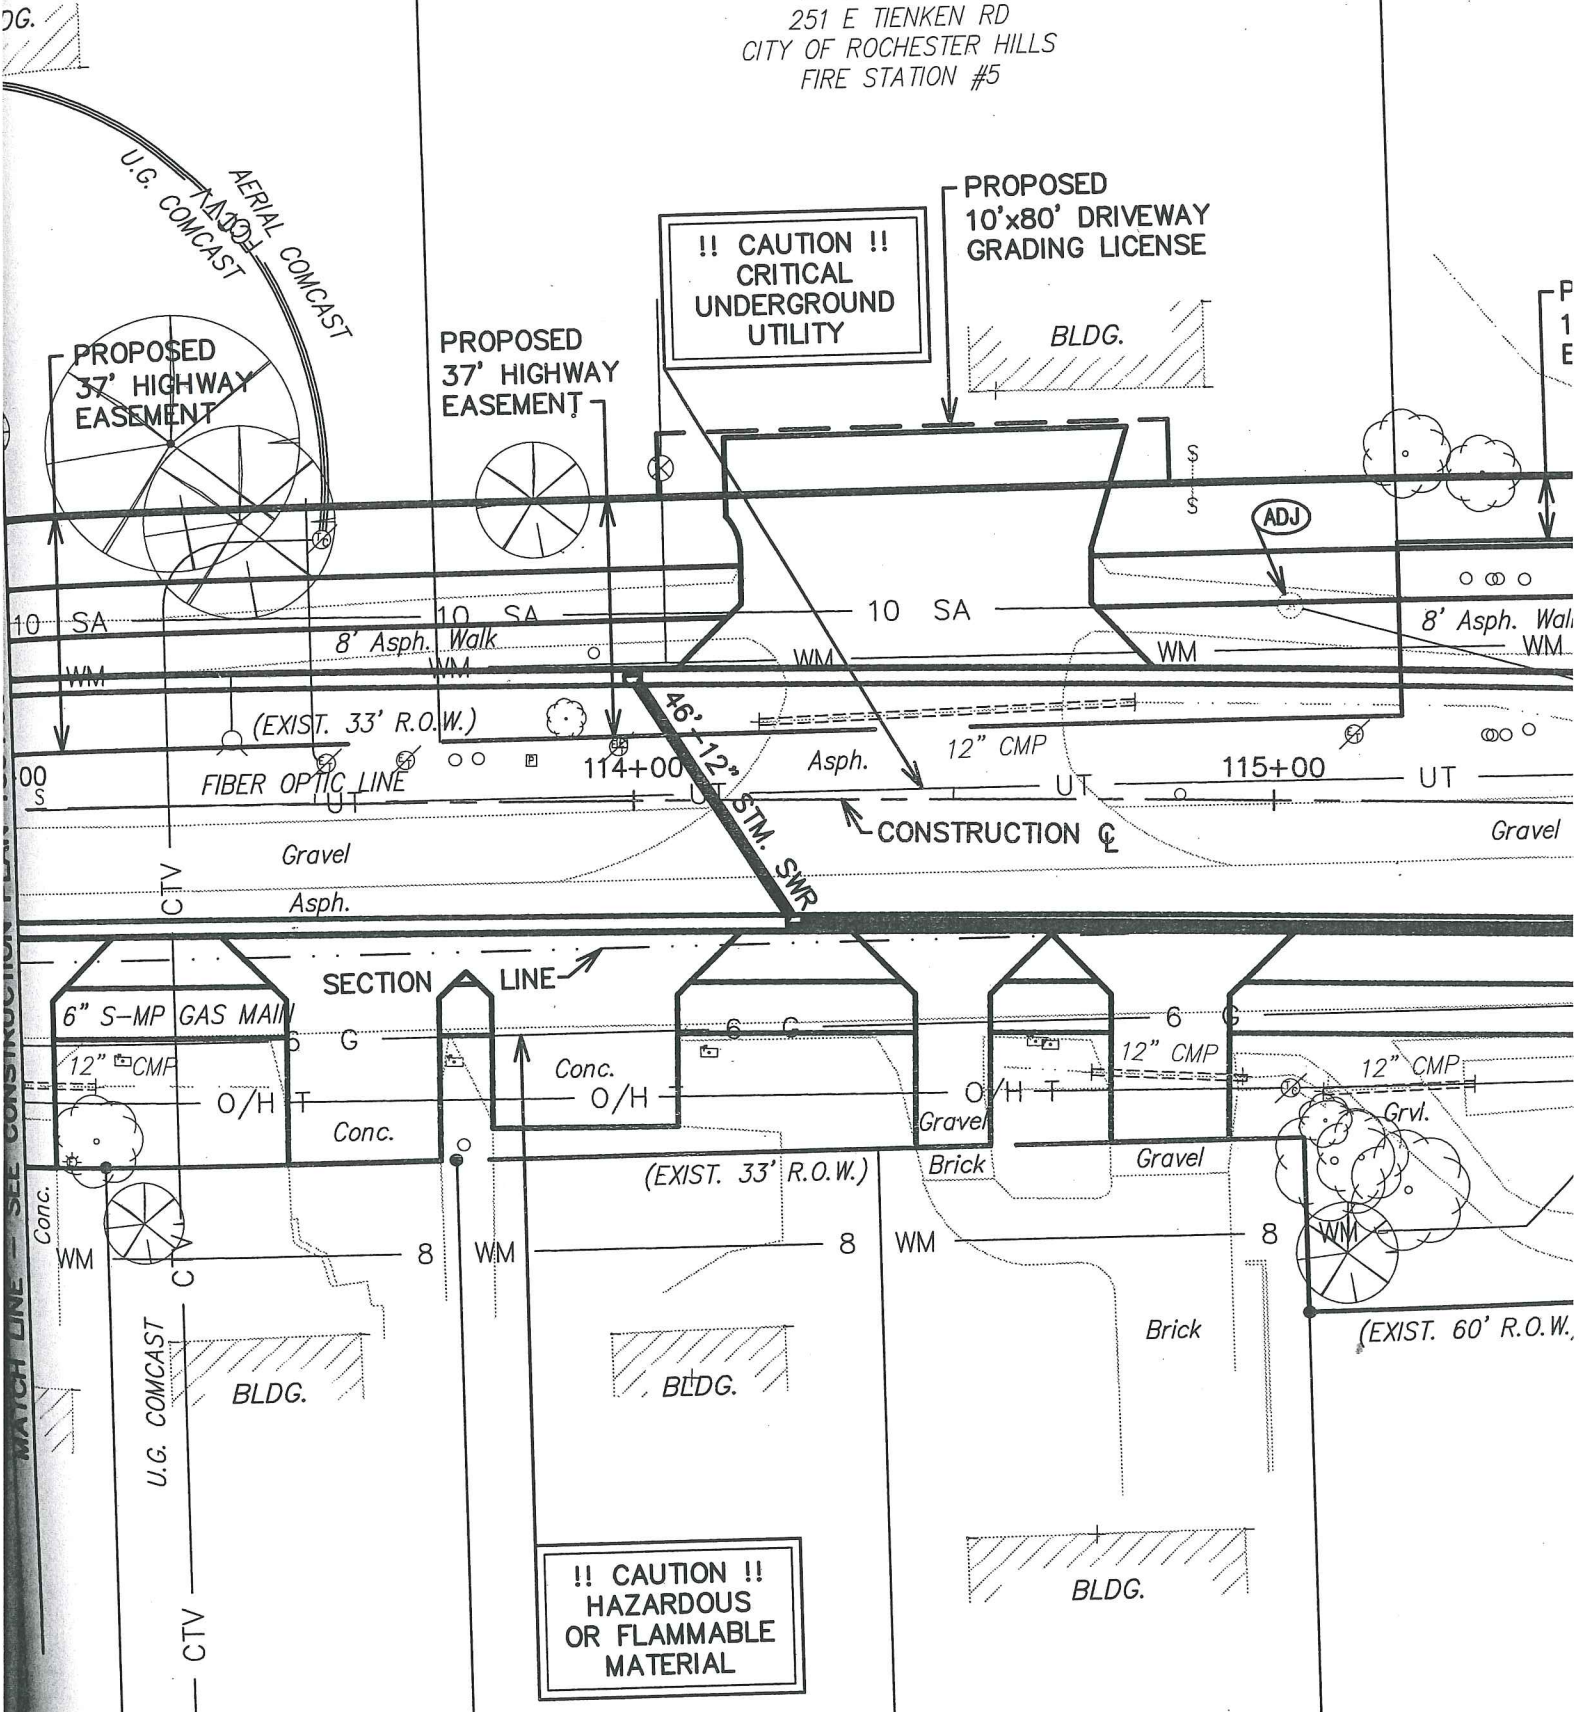

**!! CAUTION !!
CRITICAL
UNDERGROUND
UTILITY**

**PROPOSED
10'x80' DRIVEWAY
GRADING LICENSE**

**PROPOSED
37' HIGHWAY
EASEMENT**

**PROPOSED
37' HIGHWAY
EASEMENT**

10 SA

10 SA

10 SA

8' Asp. Wal
WM

00 S

114+00

115+00

UT

FIBER OPTIC LINE

Gravel

Asph.

CONSTRUCTION C

Gravel

SECTION LINE

6" S-MP GAS MAIN

12" CMP

Conc. O/H

12" CMP

12" CMP

(EXIST. 33' R.O.W.)

(EXIST. 60' R.O.W.)

BLDG.

BLDG.

BLDG.

**!! CAUTION !!
HAZARDOUS
OR FLAMMABLE
MATERIAL**