
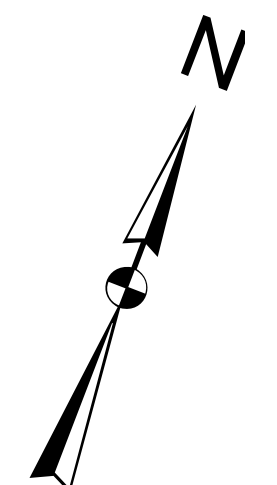


6" Pulverized Materials – 4,185 sq ft.
 4" H.M.A. Pathway – 8,700 sq ft.
 6" Drive Approach Paving – 1,168 sq ft.
 Curb opening to be 10' wide
 Pavement Markings are 3' long with 9' gap between marks
 Native Grasses Planting Areas =22,000 sq ft. (by others)

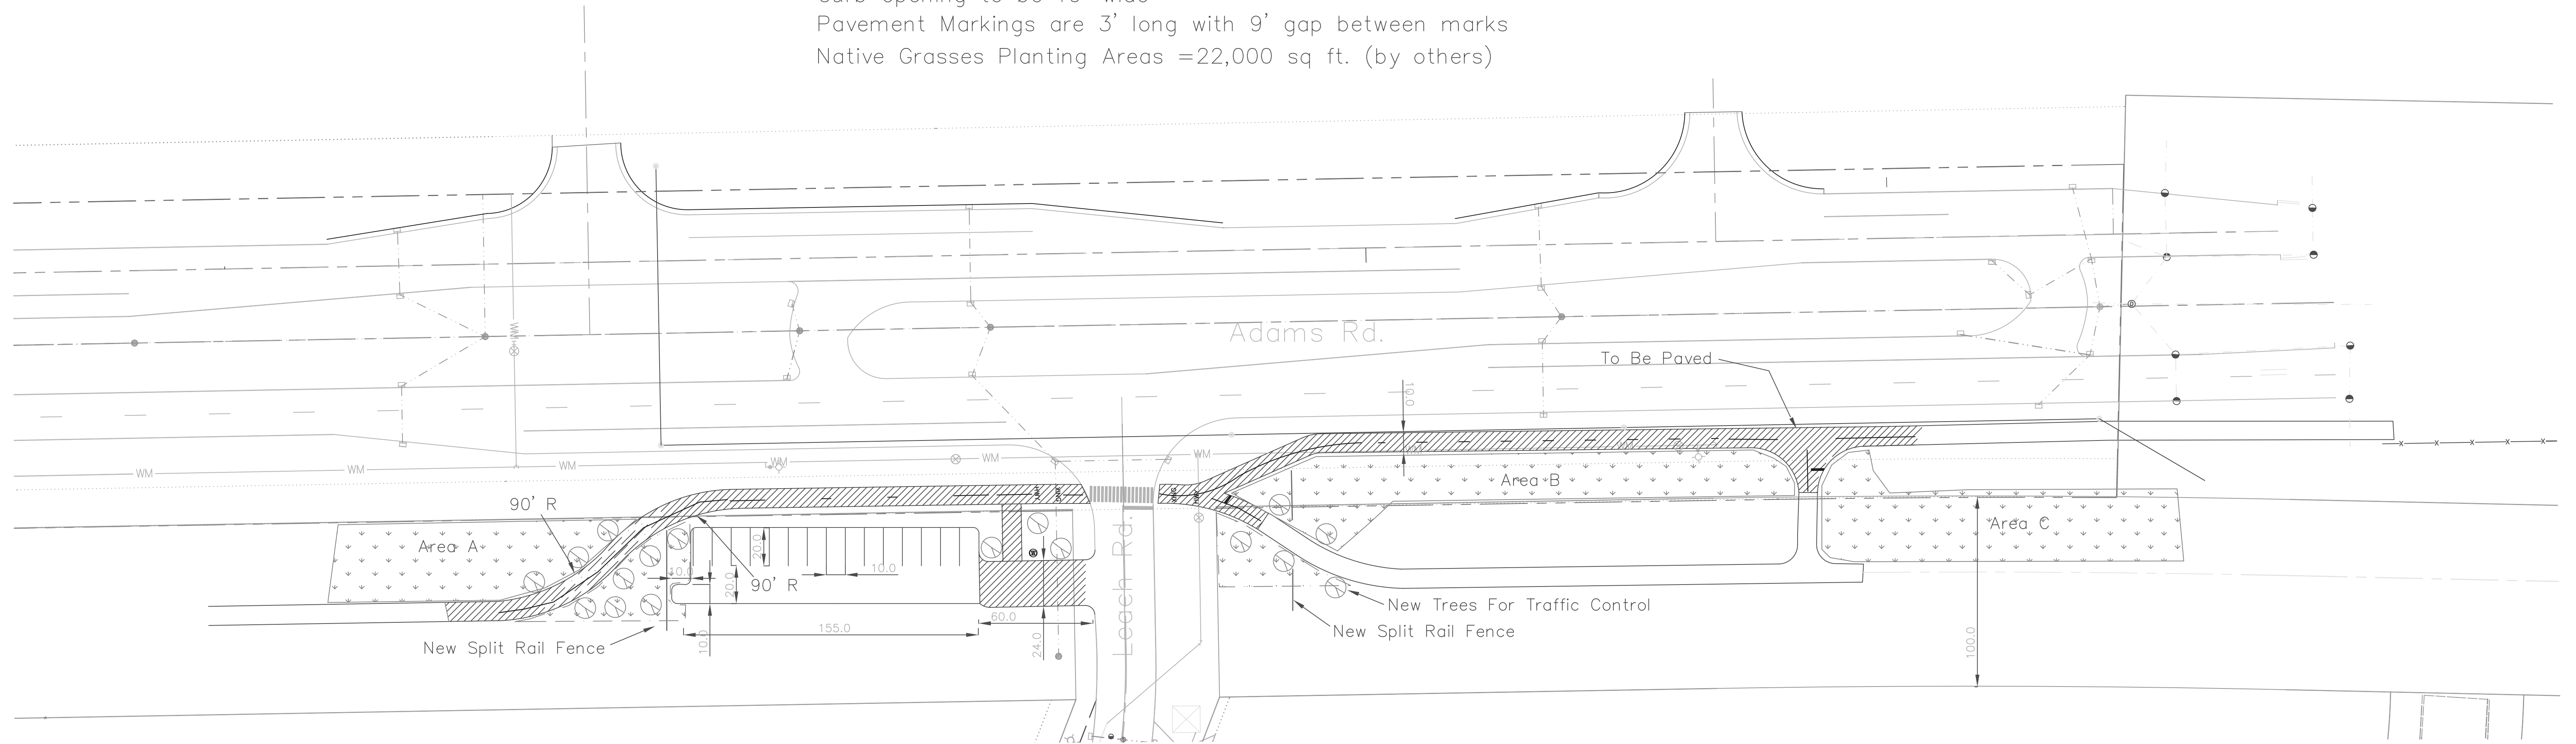

REVISIONS	MARK	BULLETIN	DATE

APPROVED BY
 CITY COUNCIL, DATE: _____
 PREPARED BY ENGINEERING SERVICES
 DEPARTMENT OF PUBLIC SERVICE

City of Rochester Hills
 1000 Rochester Hills Drive, Rochester Hills, Michigan 48309

Clinton River Trailway
 Leach Road Parking Lot

1" = 40'
 DATE: 7-18-2007
 SHEET 1 OF 1