

SEE SHEET 10 FOR DEFLECTION POINTS

SEE SHEET 20 FOR QUANTITIES

DRILLED PILE SPACING = 20.00' @ Q POST
 (NOT ALL PILES SHOWN FOR DRAWING CLARITY. SEE SHEET 10 FOR COMPLETE PILE INFORMATION.)

680										
670										
660										


EX GROUND PROFILE (0' OFFSET)
 BOTTOM OF SOUND WALL PROFILE
 PROP GROUND LINE PROFILE
 TOP OF SOUND WALL PROFILE

NOTE: PROFILE STATIONING IS BASED ON SOUND WALL ALIGNMENT.



MDOT
 Michigan Department of Transportation

SW02 STA 0+00 TO STA 9+00			
DATE	CONT. SEC.	JOB NO.	DESIGN UNIT
07/26/10	63043	106133A	SWEENEY

HNTB

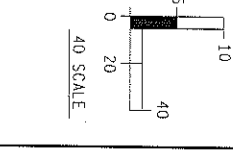


FINAL R.O.W.			
AUTH	DATE	NO.	REVISION

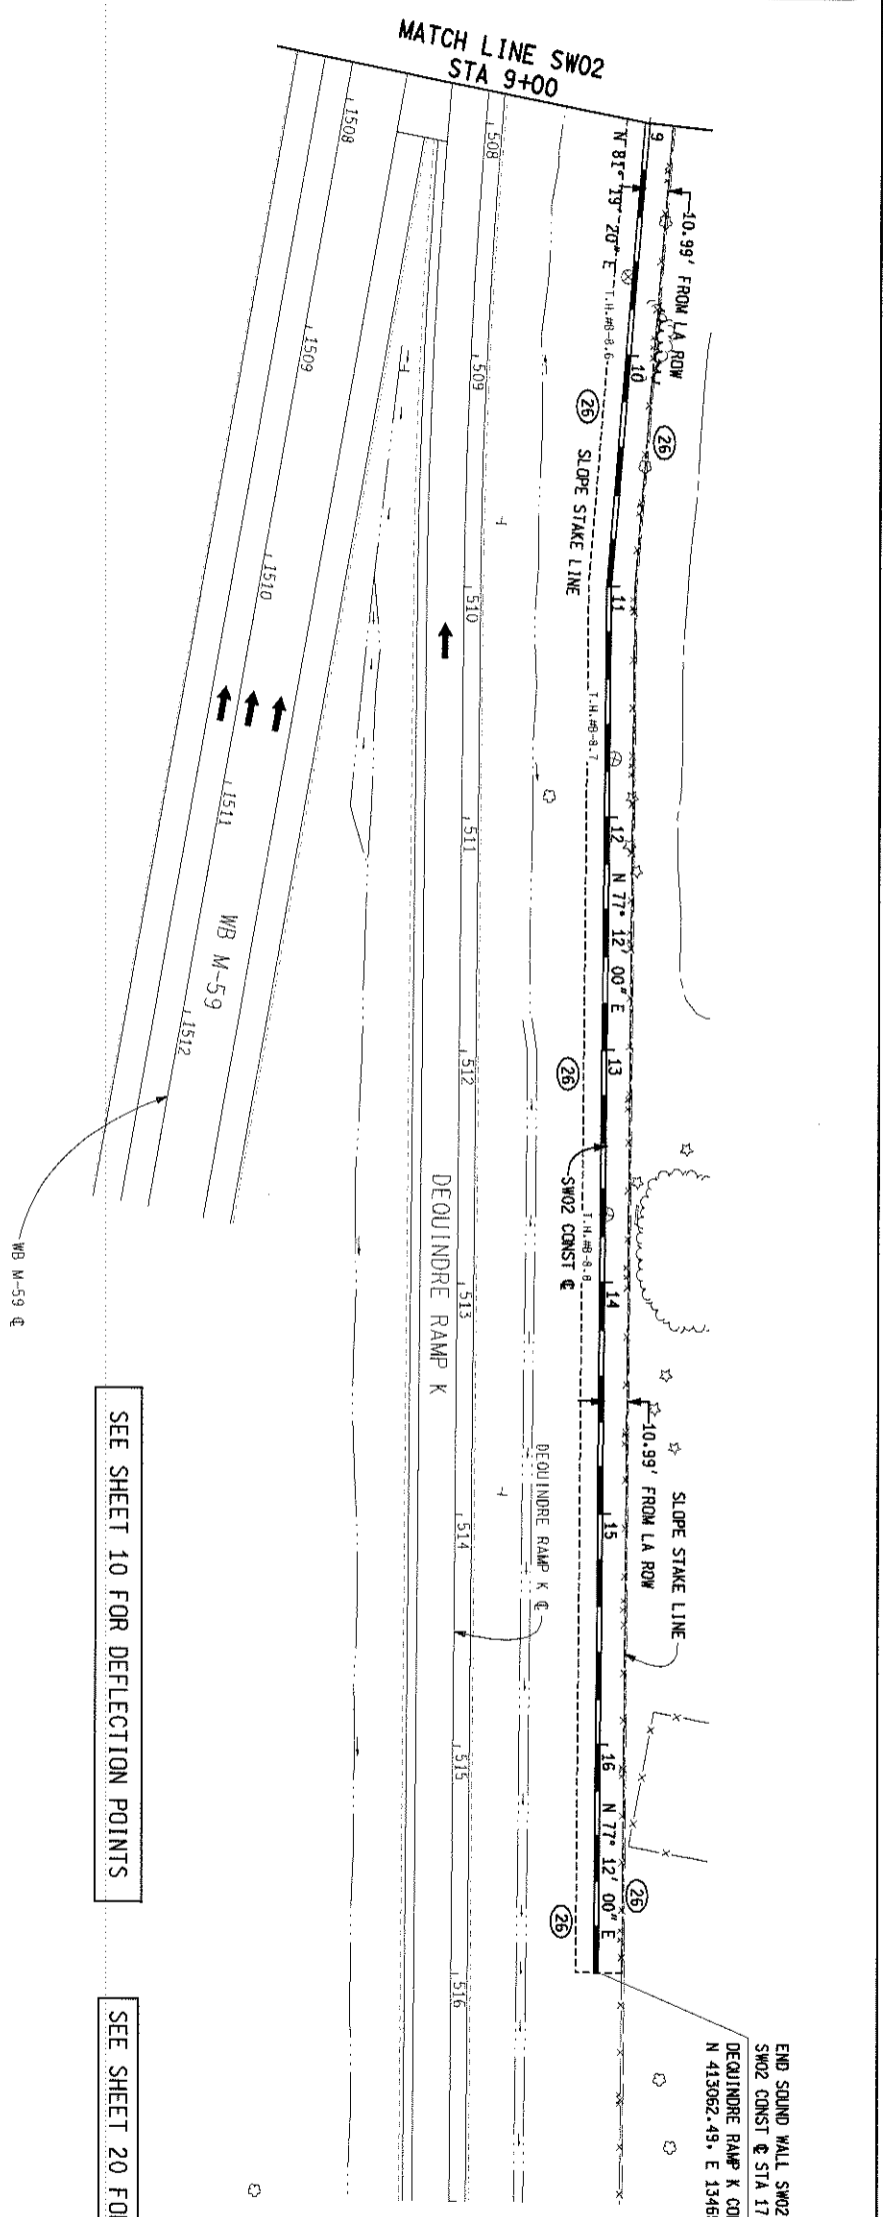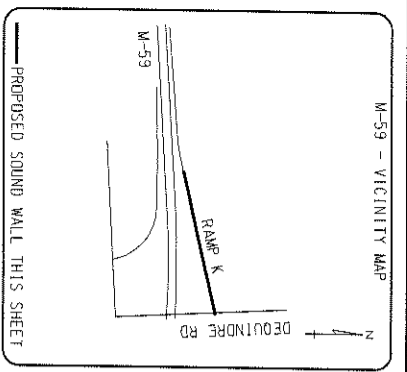

SEE SHEET 10 FOR DEFLECTION POINTS

SEE SHEET 20 FOR QUANTITIES

END SOUND WALL SW02 (Q POST)
 SW02 CONST @ STA 17+00 =
 DEQUINDRE RAMP K CONST @ STA 515+99.34, 63.17' LT
 N 413062.49, E 13465880.25

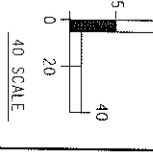

DRILLED PILE SPACING = 20.00' @-Q POST
 (NOT ALL PILES SHOWN FOR DRAWING CLARITY. SEE SHEET 10 FOR COMPLETE PILE INFORMATION.)


EX GROUND PROFILE (0' OFFSET)
 BOTTOM OF SOUND WALL PROFILE
 PROP GROUND LINE PROFILE
 TOP OF SOUND WALL PROFILE

NOTE: PROFILE STATIONING IS BASED ON SOUND WALL ALIGNMENT.

DRILLED PILE: 36 INCH (TYP)

BOTTOM OF SOUND WALL

EX GROUND LINE

PROP GROUND LINE

TOP OF SOUND WALL

END SOUND WALL SW02 CONST @ STA 17+00
 Q POST N 413062.49, E 13465880.25

SW02 STA 9+00 TO STA 17+00			
DATE	CONT. SEC.	JOB NO.	DESIGN UNIT
07/26/10	63043	106133A	SWEENEY

FINAL R.O.W.			
AUTH	DATE	NO.	REVISION