


DRAWING PATH: P:\0166_0200\019060021_Hamlin_Rdbyg\Construction\01906021BSE\01906021BSE.dwg Apr 02, 2009 - 4:09pm

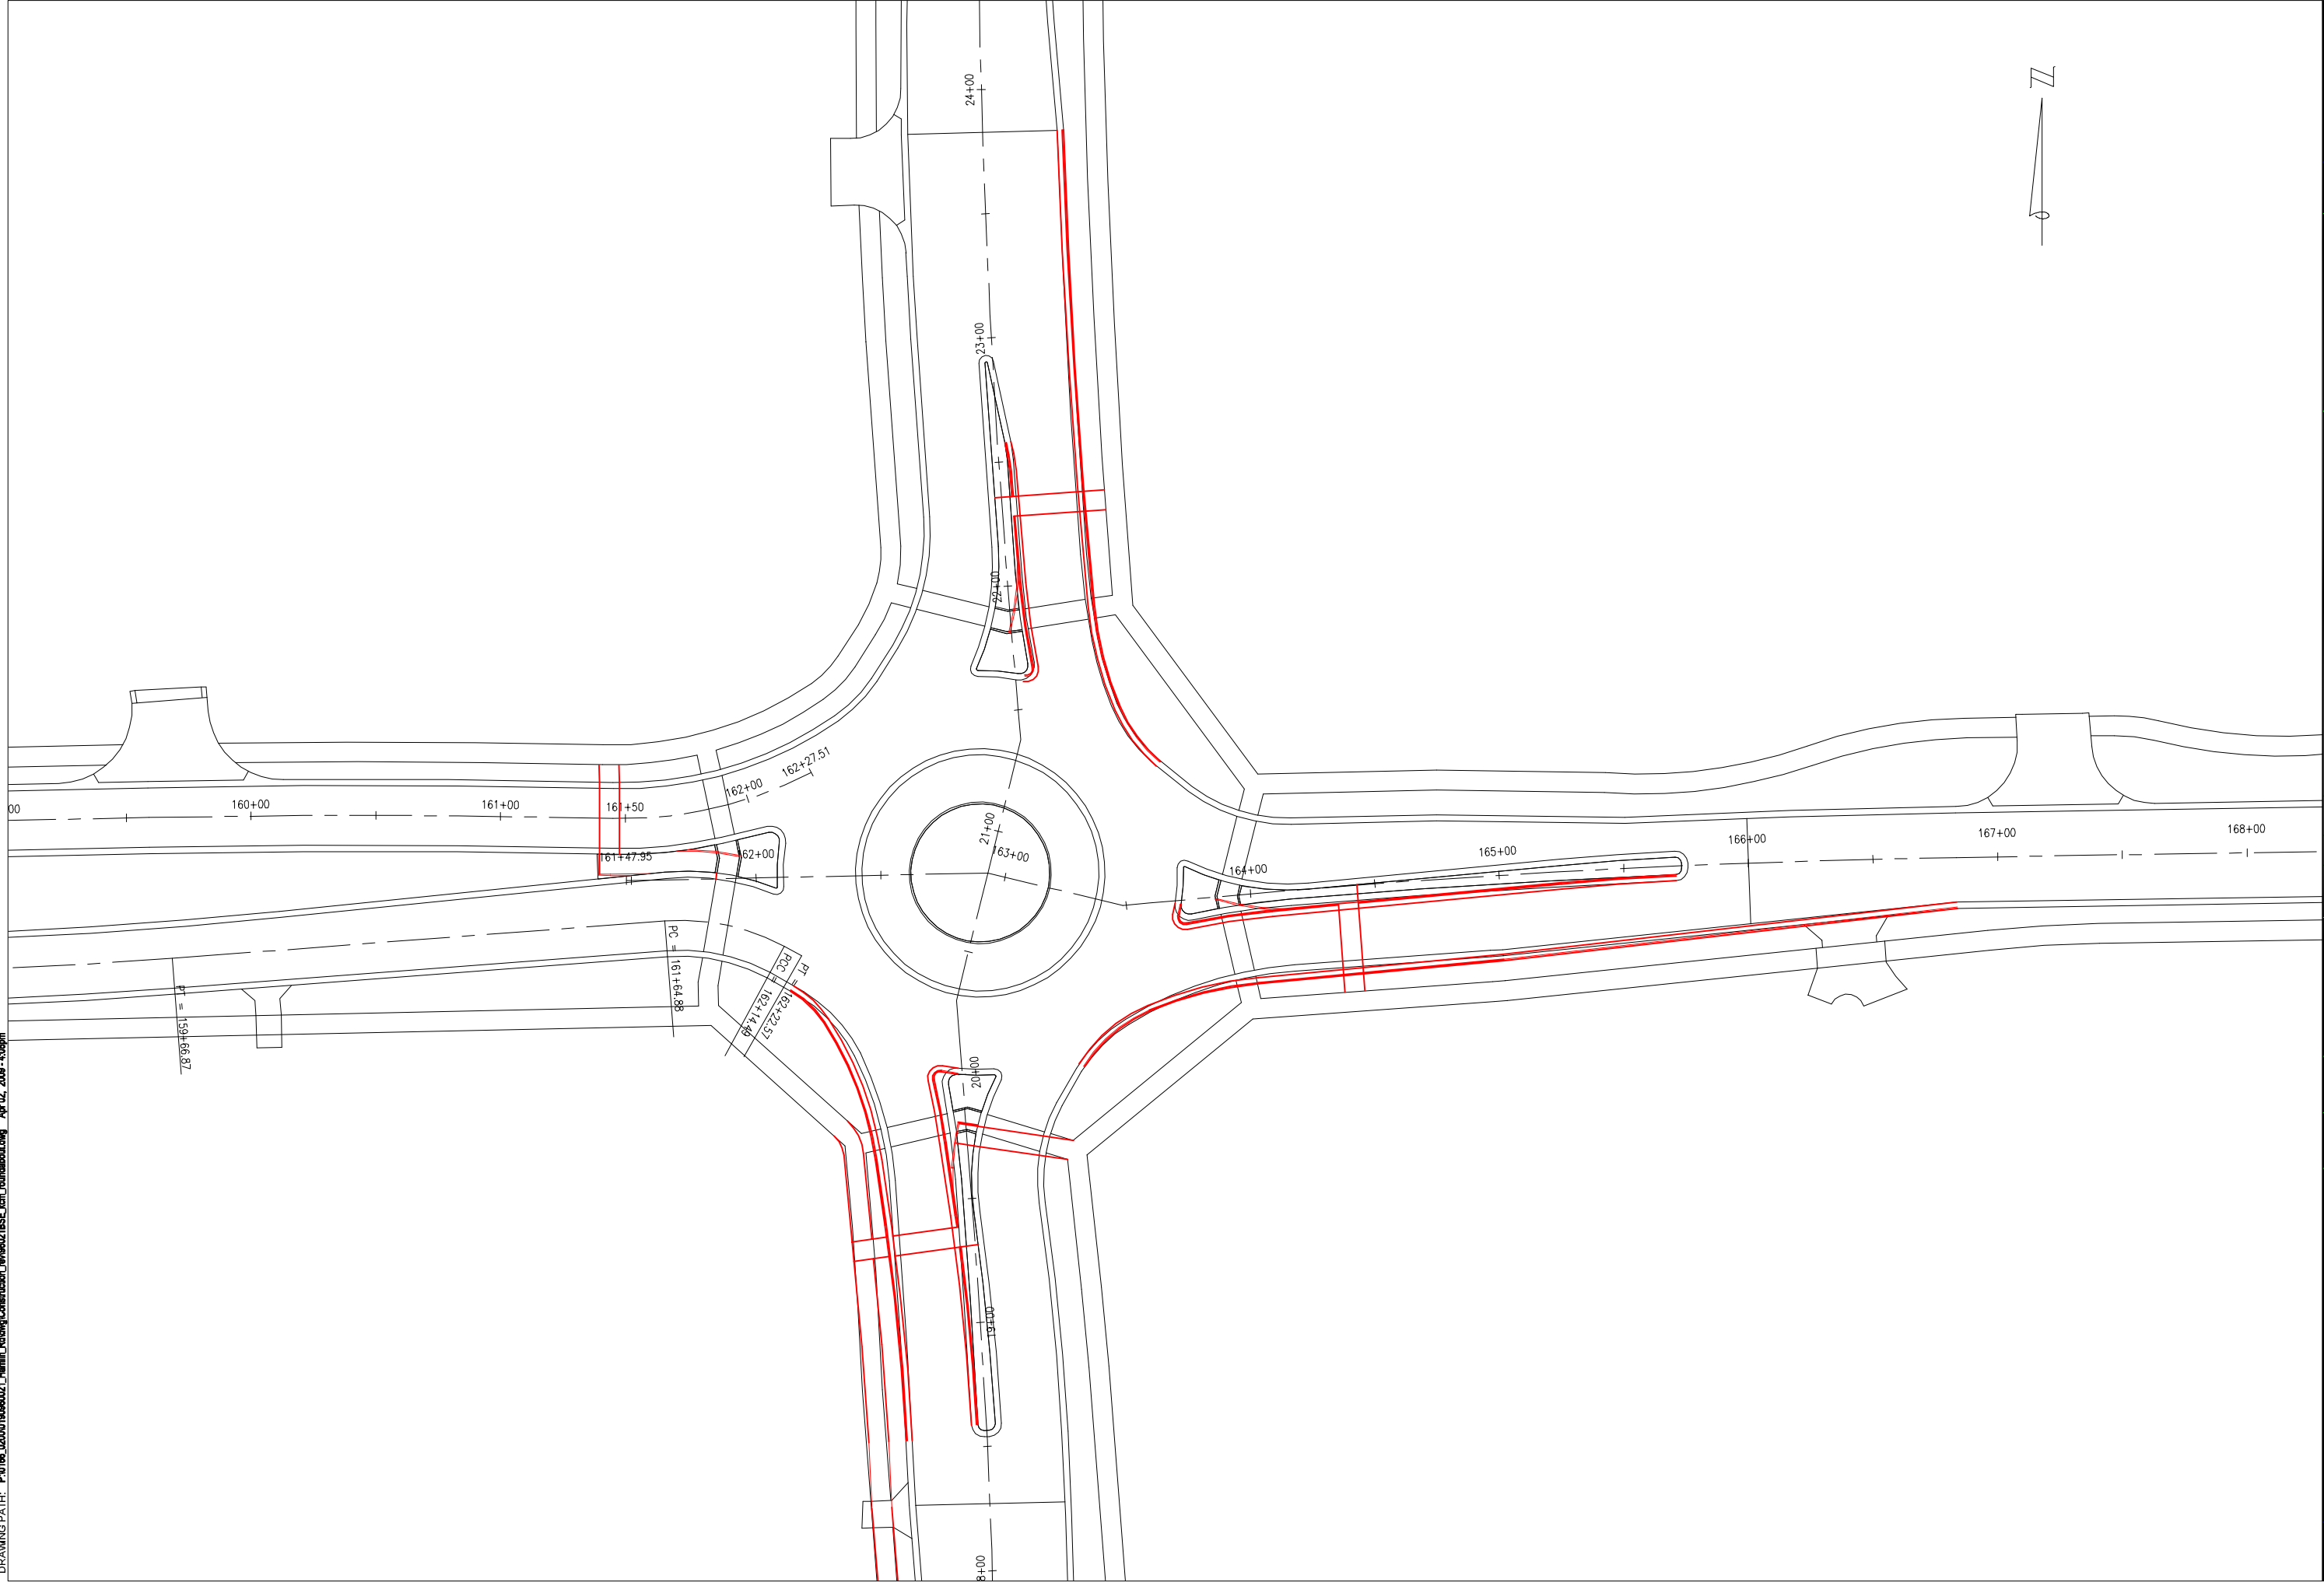

DATE	04/02/09	NO DATE	###	CD	KCM	ENGINEER	KCM	PROJ LEAD	MRL	SECTION	VAR	TOWN	###	RANGE	###	COUNTY	###	CITY/TOWNSHIP	OHIO LAND	SCALE	H: 1"=50'	V: N/A	HORIZONTAL	###	VERTICAL	###
<p>CITY OF ROCHESTER HILLS HAMLIN ROAD RECONSTRUCTION ROUNDBOUT RE-DESIGN</p>																										
REVISIONS	DATE	DATE	
<p>34000 Plymouth Road Livonia, MI 48150 P (734) 522-6711 F (734) 522-6427 WWW.OHM-ADVISORS.COM</p>																										

