


LIBER 37065 PG 203

EXHIBIT D

LEGEND


- FLOOD PLAIN BOUNDARY
- WETLAND BOUNDARY
- ▨ CONSERVATION EASEMENT AREA
- NATURAL FEATURES SETBACK

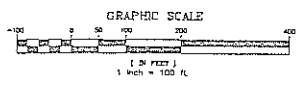

	EXISTING	PROPOSED
NATURAL FEATURES SETBACK	9,556 L.F.	2,939 L.F.
CONSERVATION EASEMENT AREA	0 S.F. (0 AC.)	382,780 S.F. (8.79 AC.)
WETLAND AREA	854,675 S.F. (15.26 AC.)	626,882 S.F. (14.39 AC.)

CAMPUS SITE

- PROPOSED LOCATION (FOR EXIST. HOUSE)
- ** PROPOSED LOCATION FOR MULTI-LEVEL PARKING STRUCTURE (APPROX. 400 CARS)

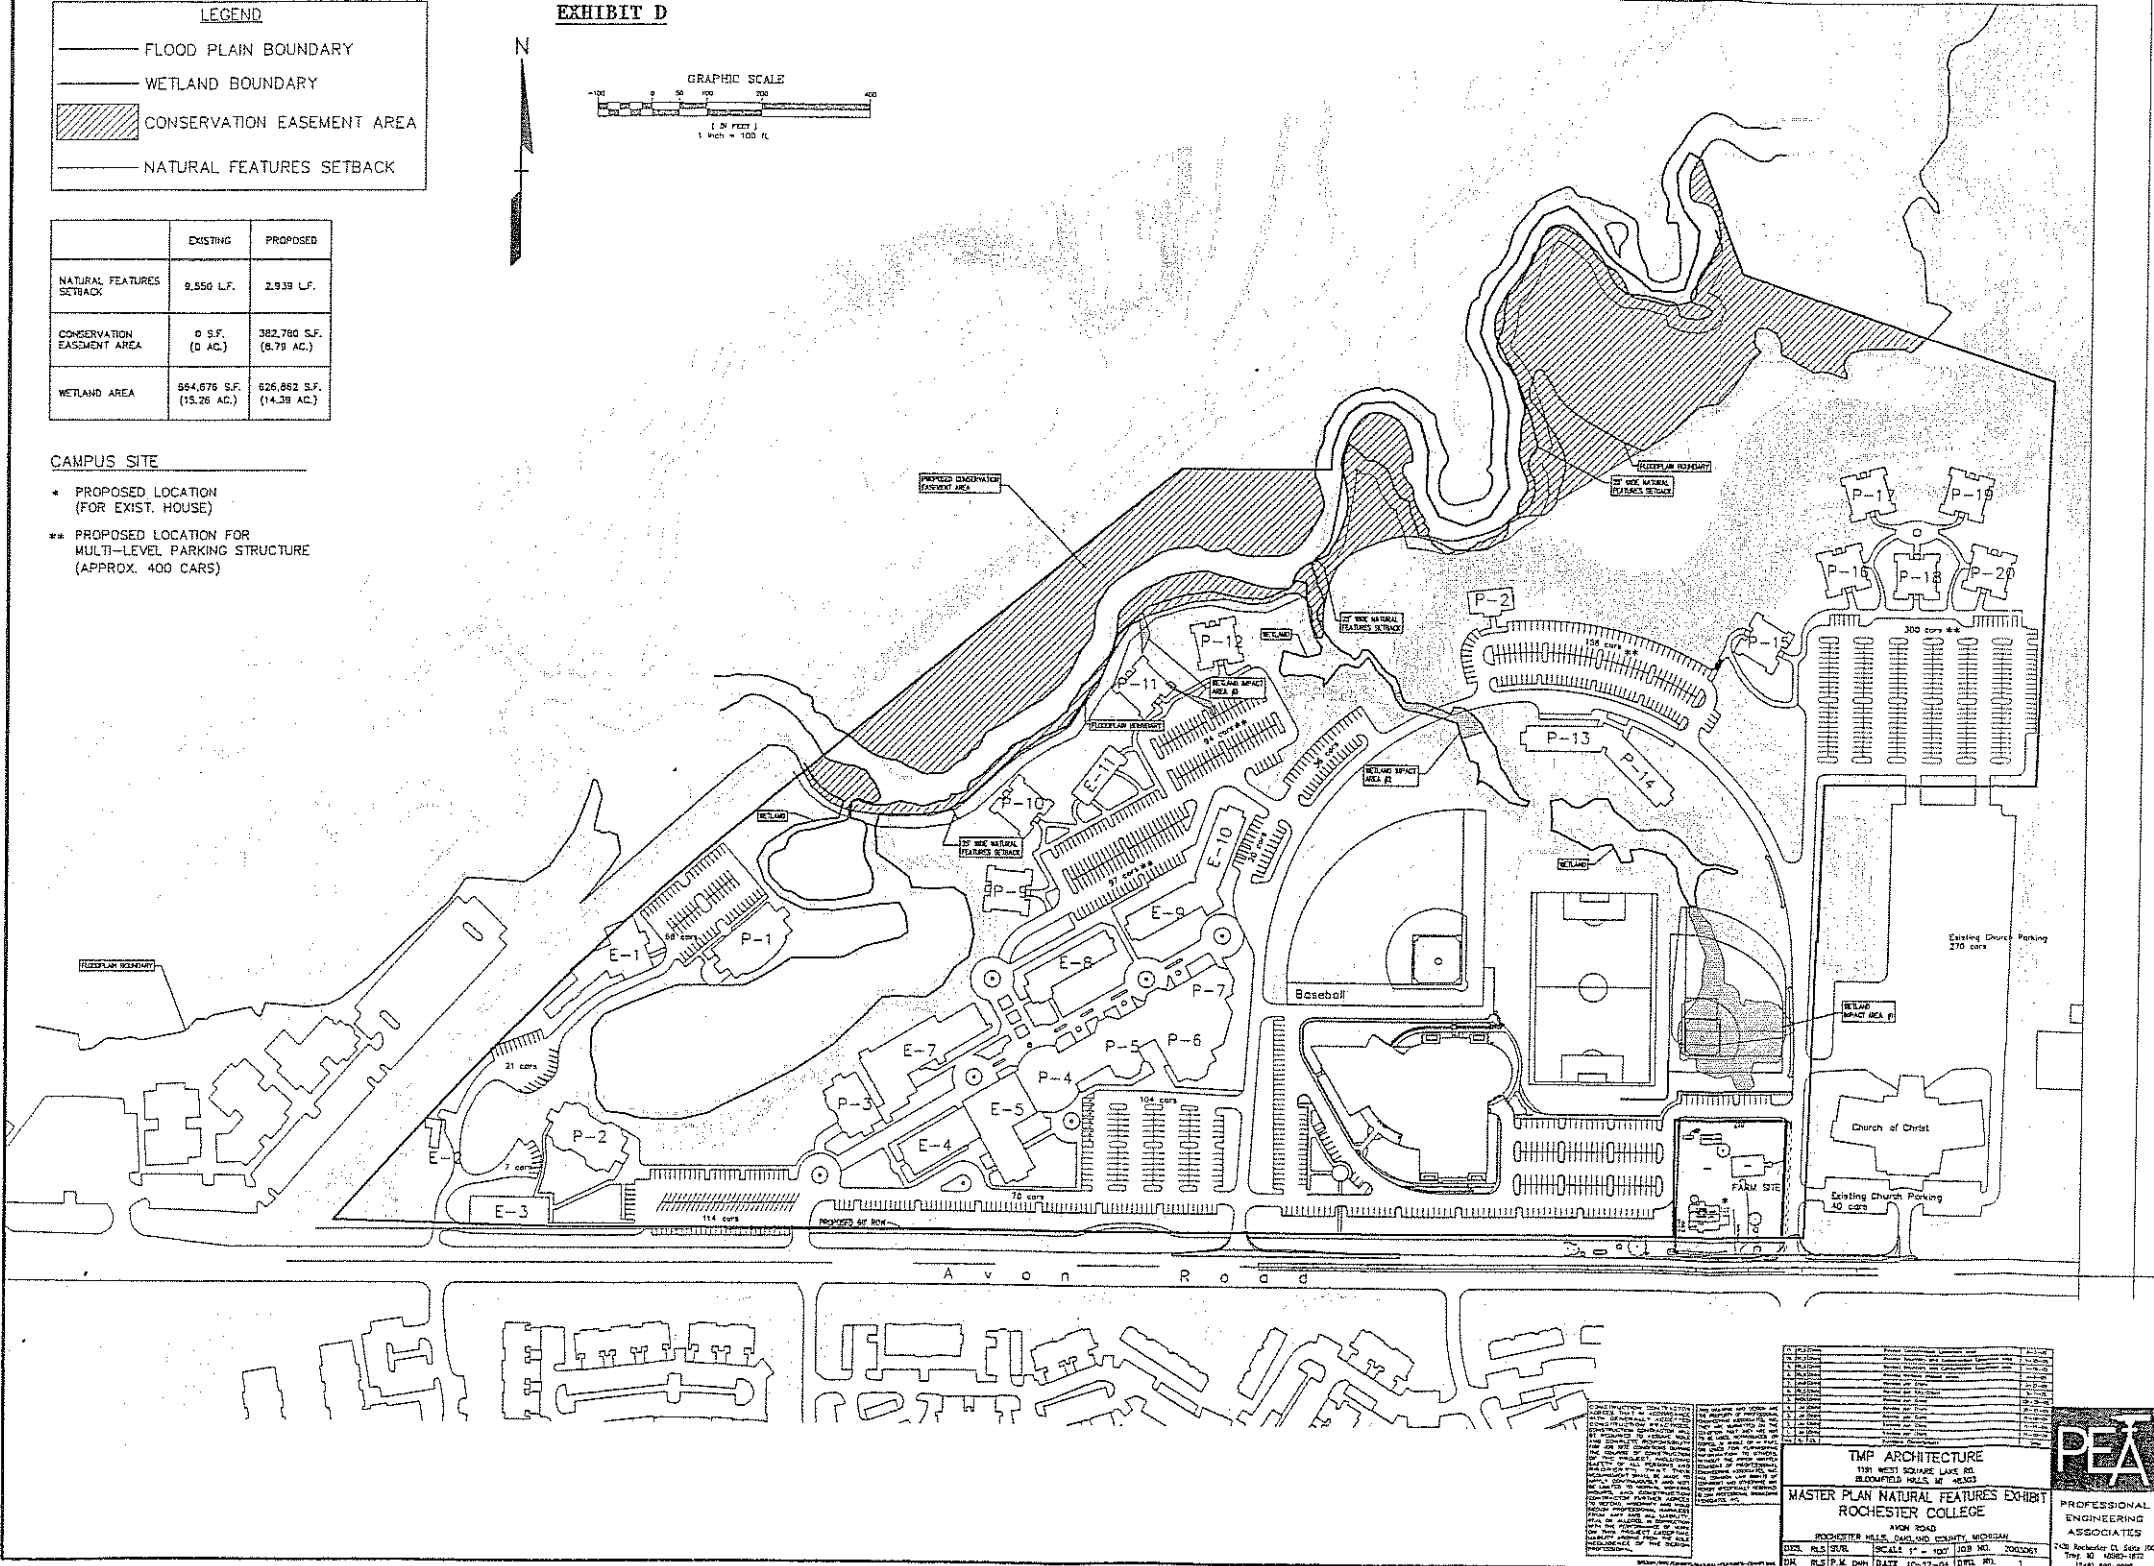

<p>TMP ARCHITECTURE 179 WEST SQUARES LANE 801 ROCHESTER, MISS. 38203</p>		<p>PROFESSIONAL ENGINEERING ASSOCIATES 2424 Rochester Dr. Suite 100 Rochester, MS 38203 Tel: 601-988-1872 (548) 849-8893</p>
<p>MASTER PLAN NATURAL FEATURES EXHIBIT ROCHESTER COLLEGE</p> <p>AVON ROAD ROCHESTER MISS. 38203 DATE: 12-27-04</p>		