

City of Rochester Hills

OAKLAND COUNTY, MICHIGAN



MAYOR

BRYAN K. BARNETT

CITY COUNCIL MEMBERS

NATHAN KLOMP
GREG HOOPER
ADAM KOCHENDERFER
MARK TISDEL
JAMES ROSEN
MICHAEL WEBBER
RAVI YALAMANCHI

Construction plans for Part A - Local Street Rehabilitation Program Part B - Fire Station #3, Parking Lot Part C - Timberline Drive Speed Humps Sections 3, 5, 8, 31, 32 & 34 City File #E13-002

Part A - Local Streets (Avon Hills-Relvea Acres, Klem Gardens-Hillcrest, Martin Farms-Bassett Smith-Supervisor's Plat No.6, and S Blvd Gardens Subdivisions)


Item No.	Description	Quantity	Unit
1	Cold Milling HMA Surface	51,500	Syd
2	Conc Curb & Gutter, Rem	1,225	Lft
3	Utility Structure, Adjust w/ EJ Riser Rings	189	Each
4	Utility Structure, Reconstruct	7	Vft
5	Utility Structure, Recondition	7	Each
6	Conc Curb & Gutter (Match Existing)	1,225	Lft
7	Conc Pathway Curb, Integral w/ walk, 6 inch width (max 8 inch	150	Lft
8	Joint Membrane	3,000	Lft
8a	Pavt Joint and Crack Repr, Detail 7	3,000	Lft
8b	Hand Patching	20	Ton
9	HMA, 5E3	9,500	Ton
10	HMA, 4E3 (Modified)	300	Ton
11	Pathway, Rem	3,750	Sft
12	HMA Pathway, 4E03	7	Ton
13	HMA Pathway, 5E03	7	Ton
14	21AA Aggregate Base under Pathway (C.I.P)	35	Ton
15	Pathway Ramp/Landing, Conc, 6 inch	1,450	Sft
16	Pathway, Conc, 4 inch	2,100	Sft
17	ADA Detectable Warning Surface	400	Sft
18	Topsoil Surface, 2 inch and Seeding, Mixture THM w/ Mulch	550	Syd
19	Erosion Control, Inlet Protection, Fabric Drop	13	Each
20	Audio & Video Coverage	1	L.Sum
21	Traffic Maintenance & Control	1	L.Sum
22	Mobilization, Max 5% - Items 1 thru 21	1	L.Sum

Part B - Fire Station No. 3, Parking Lot Rehabilitation

Item No.	Description	Quantity	Unit
23	Cold Milling HMA Surface	2,500	Syd
24	HMA, 5E3	210	Ton
25	Pavt, Rem	200	Syd
26	Conc Pavt, Reinf, 9 inch	200	Syd
27	Utility Structure, Adjust w/EJ Riser Rings	8	Each
28	Utility Structure, Reconstruct	5	Vft
29	Utility Structure, Recondition	8	Each
30	Concrete Isolation Area	8	Each
31	Pavt Mrkg, Waterborn, 4", White	400	Lft
32	Preformed Thermoplastic Handicap Symbol, 90 MIL- White on Blue, 40"x40"	2	Each
33	21AA Aggregate Base	50	Ton
34	Subgrade Undercutting, Type II, (Special)	15	Cyd
35	Subgrade Undercutting, Type II, (Modified)	15	Cyd
36	Mobilization, Max 5% - Items 23 thru 35	1	L.Sum

Part C - Shadow Woods Speed Humps

Item No.	Description	Quantity	Unit
37	Speed Hump - City Detail	4	Each
38	Cold Plastic Pavt Marking, Speed Hump Chevron	8	Each
39	Traffic Maintenance & Control	1	L. Sum
40	Mobilization, Max 5% - Items 37 thru 39	1	Each

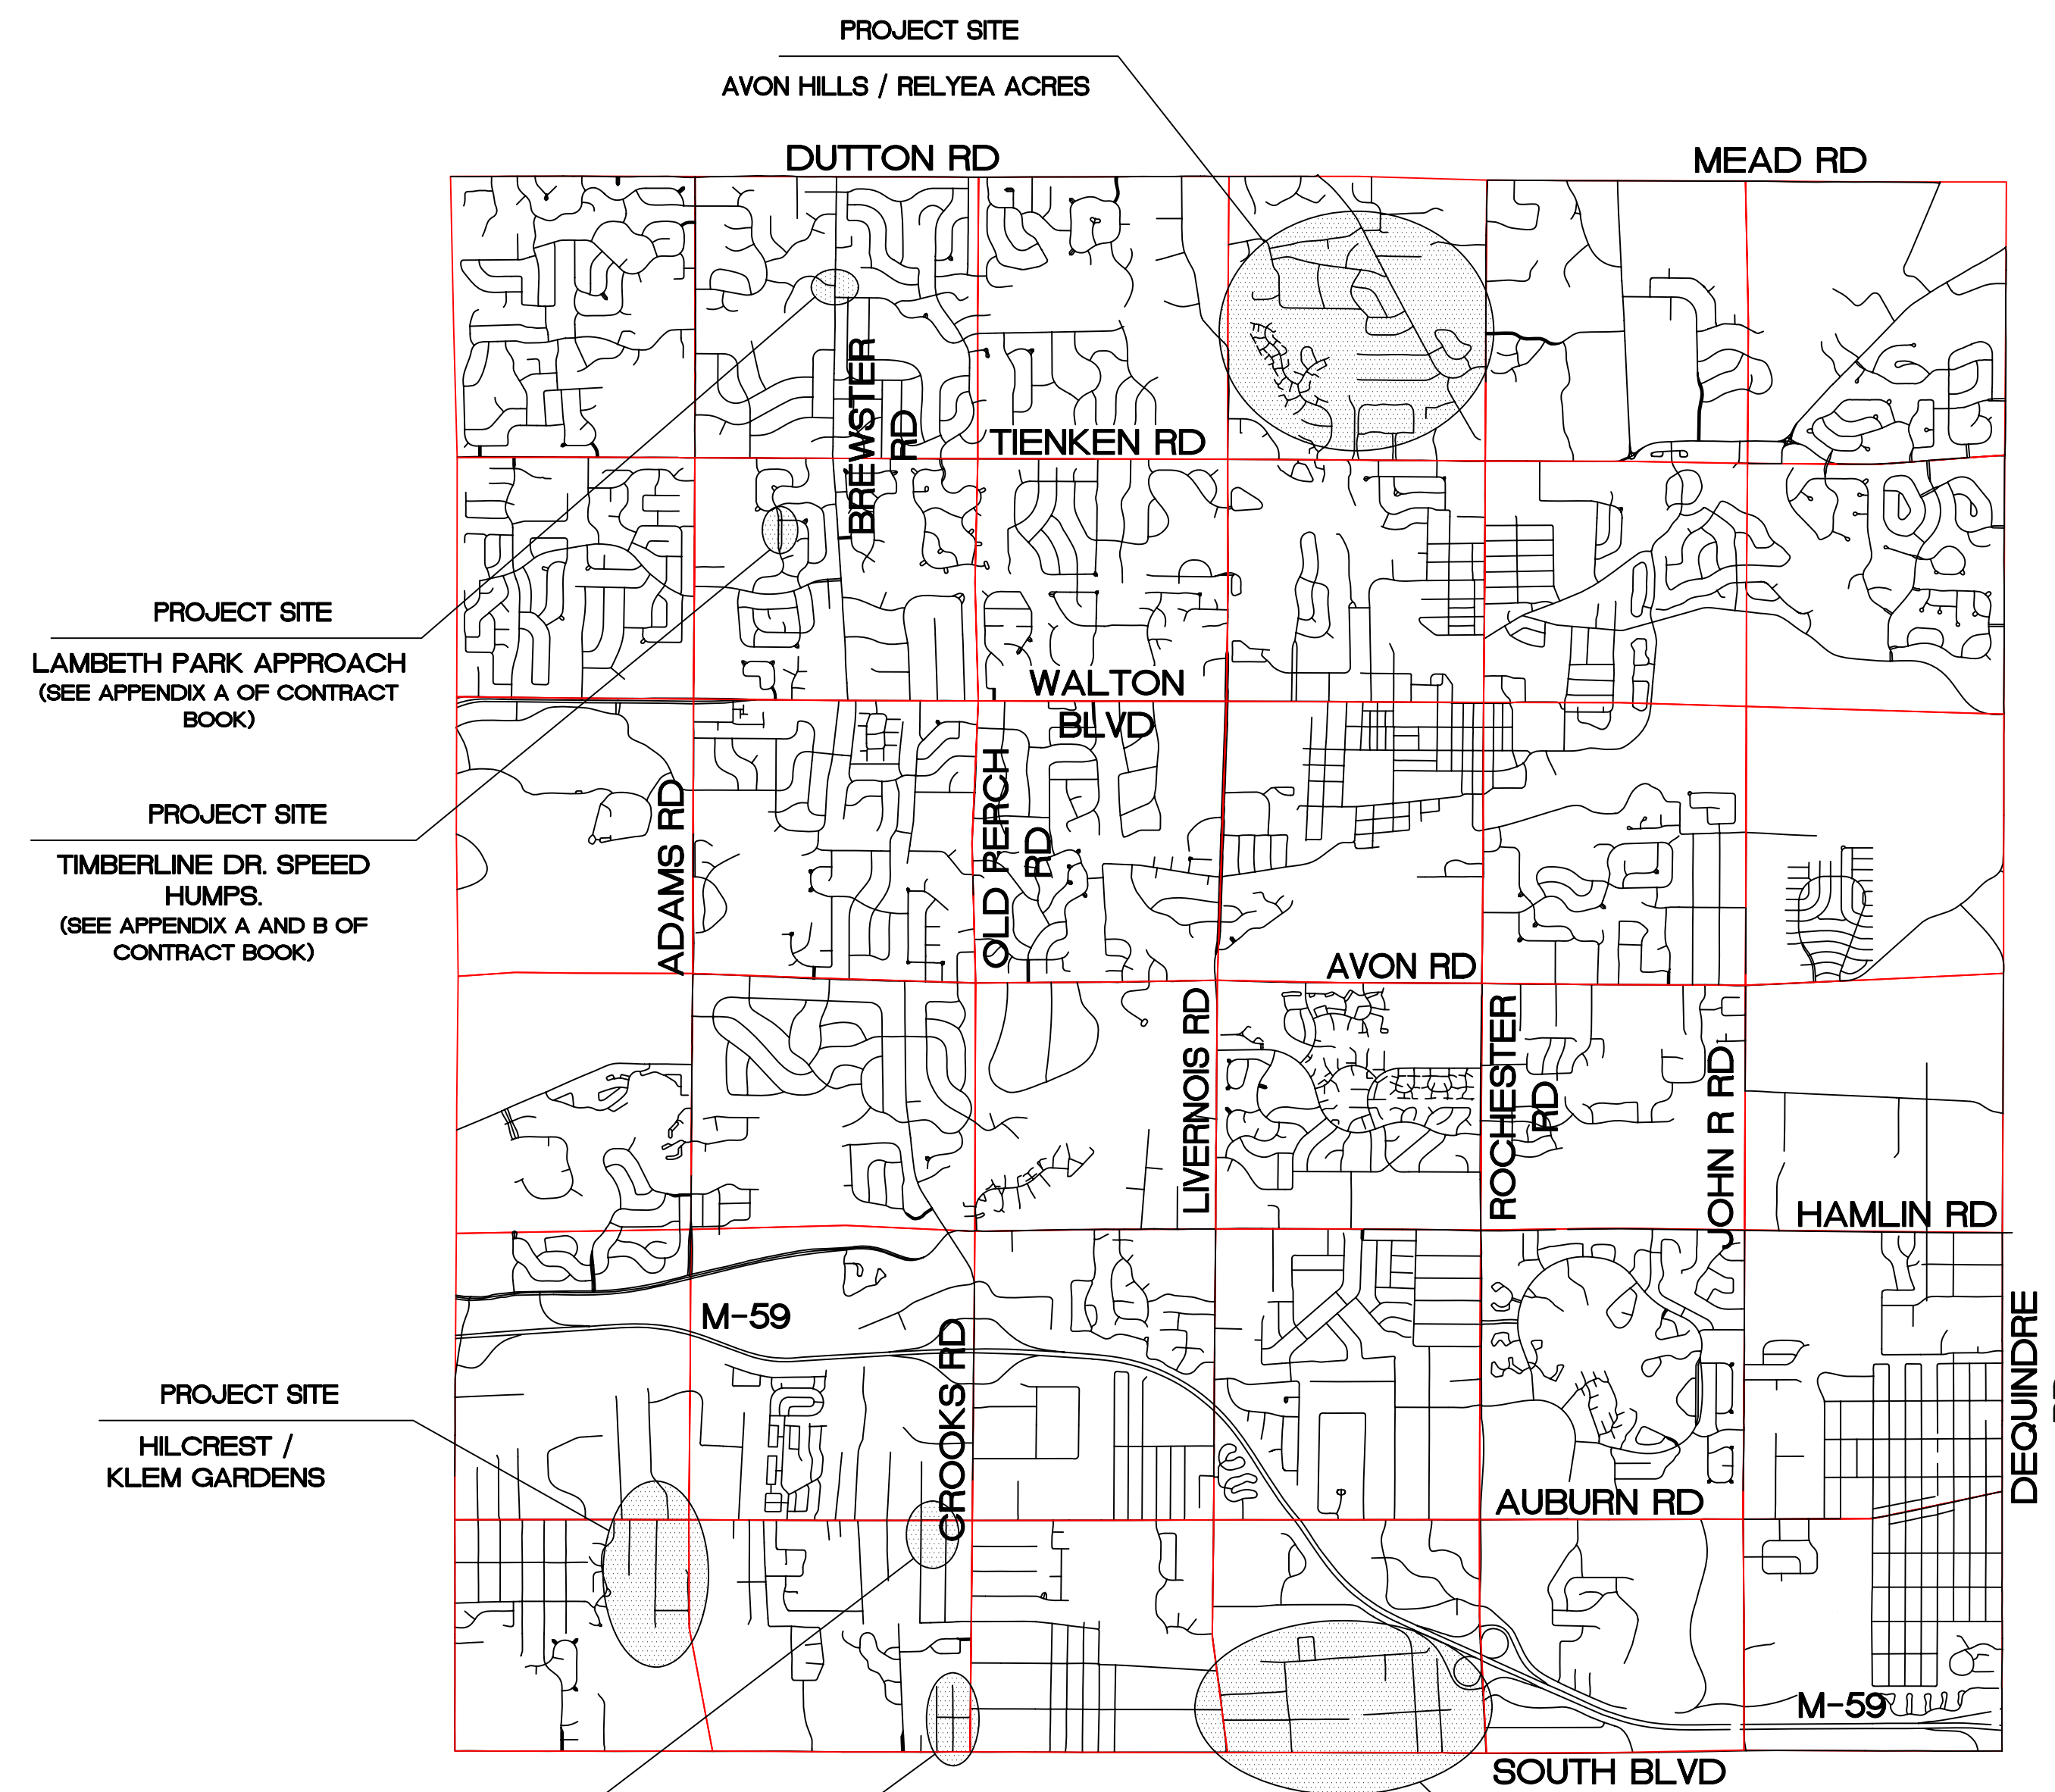

LOCATION MAP

CITY OF ROCHESTER HILLS
OAKLAND COUNTY, MICHIGAN

Private Utility Company Contacts

Company	Contact Information
AT&T	54 North Mill Street Pontiac, MI 48342 Attn: Dean Jones, Engineer (248) 972-0139 djs748@att.com
Comcast	6095 Wall Street Sterling Heights, MI 48312 Attn: James Stitzel (586) 883-7254 james_stitzel@cable.comcast.com
Consumers Energy	1030 Featherstone Pontiac, MI 48342 Attn: Michael Jablonski Project Coordinator (248) 858-4405 mjablonski@cmsenergy.com
Detroit Edison	Macomb Service Center 15600 19 Mile Road Clinton Twp., MI 48038 Attn: Ron Cleveland Supervisor of Service Planner (586) 412-4709 clevelandr@detenergy.com
Detroit Edison	IGS Group One Energy Plaza, 518 SB Detroit, MI 48226 Attn: Robin O'Connell Associate Facilitator 313-235-5632 oconnellr@detenergy.com
Wide Open West	32650 N. Avis Drive Madison Heights, MI 48071 Attn: Frank Binaghi (248) 677-9008 fbinaghi@wideopenwest.com

Sheet Index

Hillcrest / Klem Gardens	1 Overall
South Blvd. Gardens	2 Grant, Donley, Nearing, Grace
Avon Hills / Realyea Acres	3 Peach Tree, Apple Hill, Willow Tree, Cherry Blossom, Apple Orchard Lane
	4 Elmhill, Maplehill, Ann Maria
	5 Overall
	6 Grace Avenue
	7 Donaldson Road
Bassett-Smith Farms	8 Francis Street, McComb Road
	9 Hazelton Avenue
	10 Orchard View Avenue
	11 Shortridge Avenue
Fire Station No. 3	12 Parking Lot Repaving
	13 Road & Pathway Cross Sections
Standard Details	14 ADA Ramp Details
	15 Traffic Control