


15-03-351-069  
NO ADDRESS  
CITY OF  
ROCHESTER HILLS

15-03-503-005  
NO ADDRESS  
CITY OF ROCHESTER HILLS

**!! CAUTION !!  
CRITICAL  
UNDERGROUND  
UTILITY**

**PAINT  
CREEK  
TRAILWAY**

EXIST. 1  
UTILITY  
EASEME.

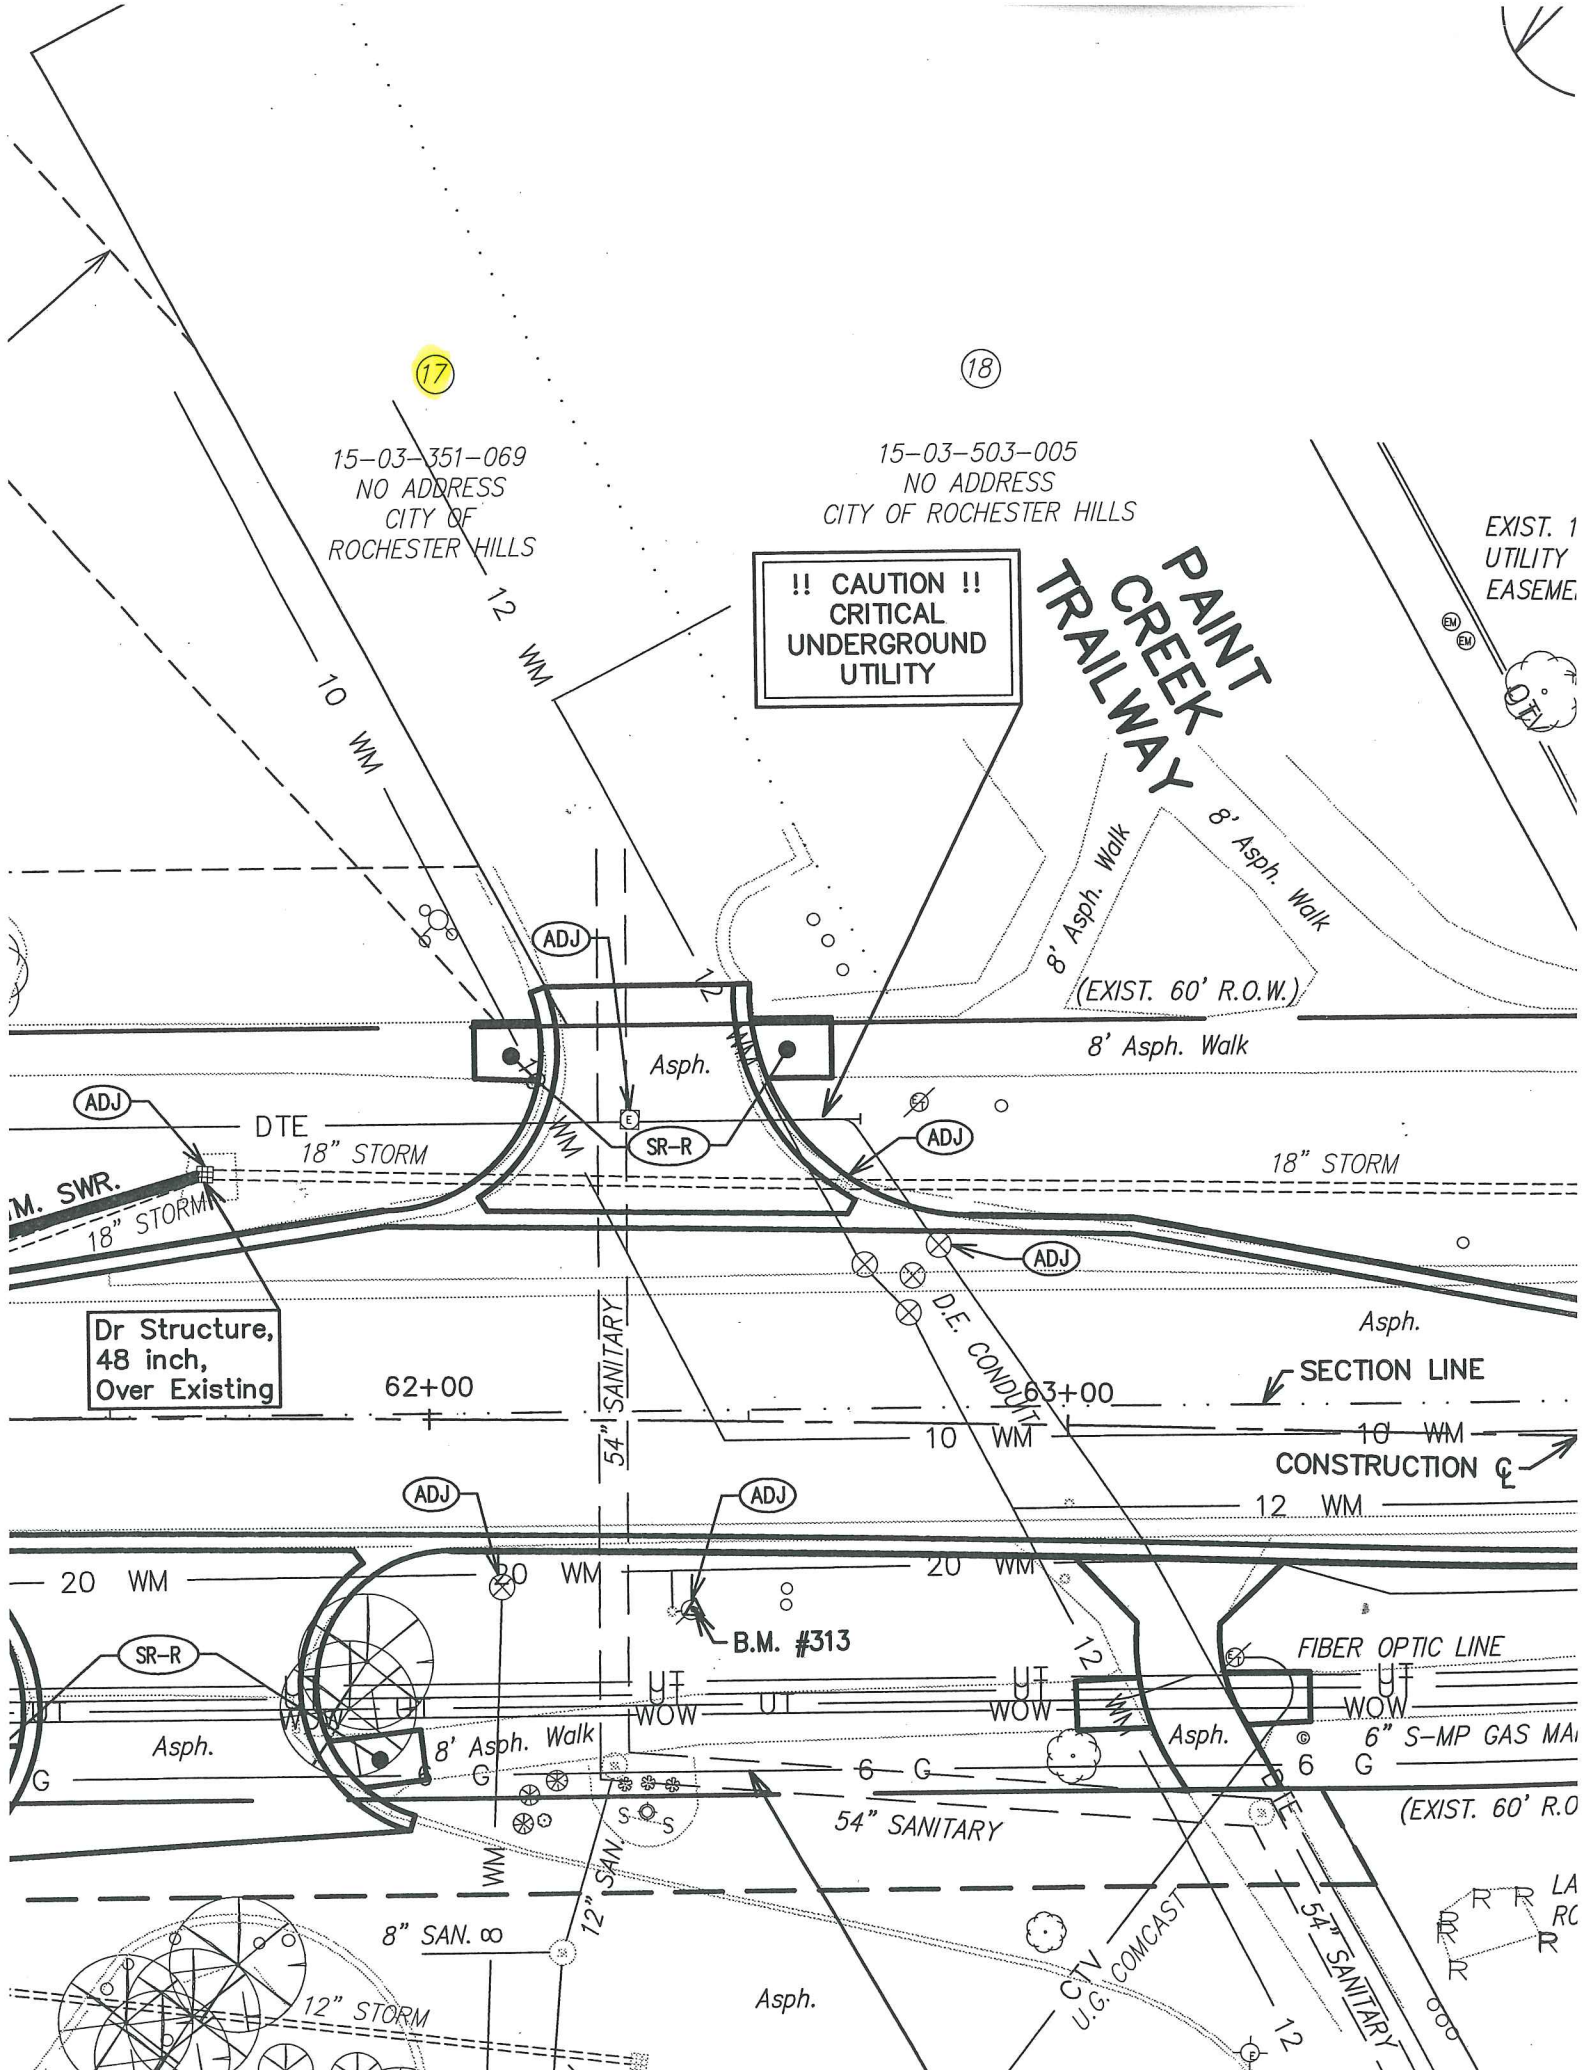

**Dr Structure,  
48 inch,  
Over Existing**

SECTION LINE

CONSTRUCTION

FIBER OPTIC LINE

6" S-MP GAS MA

(EXIST. 60' R.O

