
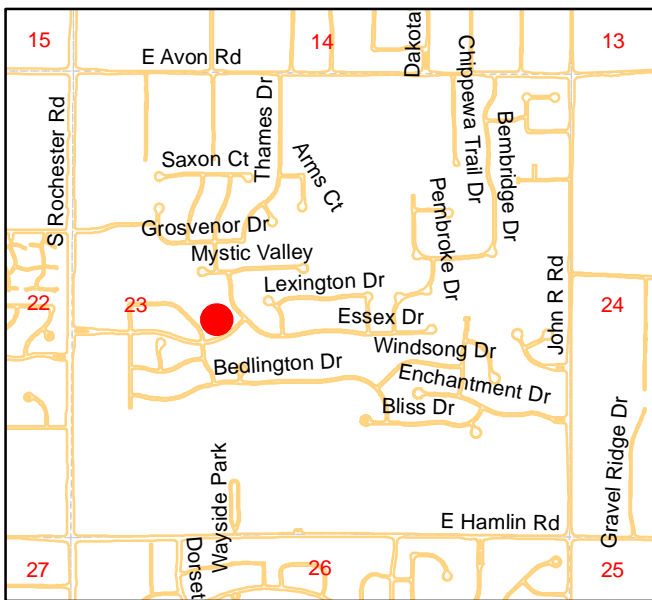


Eddington Blvd. Sidewalk Extension

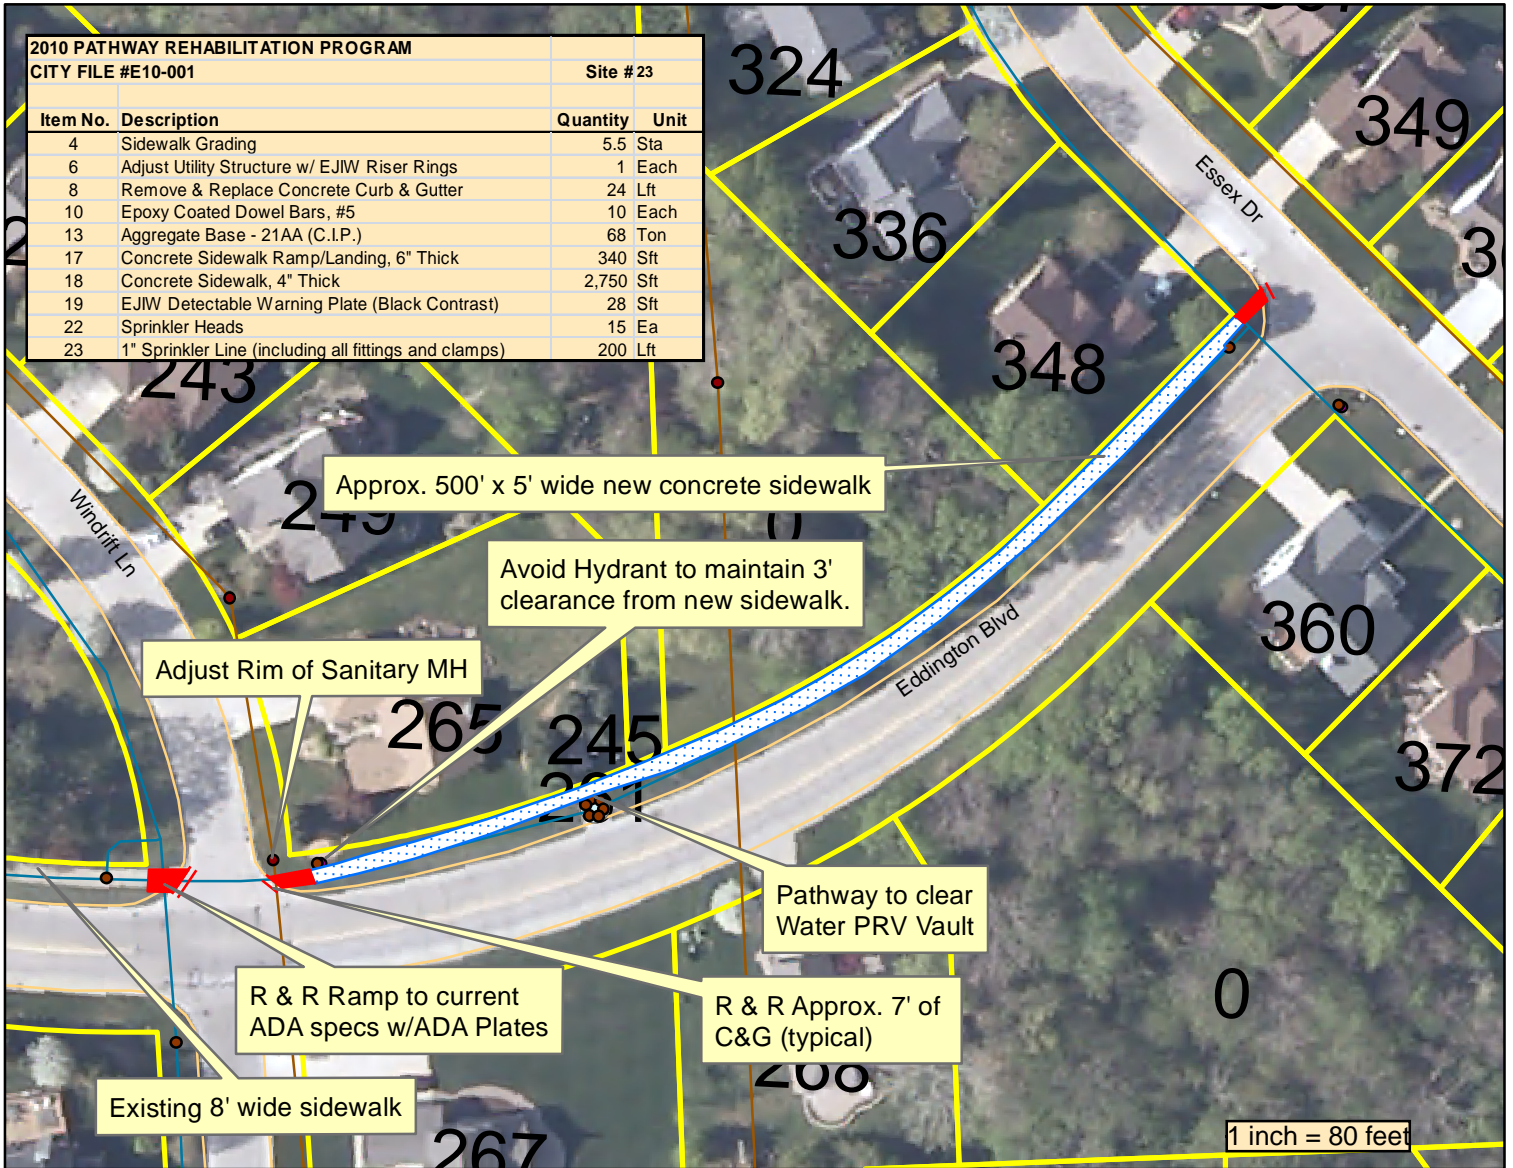

Location Map - Section 23

Legend

- Sanitary Manhole
- Sanitary Sewer
- Water Valve
- Hydrant
- Water Main
- Water Enclosure
- = Property Line
- = R & R C&G
- = New Concrete Pathway
- = Concrete ADA Ramp
- = Concrete ADA Ramp w/ADA Plates
- = R & R HMA Pathway
- = Overlay HMA Pathway
- = Cold Milling & Overlay HMA Pathway
- = Crack Sealing HMA Pathway



City of
ROCHESTER HILLS
2010 Pathway Rehabilitation Program
Project #E10-001

Site 23