

April 03, 2025

date issued

6587 Cornerstone Ln

address

A 101	Cover Page
A 102	Top View
A 103	Gutter View
A 104	Section A-A
A 105	Section B-B
A 106	Corner Detail
A 107	Gutter Detail
A 108	Pass Thru Detail
A 109	Post Detail
A 1010	Footer Detail




Michael C. Wise

table of contents

0123 project # 01 drawing #

Cover Page page name A101 page #

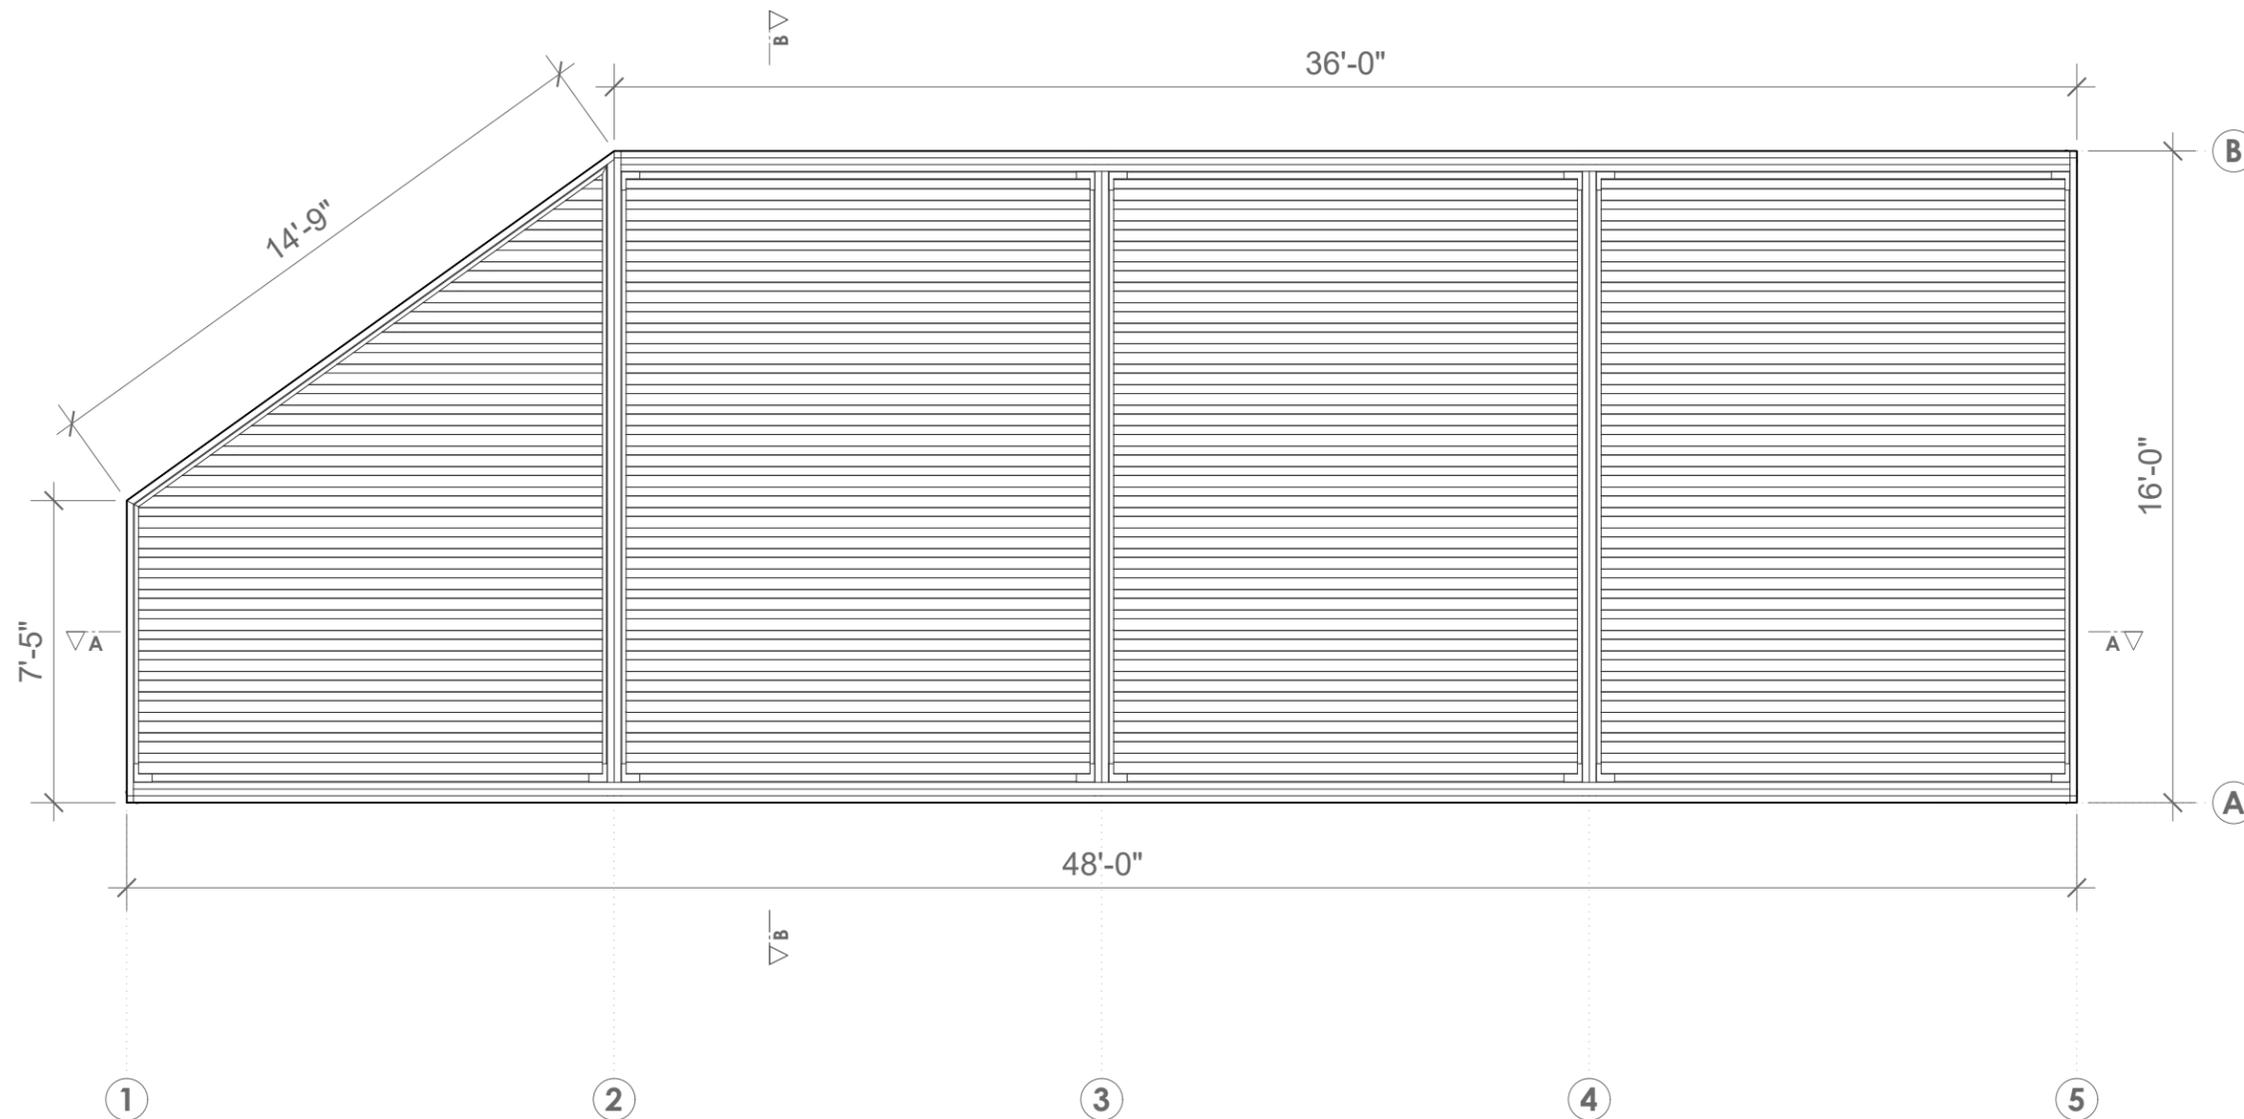

SKYVIEW
DETROIT

2605 Oakley Park Rd,
Commerce Charter Twp, MI 48390
presented by

April 03, 2025

date issued

6587 Cornerstone Ln

address

0123
project #


02
drawing #

Top View
page name

A102
page #

Louvers 6063-T5
All others components 6063-T6
aluminium type

Top View
Scale: 1" = 6' 0"

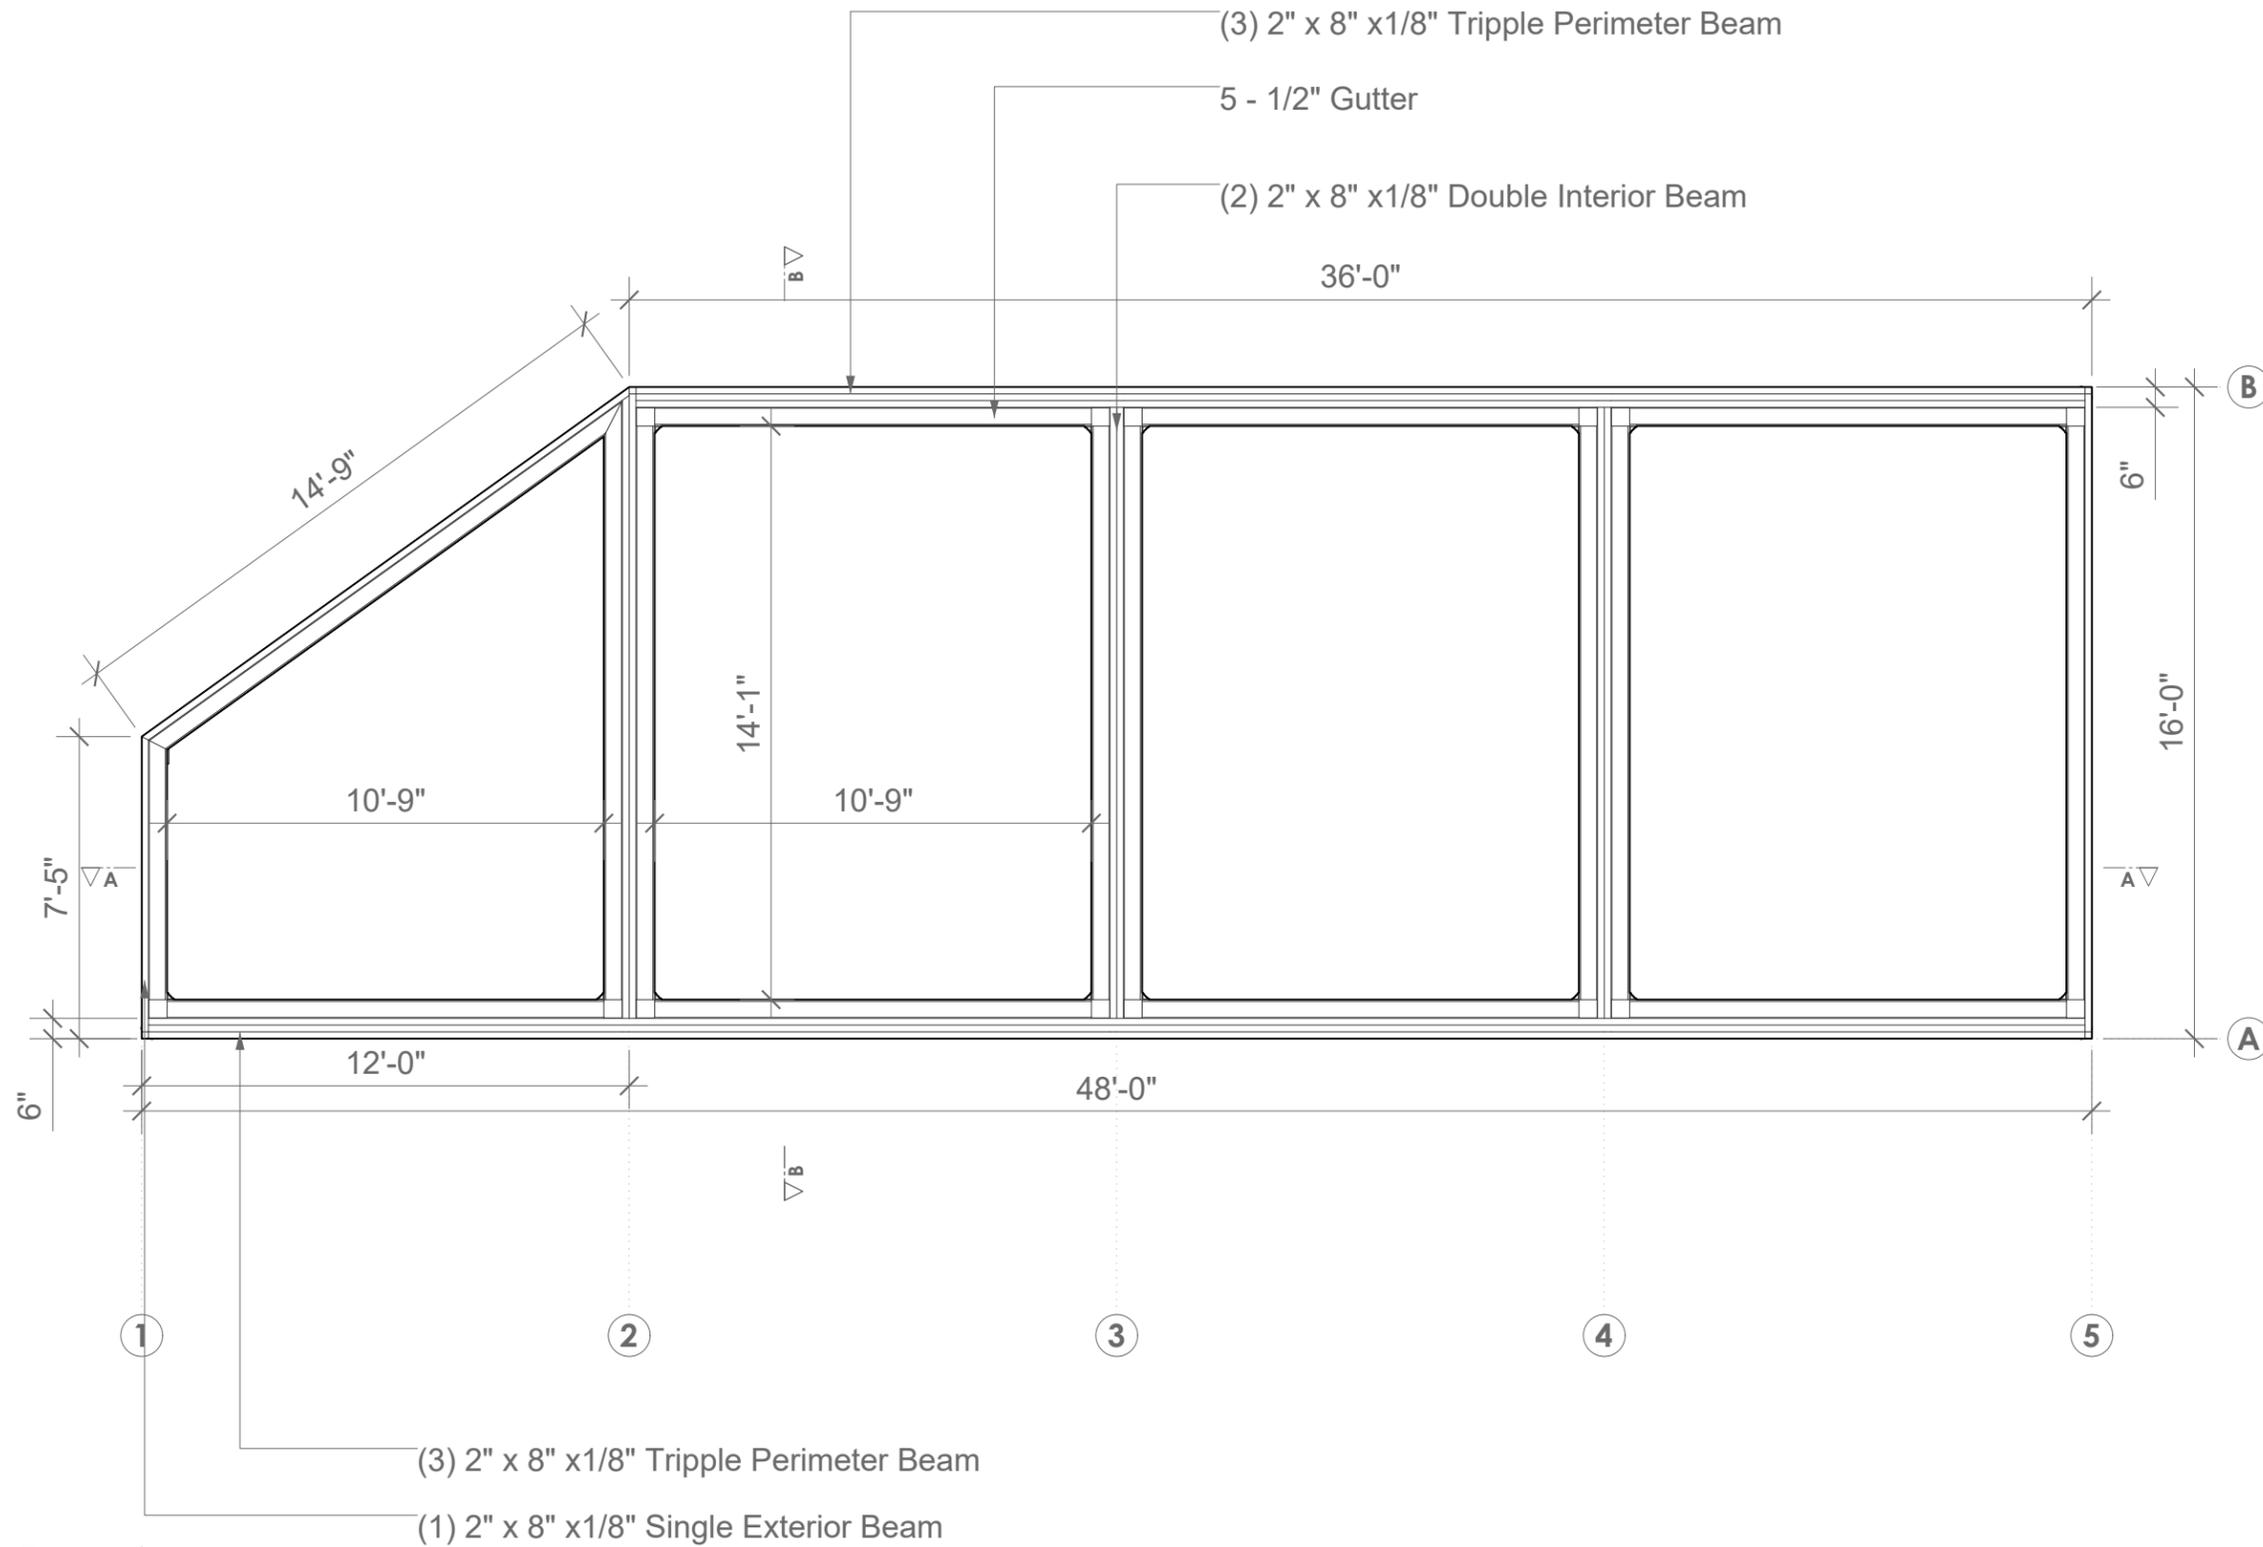

SKYVIEW
DETROIT
 2605 Oakley Park Rd,
 Commerce Charter Twp, MI 48390
 presented by

April 03, 2025
 date issued


6587 Cornerstone Ln
 address

0123 project # 03 drawing #

Gutter View page name A103 page #

Louvers 6063-T5
 All others components 6063-T6
 aluminium type

Gutter View
 Scale: 1" = 6' 0"

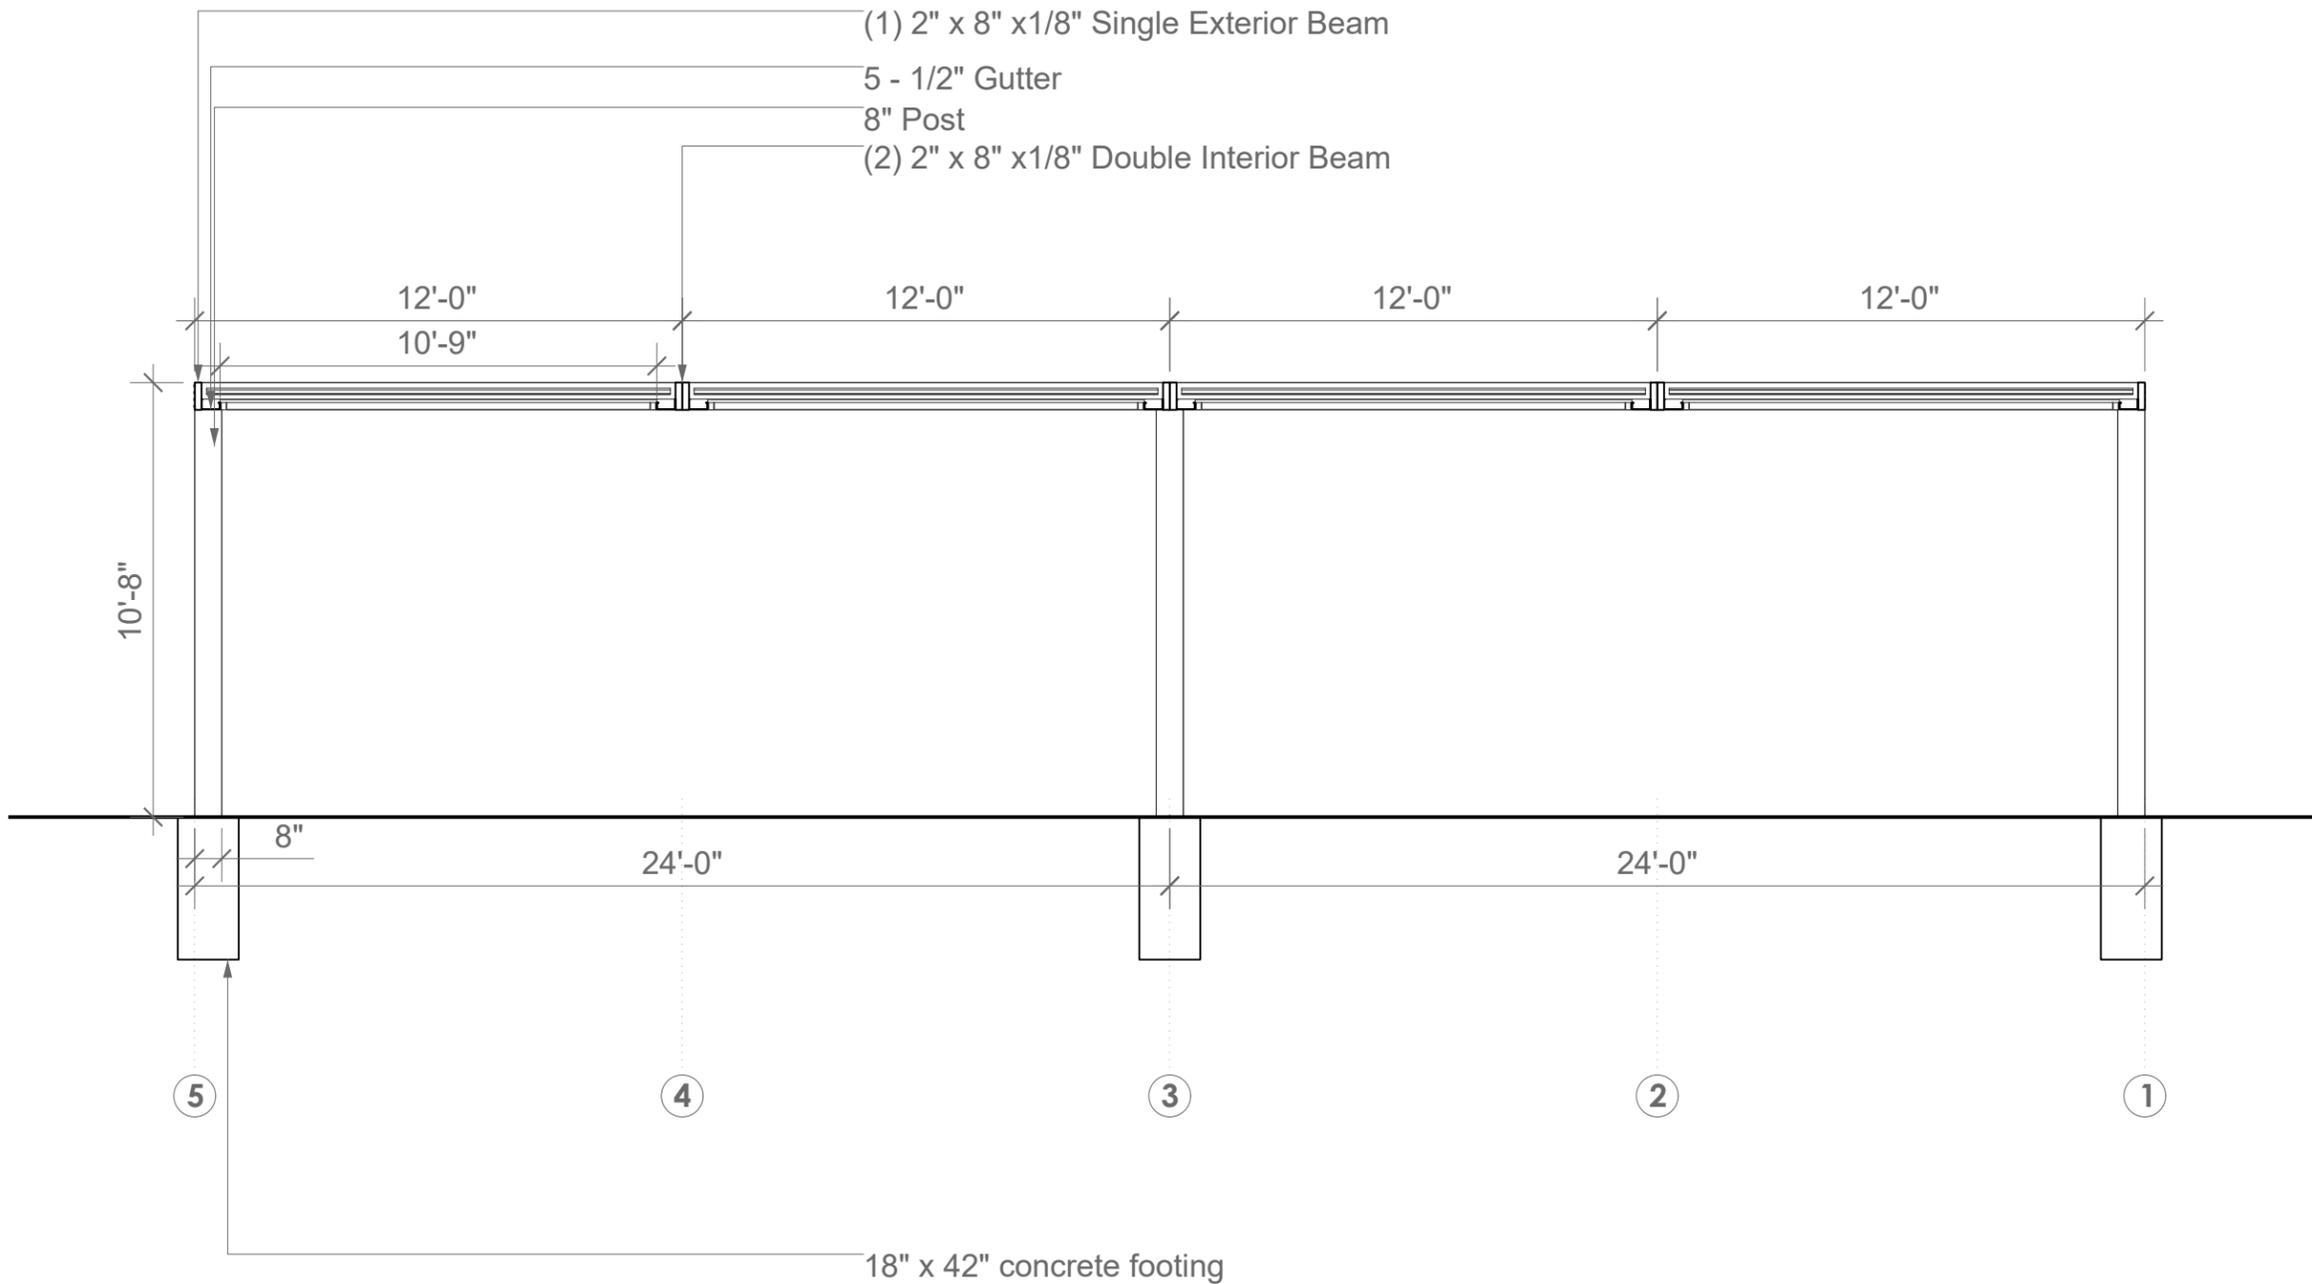

2605 Oakley Park Rd,
 Commerce Charter Twp, MI 48390
 presented by

April 03, 2025
 date issued

6587 Cornerstone Ln
 address

0123
 project #


04
 drawing #

Section A-A
 page name

A104
 page #

Louvers 6063-T5
 All others components 6063-T6
 aluminium type

Section A-A
 Scale: 1" = 6' 0"

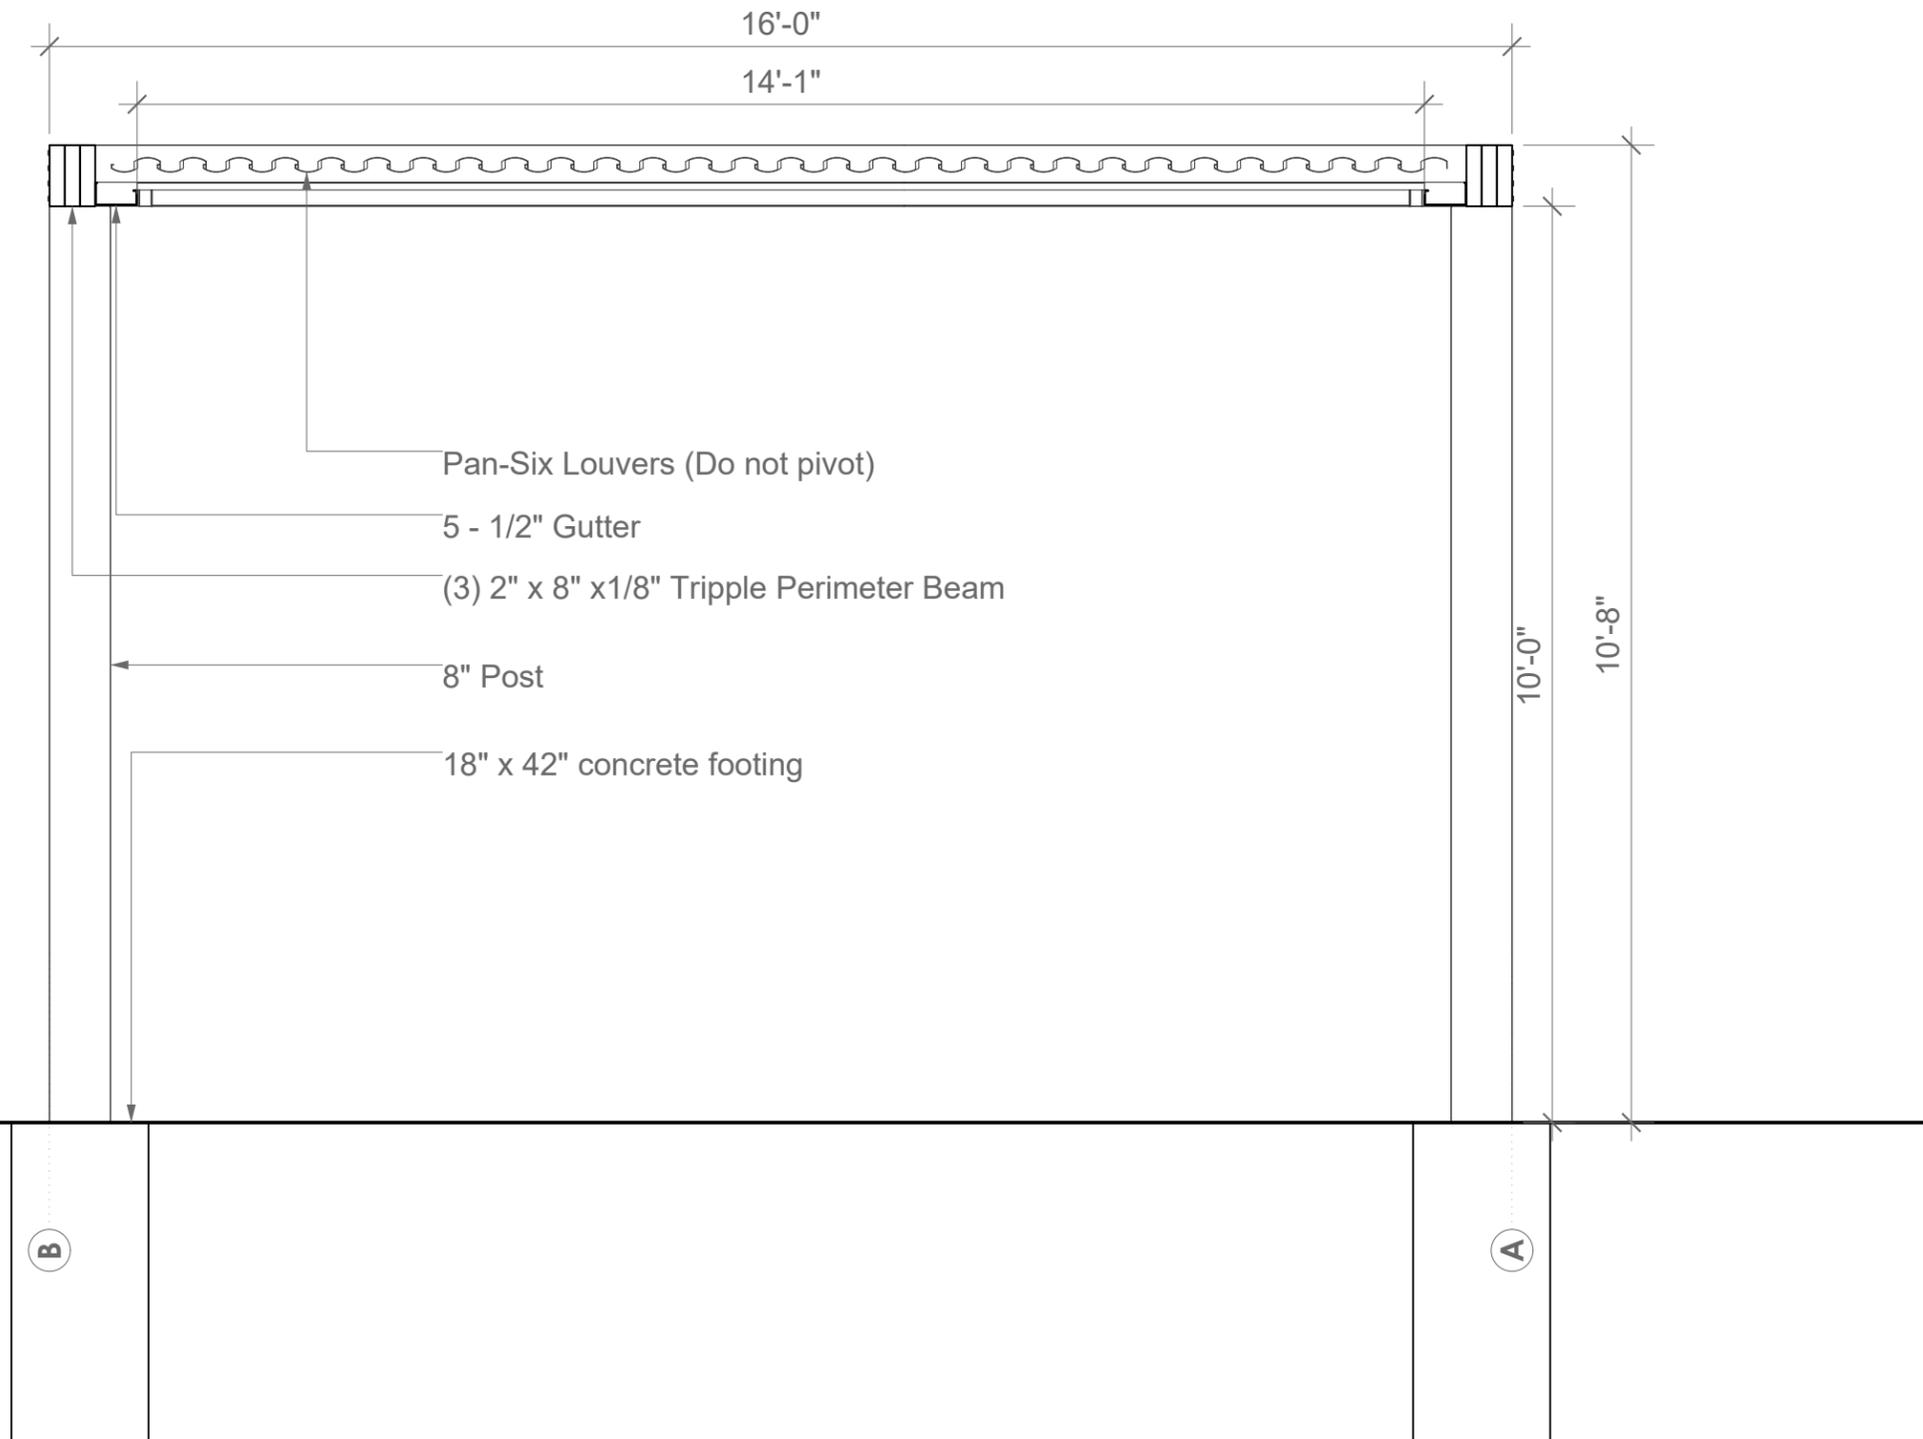

SKYVIEW
DETROIT

2605 Oakley Park Rd,
Commerce Charter Twp, MI 48390
presented by

April 03, 2025
date issued

6587 Cornerstone Ln
address

0123
project #


05
drawing #

Section B-B
page name

A105
page #

Louvers 6063-T5
All others components 6063-T6
aluminium type

Section A-A
Scale: 1" = 6' 0"

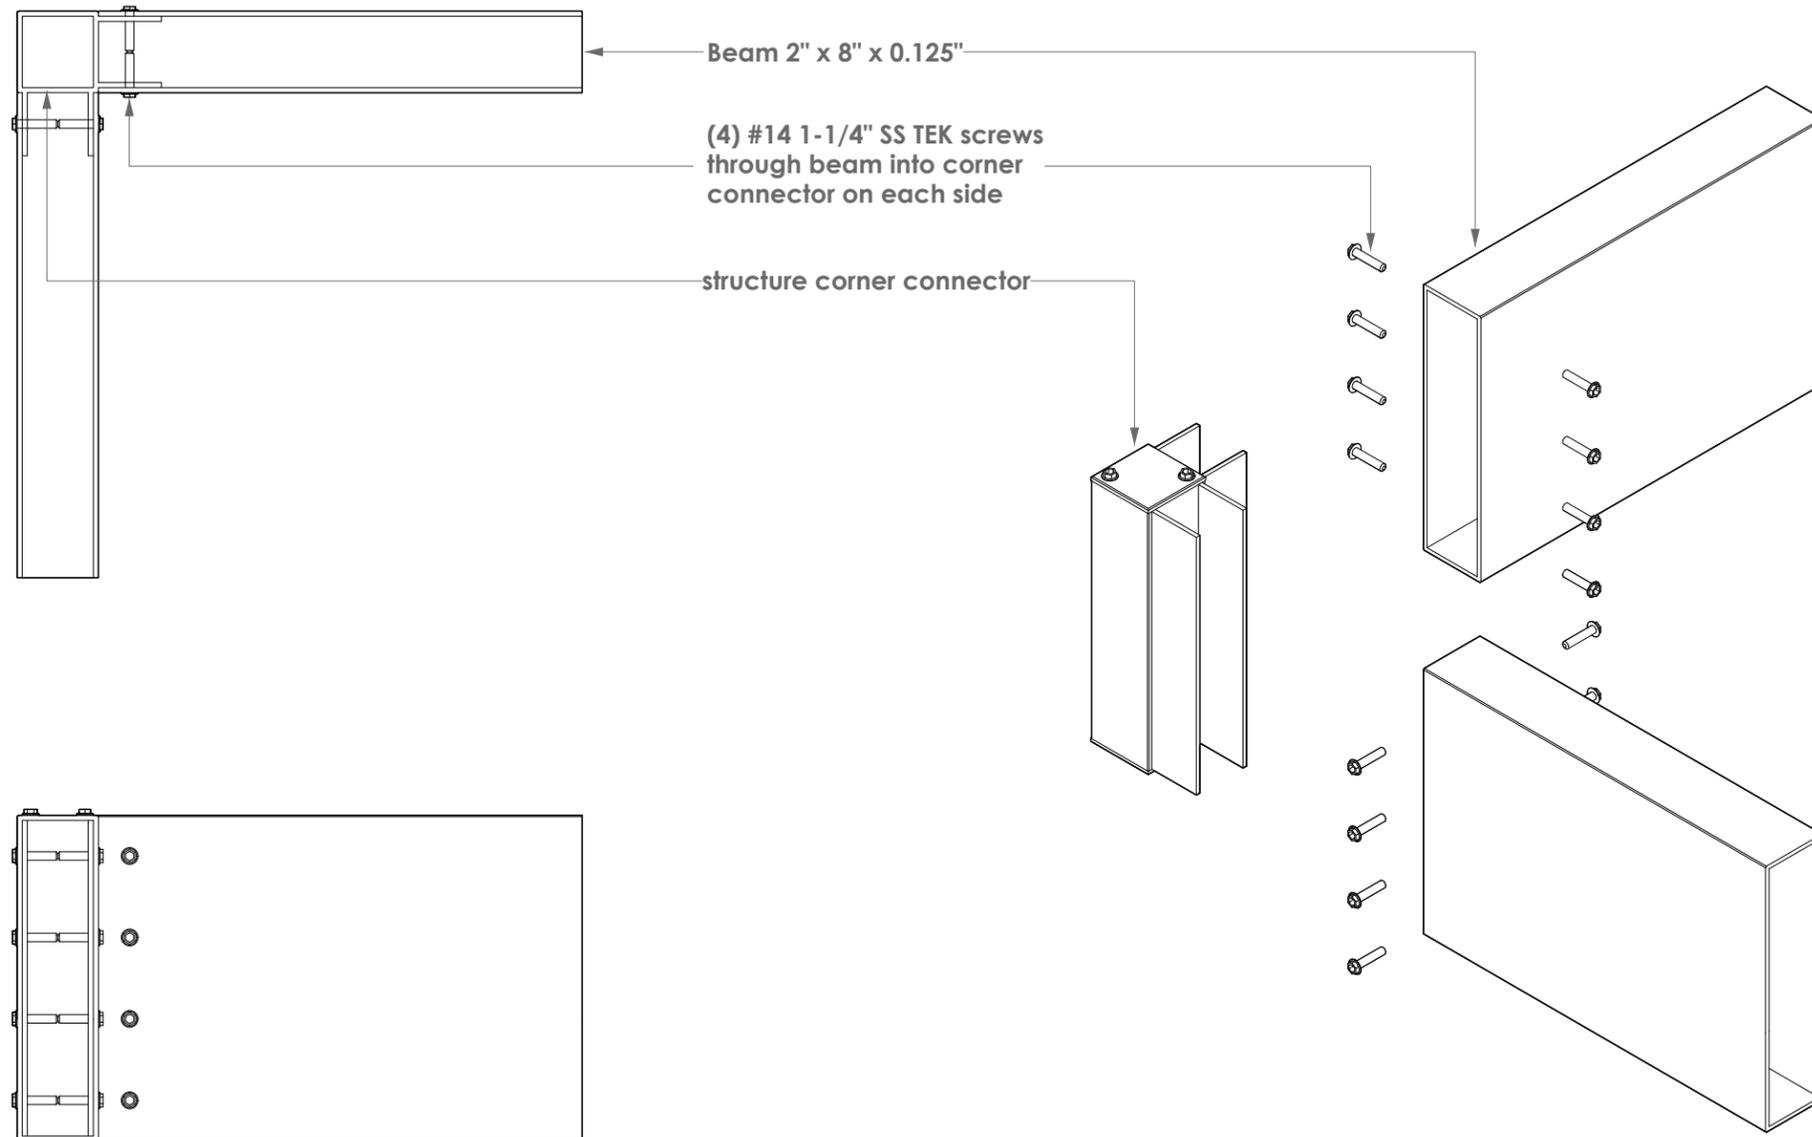

SKYVIEW
DETROIT

2605 Oakley Park Rd,
Commerce Charter Twp, MI 48390
presented by

April 03, 2025
date issued

6587 Cornerstone Ln
address

0123
project #



06
drawing #

Corner Detail
page name

A106
page #

Louvers 6063-T5
All others components 6063-T6
aluminium type

○ **Corner Detail**

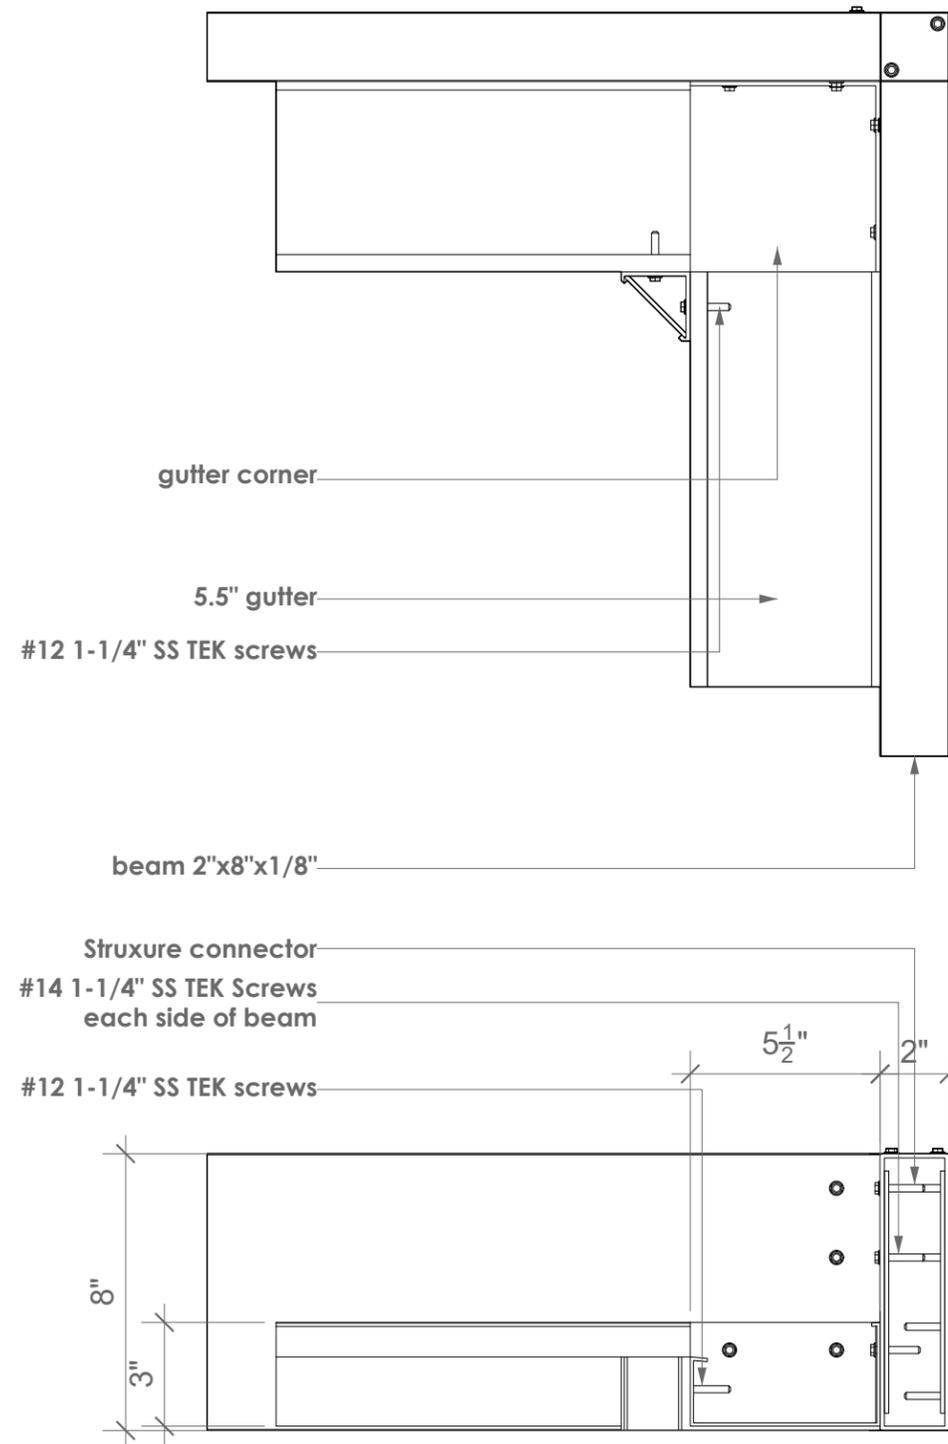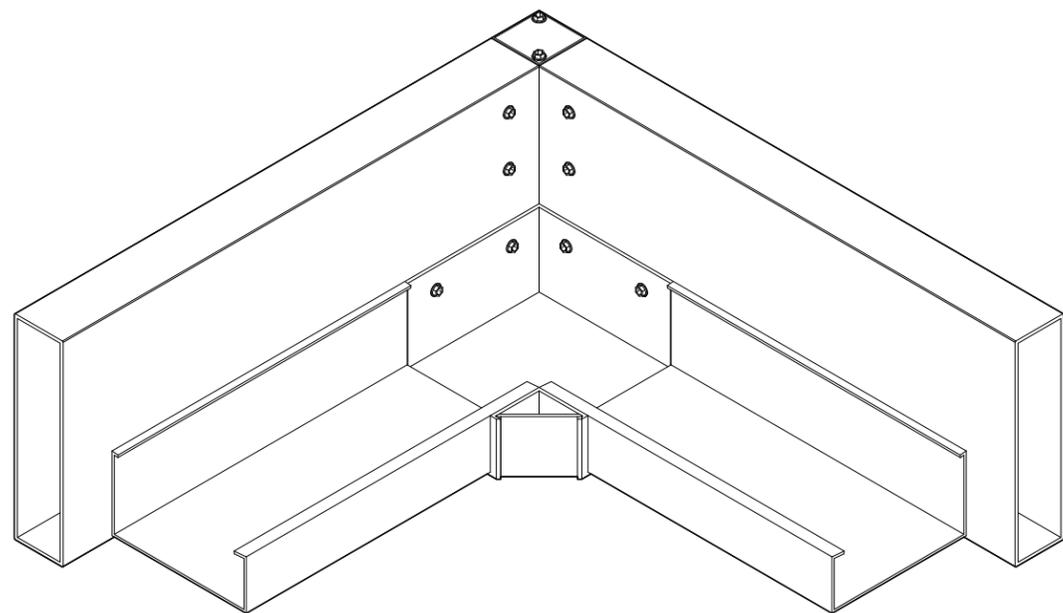

2605 Oakley Park Rd,
Commerce Charter Twp, MI 48390
presented by

April 03, 2025

date issued

6587 Cornerstone Ln

address

0123
project #



07
drawing #

Gutter Detail
page name

A107
page #

Louvers 6063-T5
All others components 6063-T6
aluminium type

Gutter Detail

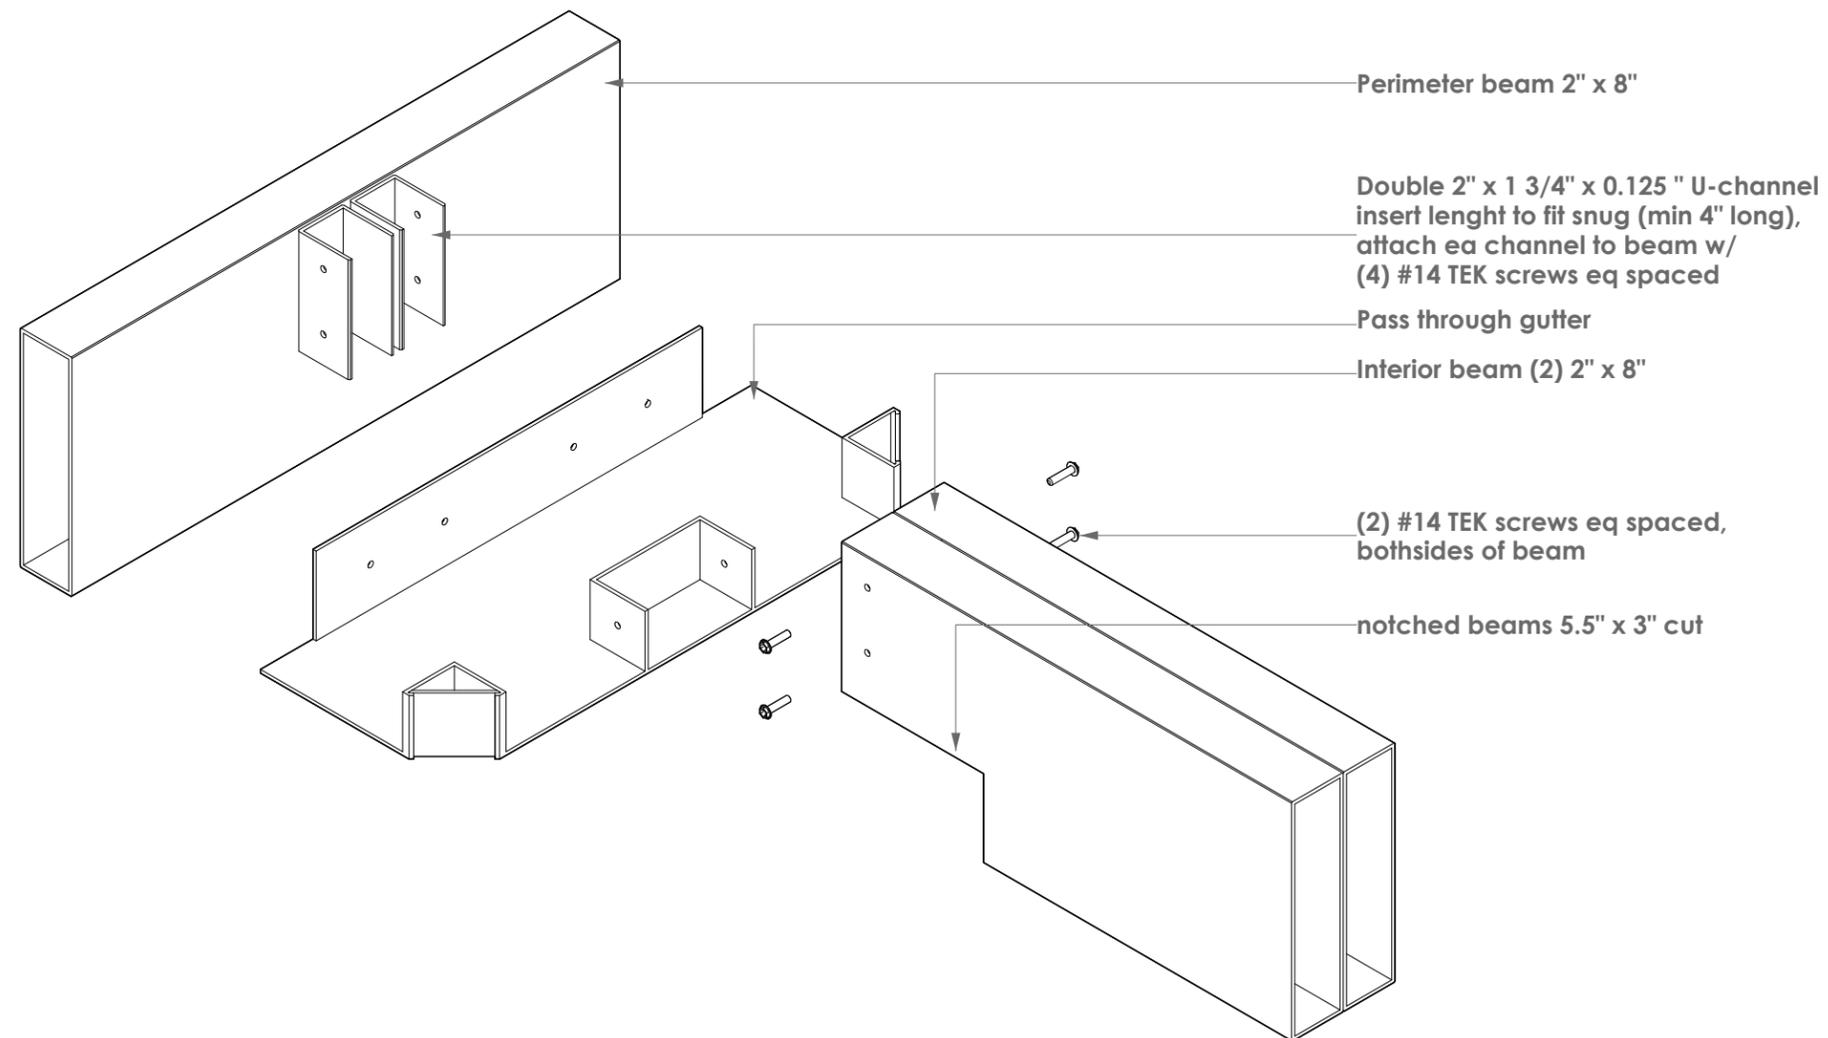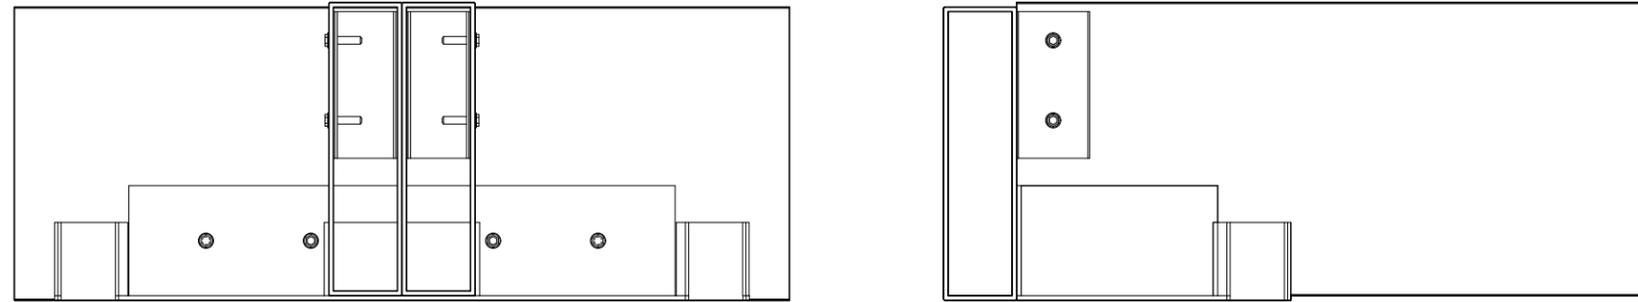

2605 Oakley Park Rd,
Commerce Charter Twp, MI 48390
presented by

April 03, 2025
date issued

6587 Cornerstone Ln
address

0123
project #


08
drawing #

Pass Thru Detail
page name

A108
page #

Louvers 6063-T5
All others components 6063-T6
aluminium type

Pass Thru Detail

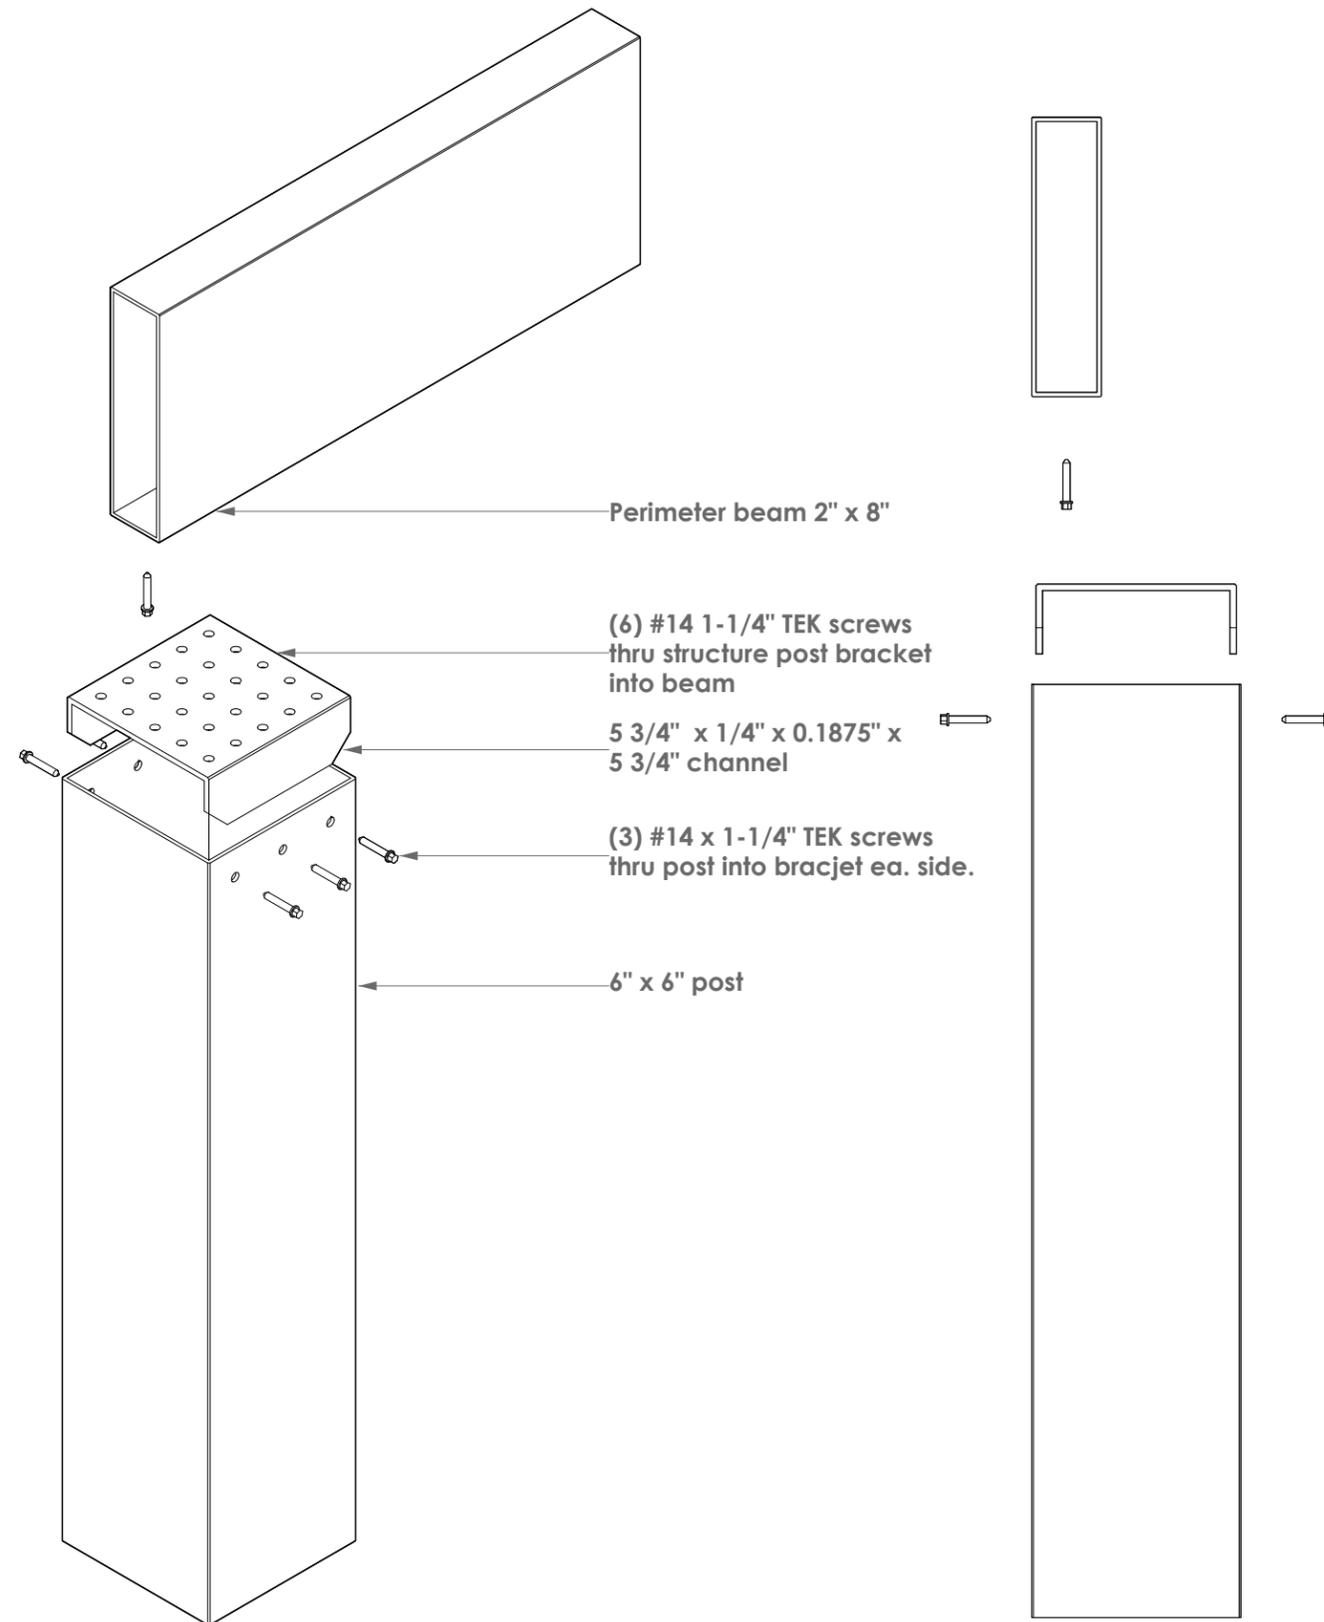

SKYVIEW
DETROIT

2605 Oakley Park Rd,
Commerce Charter Twp, MI 48390
presented by

April 03, 2025
date issued

6587 Cornerstone Ln
address

0123
project #


09
drawing #

Post Detail
page name

A109
page #

Louvers 6063-T5
All others components 6063-T6
aluminium type

Post Detail

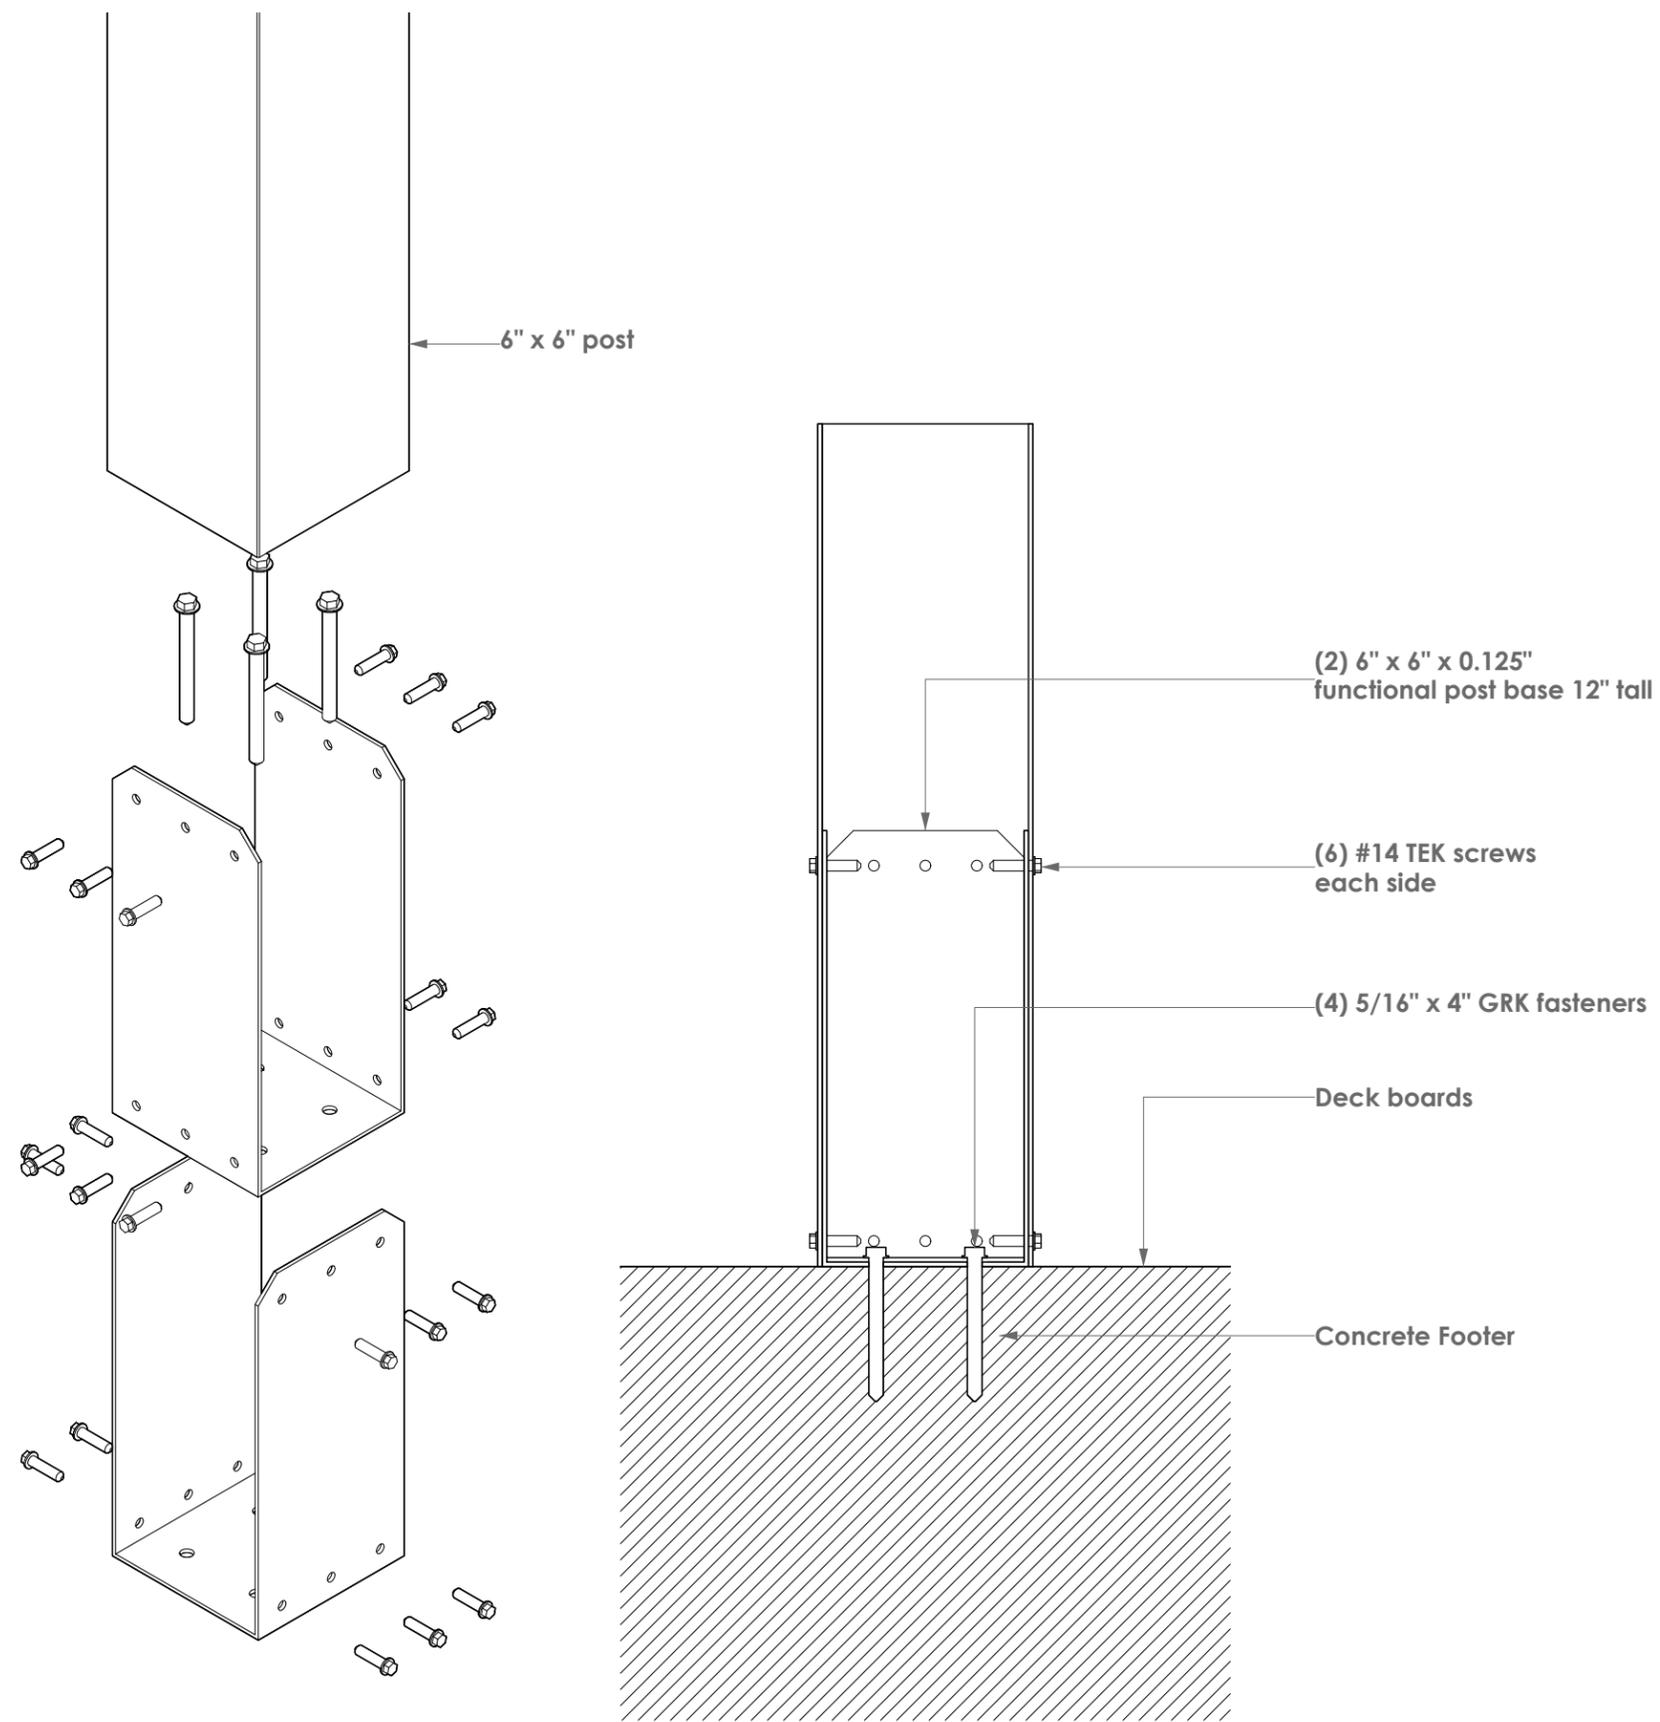

SKYVIEW
DETROIT

2605 Oakley Park Rd,
Commerce Charter Twp, MI 48390
presented by

April 03, 2025
date issued

6587 Cornerstone Ln
address

0123
project #

010
drawing #

Footer Detail
page name

A1010
page #

Louvers 6063-T5
All others components 6063-T6
aluminium type

Footer Detail