


seal:

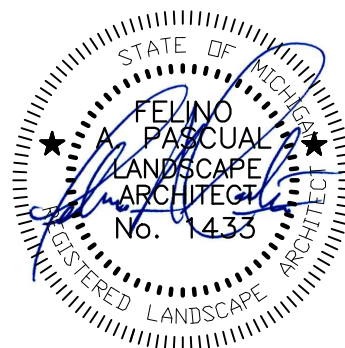

client:
A.F. JONNA
DEVELOPMENT
MANAGEMENT CO.
 4036 Telegraph Road, Suite 201
 Bloomfield Hills, Michigan 48302
 ph. (248) 593-6200
 fax. (248) 593-6203

project:
Proposed Retail
Building at The
Walton Shoppes

project location:
 City of Rochester Hills,
 Michigan
 Walton Blvd. and
 Livernois Road

sheet title:
Landscape plan

issue/revision date:

plan update	6-19-2012
city submit	6-20-2012
plan update	7-26-2012
plan update	9-10-2012
plan update	2-5-2013
plan update	11-18-2013
plan update	11-12-2014
LS14.084.12 SPA	12-16-2014
LS15.005.01 SPA	1-15-2015


drawn by:
JP, SZ
 checked by:
FP
 date:
11-12-2014
 notice:
 Copyright © 2012

This document and the subject matter contained therein is proprietary and is not to be used or reproduced without the written permission of Felino Pascual and Associates

Do Not scale drawings. Use figured dimensions only

project no:
LS14.084.11


sheet no:

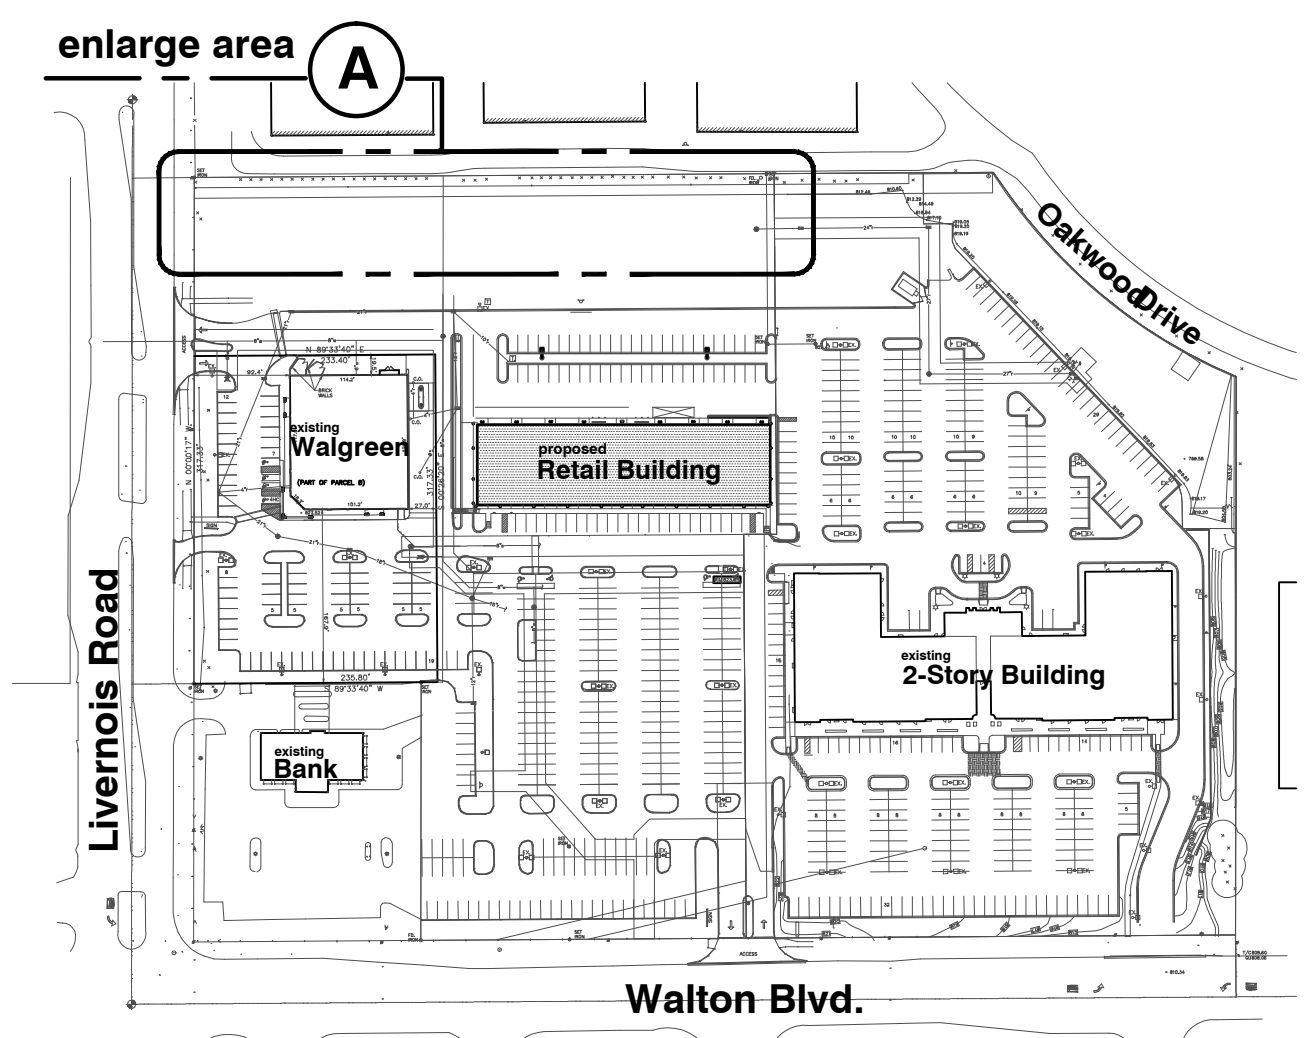

reference key map
 no scale

plant material list

key	SHT.L-1	botanical name	common name	size
LARGE AND SMALL EVERGREEN TREES				
FP	5	PICEA FUNGENS	COLORADO SPRUCE	6' BB
FPL	4	PICEA FUNGENS	COLORADO SPRUCE	8' BB O
FA	14	PICEA ABIES	NORWAY SPRUCE	6' BB
PAL	10	PICEA ABIES	NORWAY SPRUCE	8' BB O

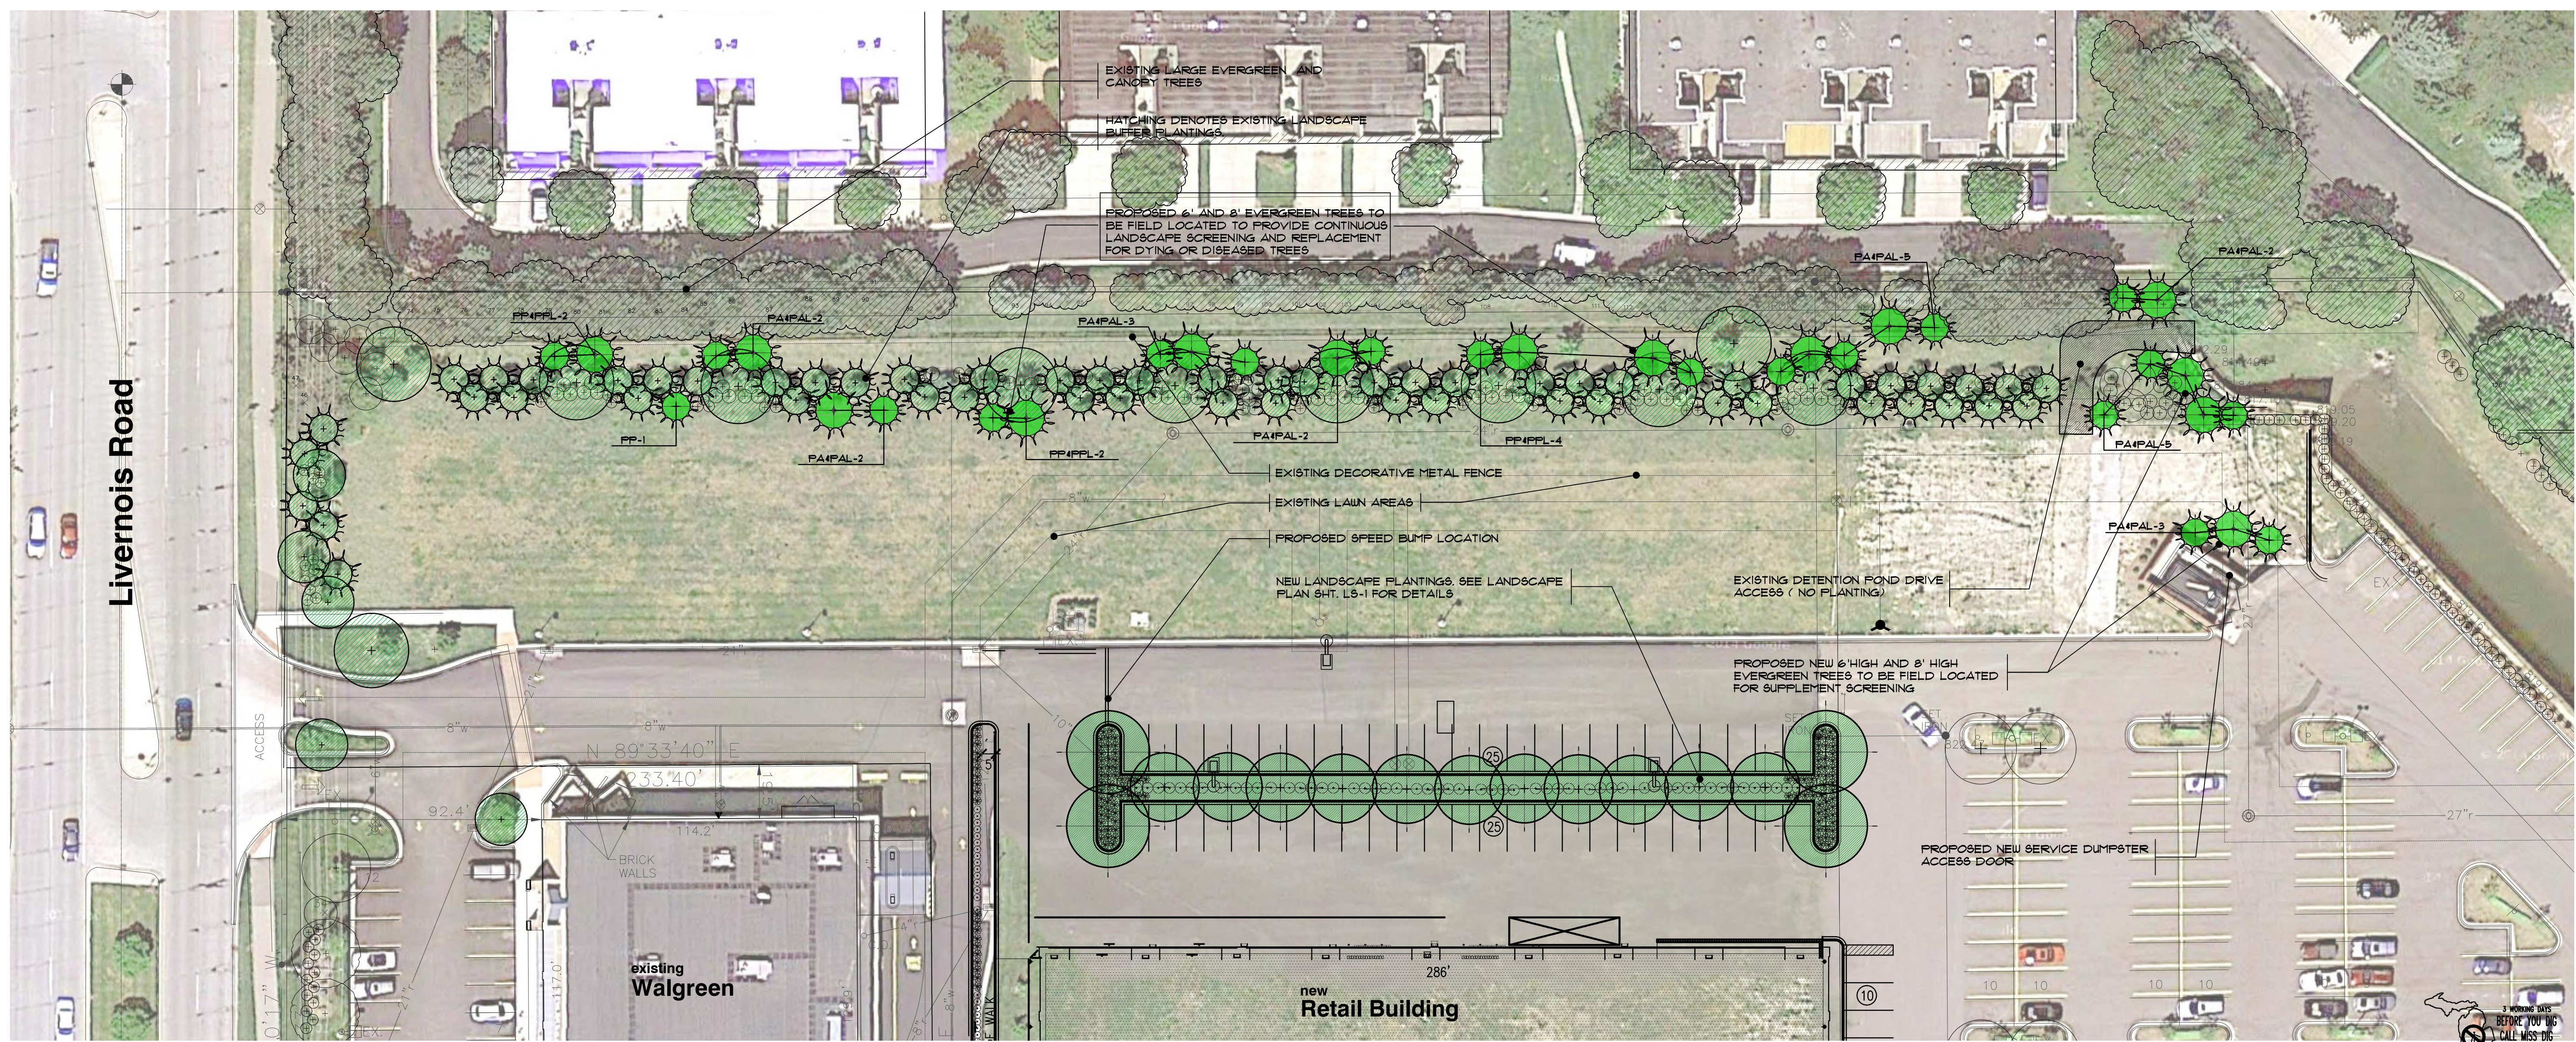

A supplemental buffer planting detail
 SCALE 1"=30'-0"

CAUTION!
 THE LOCATION AND ELEVATIONS OF EXISTING UNDERGROUND UTILITIES AS SHOWN ON THIS DRAWING ARE ONLY APPROXIMATE. NO WARRANTY IS EITHER EXPRESSED OR IMPLIED AS TO THE COMPLETENESS OF ACCURACY THEREOF. THE CONTRACTOR SHALL BE EXCLUSIVELY RESPONSIBLE FOR DETERMINING THE EXACT LOCATION AND ELEVATION PRIOR TO THE START OF CONSTRUCTION.