

16x38' Fiberglass Pool

- 3 returns
- 1 Skimmer
- 2 main Drains
- Spaced 4' Apart
- 3 LED RV lights


Fencing

- 48" Aluminium
- Gates - self close
- self close

Barding #8 wire

- Pool equipment
- wire mesh
- Anchors
- water

S.24DEG. 51'39"E. 171.0

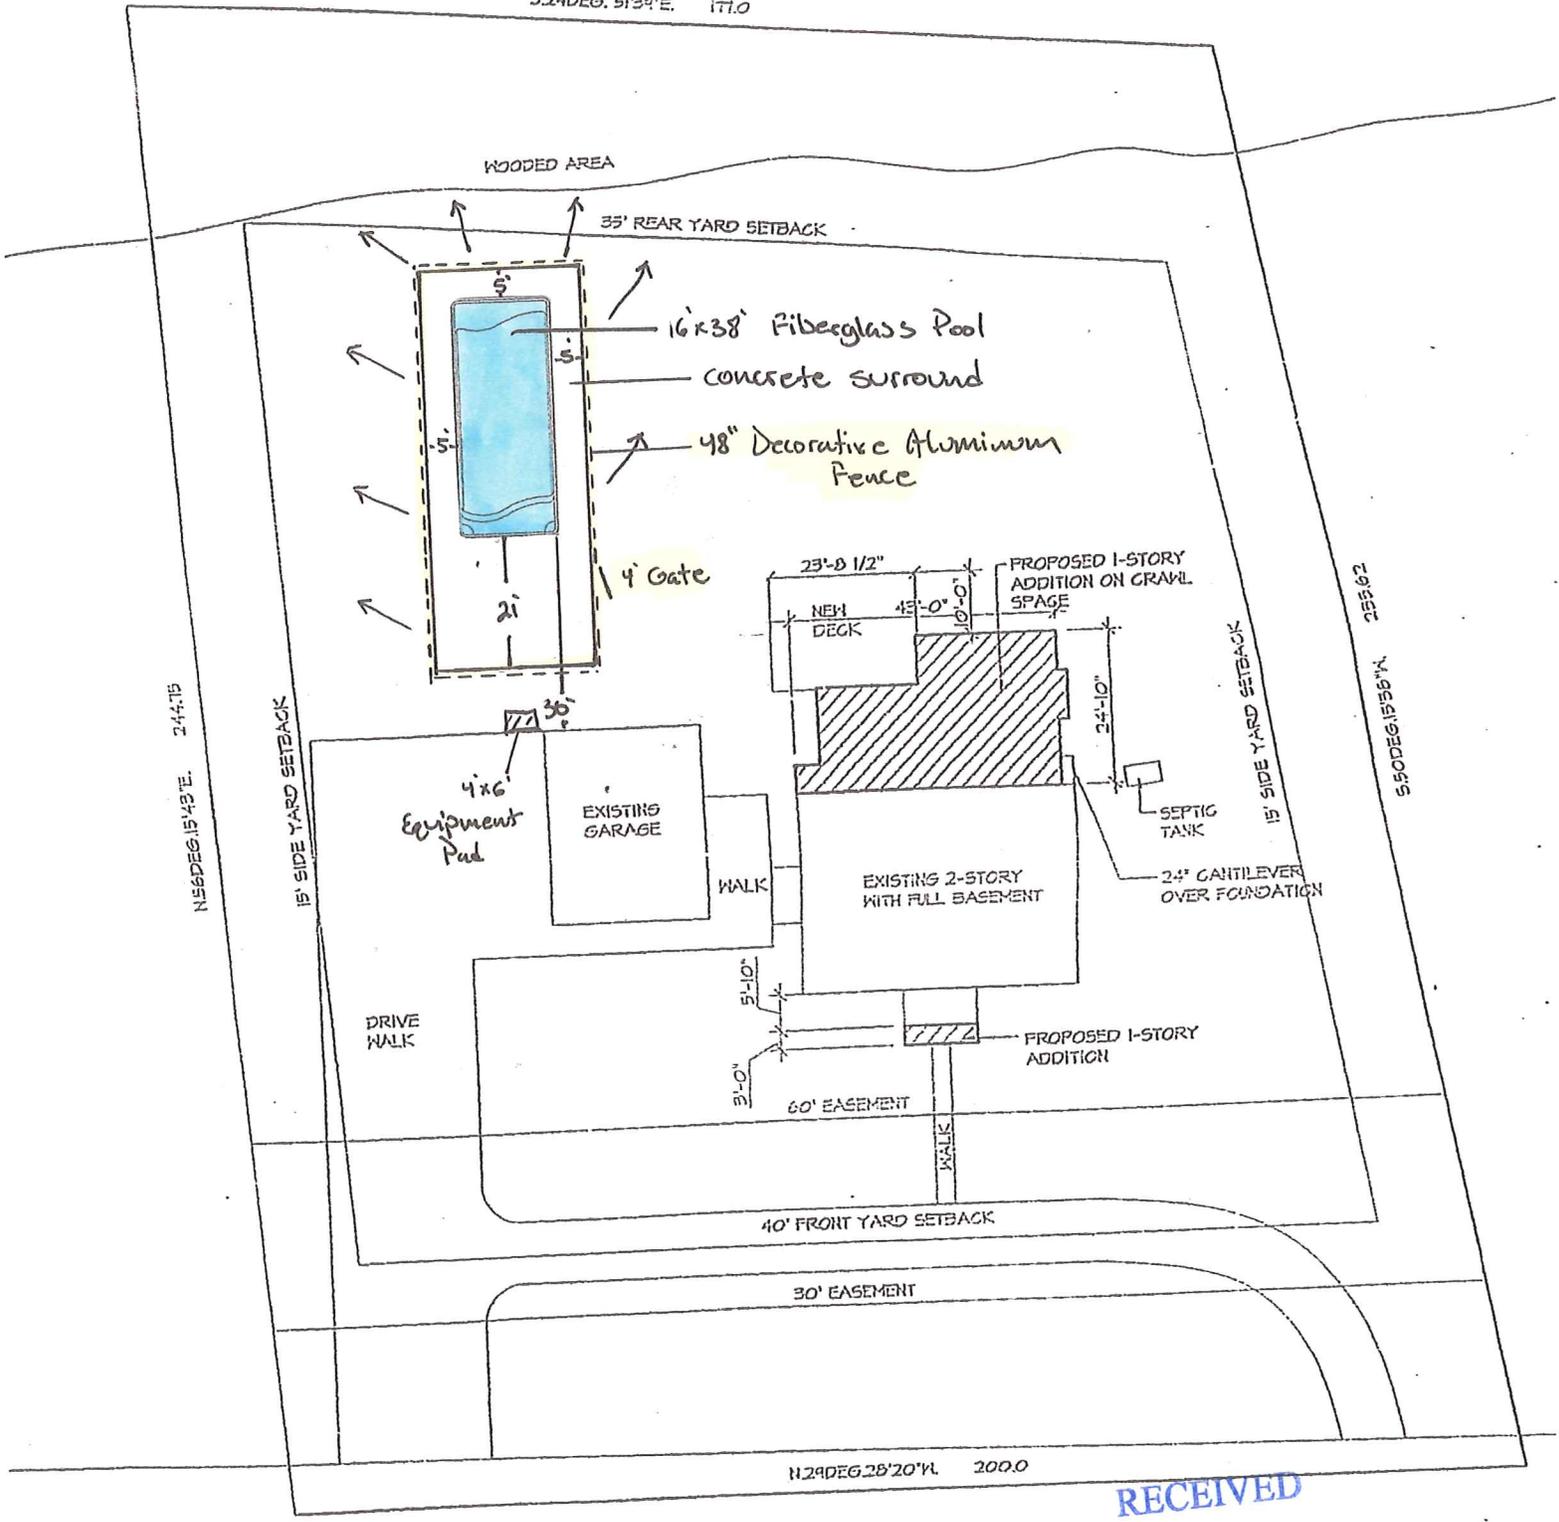

RECEIVED

MAY 12 2017